
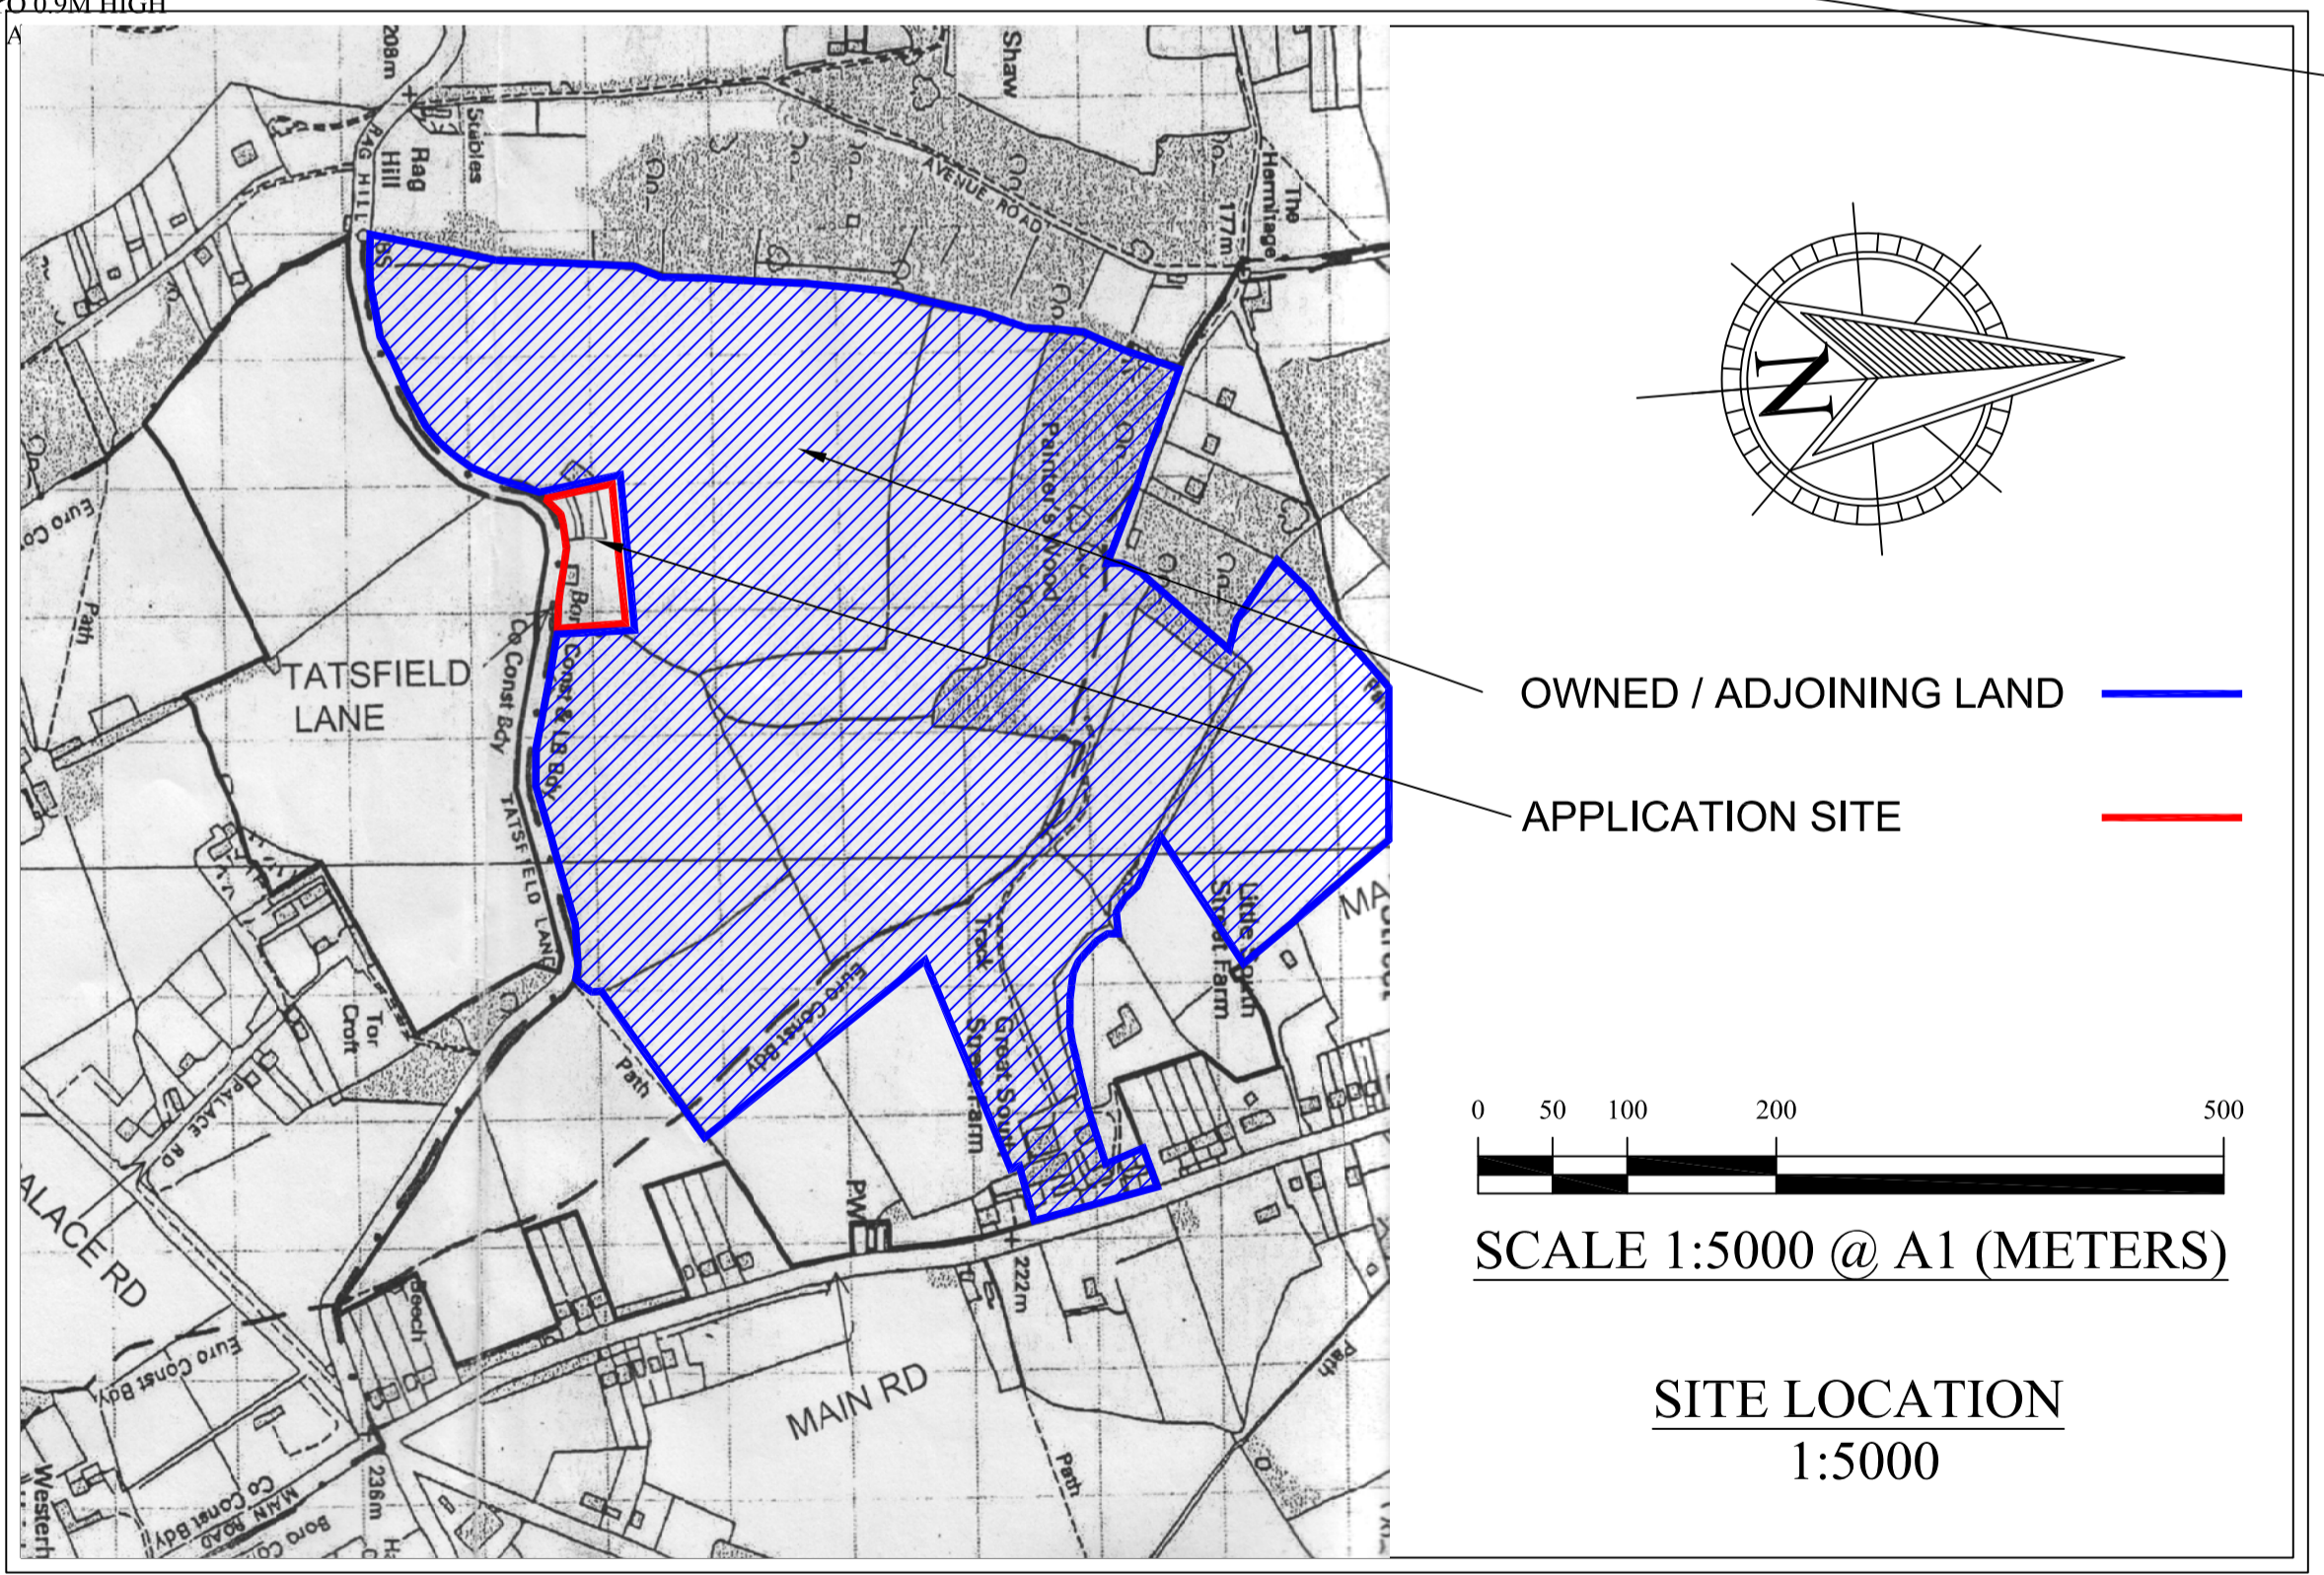
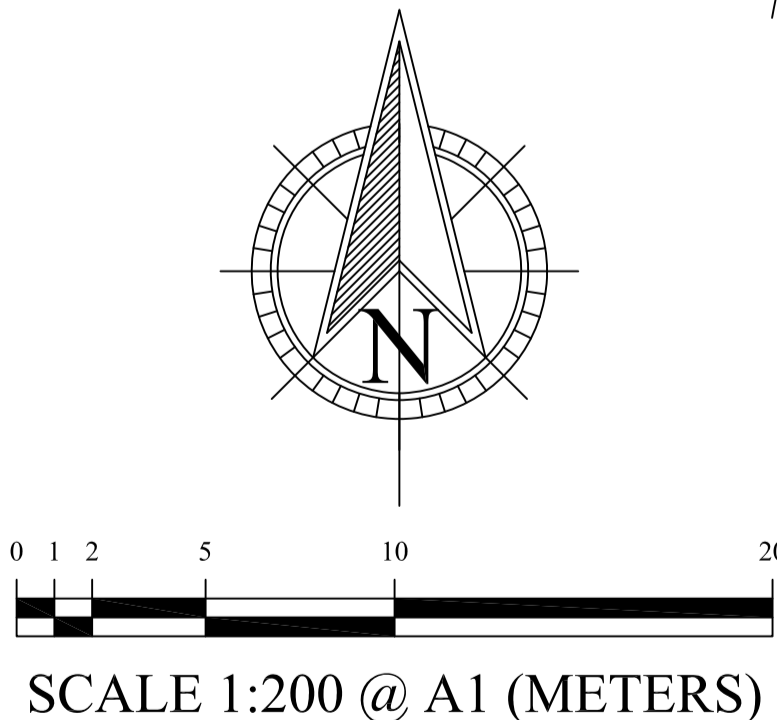


NOTE -
BOUNDARY AND LANDSCAPE TREATMENT ACCORDING
TO SCHEME APPROVED UNDER PLANNING CONDITION
REF - SE/85/1906

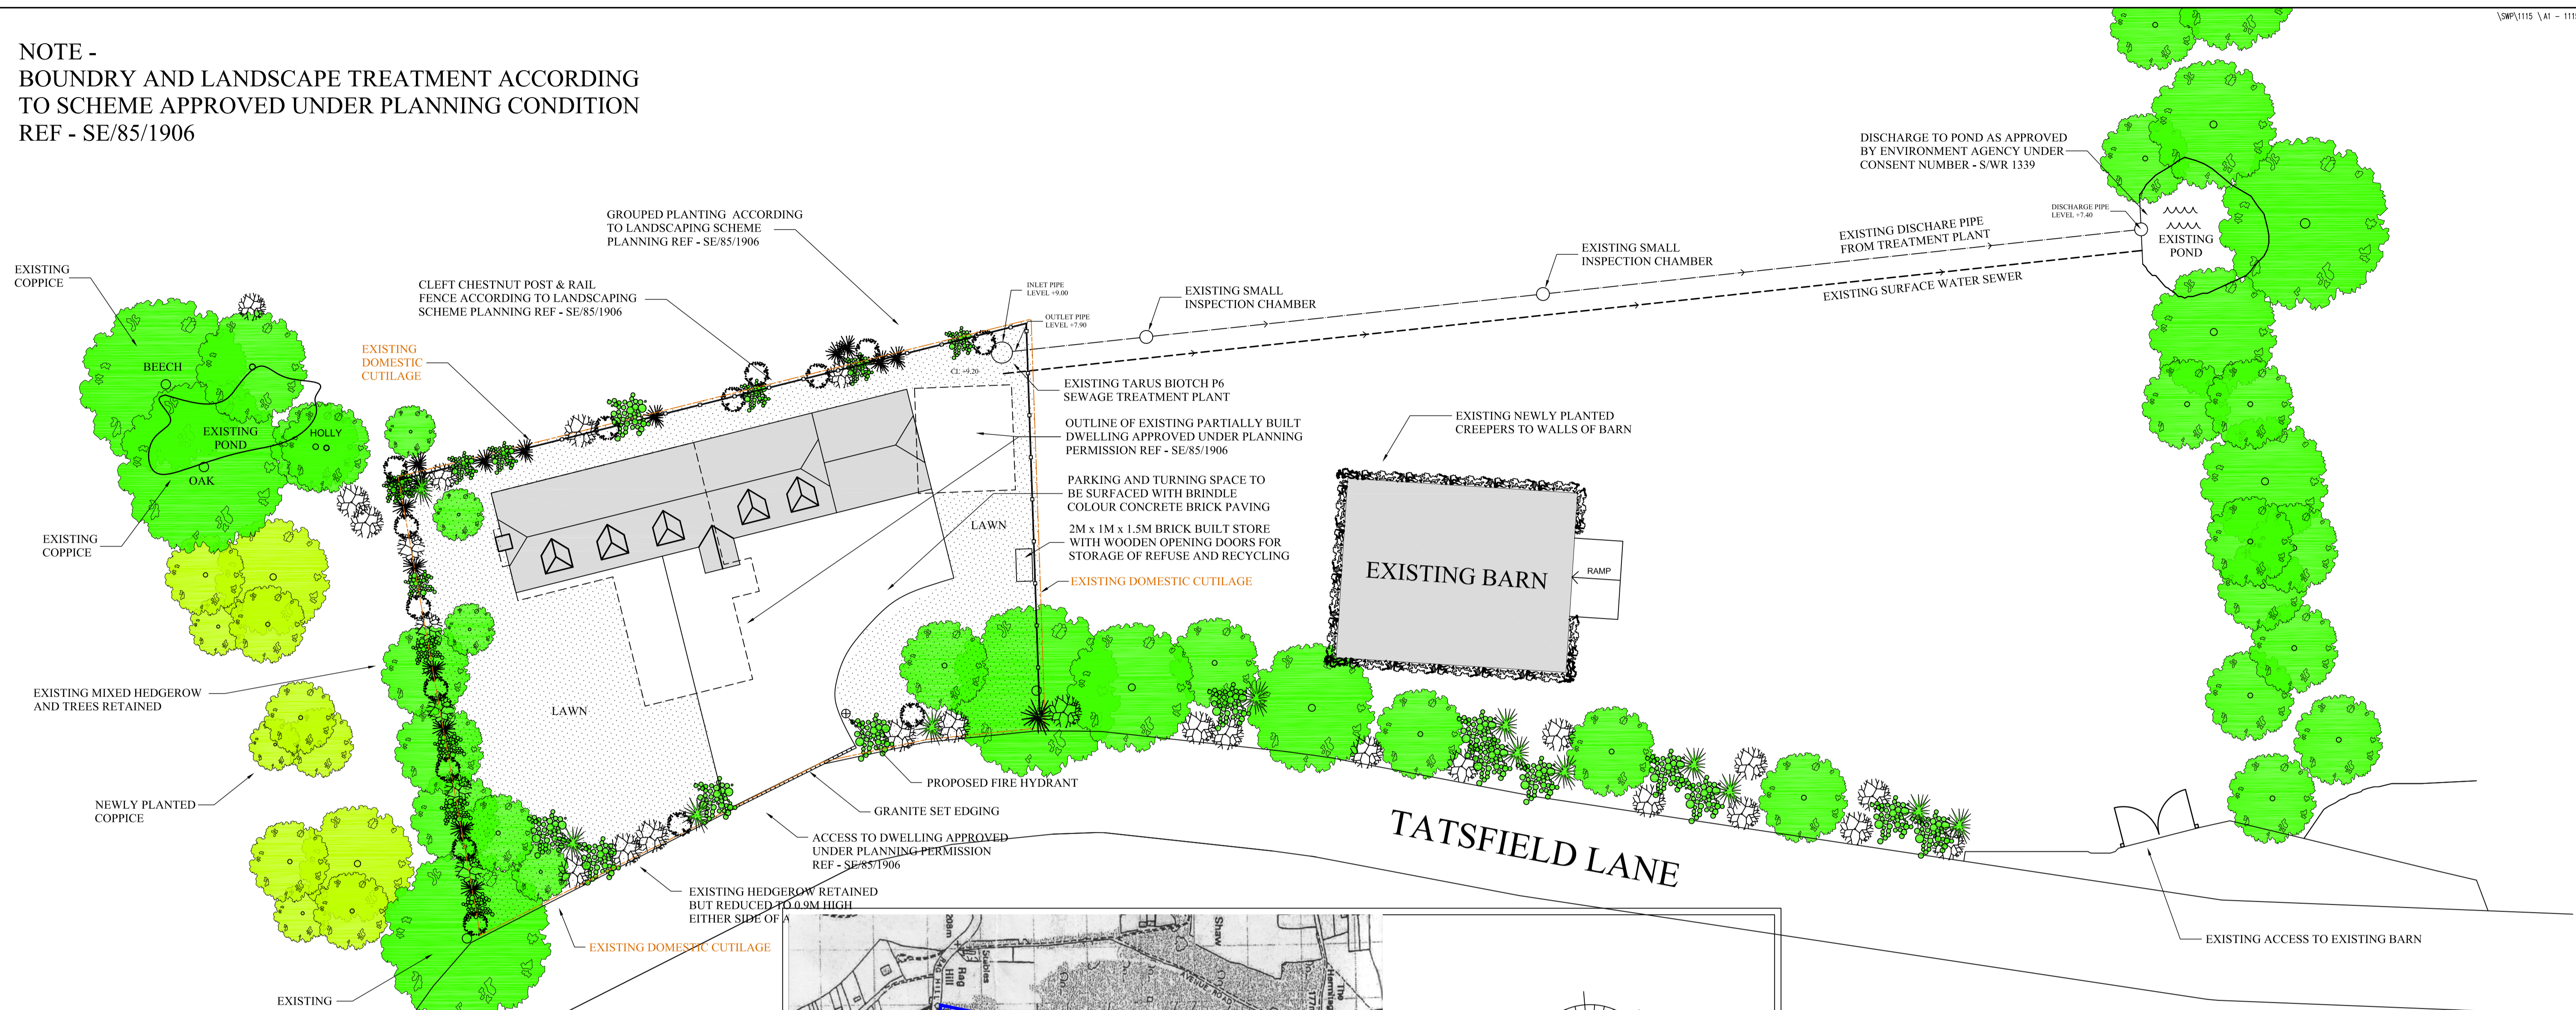

KEY

- EXISTING DOMESTIC CURTILAGE
- SURFACE WATER SEWER
- FOUL WATER SEWER
- 10.00 PROPOSED LEVELS
- 10.00 EXISTING LEVELS
- EXISTING HEDGE OR COPPICE
- PROPOSED COPPICE
- PROPOSED LAWN

Revisions			Revisions		
Rev	Date	Description	Rev	Date	Description
0	17.08.23	ISSUED FOR PLANNING			


LANKON
 construction
 Lankon, Thiseldome Farm, Tatsfield Lane, Westerham, Kent, TN16 2EQ
 Tel: 01959 573089 Mob: 07816 985869
 Web: www.lankon.co.uk
 Email: osmith@lankon.co.uk

PROJECT CONSULTANTS	QUANTITY SURVEYOR
ARCHITECT	INTERIOR DESIGNER
STRUCTURAL ENGINEER	

THE COPYRIGHT DESIGN & PATENTS ACT 1988. THIS DRAWING IS THE COPYRIGHT OF LANKON LIMITED AND MUST NOT BE COPIED OR REPRODUCED, IN WHOLE OR IN PART, BY ANY METHOD WHATSOEVER, WITHOUT PERMISSION OF THE PROJECT ARCHITECT/ARCHITECTURE OF LANKON LIMITED. DO NOT SCALE, ALL DIMENSIONS TO BE CHECKED ON SITE.

ORIGINATOR LANKON CONSTRUCTION	CAD REF: A1 - 1115 - 001
CLIENT MR. O. H. SMITH	CHECKED DATE O.S. AUG. 23
PROJECT THISELDOME FARM COTTAGE, TATSFIELD LANE	DRAWN DATE O.S. AUG. 23
DRAWING TITLE SITE PLAN	SCALE 1:200
DRAWING NUMBER 1115 - 001	REVISION 0