

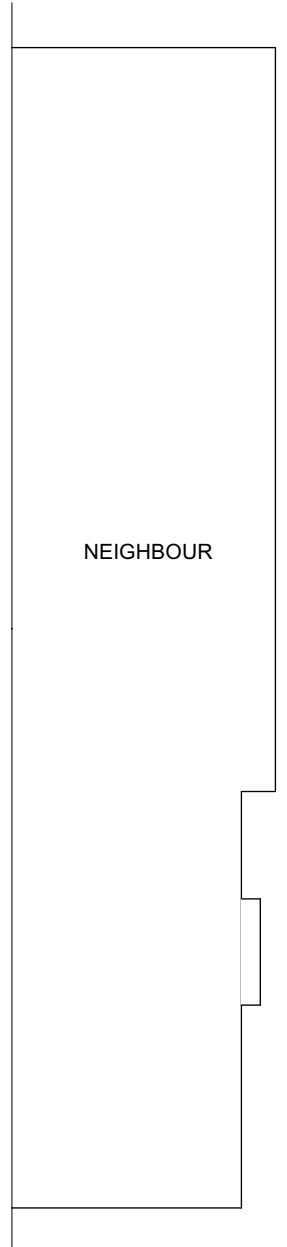


Notes:  
 This drawing is the copyright of Spheron Architects (Ltd) and may not be used without their consent.  
 The contractor is responsible for checking all dimensions before work starts.  
 Any discrepancies to be brought to the attention of the Architect immediately.

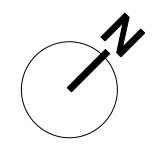

NEIGHBOUR

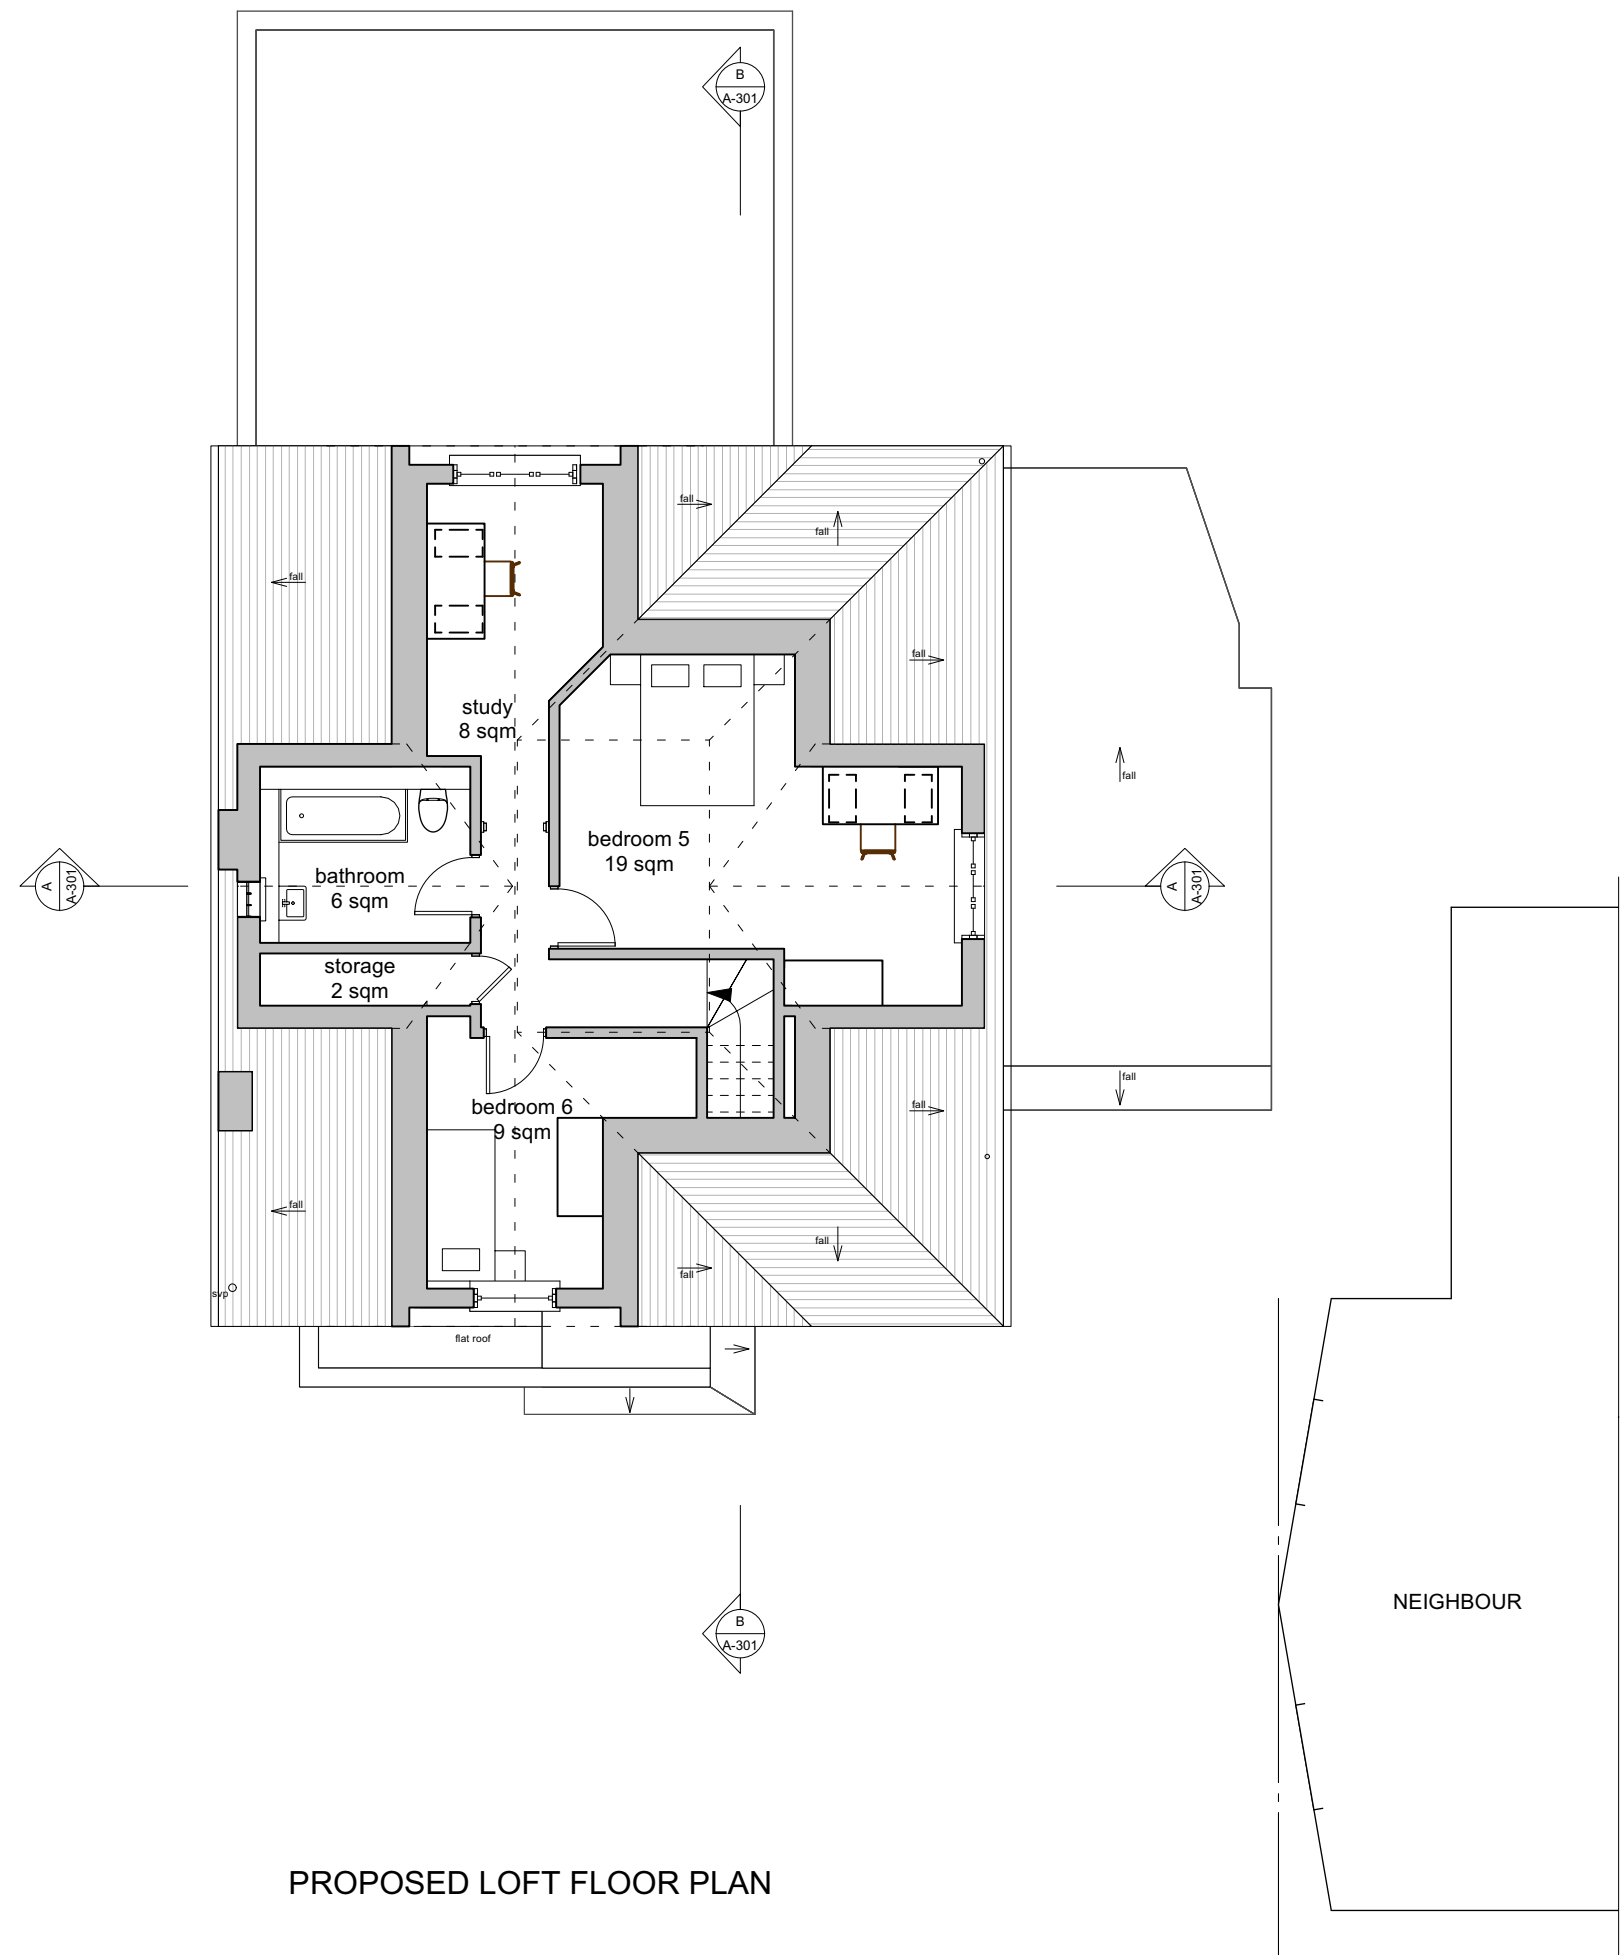

NEIGHBOUR

PROPOSED LOFT FLOOR PLAN



22/01/2024 LT TWS Issued for Planning

Revision	Date	Author	Checked	Description

**SpheronArchitects**  
 Unit 5C, 26-32 Voltaire Road  
 London, SW4 6DH  
 tel: +44 20 7617 7046  
 e: info@spheronarchitects.co.uk  
 www.spheronarchitects.co.uk

Client:  
**Harvest Properties London Ltd**

Project:  
**24a Westmoreland Road  
 London BR2 0QL**

Drawing Title:  
**Proposed Loft Floor Plan**

Drawing Status:  
**PLANNING**

Drawn By: RA Scale: 1:100@A3 Date: 28.04.18

Drawing No: **F723-A-108** Rev: -