

Bedroom to feature two windows and skylight to meet building requirements

Originally proposed glazed wall removed to create a large open plan Sunroom / Kitchen


Rear door gives access to bins outside

New Entrance to Property

Air vent details to remain for aesthetics

Locked door accessed from The Grange only when holiday accomodation not occupied

Electric Car Charger

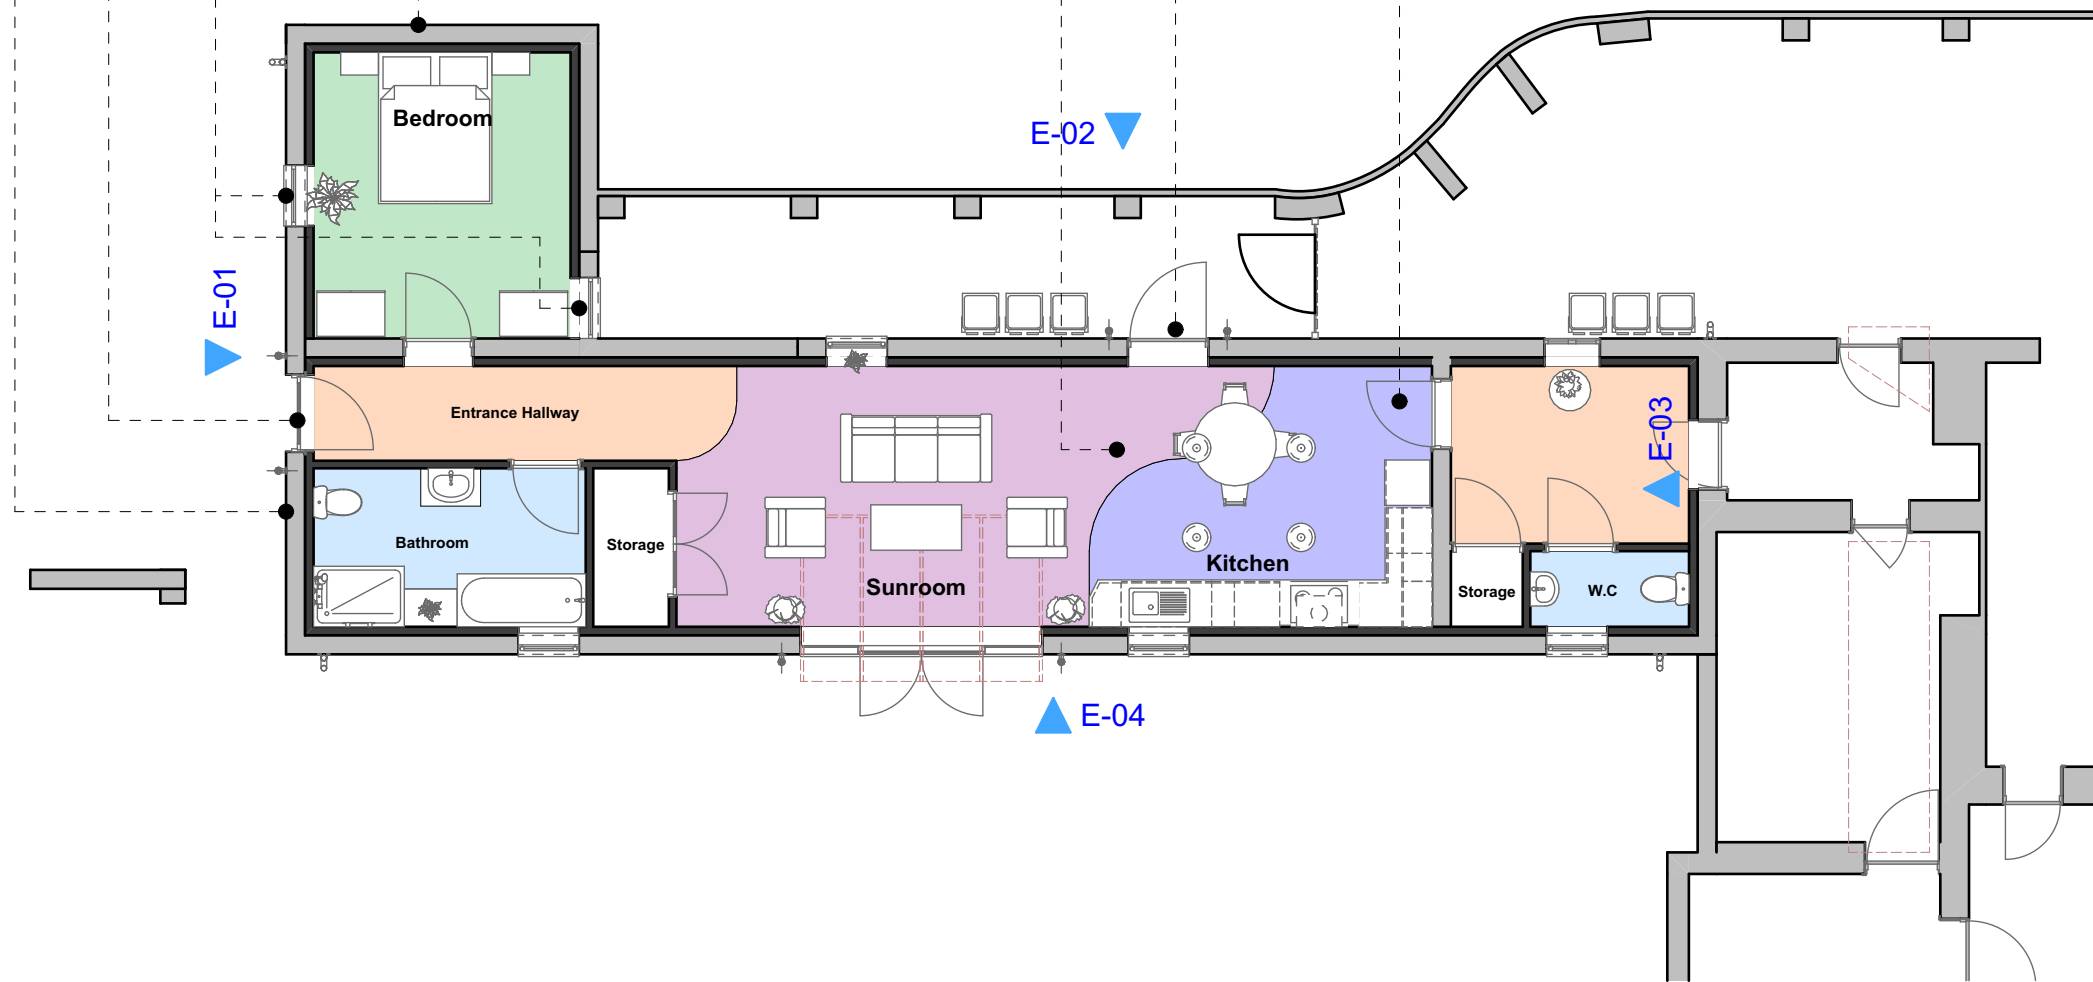

Proposed Ground Floor Plan

1:100



Rev	Change	Date



287.01.05 - Building A Proposed Ground Floor Plan

Subject to Planning / Building Control Approval

All Dimensions subject to verification on site.
Do Not Scale From Paper Drawings.
(If in doubt refer to the Architect)



Eznat - architecture | development
One Business Village, Emily Street, Hull
HU9 1ND

PROJECT NO.	287	DRAWING NO.	287.01.05
PROJECT ADDRESS.	The Grange, Bewholme YO25 8ED	LAYOUT TITLE.	Building A Proposed Ground Floor Plan
PROJECT NAME.	Building Refurb	SCALE.	1:100 @ A3