

All Dimensions subject to verification on site.
 Do Not Scale From Paper Drawings.
 (If in doubt refer to the Architect)



Eznat - architecture | development
 One Business Village, Emily Street, Hull
 HU9 1ND

PROJECT NO. 287

DRAWING NO. 287.02.06

PROJECT ADDRESS. The Grange, Bewholme
 YO25 8ED

LAYOUT TITLE. Building B Proposed
 Elevations (S+W)

PROJECT NAME. Building Refurb

SCALE. 1:100 @ A3


SCALE 1:100
 24000mm
 21000
 18000
 15000
 12000
 9000
 6000
 3000
 0



Skylights above French Doors
 (Featuring a 350mm Overhang)
 Outdoor Up/Down Lights
 French Doors

E-07 South Facing Elevation 1:100

Red Clay Pan Tiles to match The Grange

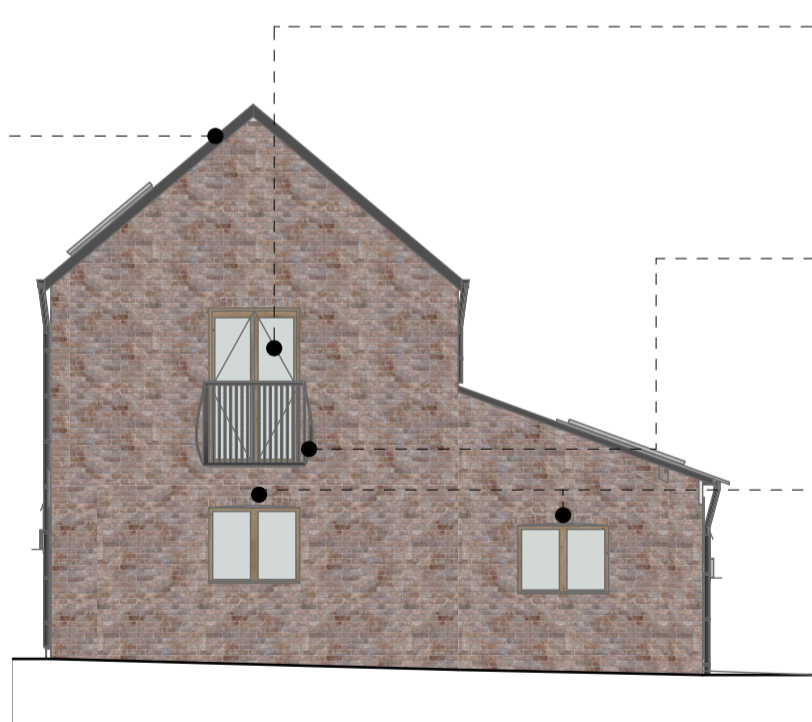

Double Door (Inward swing)
 Juliet Balcony
 Masonry Arch added to
 West Elevation Openings
 (In same style as openings on the North/
 South First floor)

E-08 West Facing Elevation 1:100

Rev	Change	Date



287.02.06 - Building B Proposed Elevations (S+W)

Subject to Planning / Building Control Approval