


This drawing is Copyright of MARLIN Design Ltd. Copying of this drawing is only permitted by the client for the sole purpose, and in direct connection with, the work as outlined in the brief.





FRONT
ELEVATION




RIGHT FLANK
ELEVATION

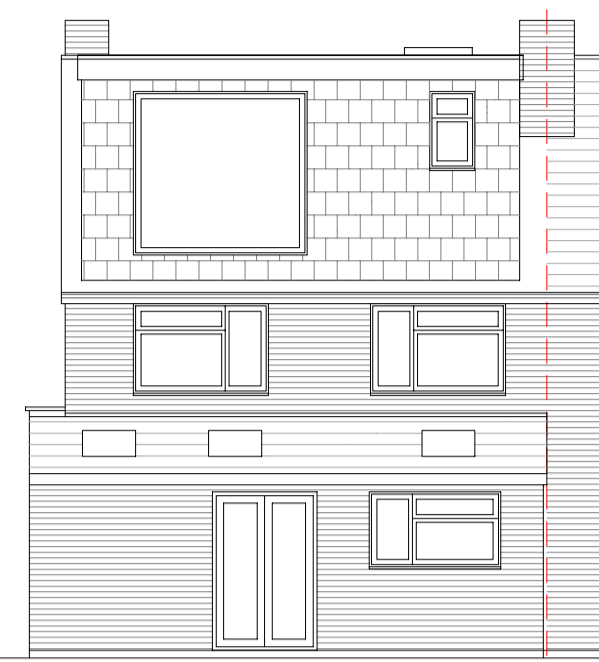


REAR ELEVATION

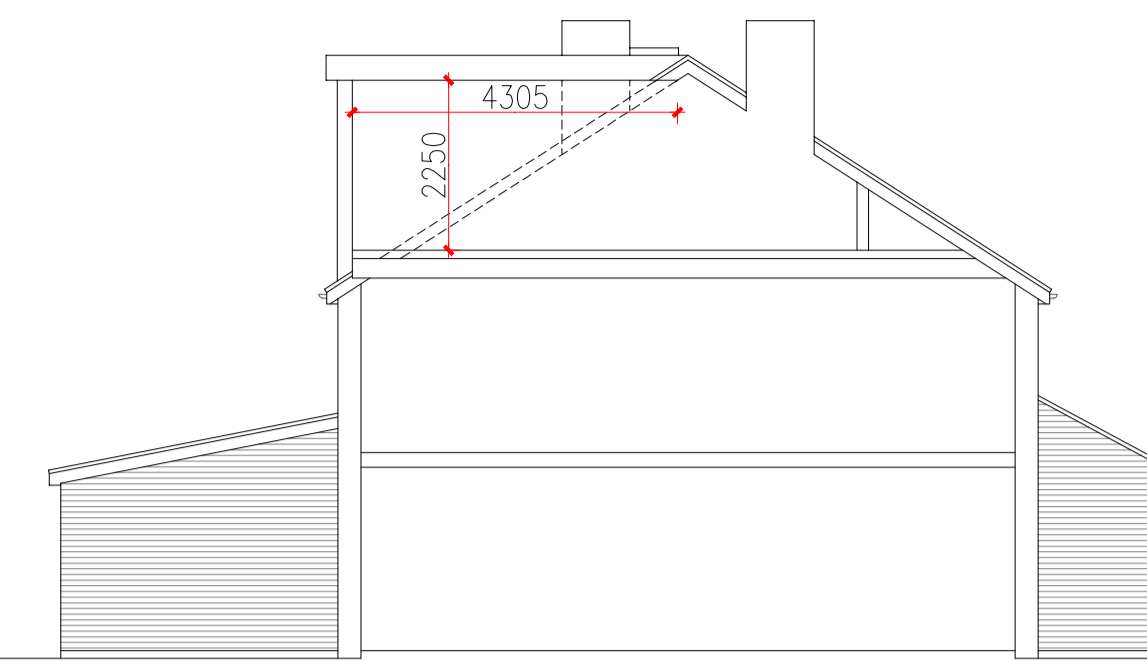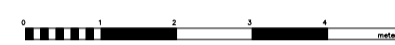


LEFT FLANK
ELEVATION

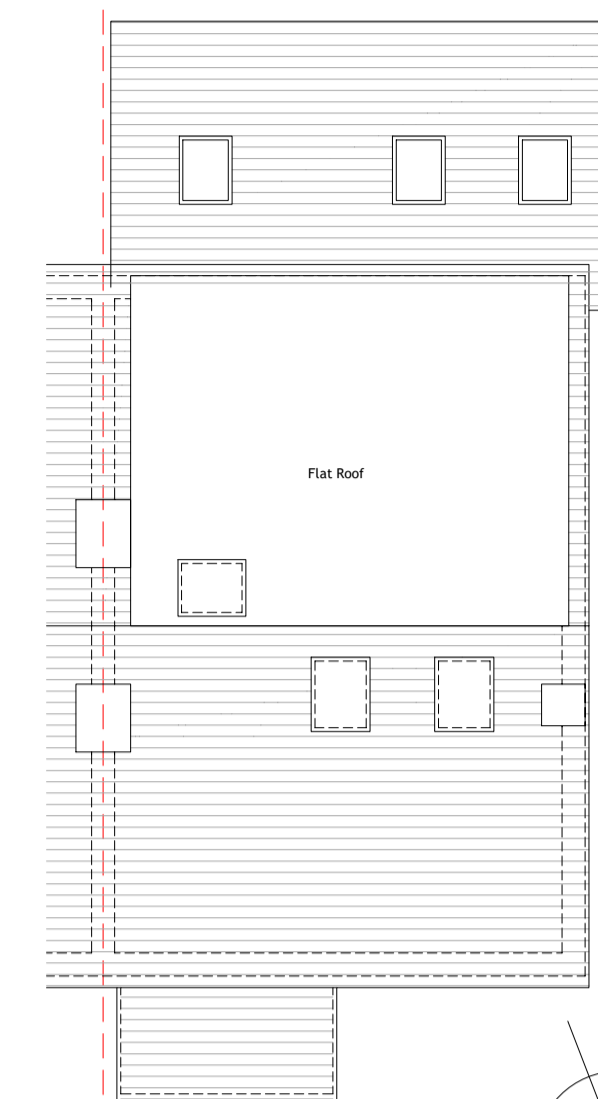



ROOF PLAN

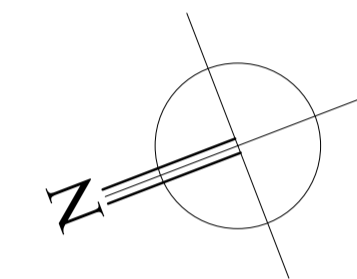


REAR DORMER VOLUME CALCULATION:
 WIDTH: 4.305m
 LENGTH: 5.375m
 HEIGHT: 2.250m
 VOLUME= (4.305x5.375x2.250)/2=26.032cu m
 VOLUME ALLOWANCE=50cu m
 THEREFORE DORMER= 52% OF ALLOWANCE

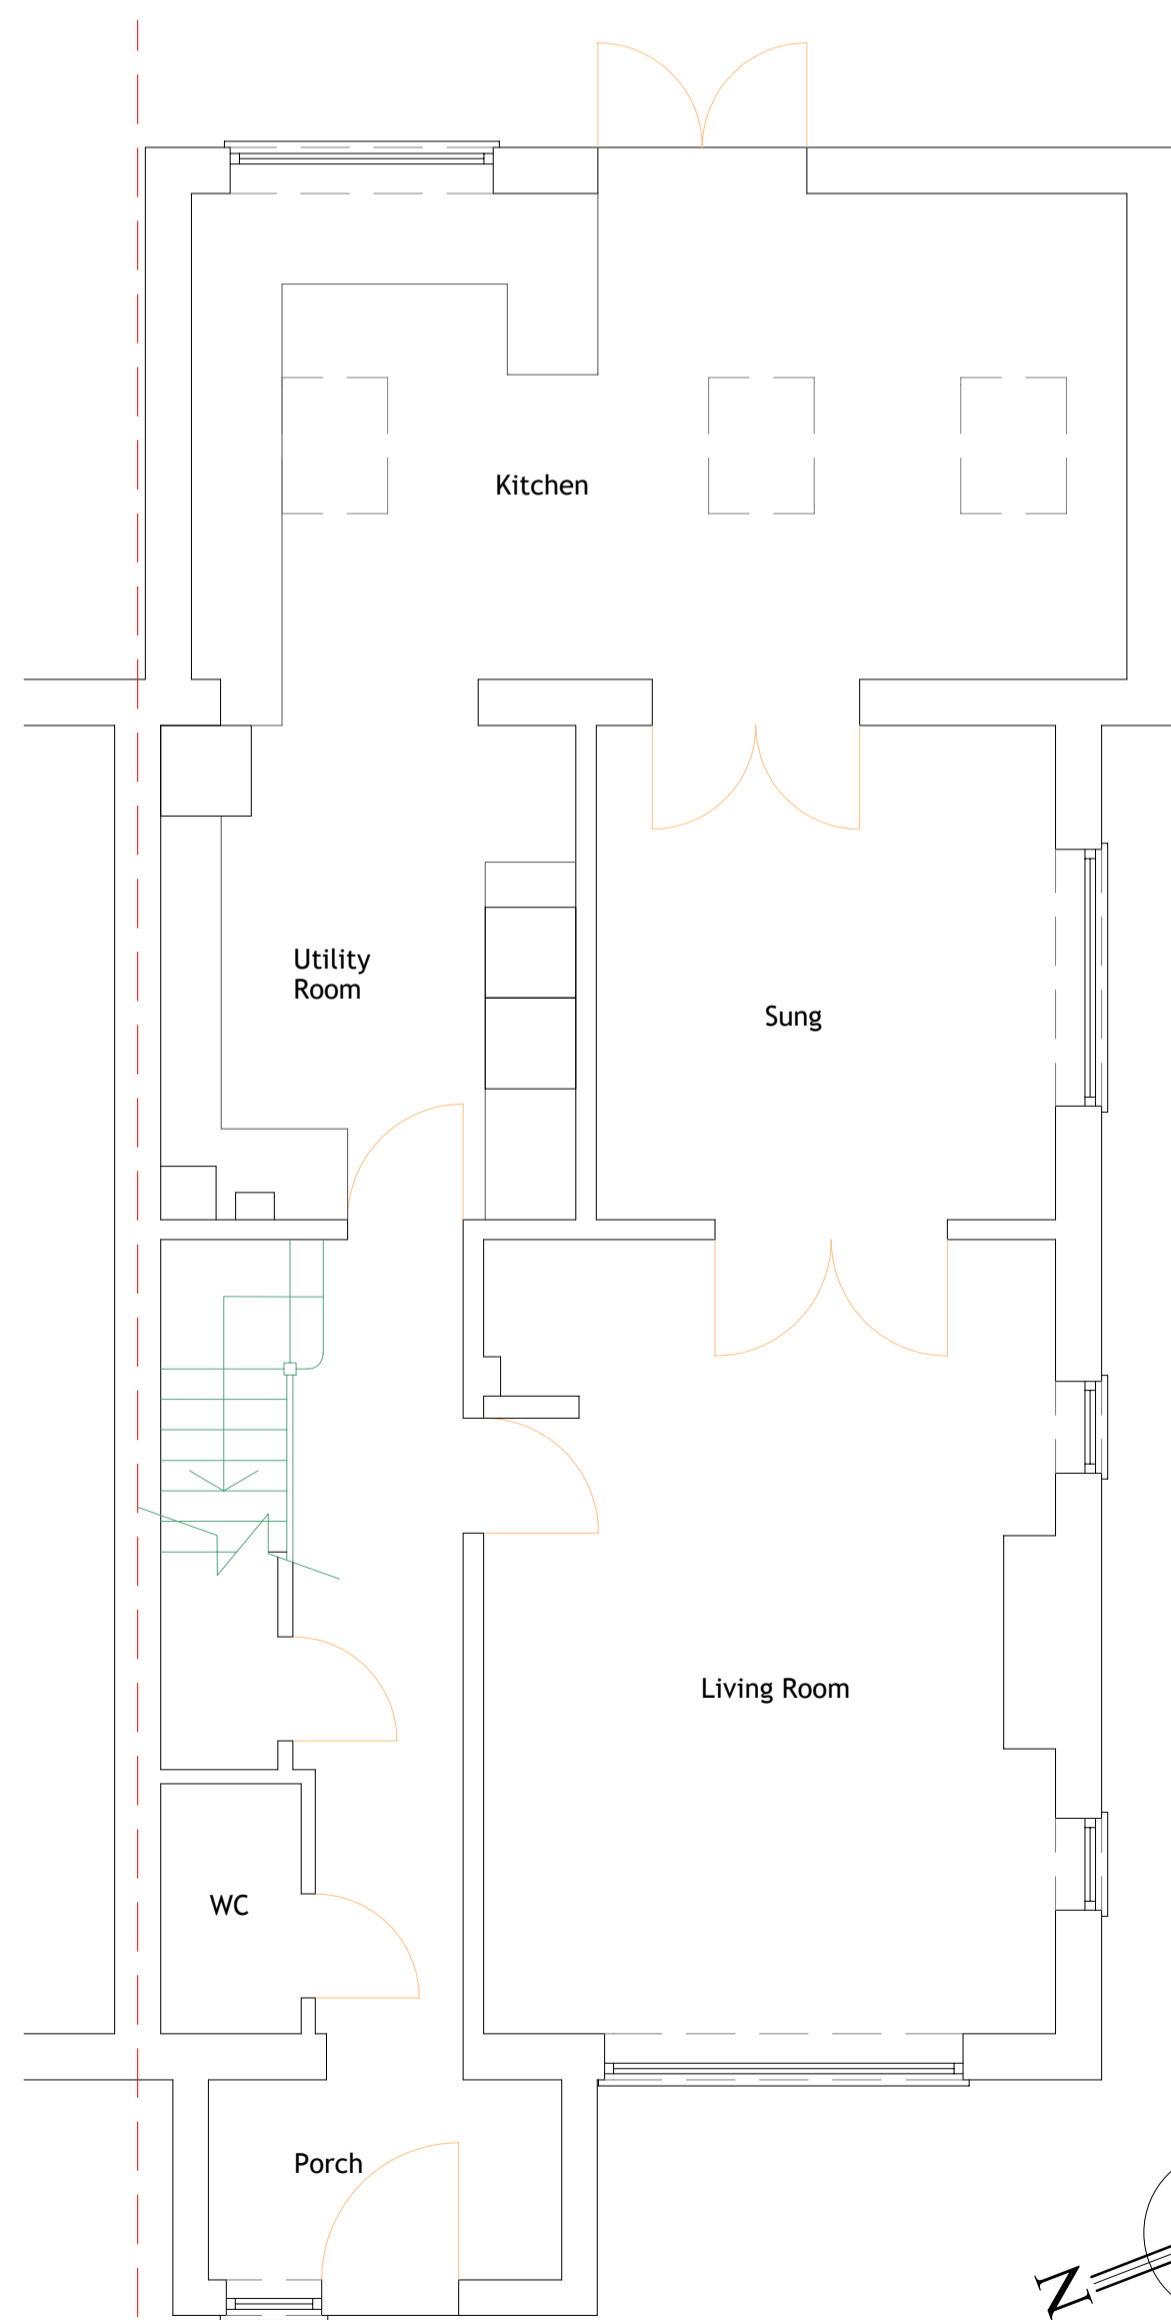

GROUND FLOOR PLAN

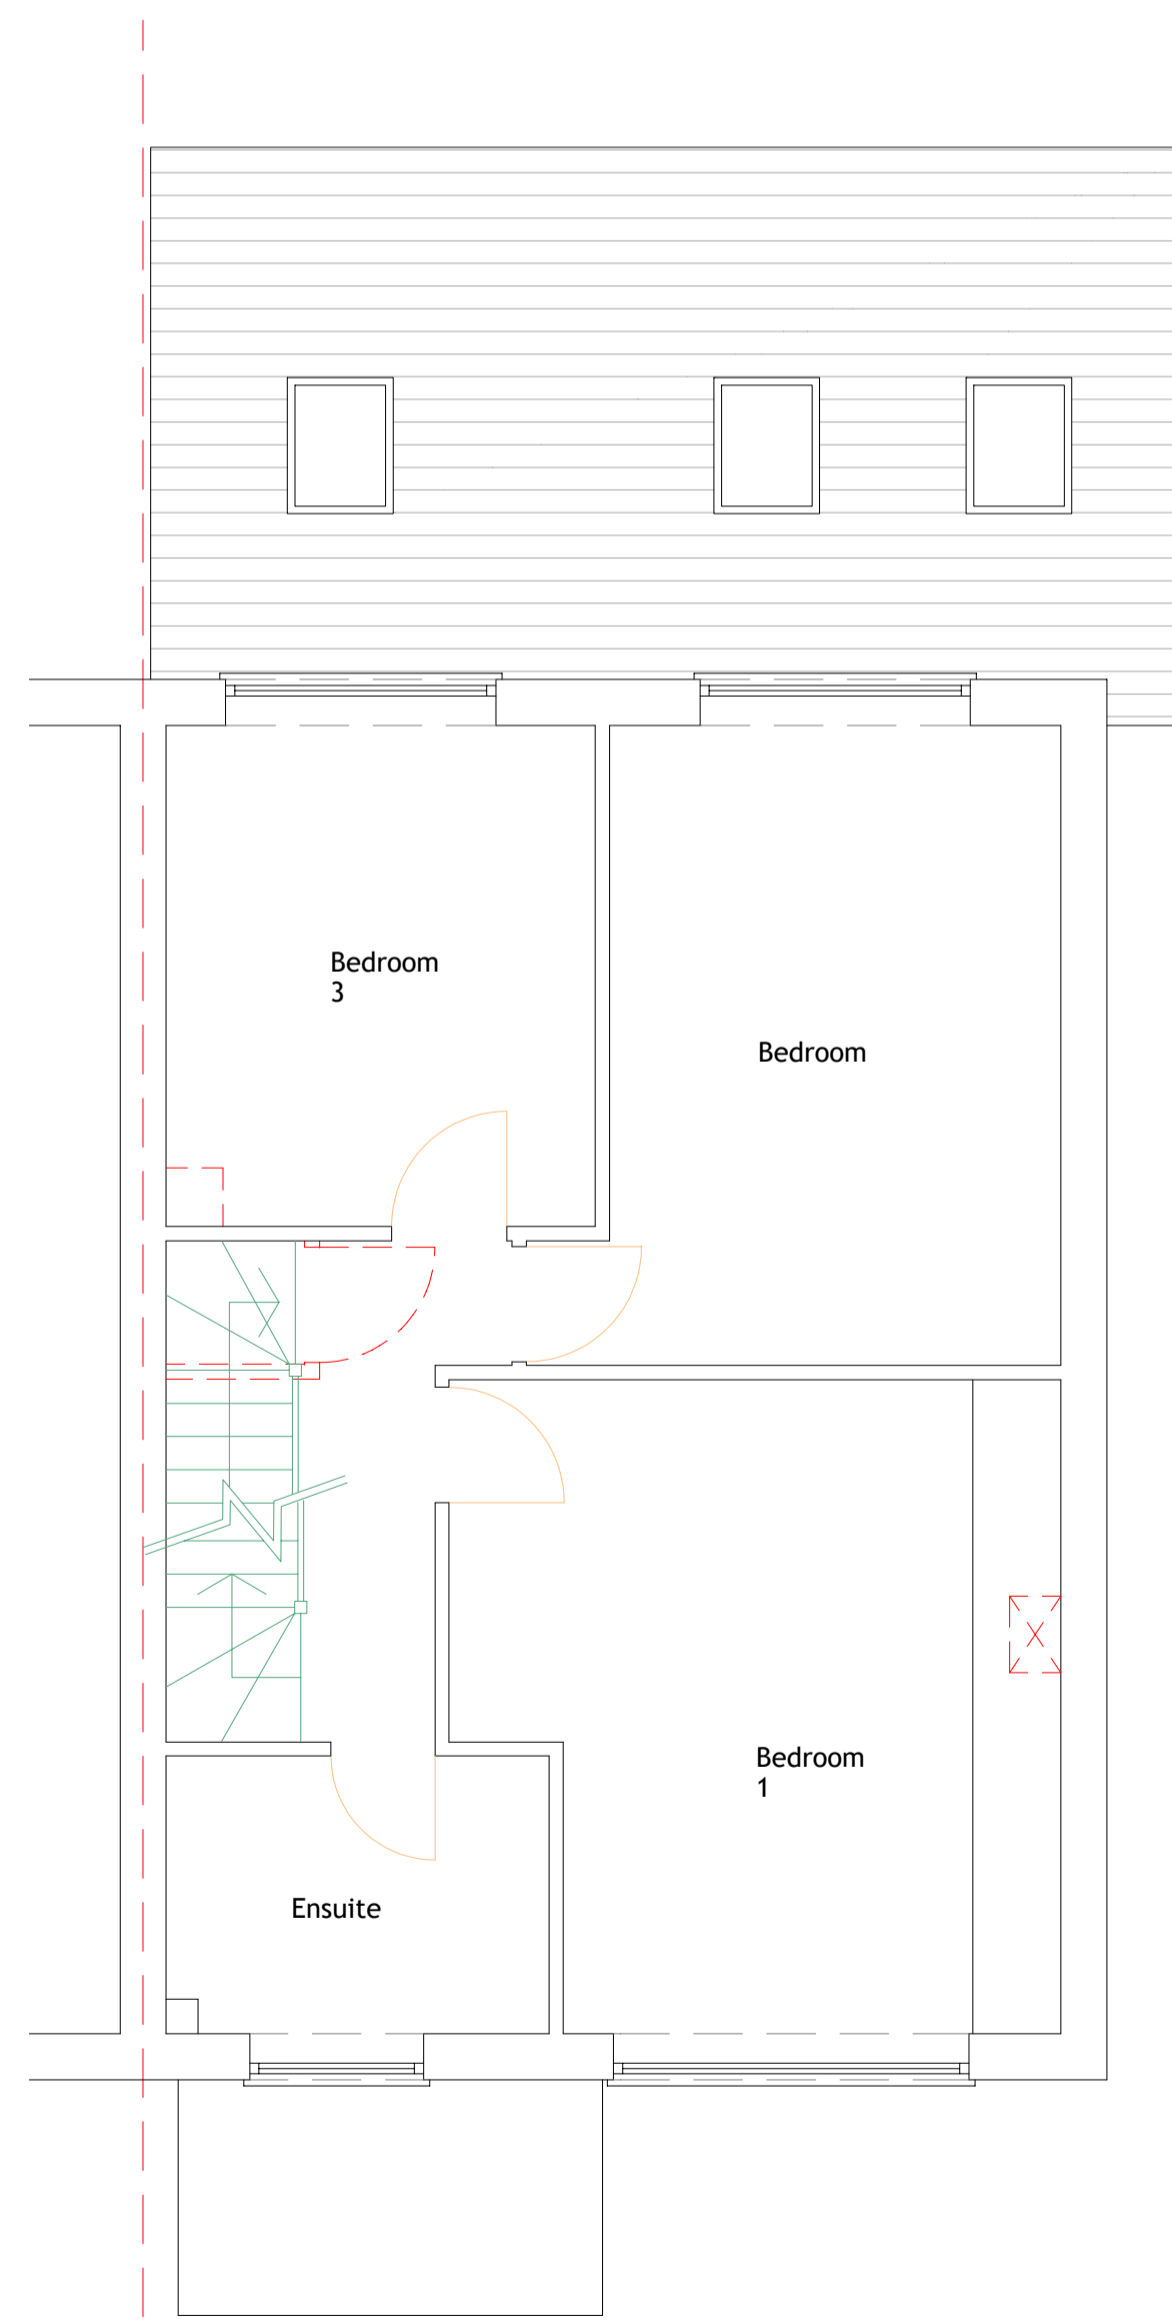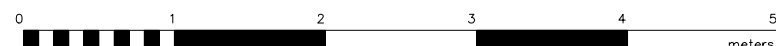

FIRST FLOOR PLAN

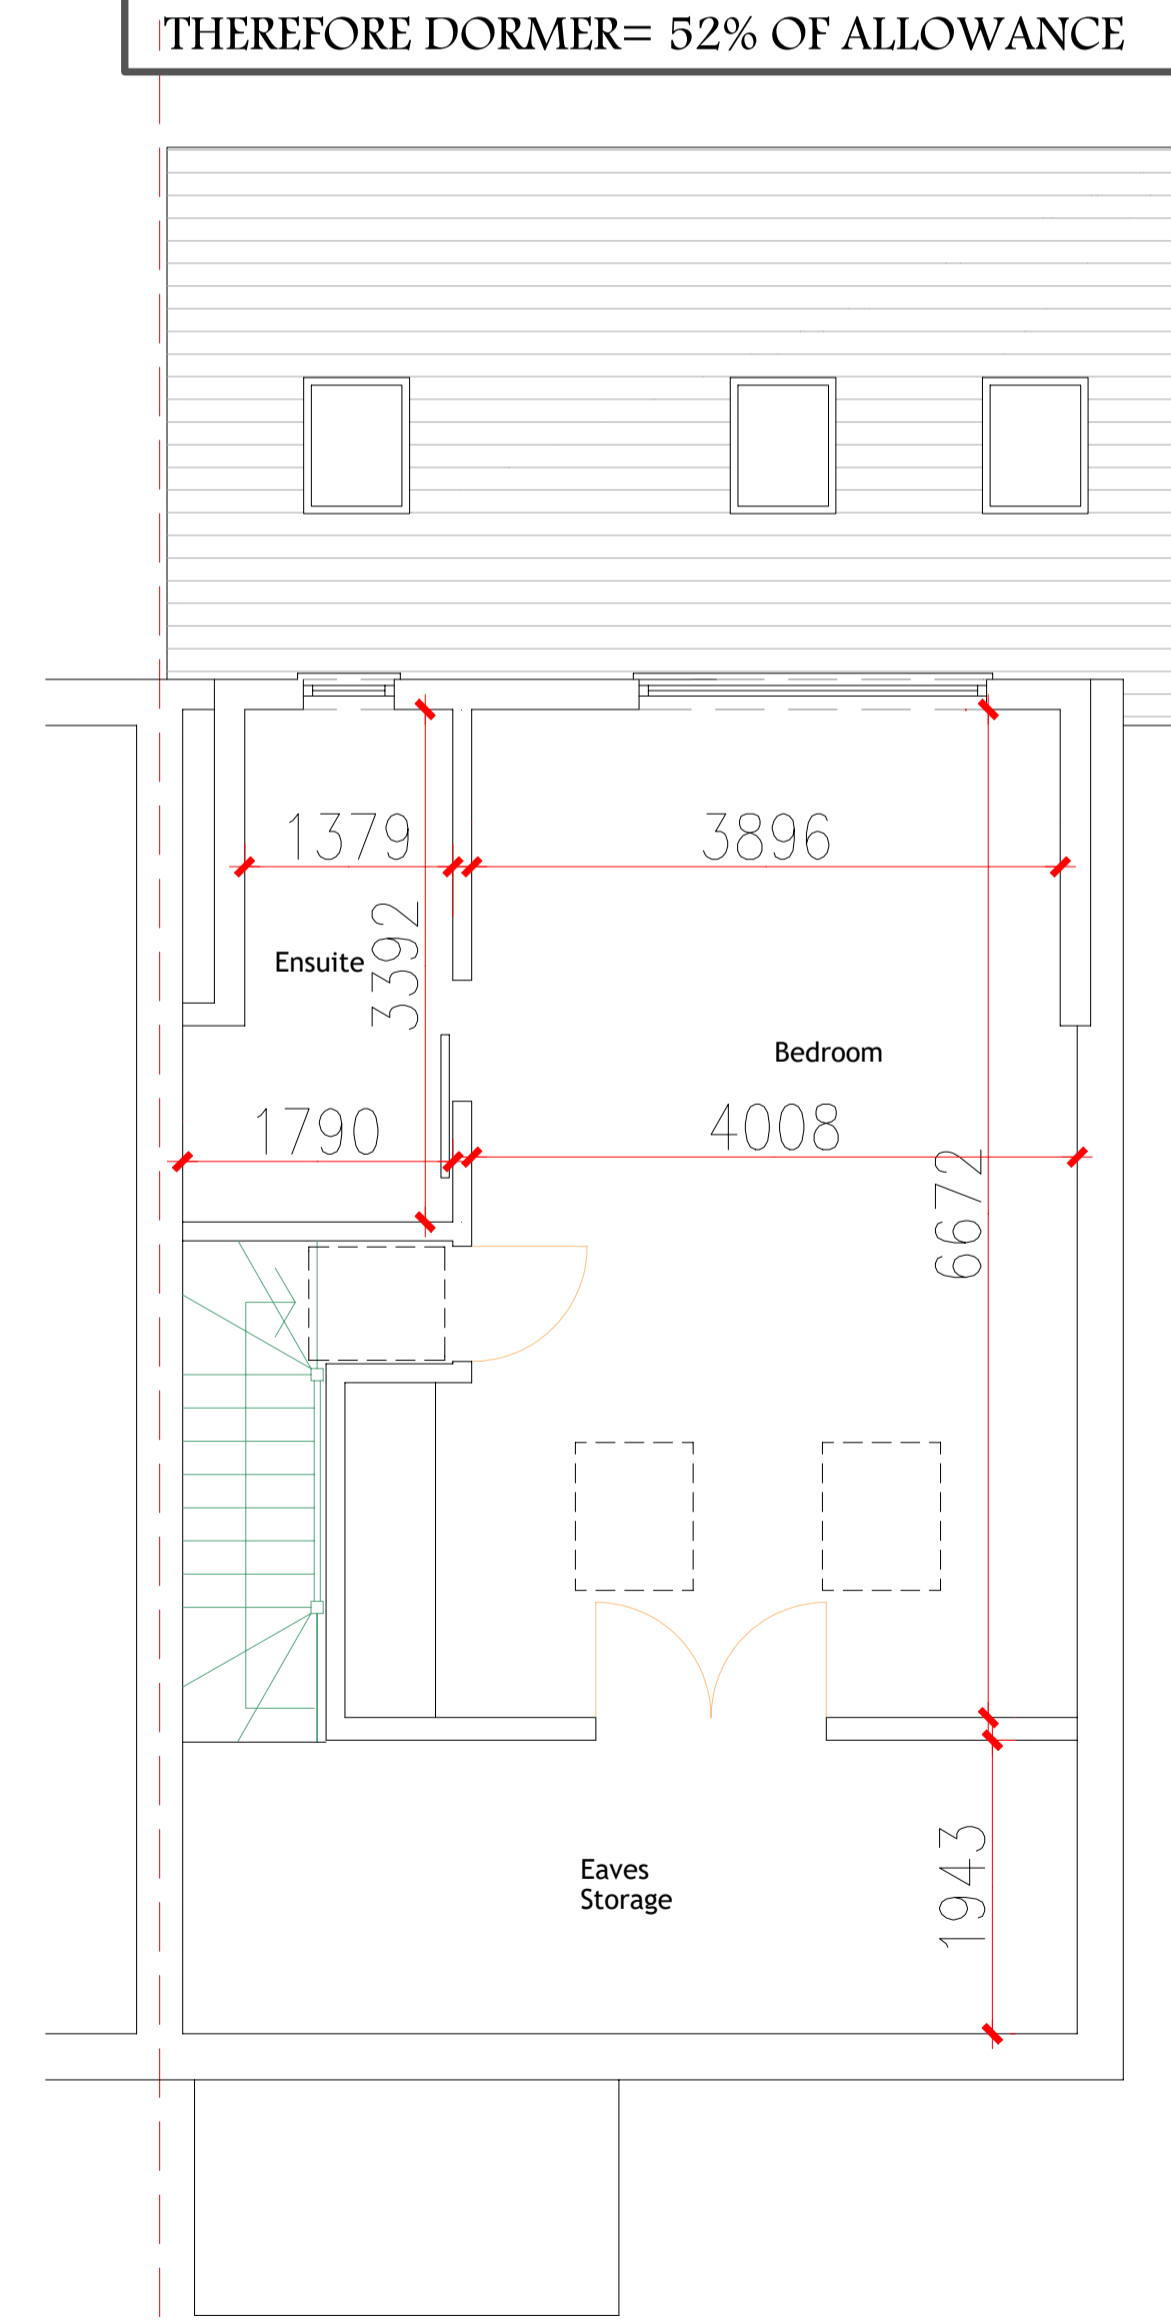

SECOND FLOOR PLAN

Rev	Description	Date
-----	-------------	------

Project title:

**30 DESBOROUGH CLOSE,
 BENGEO, HERTFORD,
 HERTS
 SG14 3EG**

Drawing title:

**PROPOSED LOFT
 DORMER EXTENSION**

Date: DEC 2023	Project No: 611
Scale: 1:50 @ A1	Drawing No: PL. 100



01279 933039 | 0207 1183039

01438 530039 | 01787 738988

www.marlin-design.co.uk