



North (Front) Elevation 1:100




West (Side) Elevation 1:100

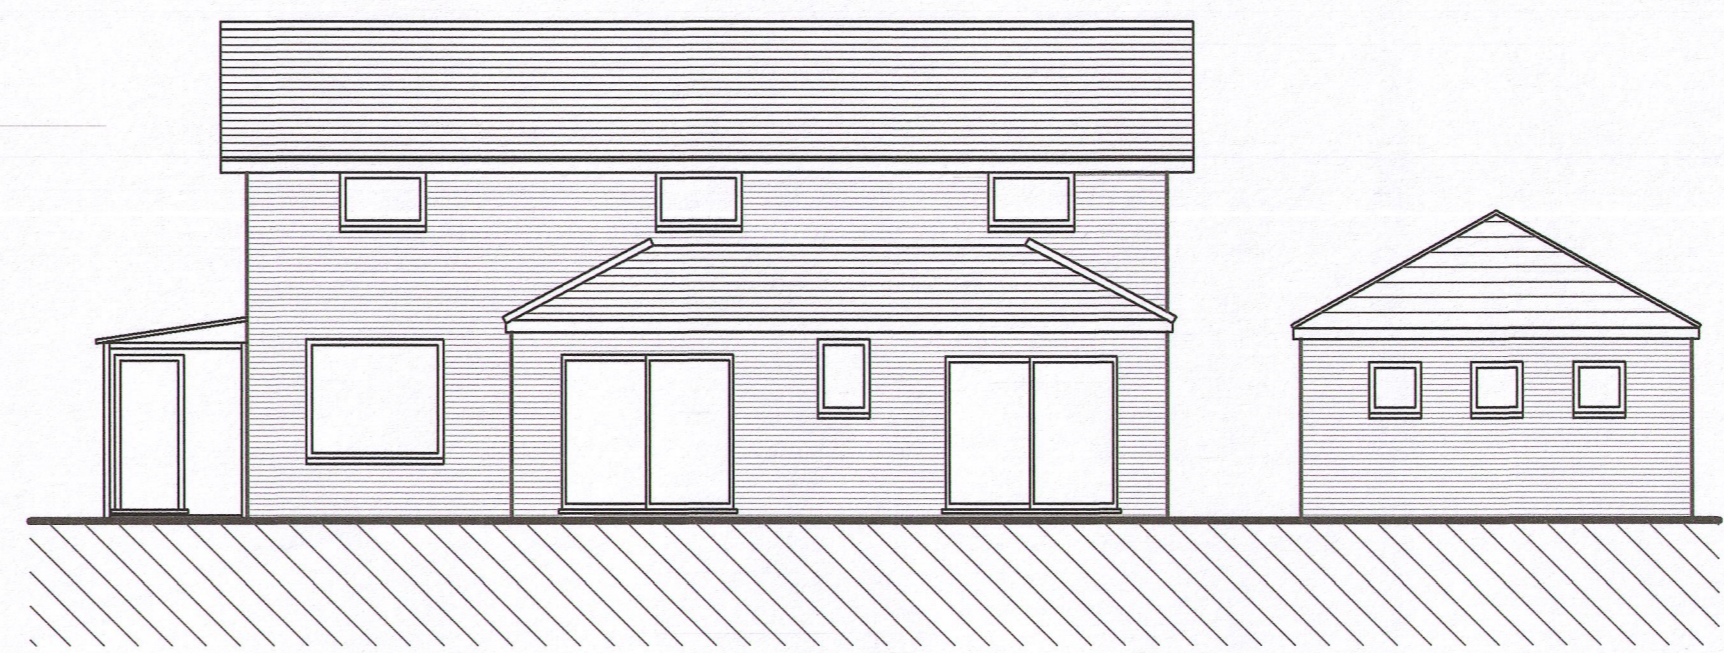


South (Rear) Elevation 1:100

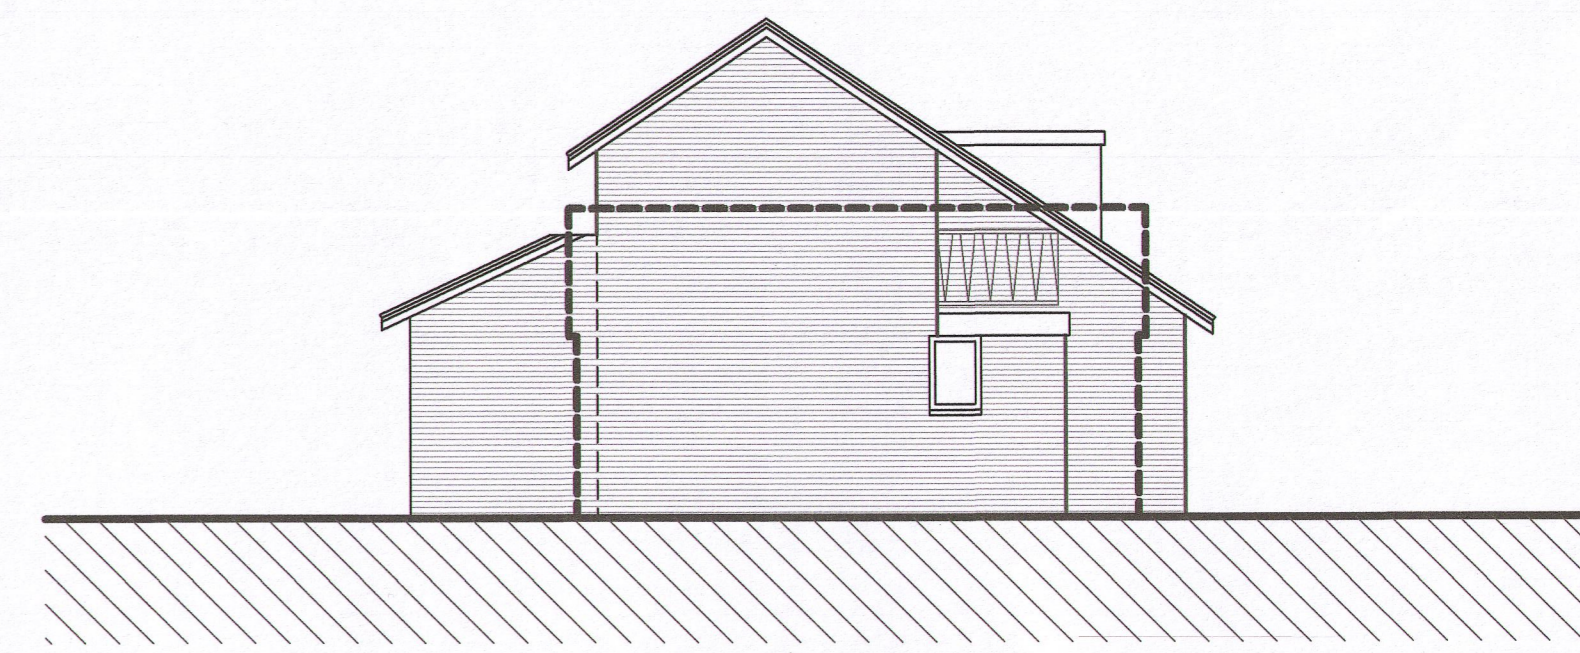

East (Side) Elevation 1:100
(garage omitted, shown dotted)

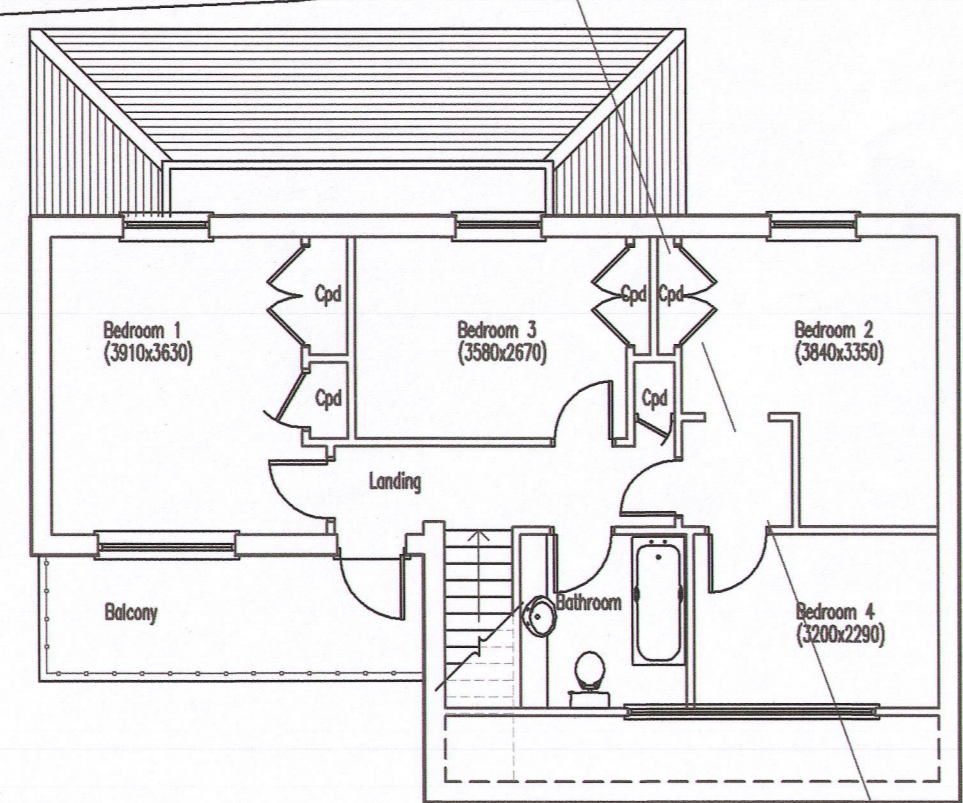


First Floor Plan 1:100

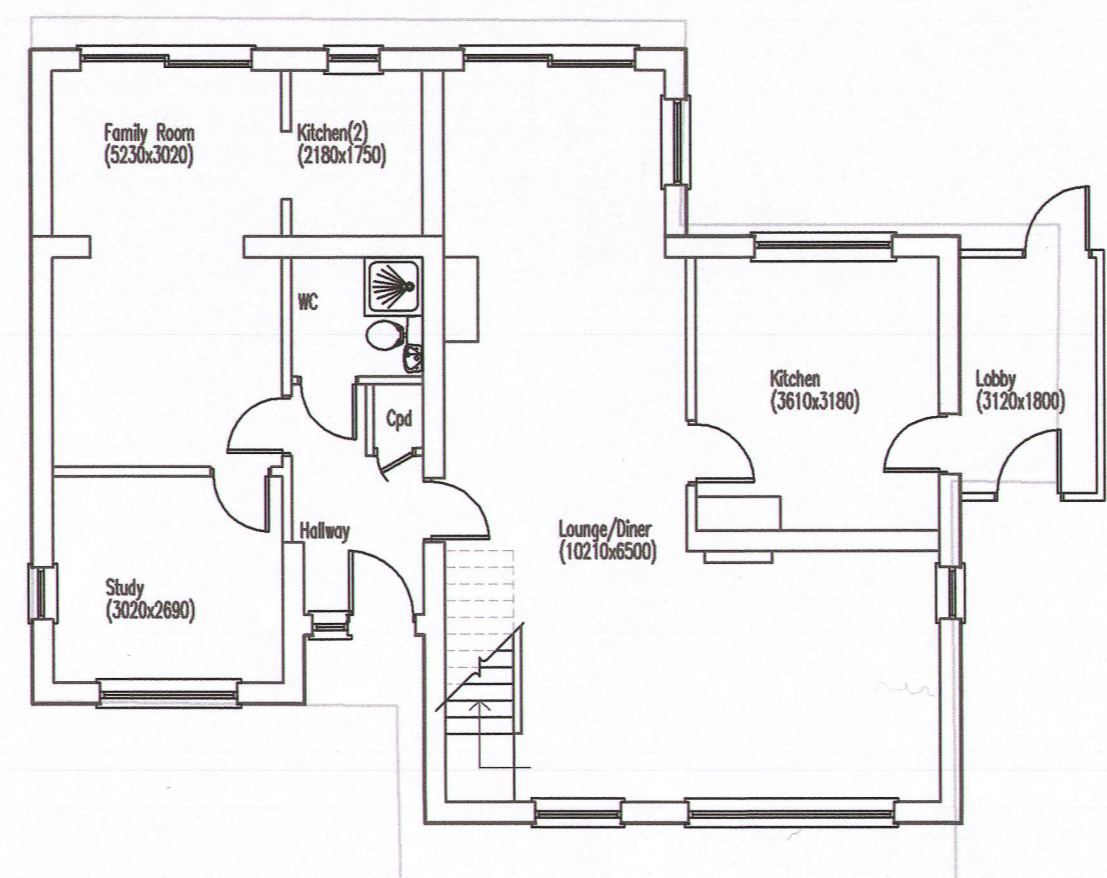

Ground Floor Plan 1:100

0m 1m 2m 3m 4m 5m 6m 7m 8m 9m 10metres 1:100

Scale Bar - 100mm long when printed correctly

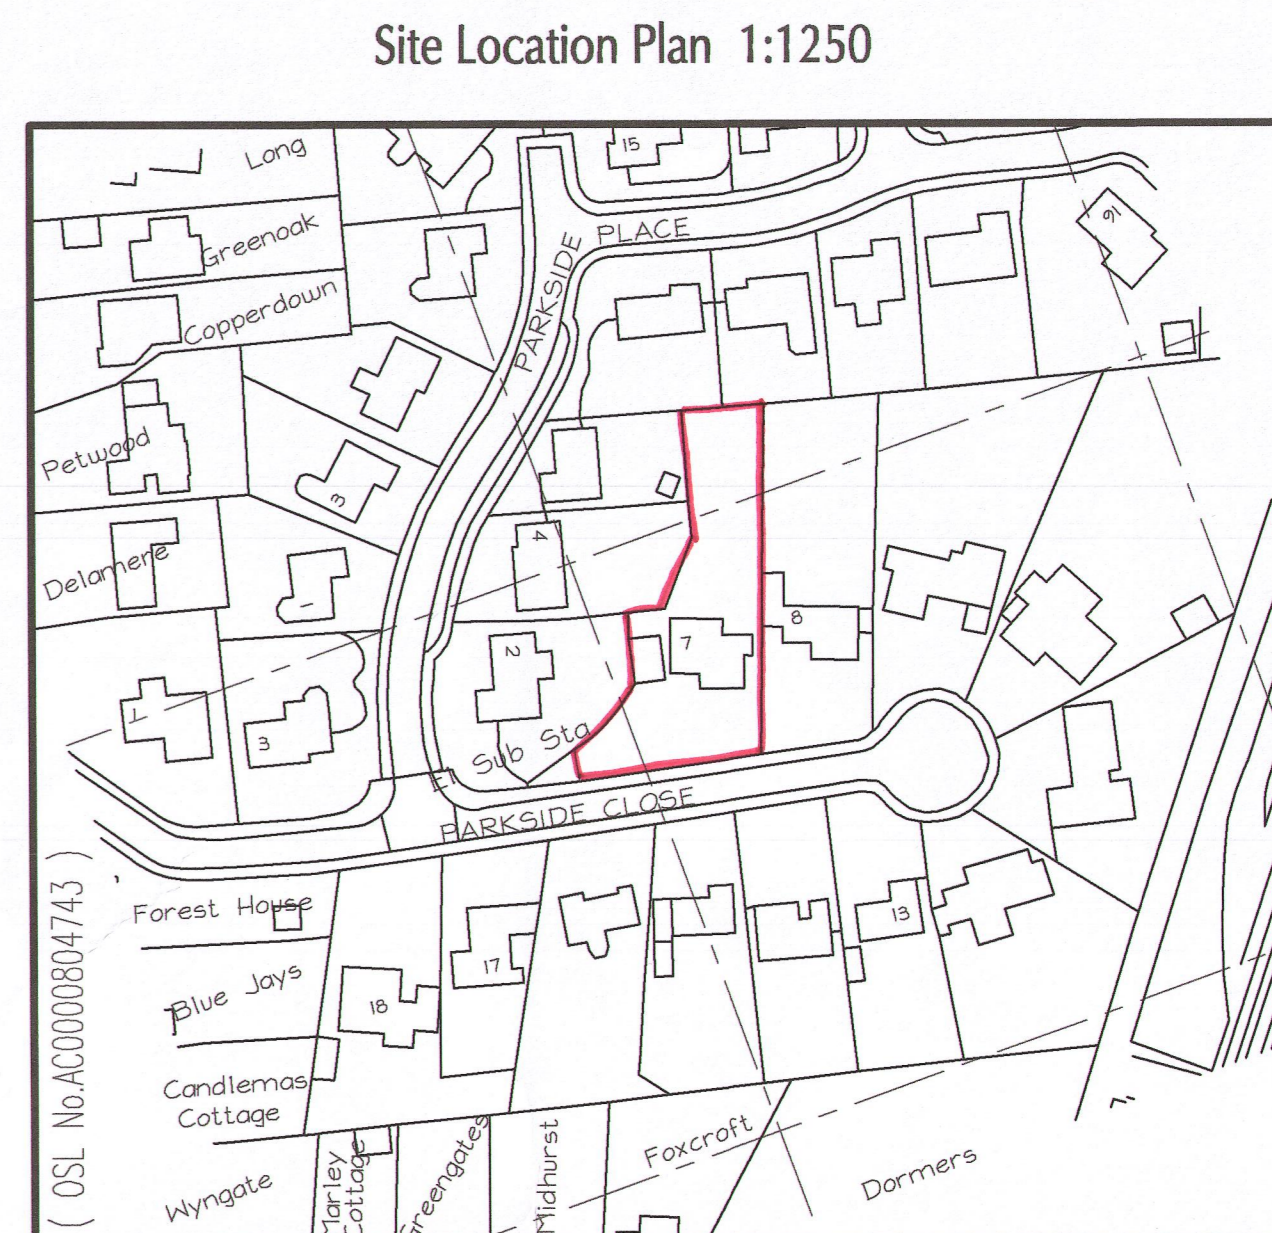

Site Location Plan 1:1250

Rev	Description	Date
A	Layout Revised.	Jan'23
B	Planning Revision.	Aug'23
C	Planning Revision.	Jan'24

Written dimensions only to be taken from this Drawing. All dimensions are to be checked on site before any work commences and any discrepancies are to be notified to the Architects immediately. DO NOT SCALE - All dimensions are in millimetres.

Job Title
Domestic Extension
 7 Parkside Close
 East Horsley, Leatherhead
 Surrey KT24 5BY

Client
Mr L Taylor & Ms L Jones

Drawing Title
Plans & Elevations
 As Existing

Scale 1:100 @ A0 long		
Drawn By (J.P.W)	Checked	Date Jan'23
Drawing No 23001	1	Rev C

The J S Partnership
 Chartered Architects, Planning & Interior Design Consultants
 1, The Crescent, Wokingham, Surrey RG3 7DB
 Tel: 01883-330130
 e-mail: martin@jpsarchitects.com