


Front Building - Proposed Ground Floor Plan

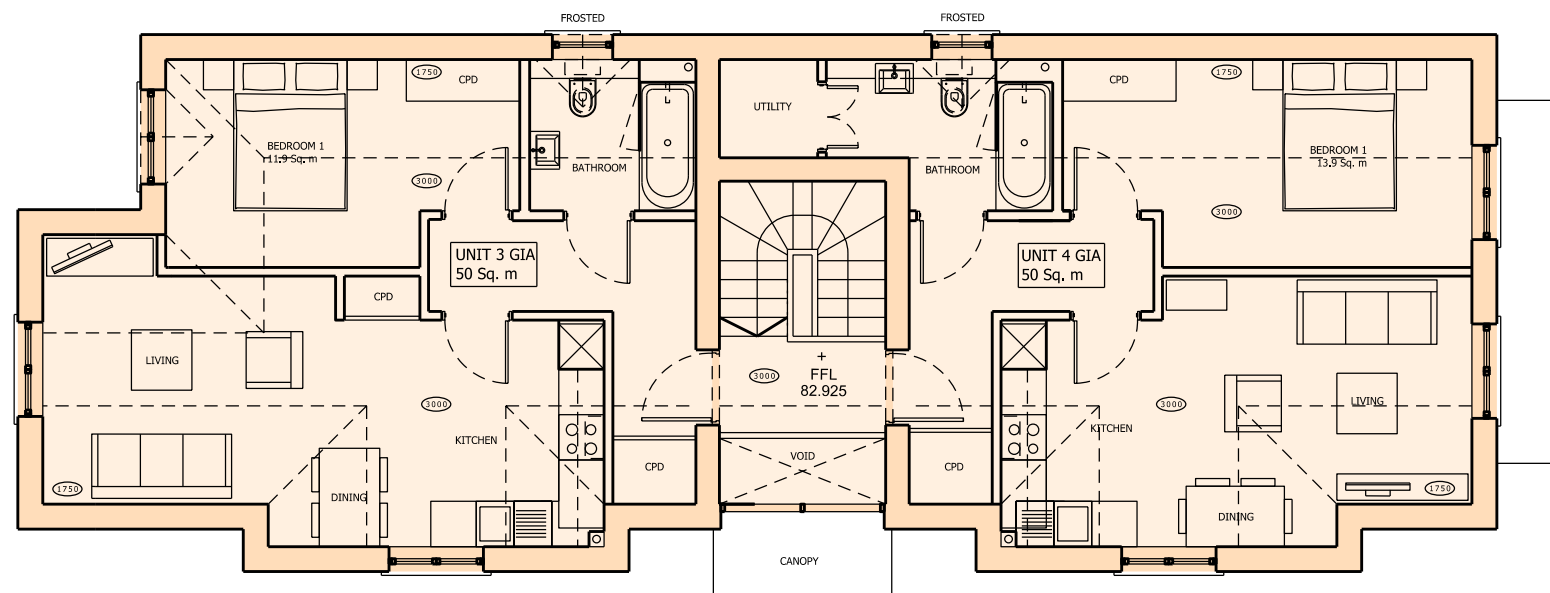

Front Building - Proposed First Floor Plan

EC
 Each parking space to include a fast charge socket (7kw Mode 3 with Type 2 connector - 230 v AC 32 amp single phase dedicated supply)
 Charging points to be either Rolec Wallpod:EV OR Rolec Basiccharge:EV pedestals dependant on location of parking space

<p>boathouse design studio 27 ferry road teddington tw11 9nn e: marc@vieoprojects.com</p>	<table border="1"> <thead> <tr> <th>REV.</th> <th>DESCRIPTION</th> <th>DATE</th> <th>DRN BY</th> </tr> </thead> <tbody> <tr> <td>A</td> <td>Full planning application to Guildford Borough Council</td> <td>13.01.2021</td> <td>ME</td> </tr> <tr> <td>B</td> <td>Full planning application to Guildford Borough Council</td> <td>17.12.2021</td> <td>ME</td> </tr> <tr> <td>C</td> <td>Charging points added</td> <td>07.03.2022</td> <td>ME</td> </tr> <tr> <td>D</td> <td>bin and bike stores updated</td> <td>21.04.2022</td> <td>ME</td> </tr> <tr> <td>E</td> <td>Full planning application to Guildford Borough Council</td> <td>31.01.2024</td> <td>ME</td> </tr> </tbody> </table>	REV.	DESCRIPTION	DATE	DRN BY	A	Full planning application to Guildford Borough Council	13.01.2021	ME	B	Full planning application to Guildford Borough Council	17.12.2021	ME	C	Charging points added	07.03.2022	ME	D	bin and bike stores updated	21.04.2022	ME	E	Full planning application to Guildford Borough Council	31.01.2024	ME	<p>0m 2.5m 5m</p>	<p>CLIENT: Wynngate</p> <p>PROJECT: 255 Guildford Road, Effingham, KT24 5NP</p> <p>DRAWING NAME: Front Building - Proposed Ground & First Floor Plan</p> <p>JOB NO: V60</p>	<p>DRAWING NO: P_010</p> <p>REV E</p> <p>DRAWING STATUS: PLANNING</p>	<p>DRAWN BY: ME</p> <p>SCALE 1:100 @ A3</p> <p>DATE: Dec 2021</p>
	REV.	DESCRIPTION	DATE	DRN BY																									
A	Full planning application to Guildford Borough Council	13.01.2021	ME																										
B	Full planning application to Guildford Borough Council	17.12.2021	ME																										
C	Charging points added	07.03.2022	ME																										
D	bin and bike stores updated	21.04.2022	ME																										
E	Full planning application to Guildford Borough Council	31.01.2024	ME																										
<p>GENERAL NOTES: Do not scale from this drawing. Use marked dimensions. All dimensions, levels etc to be confirmed on site prior to commencing any works, with any discrepancies to be reported to this office immediately. This drawing is copyright of Vieo Ltd</p>																													