

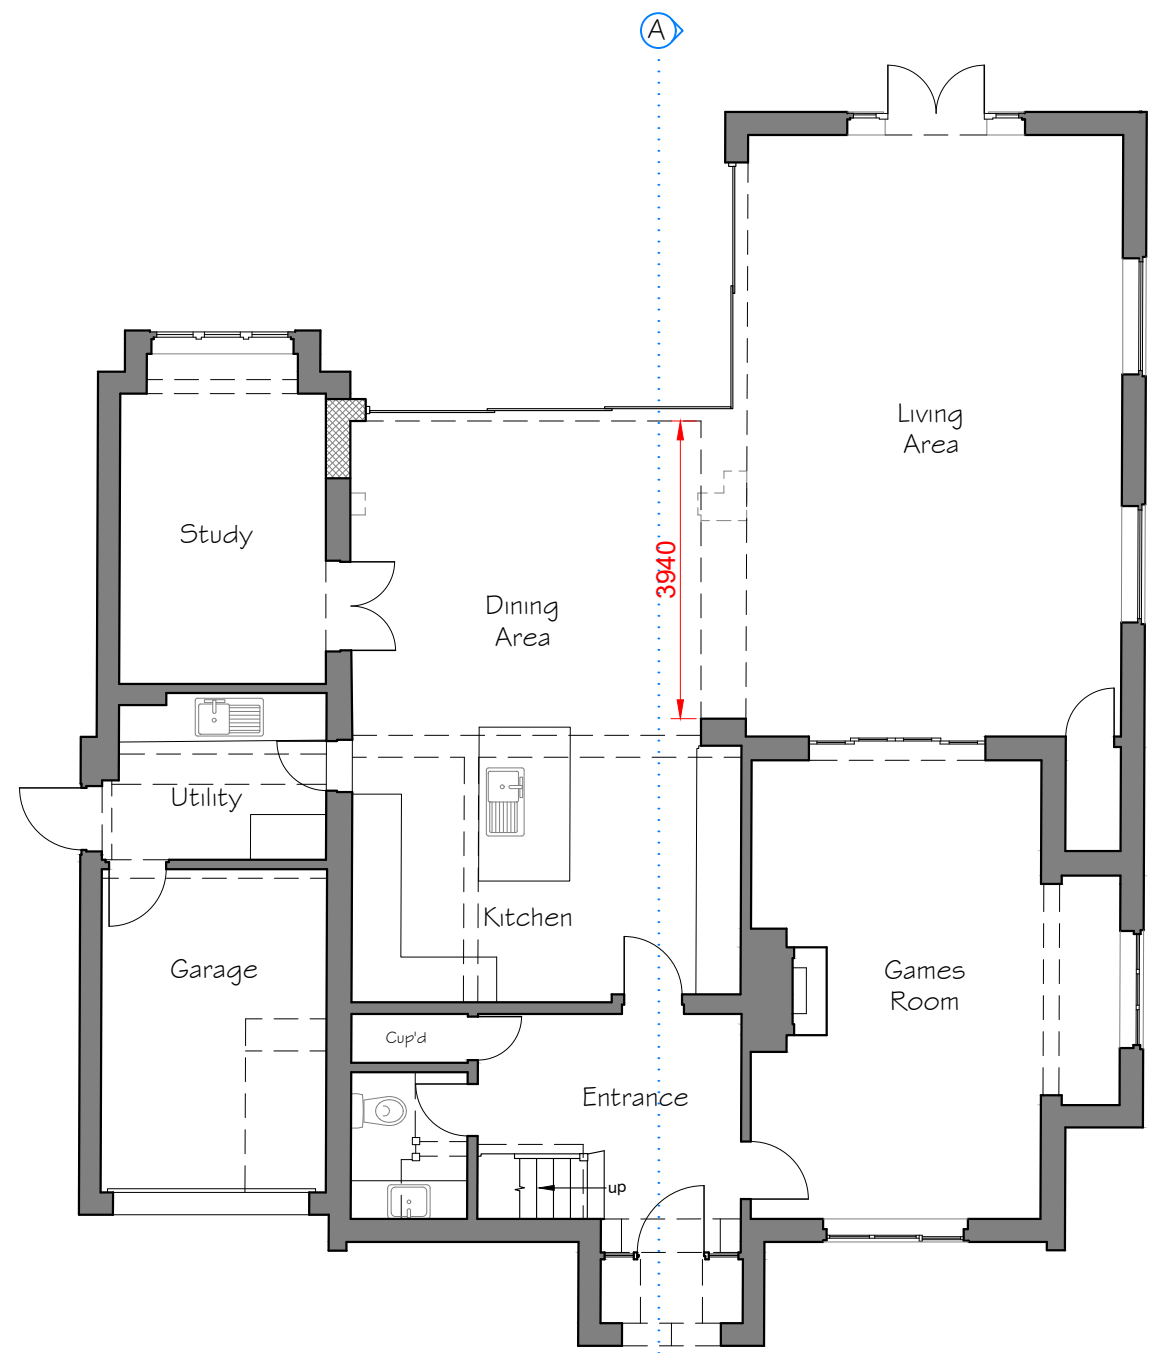



0 Existing Ground Floor Plan  
Scale 1:100 @ A3

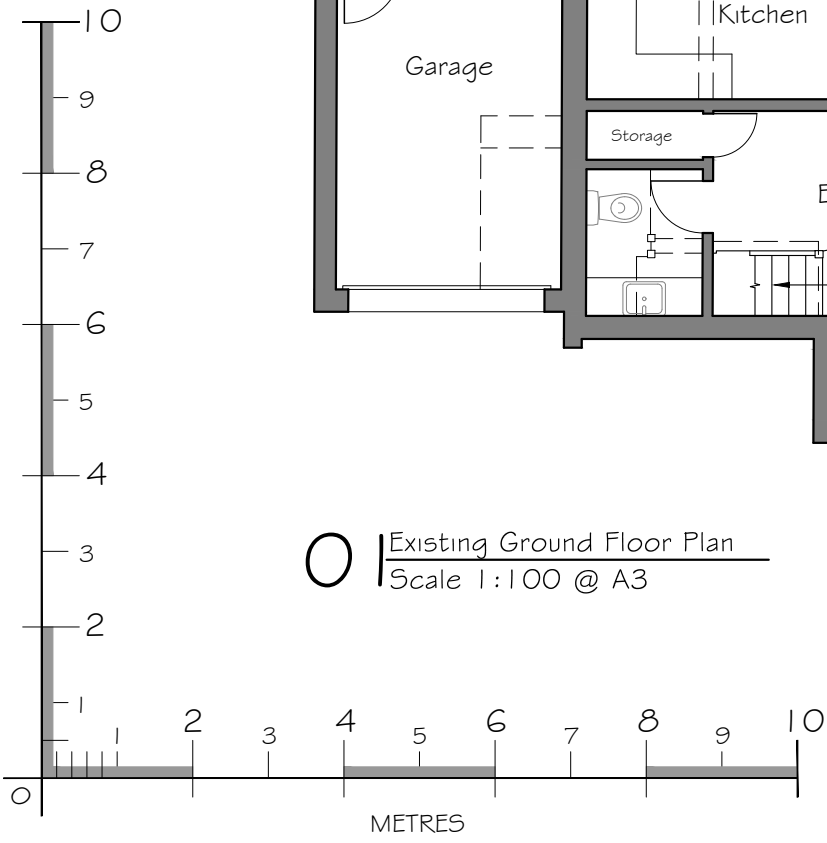

02 Proposed Ground Floor Plan  
Scale 1:100 @ A3

© This drawing and the building works depicted are the copyright of Studio Reach Limited.  
This drawing (or any part of it) may not be reproduced or amended, except without prior written permission by Studio Reach Limited.  
  
DO NOT SCALE THIS DRAWING - ALWAYS USE WRITTEN DIMENSIONS - ALL DIMENSIONS TO BE VERIFIED ON SITE

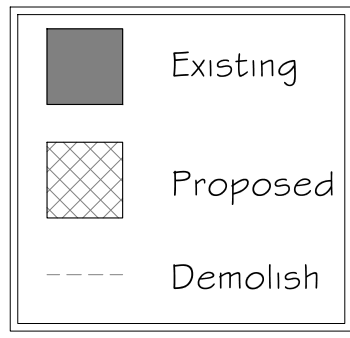

Rev	Description	Date
 <b>STUDIO REACH</b> [ARCHITECTURE/DESIGN] LTD <small>Jack@studioreach.co.uk • Tel: 07875 010123</small>		

Project		BYWAY COTTAGE HEATH VIEW KT24 5ED	
Drawing Title		GROUND FLOOR PLANS	

Status		PLANNING	
Project Number	Date	2248	25/01/24
Drawing Number	Scale	101	1:100 @ A3
Revision			A