



Scale bar 1:100 @ A3

KEY

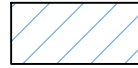

8m single storey rear extension approved under prior approval

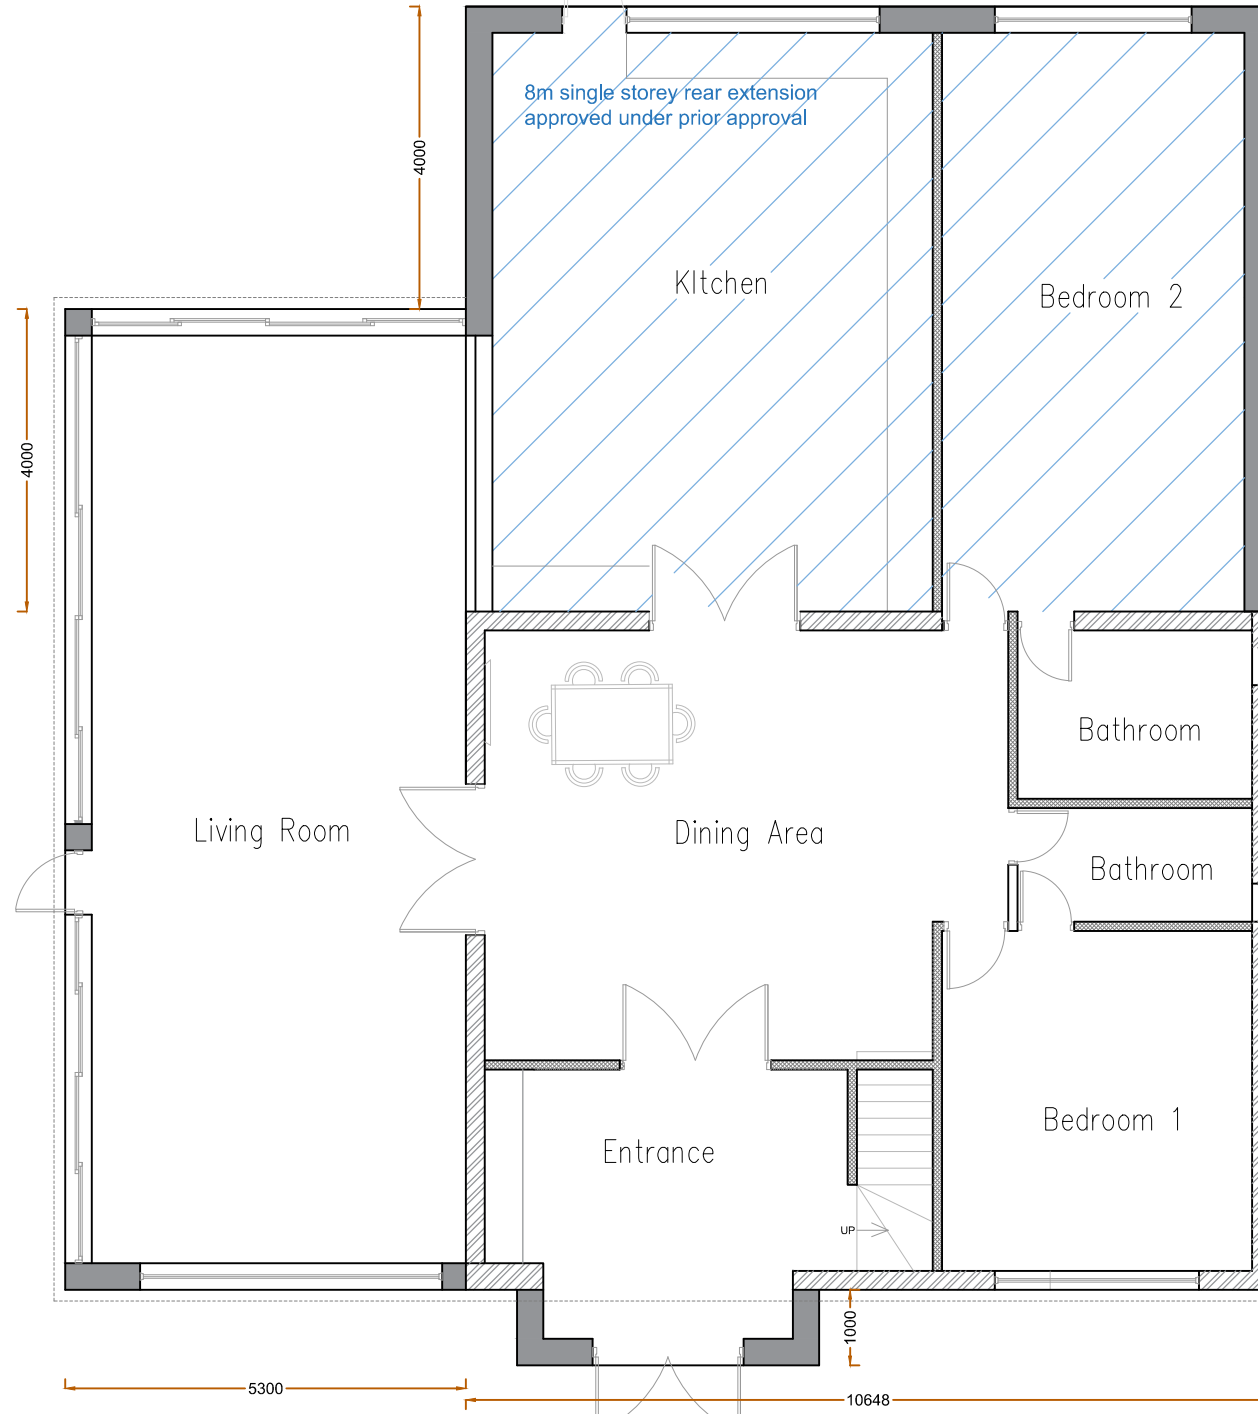

PROPOSED GROUND FLOOR PLAN



Revision notes:		
Rev:	Date:	Notes:

<b>CLIENT</b>
<b>DRAWING NO:</b>
2023218.TS.PA102a

<b>SITE</b>
4 Penrose Ave, Watford WD19 5AD
<b>DRAWING TITLE</b>
Existing & Proposed Floor Plans

<b>Date:</b>
19.12.2023
<b>Scale @ A3:</b>
1:100
<b>Revision:</b>
P02



Planning Application  
Party Wall Survey  
info@sheladiya.com  
020 3129 9374  
www.krndesignstudio.com  
www.sheladiya.com

