
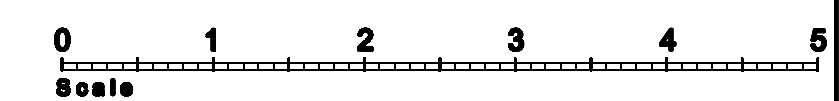


Householder Application for Planning Permission
 for works or extension to a dwelling.
 Town and Country Planning Act 1990
 This drawing for planning application only
 This drawing is © P.J.Stasch Architect 2023
 Copyright
 Plans, drawings and material submitted to the council
 are protected by the Copyright Acts (Section 47, 1988 Act).
 You may only use material which is downloaded
 or printed for consultation purposes.
 Further copies must not be made without prior permission
 of the copyright owner.

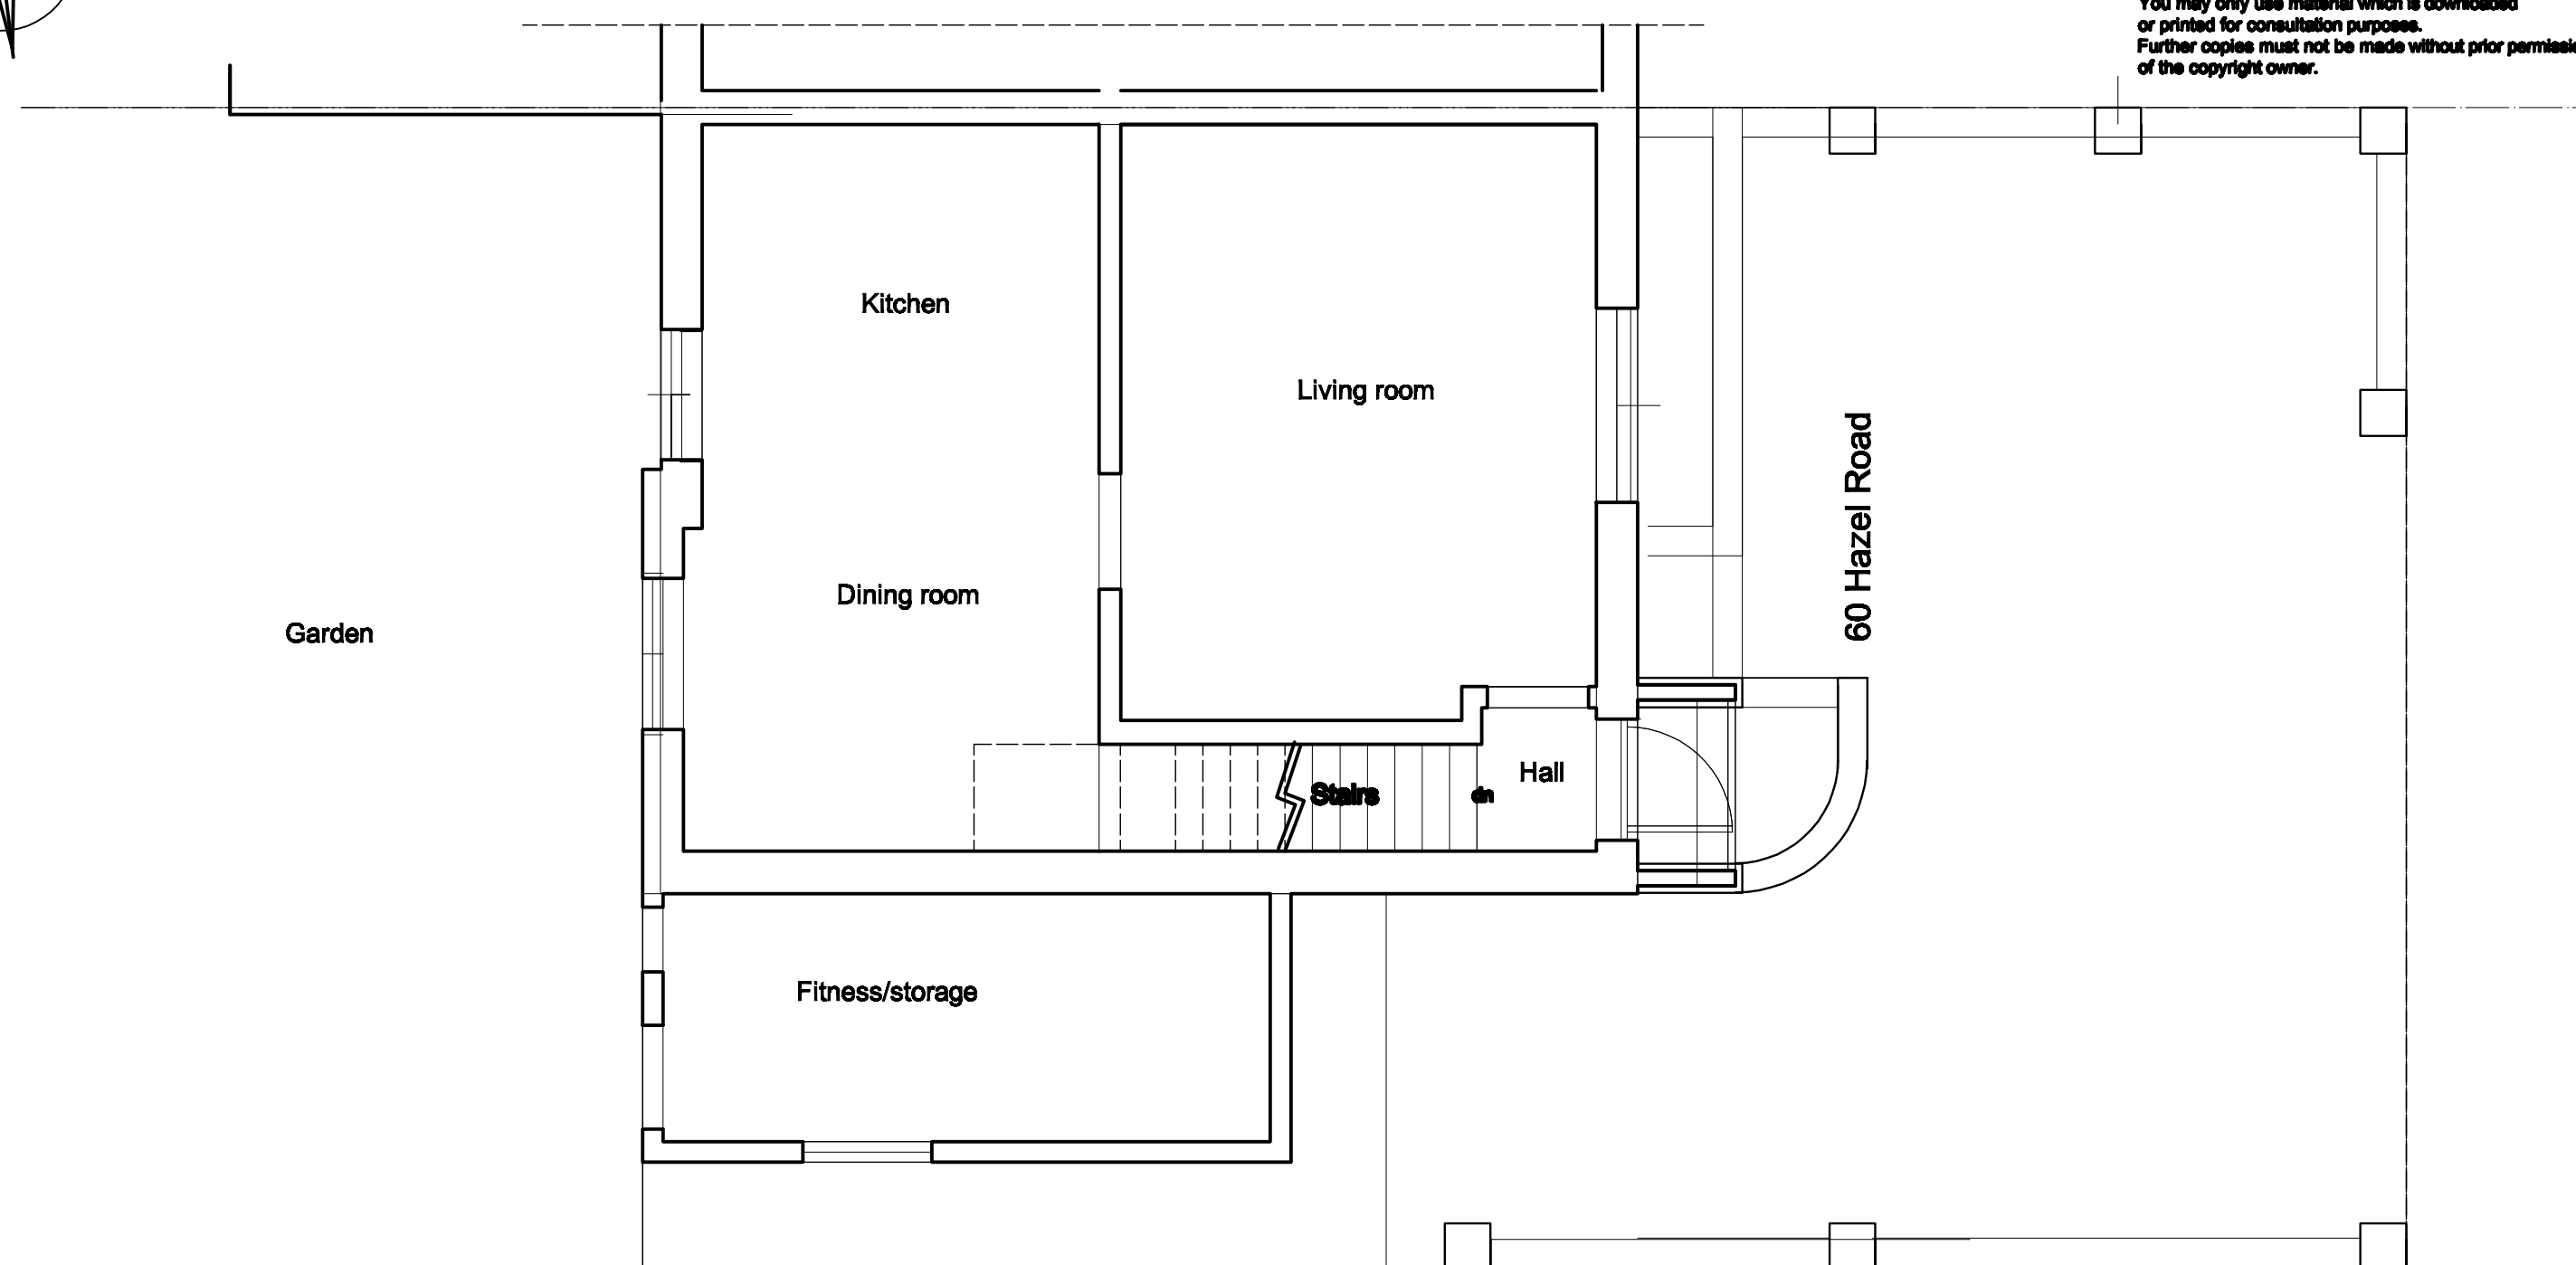

Plans, drawings and material submitted to the council are protected by the Copyright Acts (Section 47, 1988 Act). You may only use material which is downloaded or printed for consultation purposes. Further copies must not be made without written prior permission of the copyright owner.	3DArch Studio 2, Panmuir Road London SW20 0PZ	Drawing title: House extension Ground floor plan Survey - existing	Job title: 60 Hazel Road Slade Green Erith DA8 2NA	Job no: C/S/B	Drawing no: 1
	Pawel J. Stasch Architect RIBA			Scale: 1:50@A3	Revision subfc:
				Date: 16.11.23	Drawn by: P.J.S.