



PRE-EXISTING FRONT ELEVATION



PRE-EXISTING REAR ELEVATION

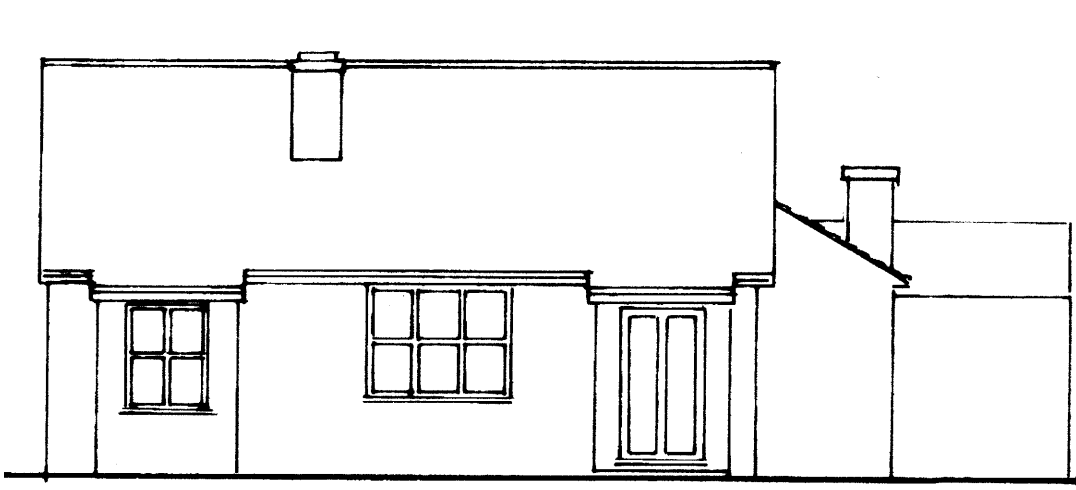

PRE-EXISTING SOUTH FACING ELEVATION

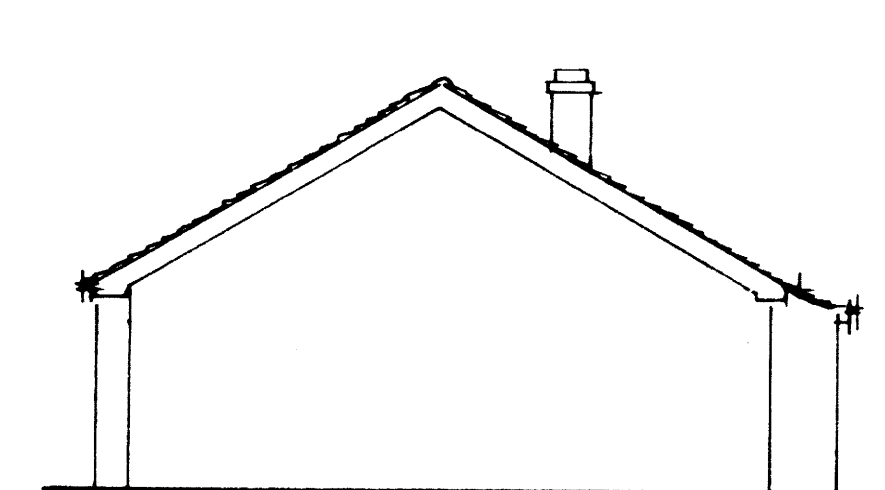

EXISTING NORTH FACING ELEVATION




front and rear elevations will be cavity walls using Wenerberger Cassandra Multistock brickwork to the outer leaves




PROPOSED FRONT ELEVATION




PROPOSED REAR ELEVATION

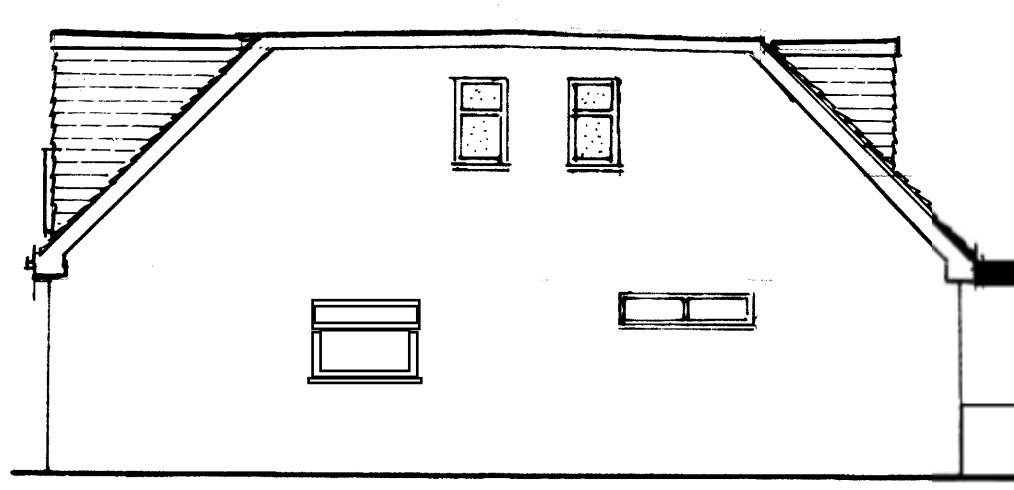


PROPOSED SOUTH FACING ELEVATION

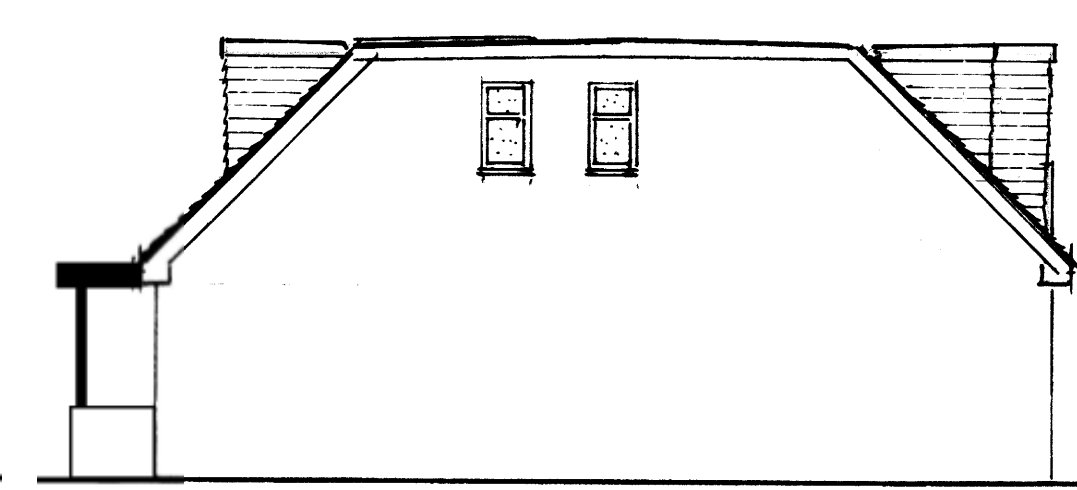


PROPOSED NORTH FACING ELEVATION

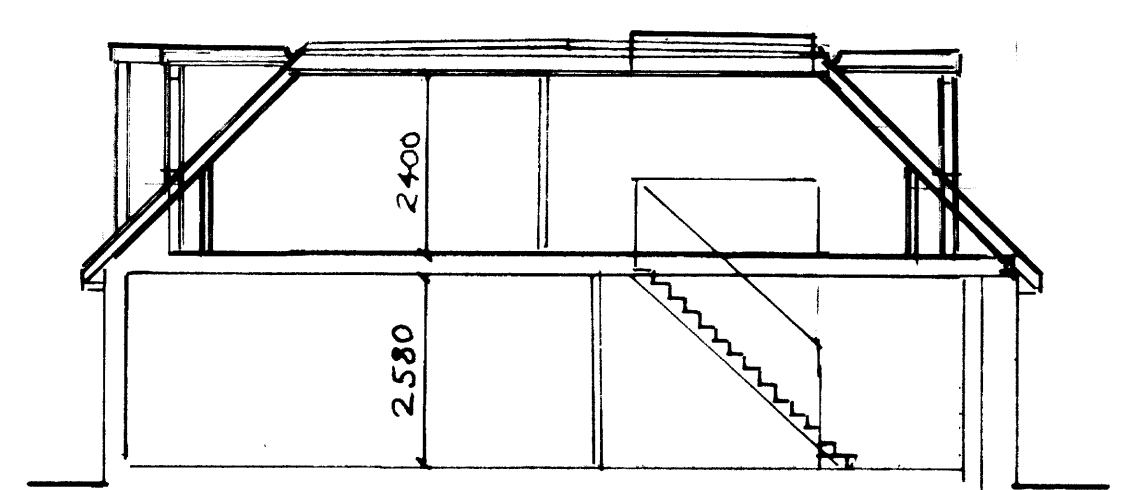


BUILDING SECTION @ 1:100

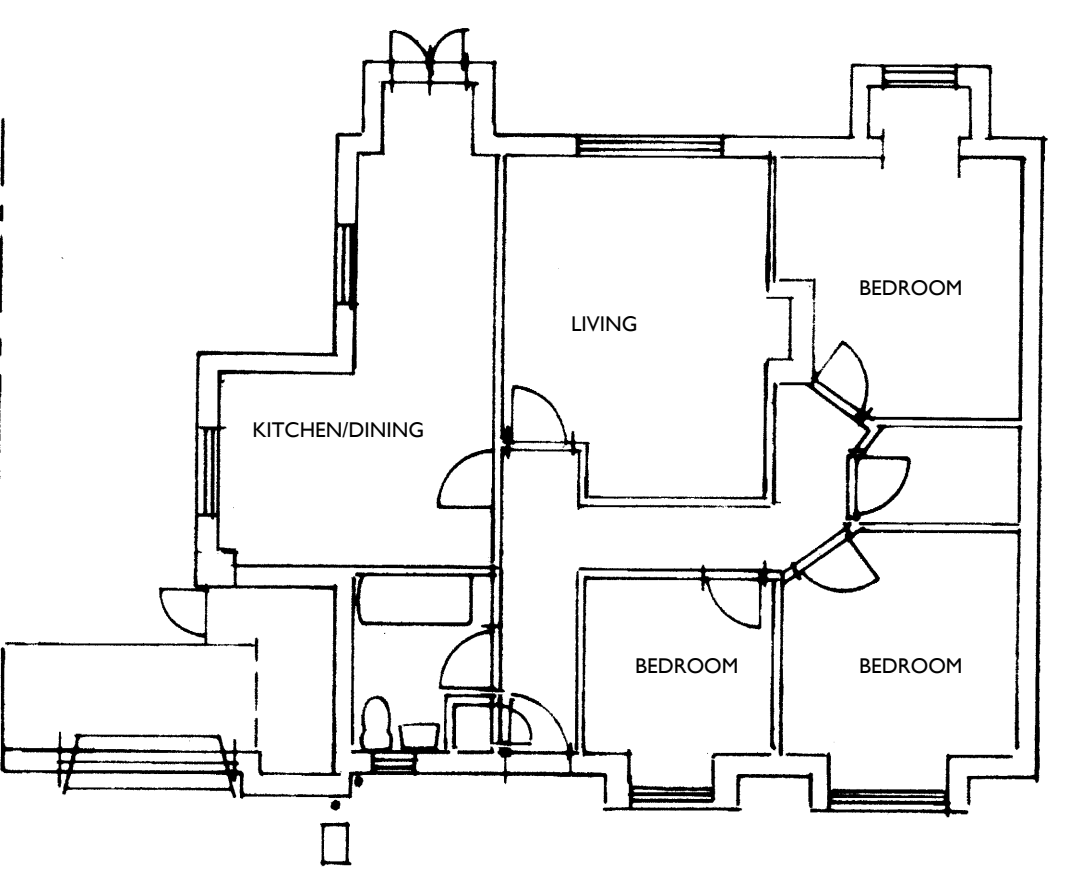

PRE-EXISTING FLOOR PLAN @ 1:100

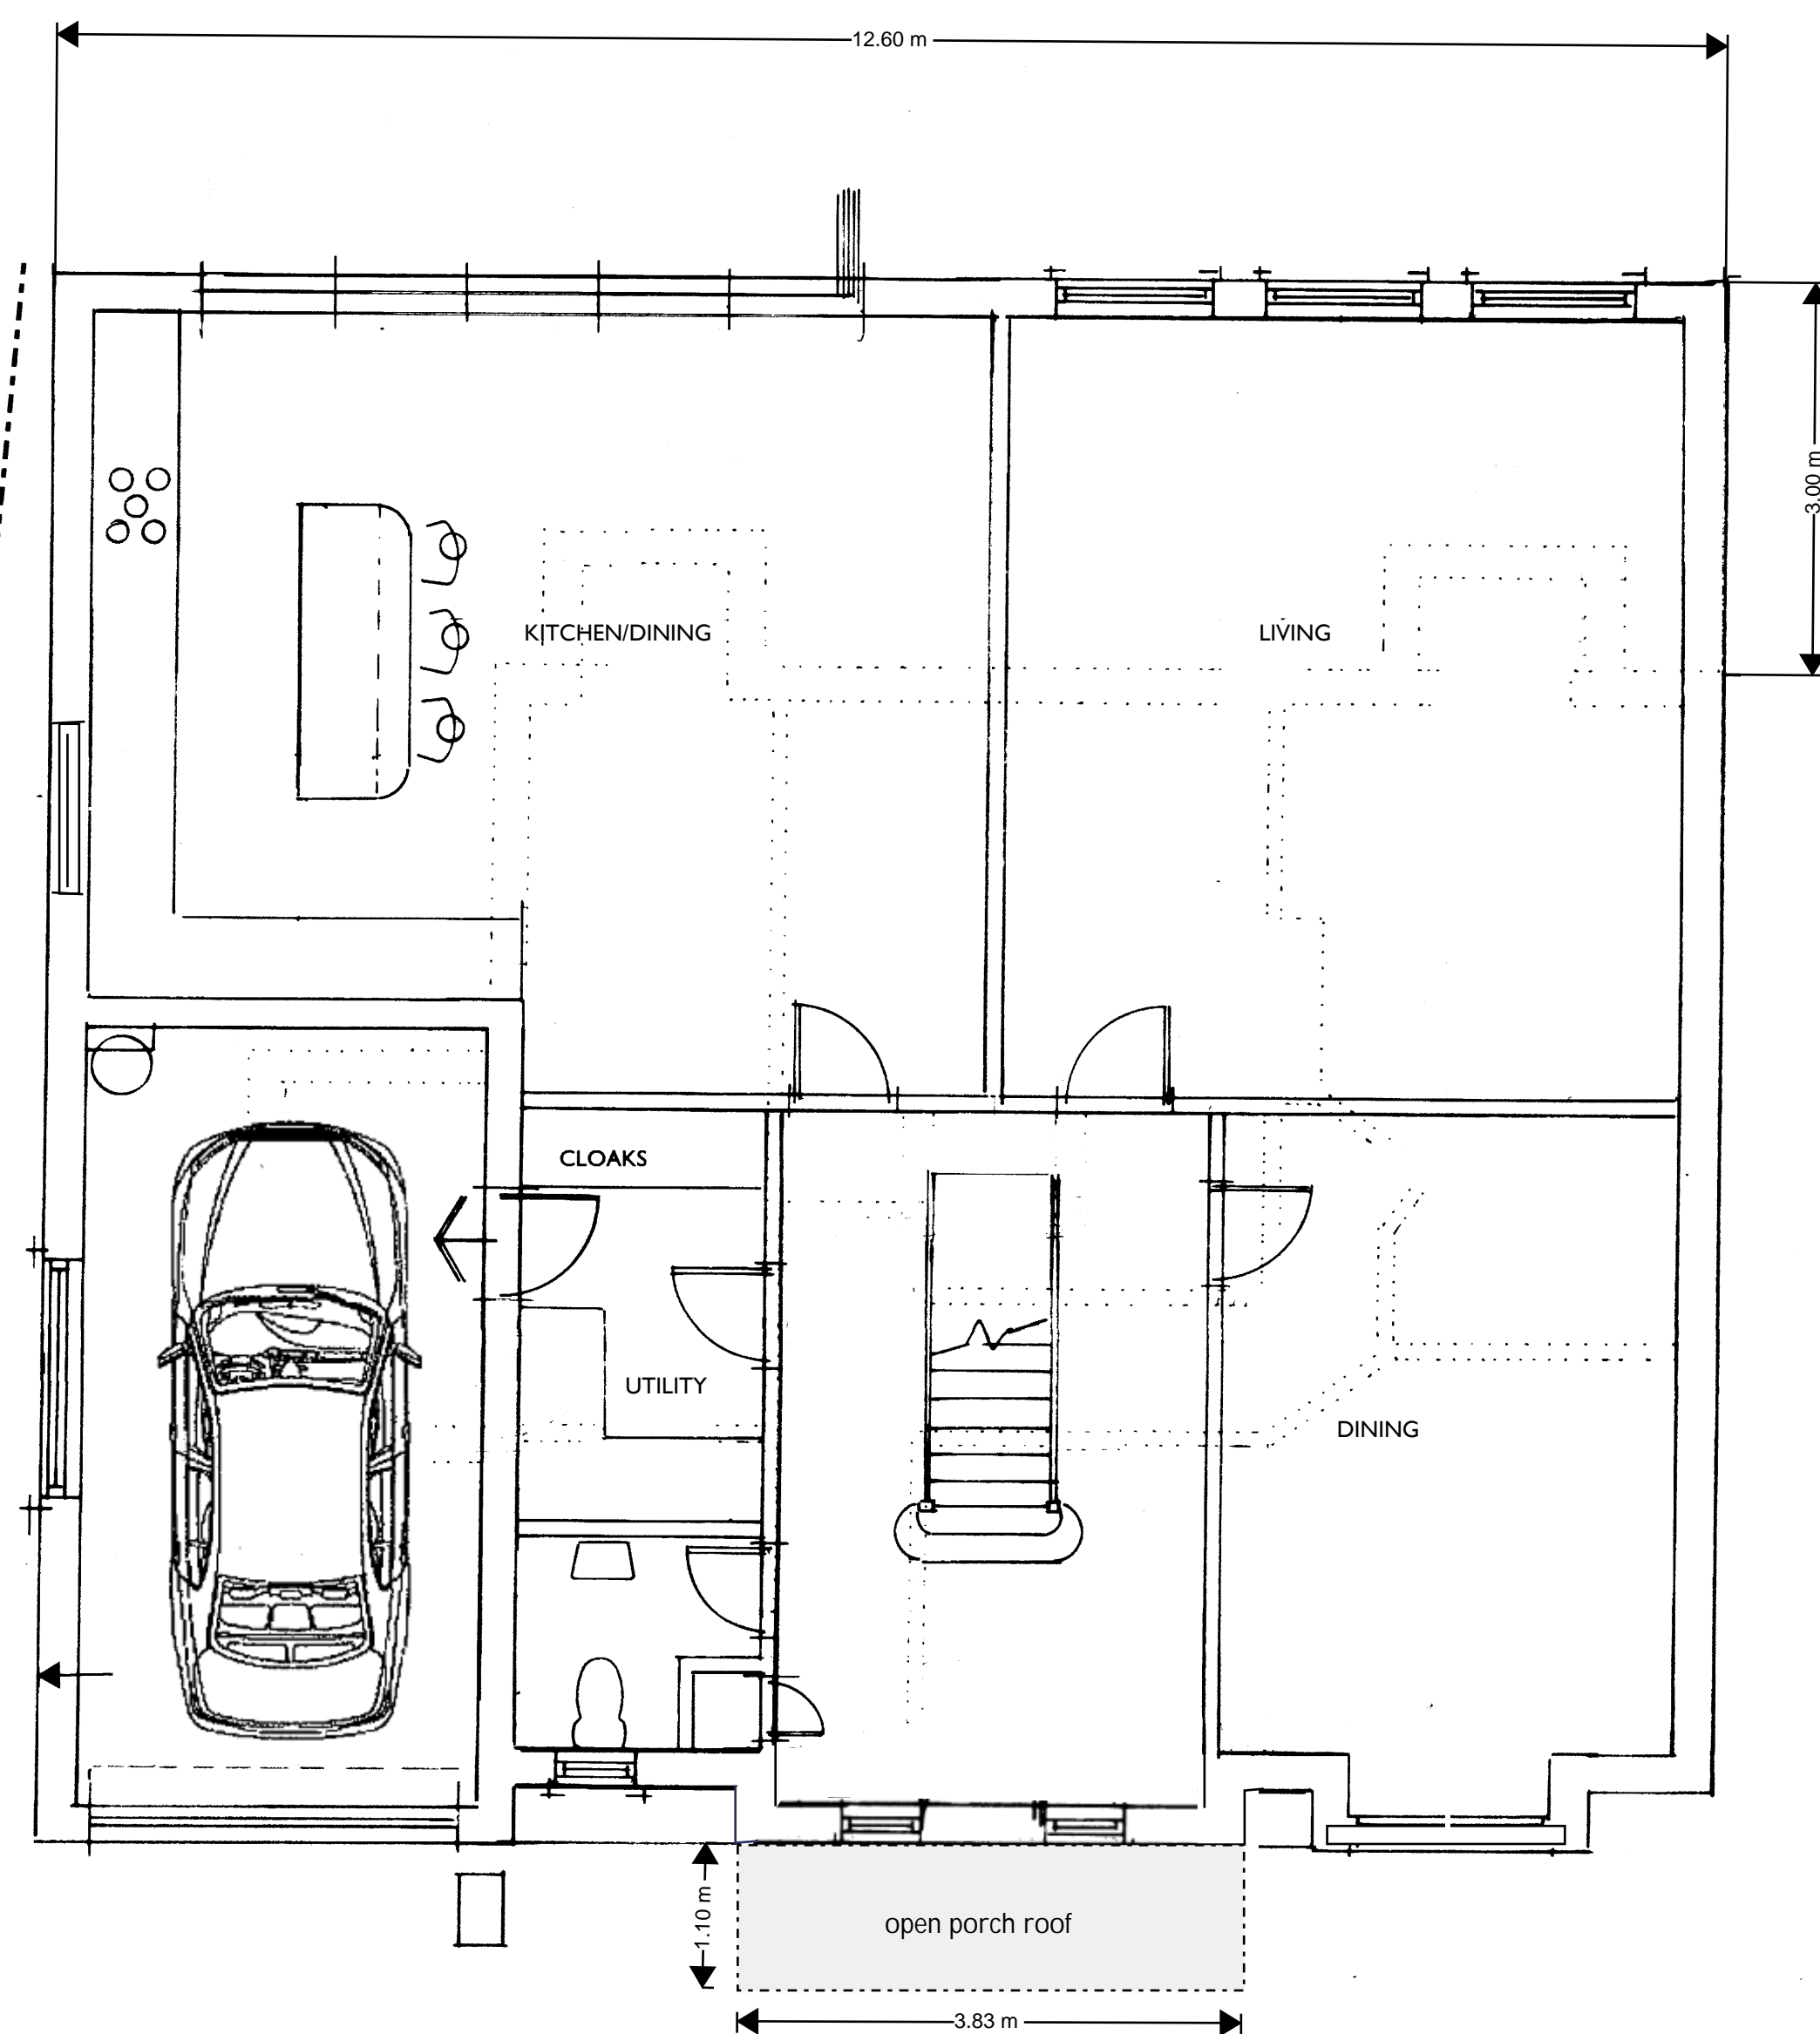

PROPOSED GROUND FLOOR @ 1:50

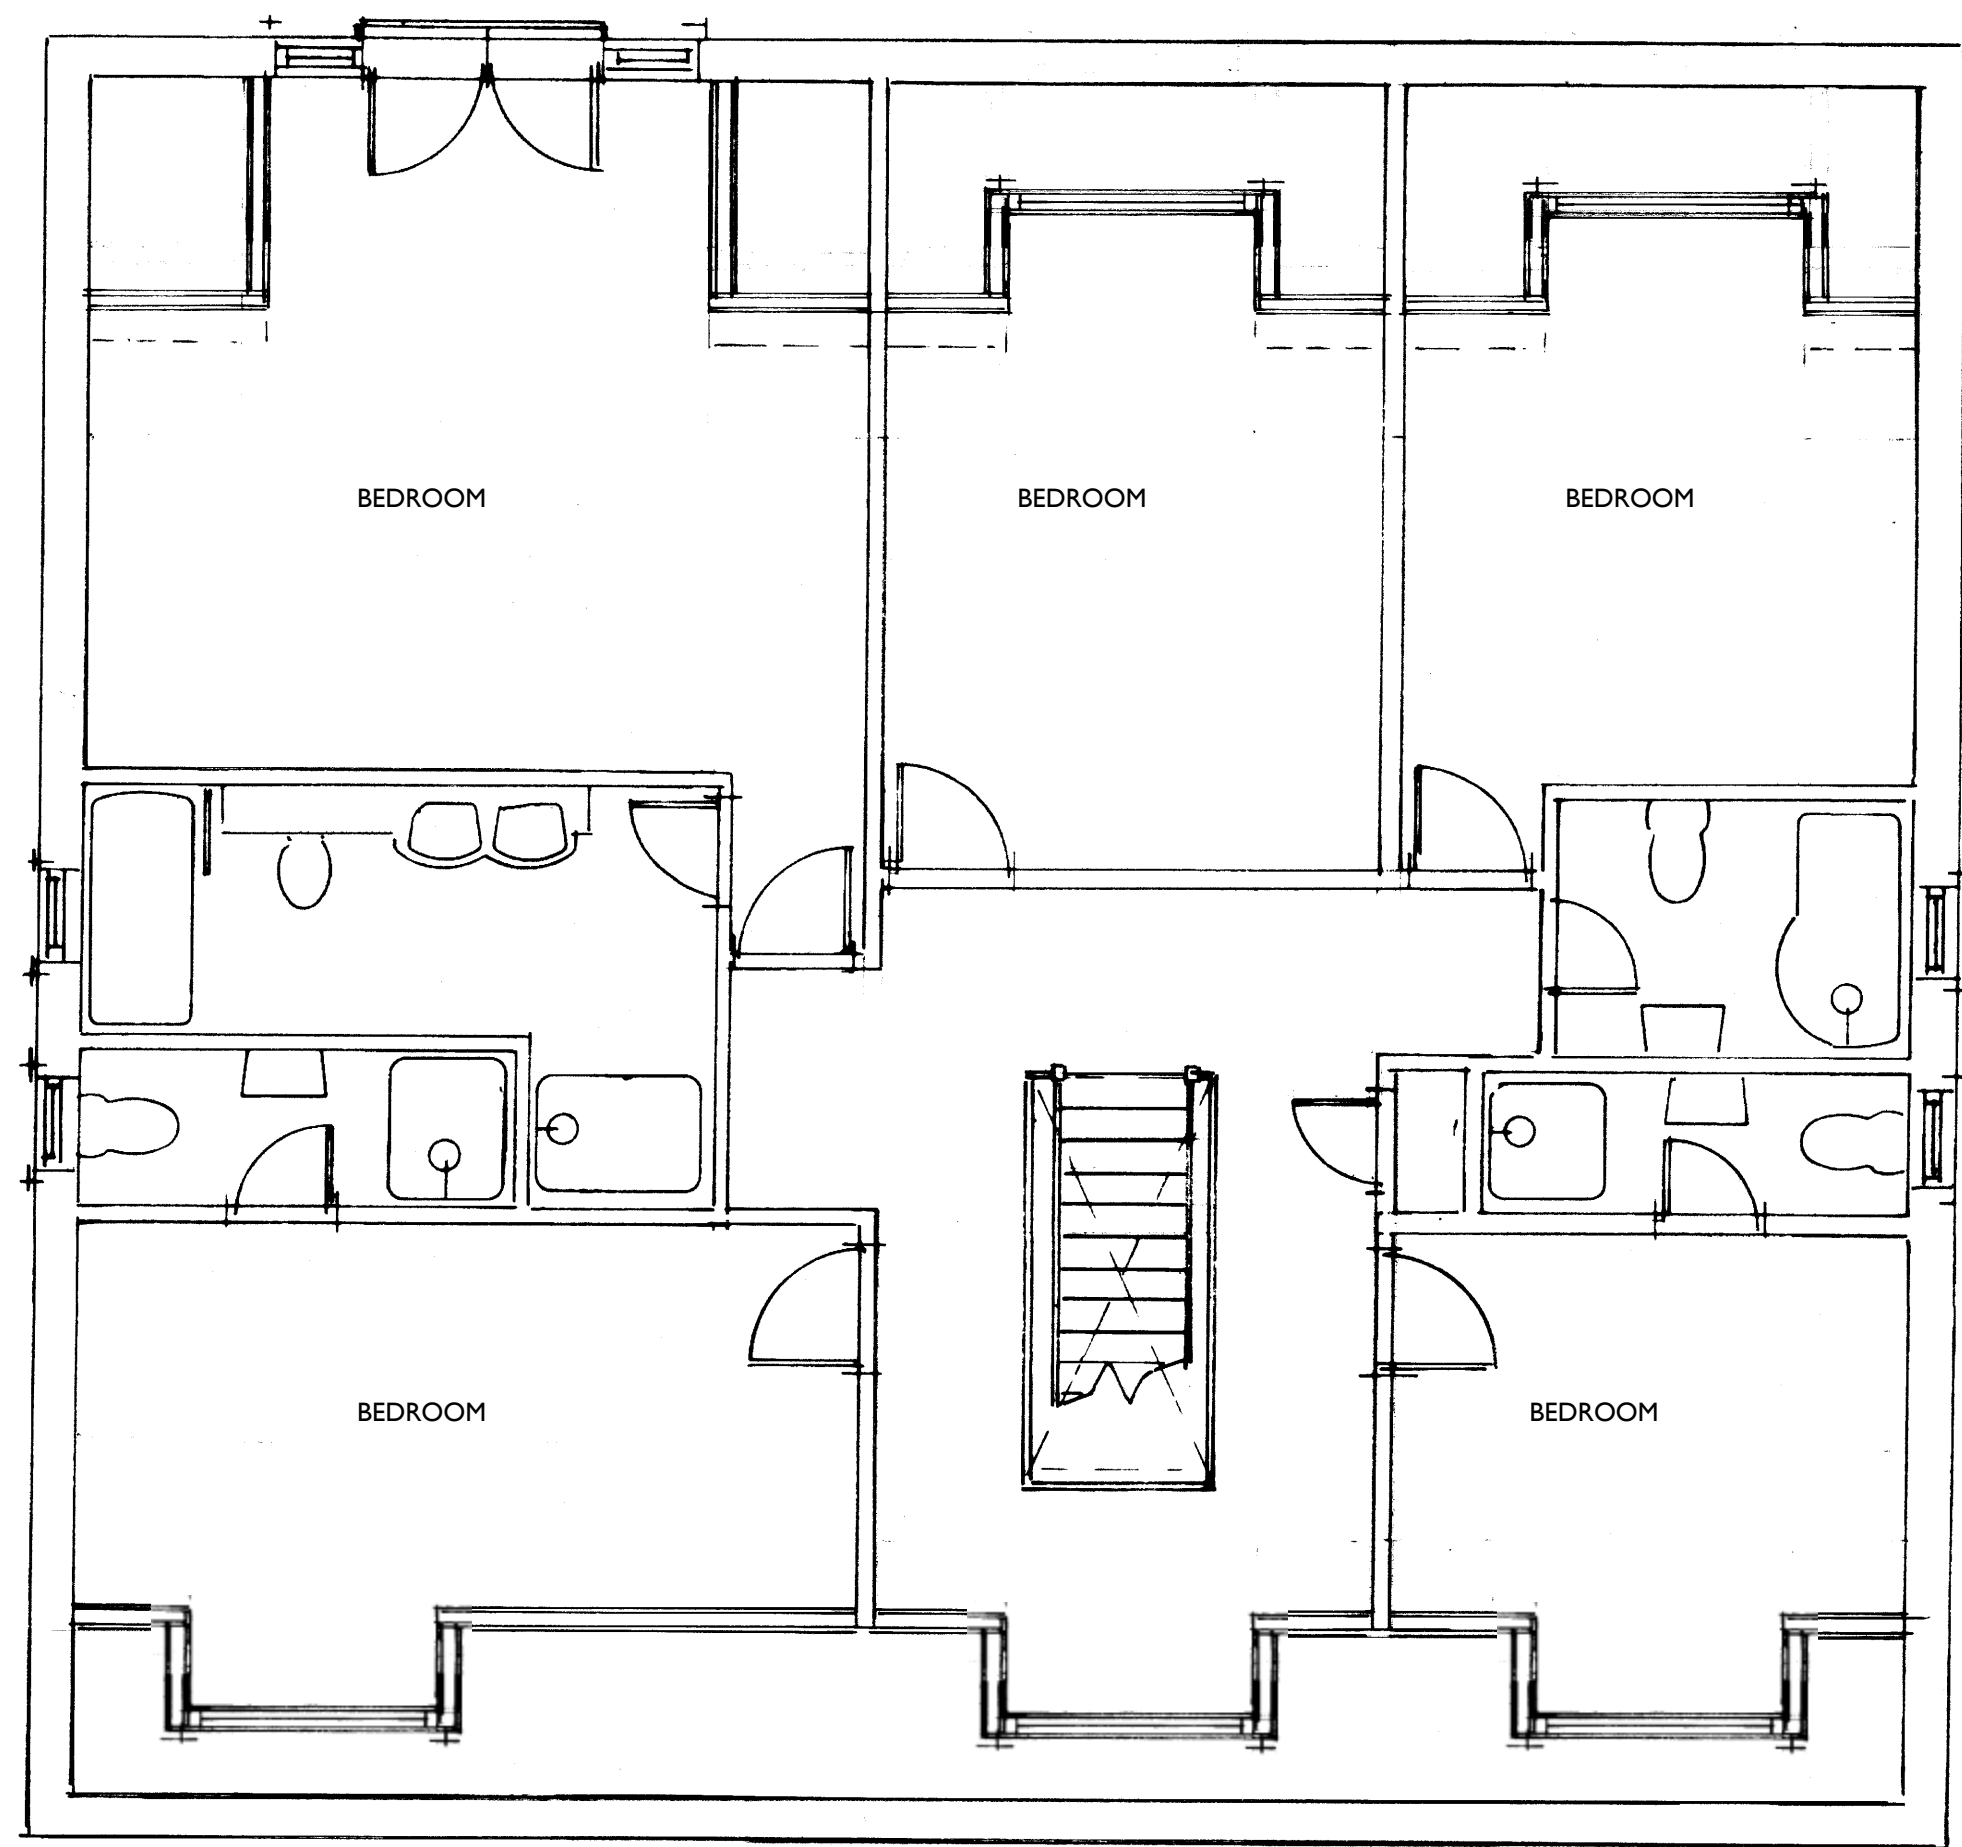

PROPOSED LOFT FLOOR @ 1:50



SITE LOCATION @ 1:1250
CENTRE COORDINATES: 546127, 172981
Licence No: 100047474


NOTE: All dimensions must be checked on site prior to commencement of works. Figured dimensions take precedence over dimensions scaled off of the drawing. Contractor to ensure that the materials specified are used. If alternatives are proposed, check with designer before proceeding. In any event all workmanship and materials must comply with approved document 7. Any discrepancies between elevations and plans must be checked with designer before commencing work. The designer accepts no responsibility for works undertaken without full plans approval from building control.

Date	Revisions
D 1/2/24	amended front and side elevations + facing brickwork
C 22/6/23	non-material amendment to approved plan
B 28/2/23	retain eaves and roof height
A 26/1/23	Client modifications

© copyright

IDEA PLAN
1 Forde Avenue, Bromley, Kent, BR1 3EU
Telephone 020 8464 5147 mobile 07966 484610
www.idea-plan.co.uk email: info@idea-plan.co.uk

Clients	L Barlow
Job Title	Side extension with raised roofline with front and rear dormers at 1 Burnt Oak Lane, Sidcup DA15 9DB
Drawing Title	Existing and proposed elevations and floor plans
Scale	1:1250; 1:500; 1:100 and 1:50
Date	28 February 2023
Drawing Number	BURI/ 1
Revision	E

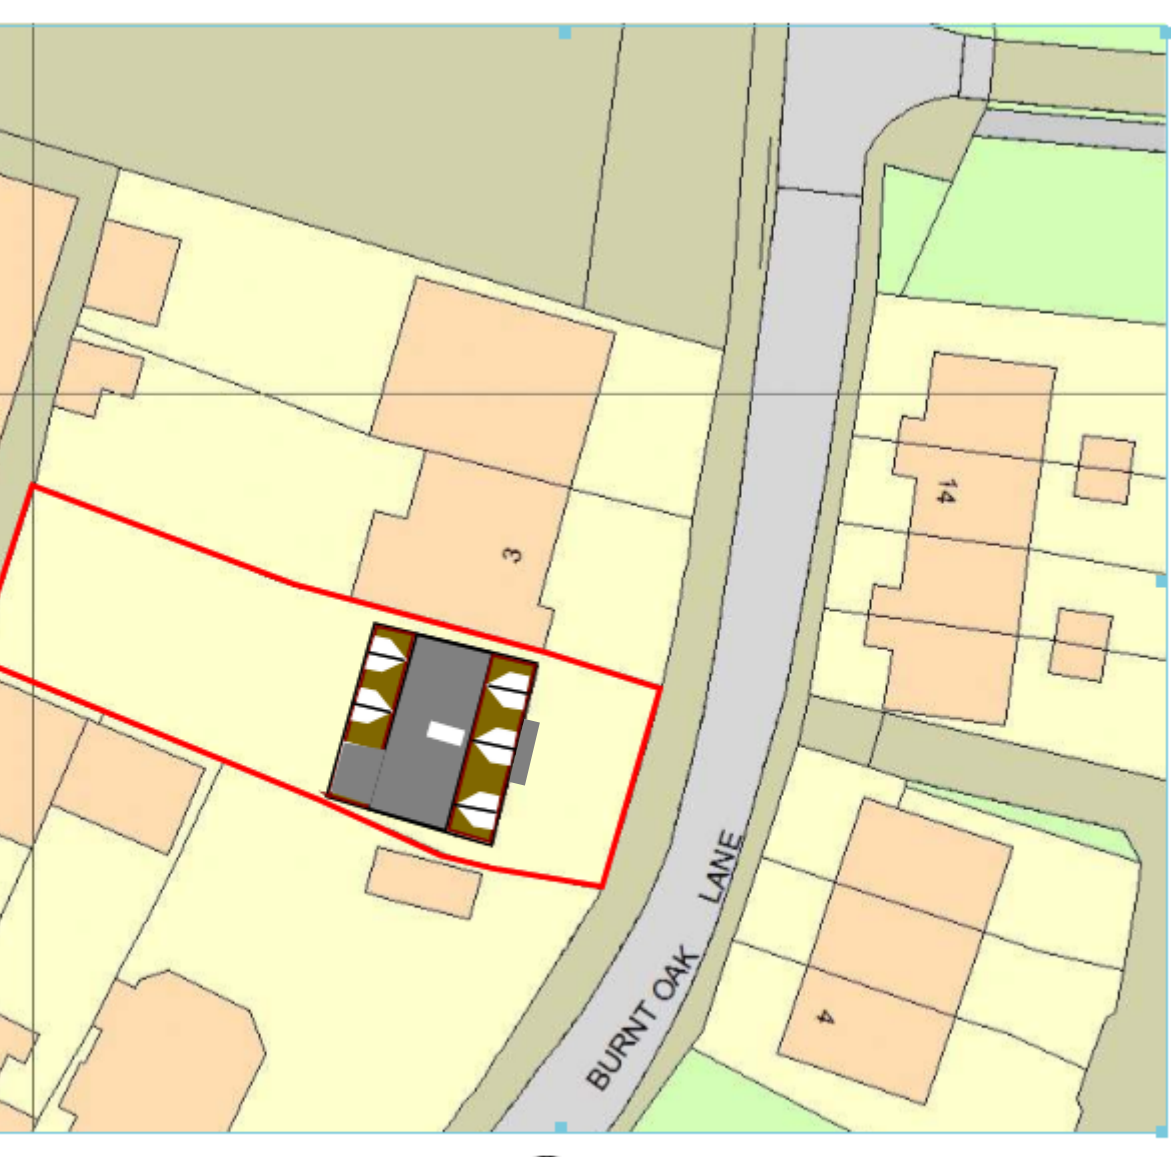

ROOF & BLOCK PLAN @ 1:500

DRAWING SIZE A1

