




Notes:
 1- All dimensions to be checked on site. Printed or electronic copies of the drawings can be scaled for planning purposes only. Any discrepancies with this drawing to be reported and clarified prior to commencing work on site, if in doubt - Ask.
 2- All new external finishes will be carried out in materials to match existing facing work, in particular the facing bricks and roofing tiles in terms of size, colour and texture.
 3- All calculation, general notes, building specifications, details and section will be submitted at building regulations stage.

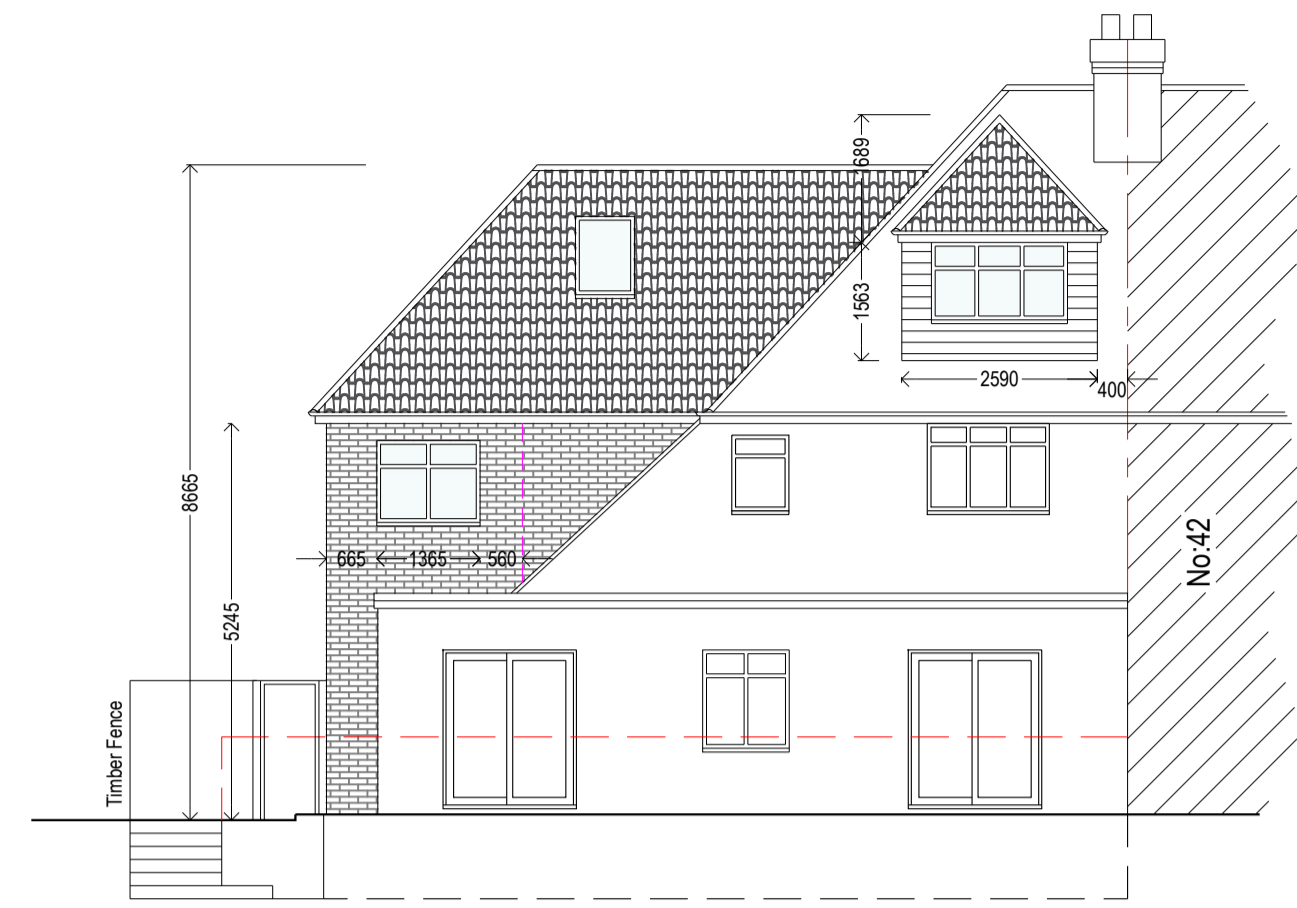



Proposed Rear Elevation (1:100)

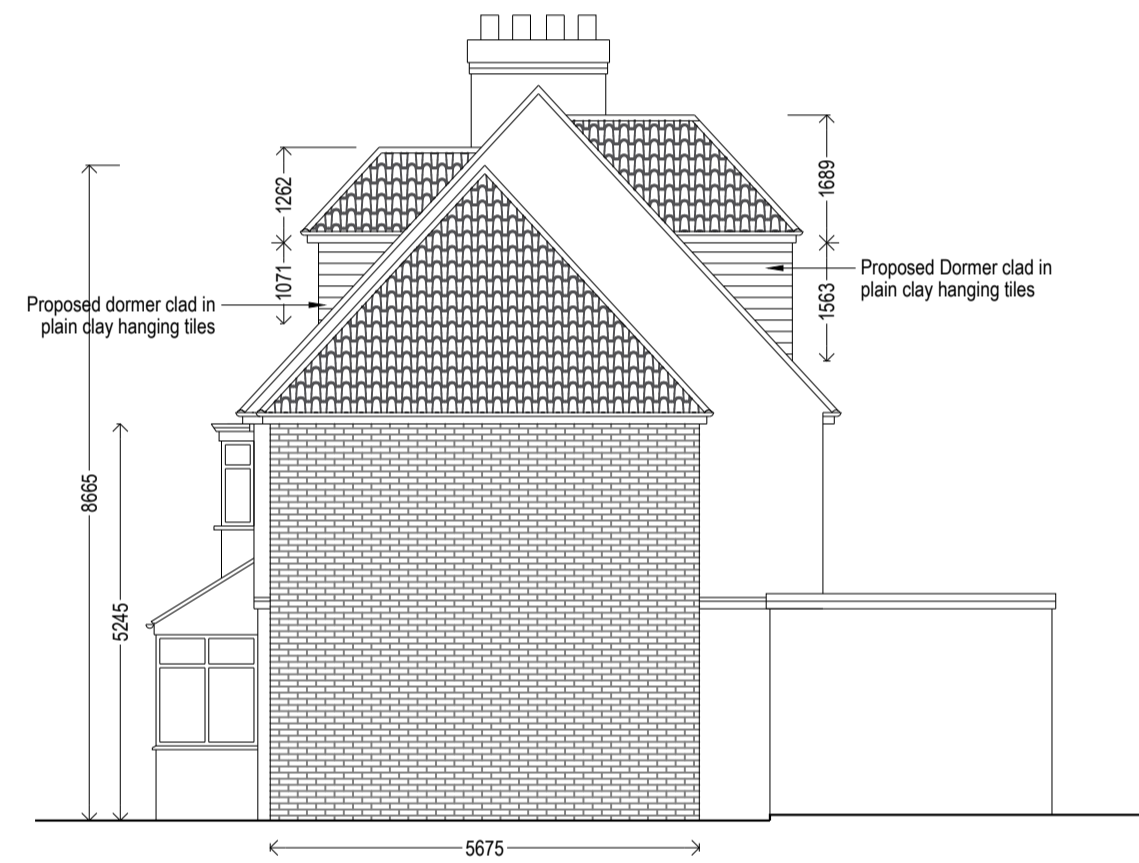


Proposed Side - 1 Elevation (1:100)

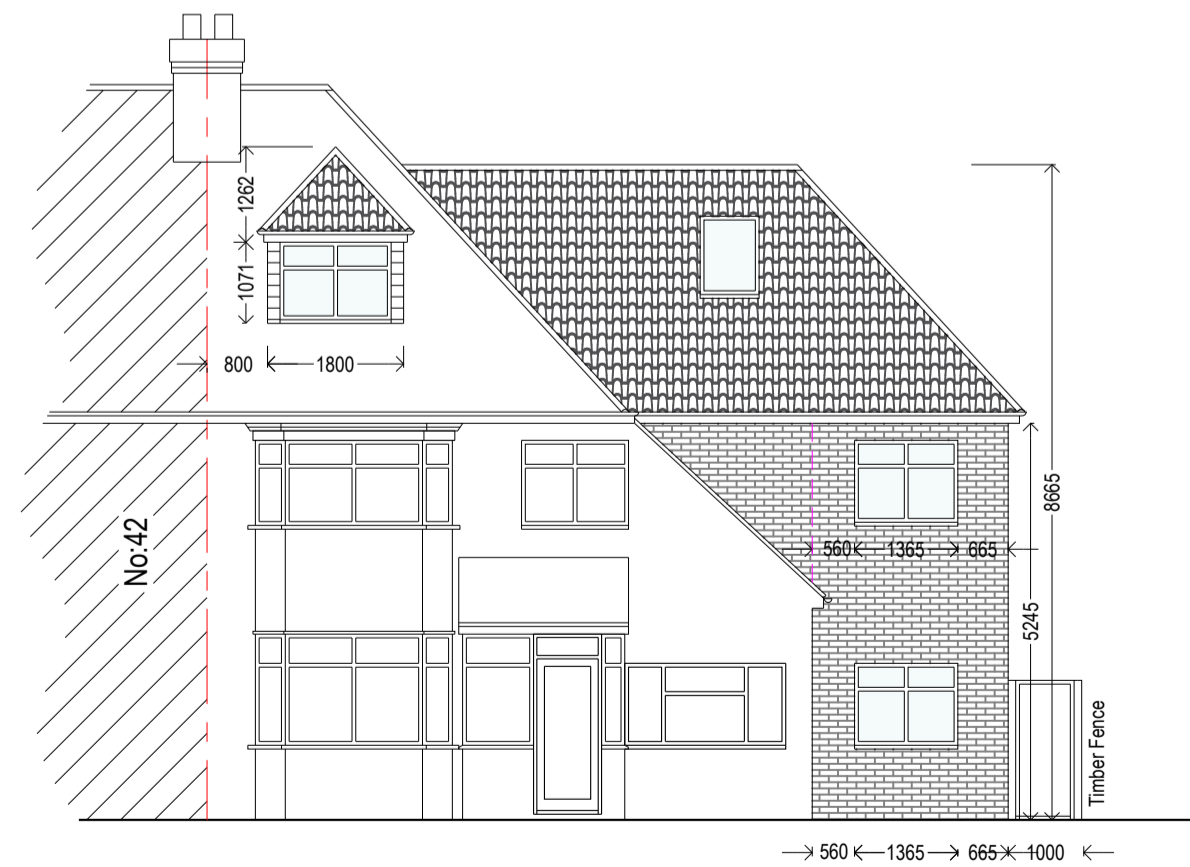


Proposed Front Elevation (1:100)

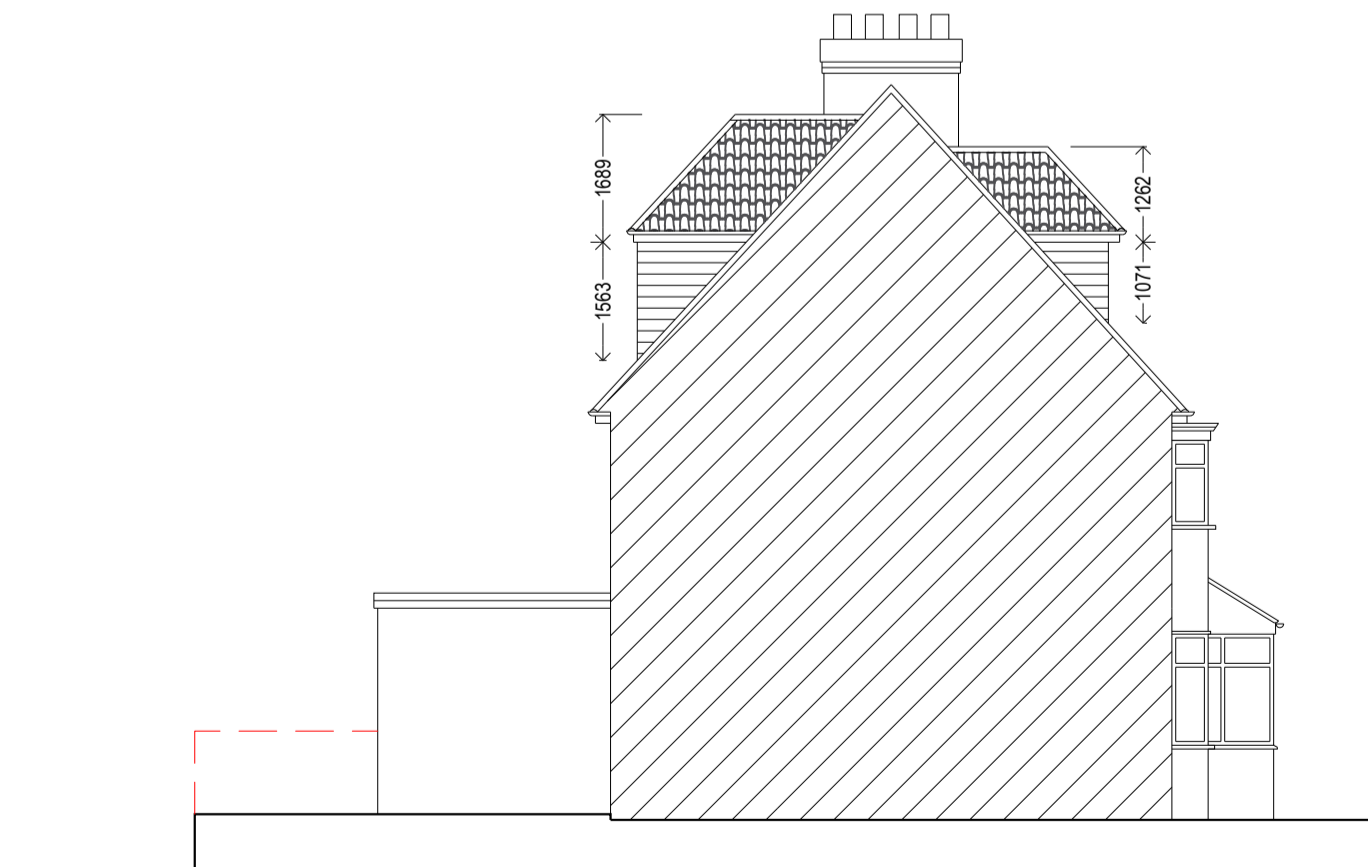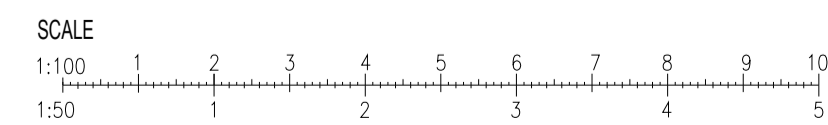

Proposed Side - 2 Elevation (1:100)

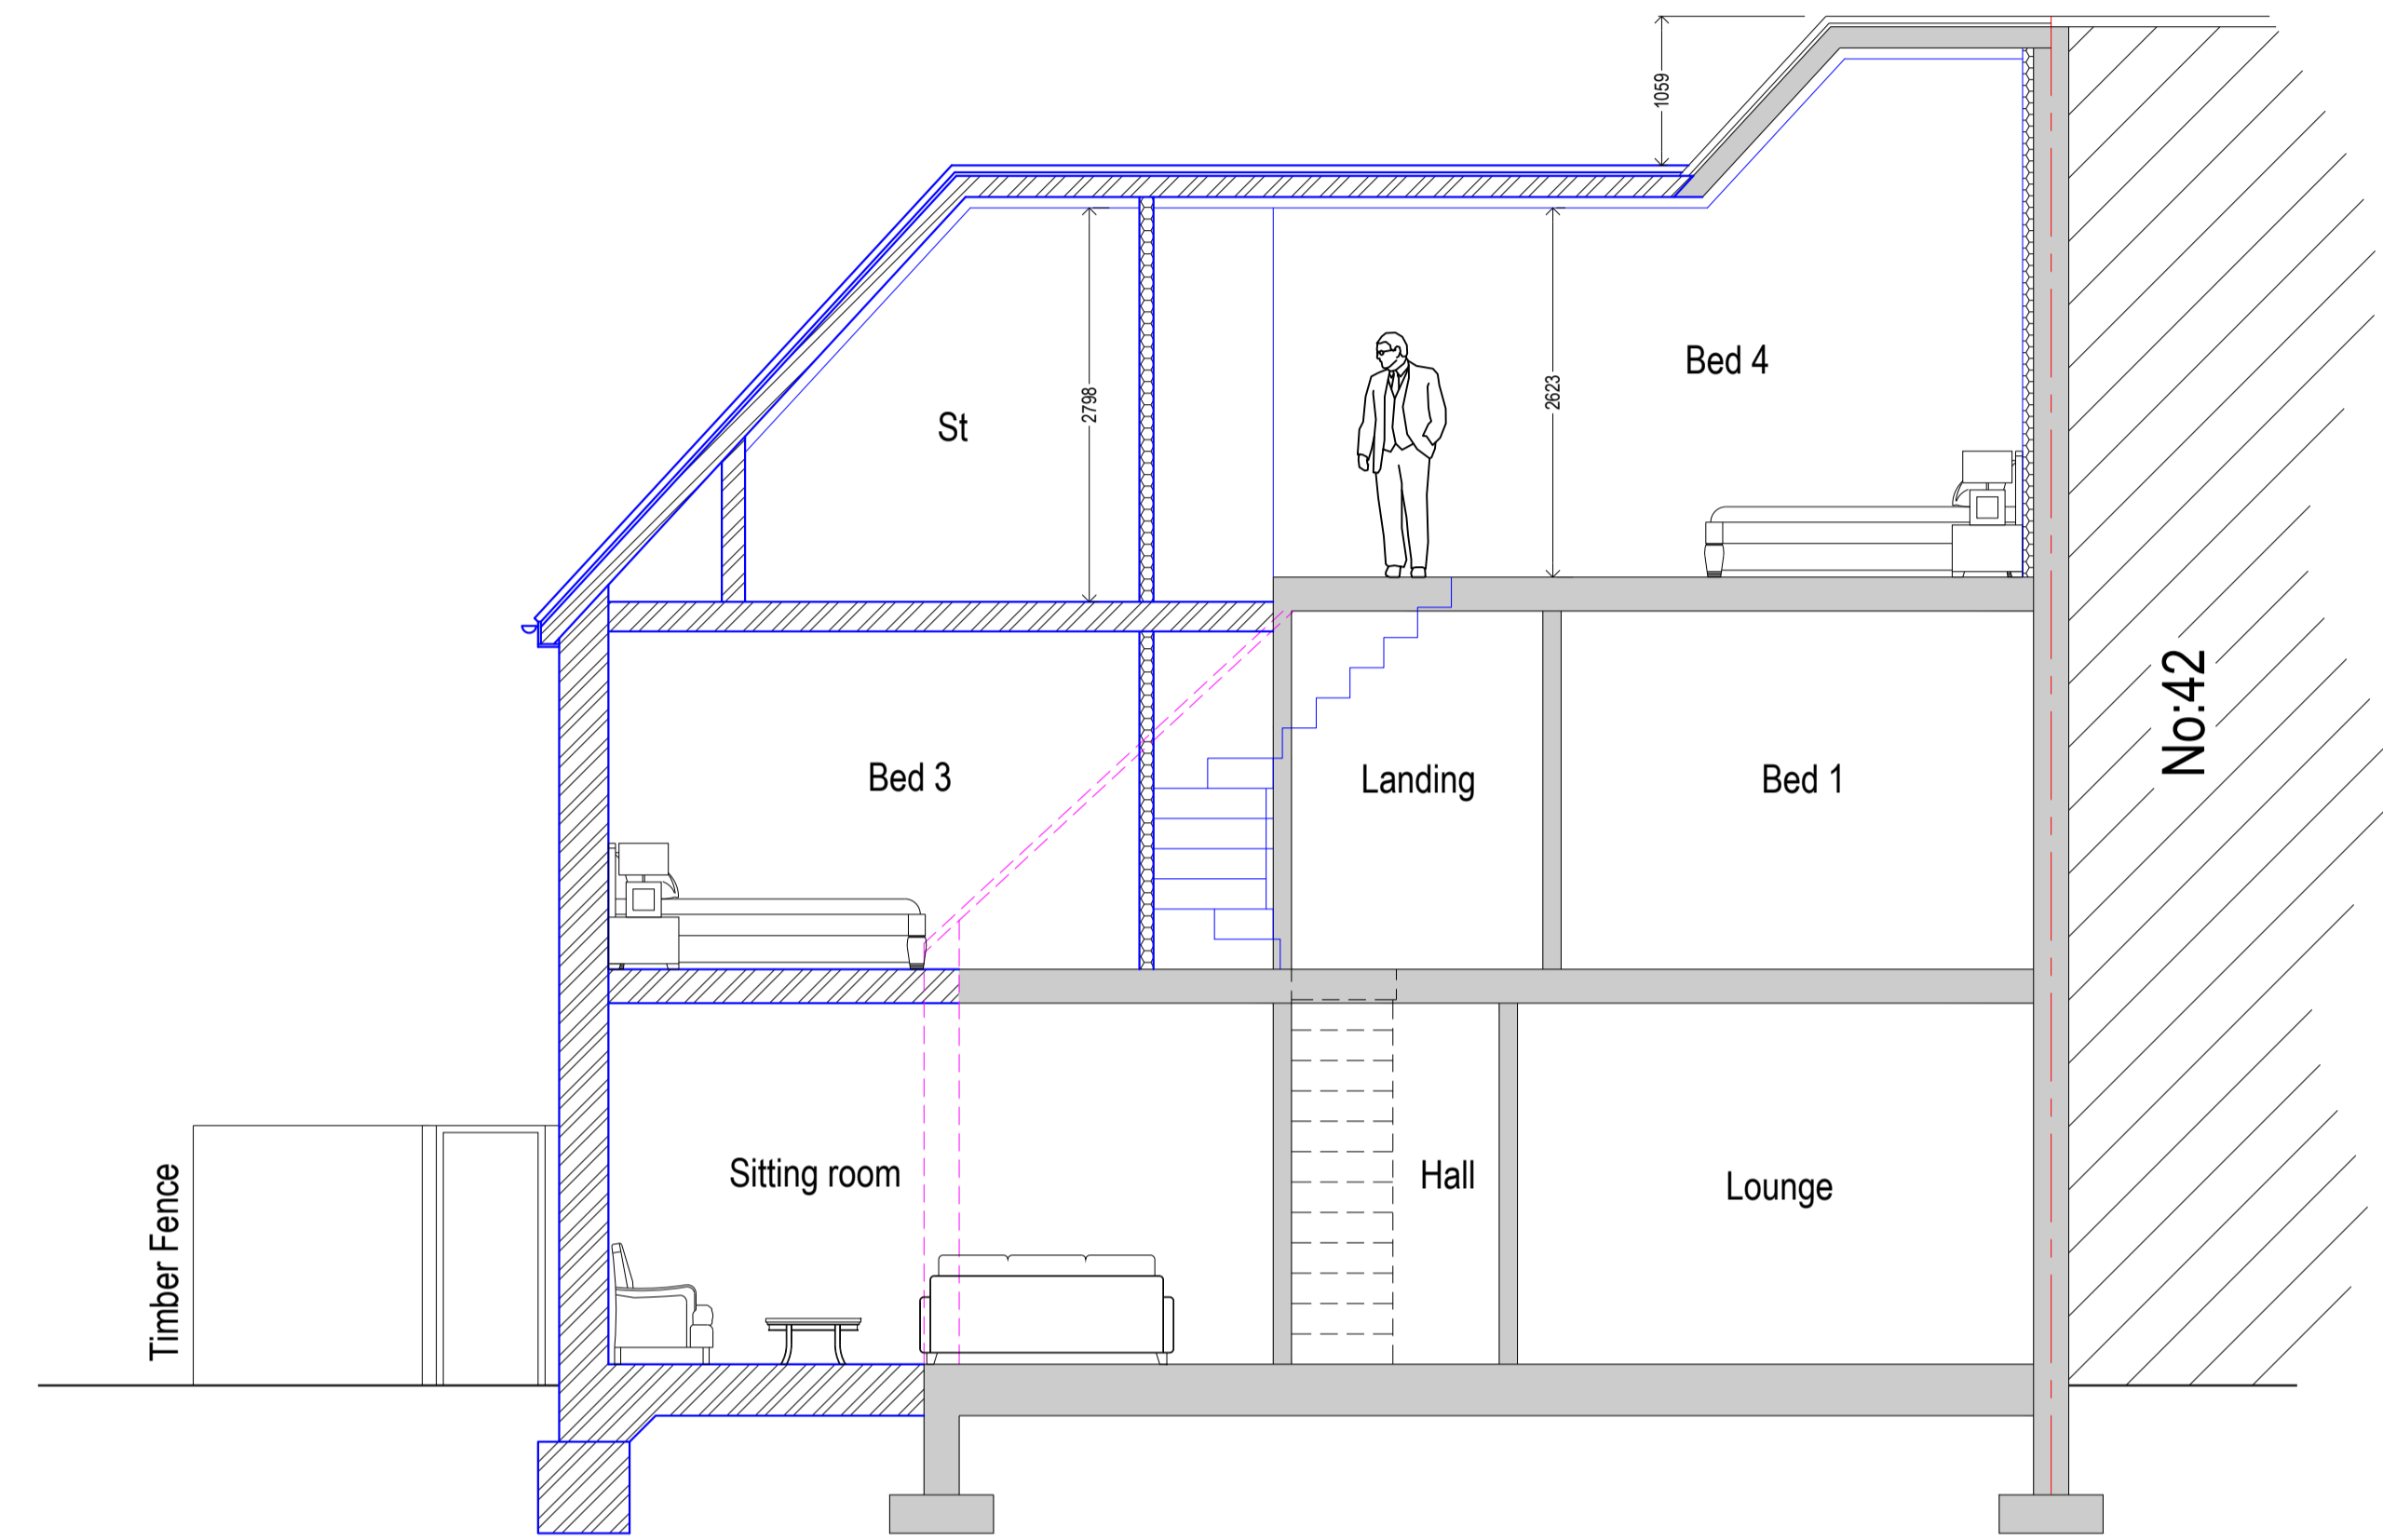

Proposed Section A - A (1:50)

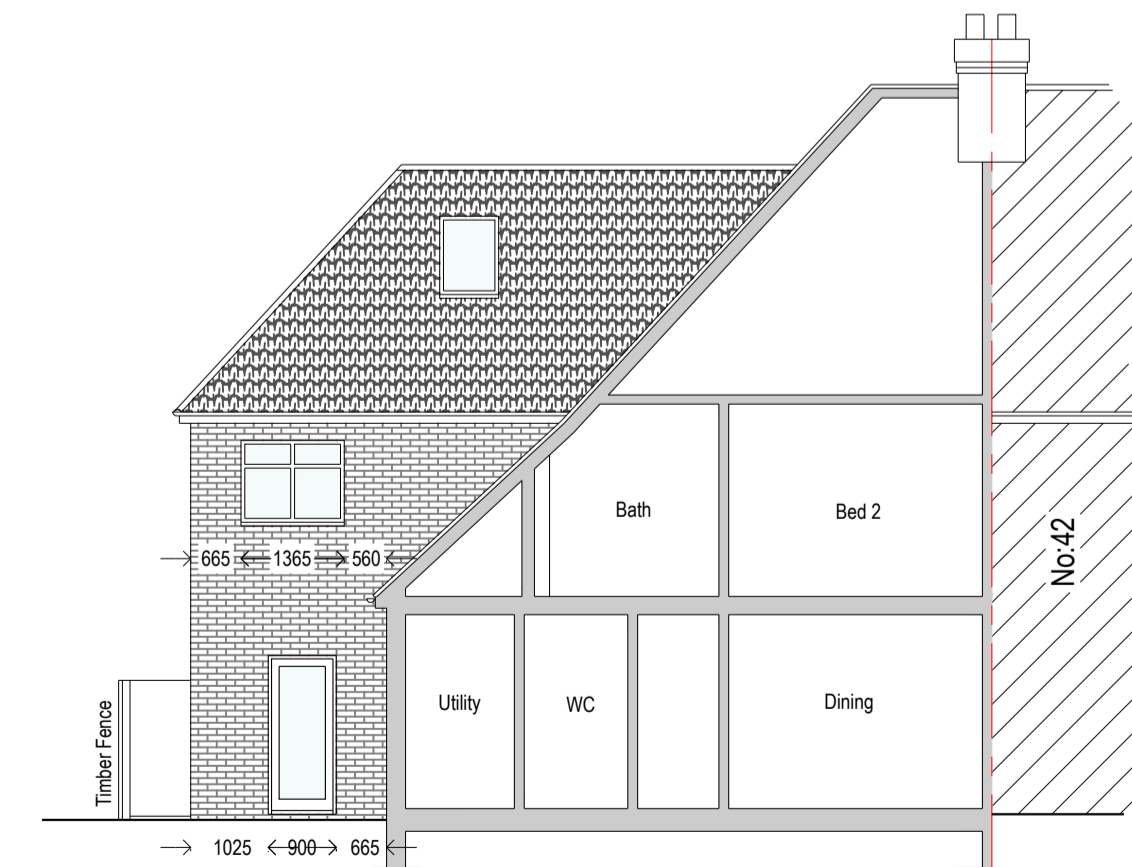

Proposed Elevation X-X (1:100)

Beng Civil Mohandes 131 Grove Lane, Handsworth, Birmingham, B20 2HE		
Project / Site Address Side extension and loft conversion including front and rear dormer. 40 Uplands Road, Oadby, Leicester, LE2 4NQ		
Drawing 0102 / 05	Revision A	Date 02/02/2024
Date 06/01/2024	Drawing Title Proposed Elevations & Section A-A	
Scale 0 1m 2m 3m 4m 5m		1:100