




EXISTING FRONT ELEVATION
SCALE: 1:100




PROPOSED FRONT ELEVATION
SCALE: 1:100

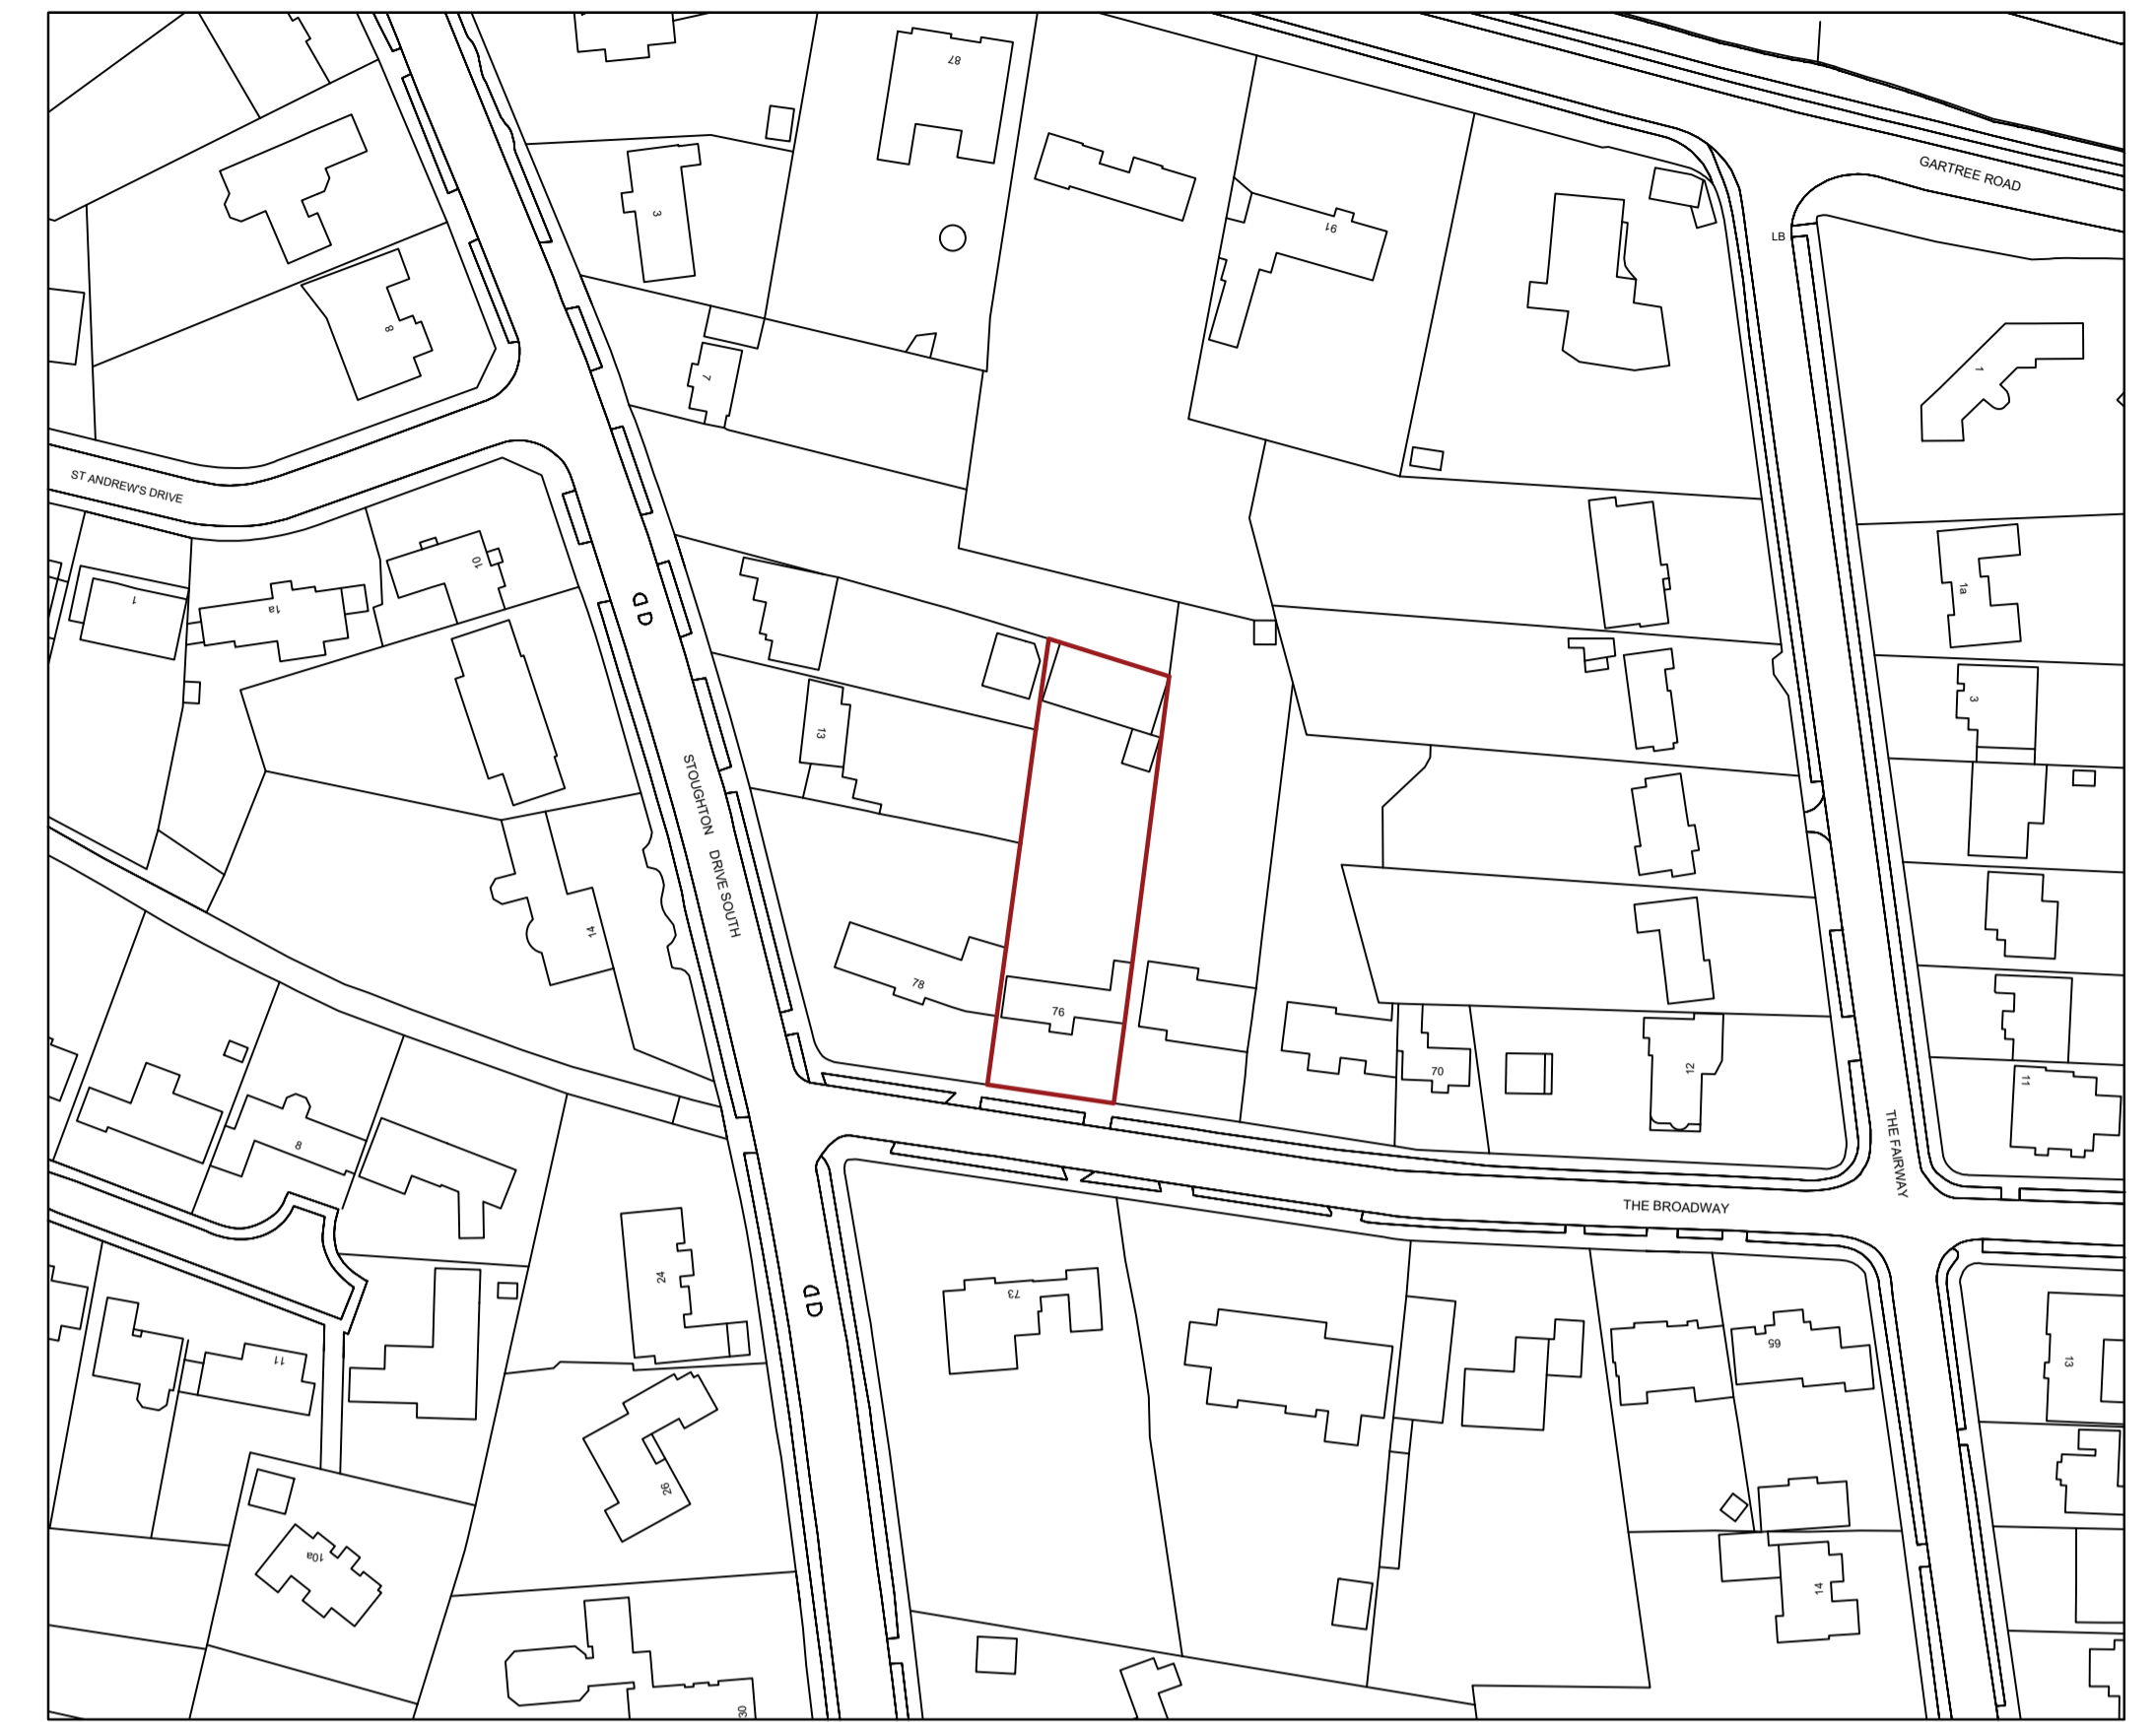

LOCATION PLAN


1:1250

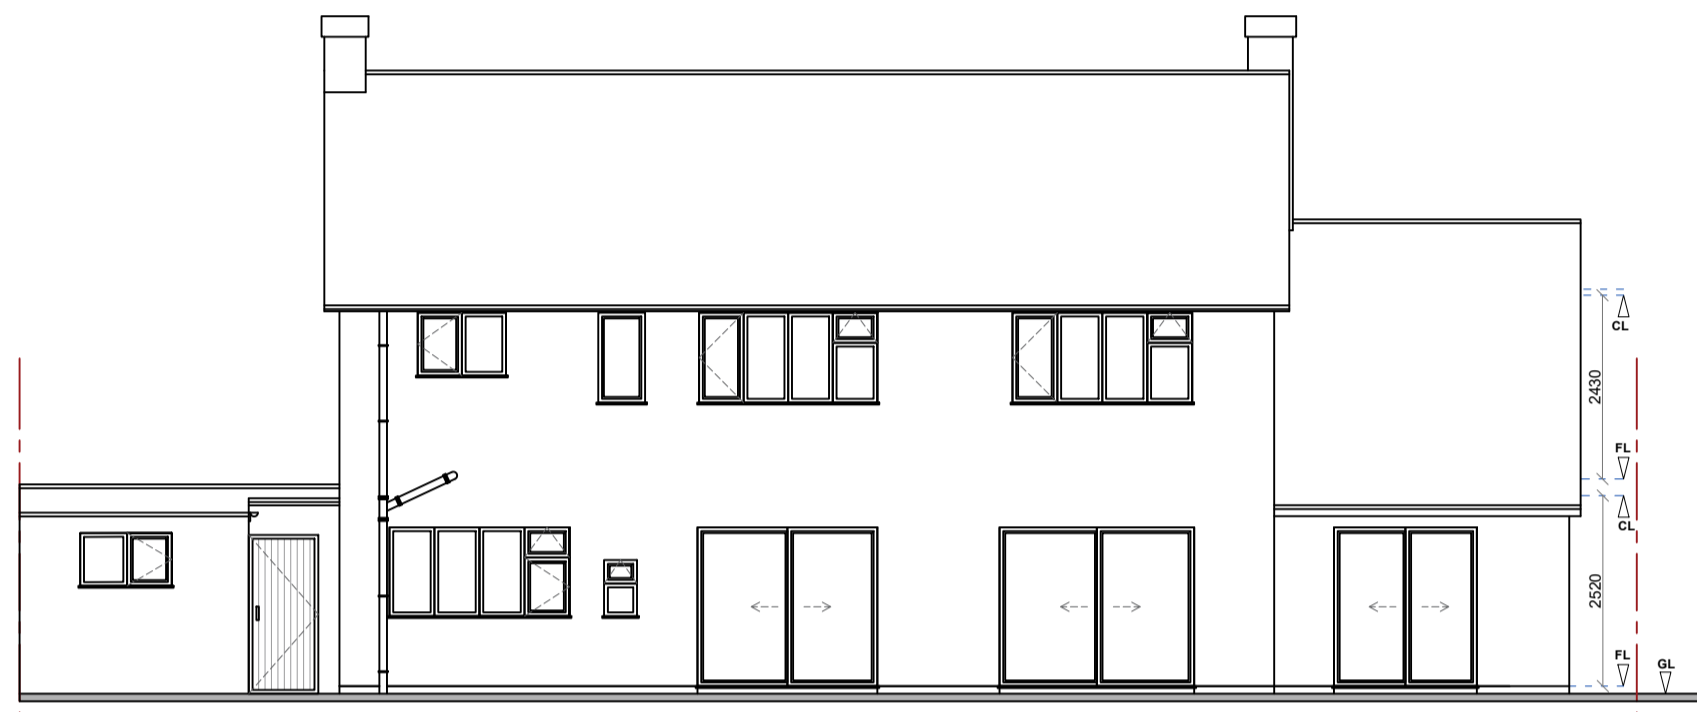

EXISTING REAR ELEVATION
SCALE: 1:100




PROPOSED REAR ELEVATION
SCALE: 1:100

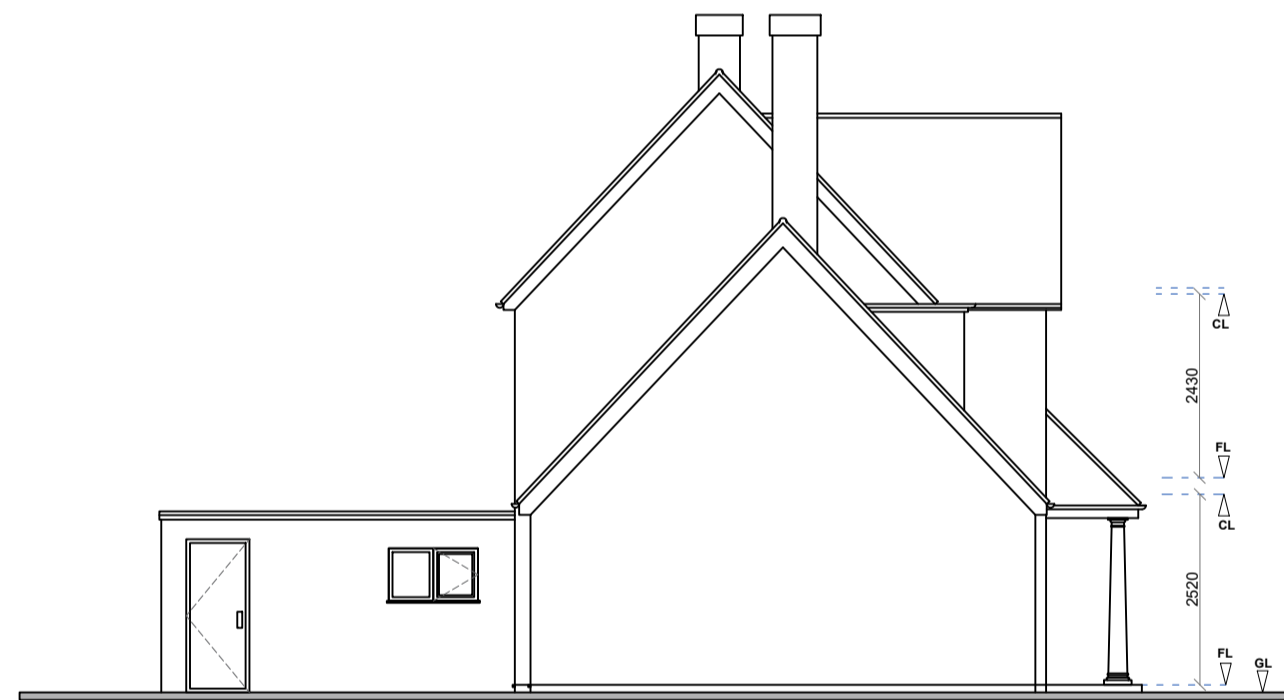

EXISTING SIDE ELEVATION
SCALE: 1:100




PROPOSED SIDE ELEVATION
SCALE: 1:100

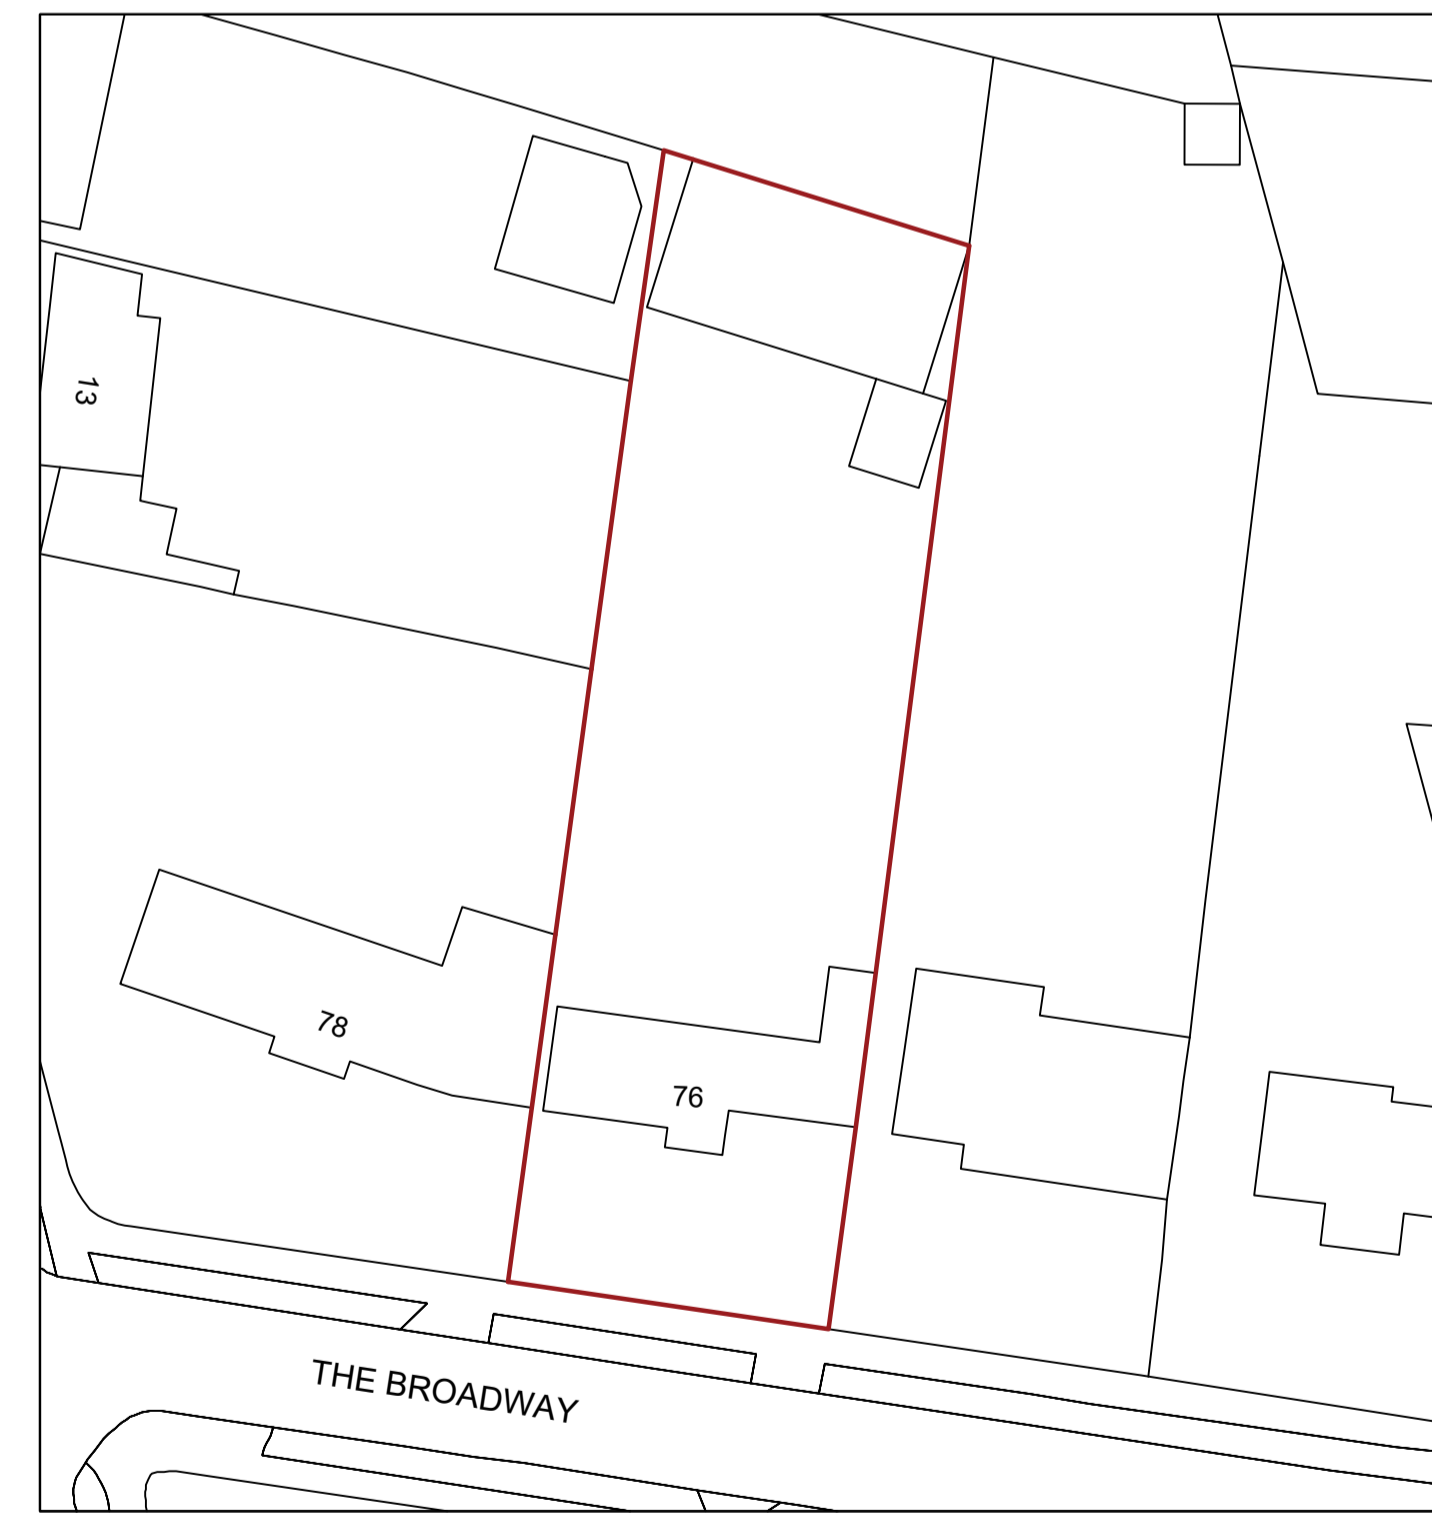


BLOCK PLAN

1:500

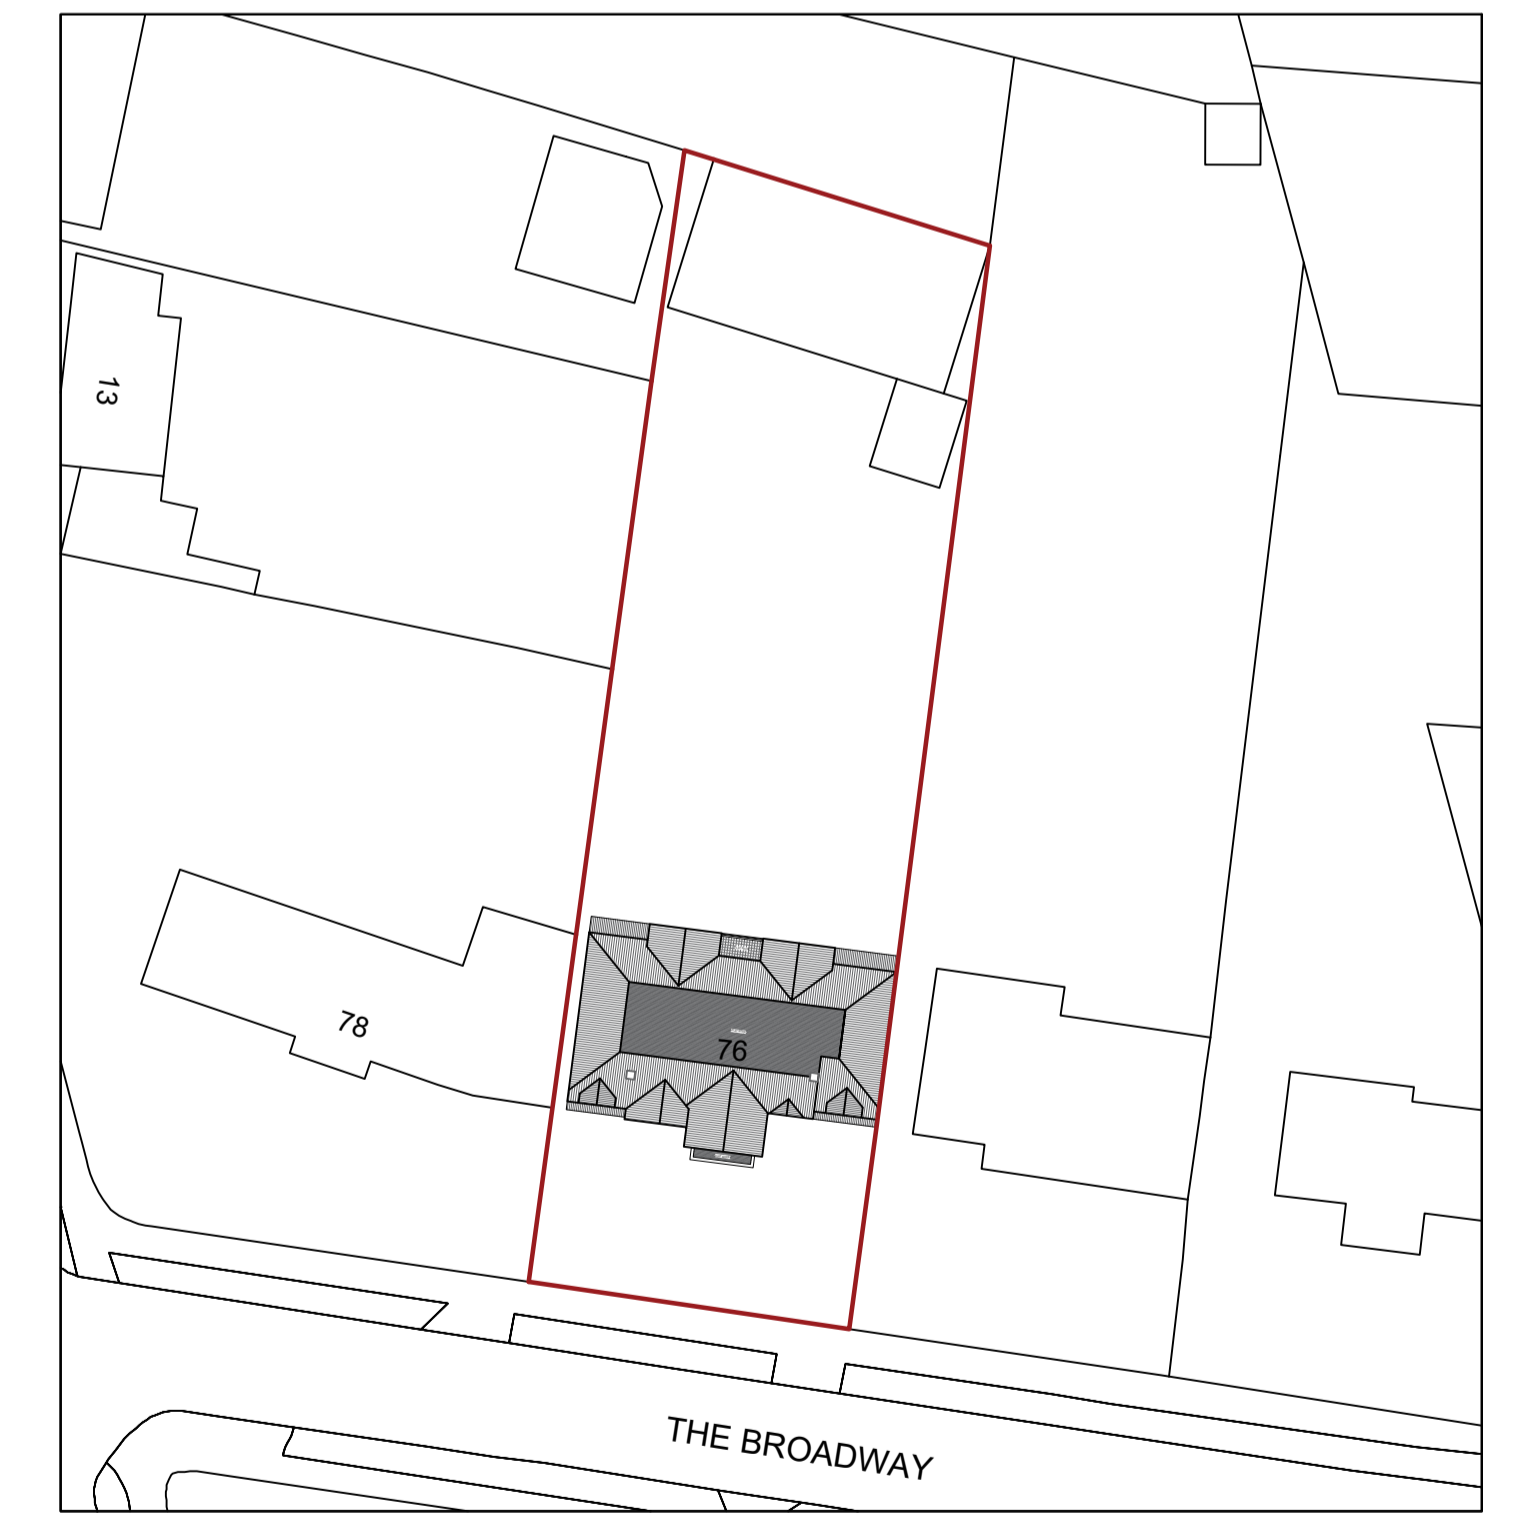


BLOCK PLAN

1:500

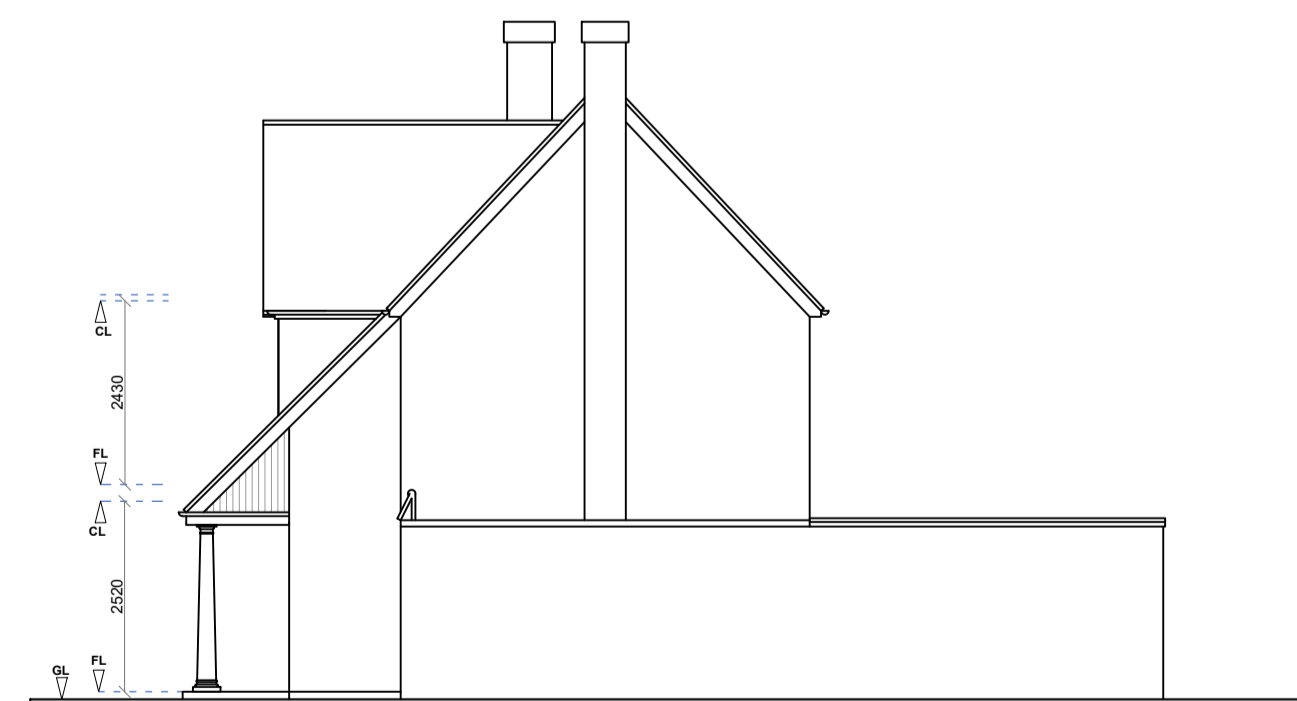

EXISTING SIDE ELEVATION
SCALE: 1:100

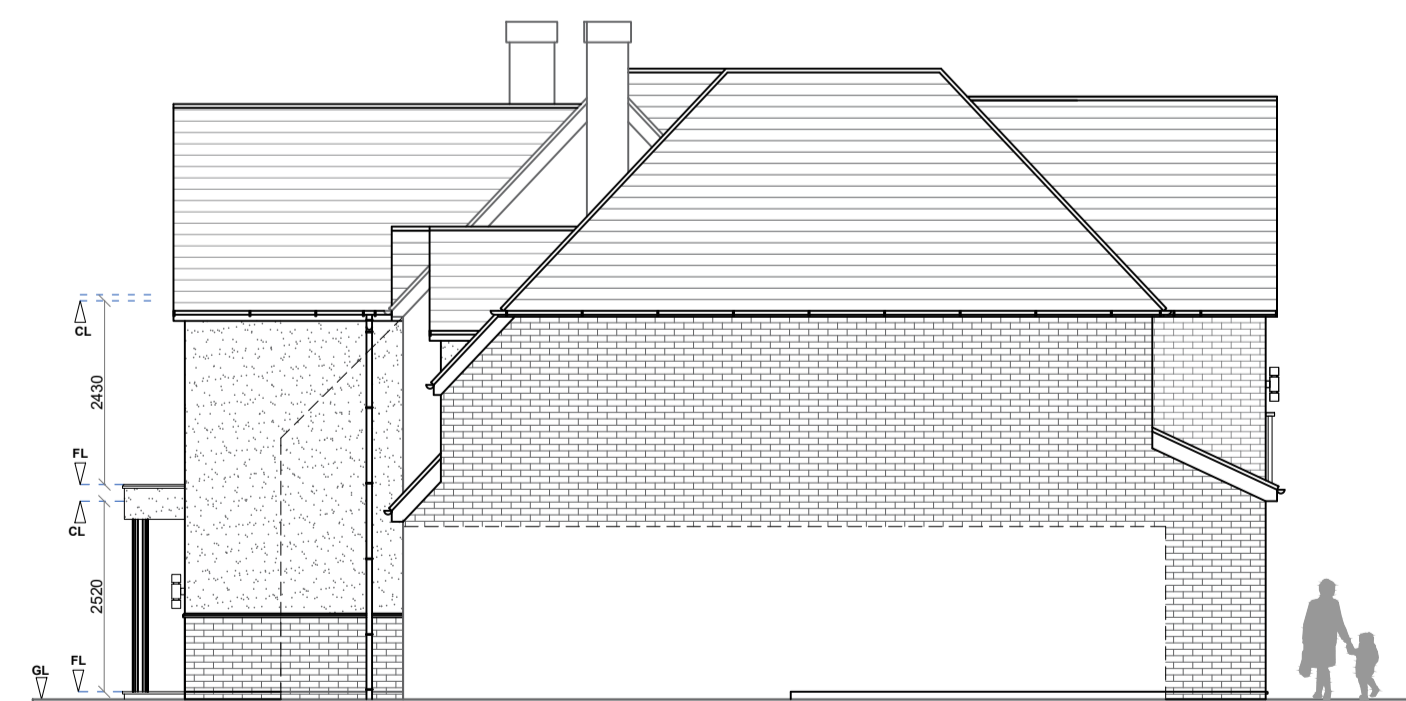

PROPOSED SIDE ELEVATION
SCALE: 1:100



The Vicarage
1 Wood Hill
Leicester
LE5 3JB
T- 0116 319 3870
E - info@masterplandesign.co.uk

DRAWN BY:
ME
SCALE:
as per plan
@ A1
DATE:
11.01.2024
JOB NO:
01006
DRG NO:
MPD-PL-01006A

CLIENT:
MR. A PIRANIE
76 THE BROADWAY,
OADBY, LEICESTER,
LE2 2HG
PROJECT:
- DOUBLE STOREY SIDE AND REAR EXTENSION - FIRST STOREY SIDE AND REAR EXTENSION
- SINGLE STOREY SIDE AND REAR EXTENSION
- PORCH TO FRONT AND GARAGE CONVERSION
- INTERNAL ALTERATIONS AND ROOF ALTERATIONS

JOB:
PLANNING APPLICATION
SHEET TITLE:
EXISTING & PROPOSED
ELEVATIONS
LOCATION AND BLOCK
PLANS

NOTES:
1. Do not scale. Plotted dimensions are to be undertaken as current information. All dimensions are to be checked and confirmed on site prior to any works undertaken by the contractor. Any discrepancies found to be immediately reported to the consultants, if in doubt please ask.
2. Masterplan Design Ltd have been employed solely for producing Planning / Standard Building Regulation drawings for this project, and will not be held liable for any works conducted on site or elsewhere. Any further services from Masterplan Design Ltd would need to be agreed in writing.
3. COPYRIGHT
This drawing is the copyright of Masterplan Design Ltd and is intended for the sole use of the person named above. It cannot be reproduced without the permission of Masterplan Design Ltd.

REVISIONS			
REV:	DESCRIPTION:	BY:	DATE: