




Existing Ground Floor Plan

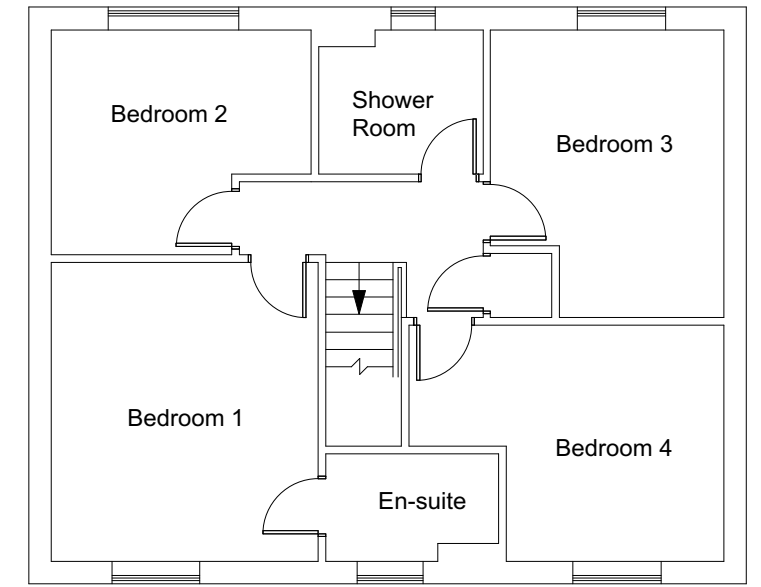


Existing First Floor Plan

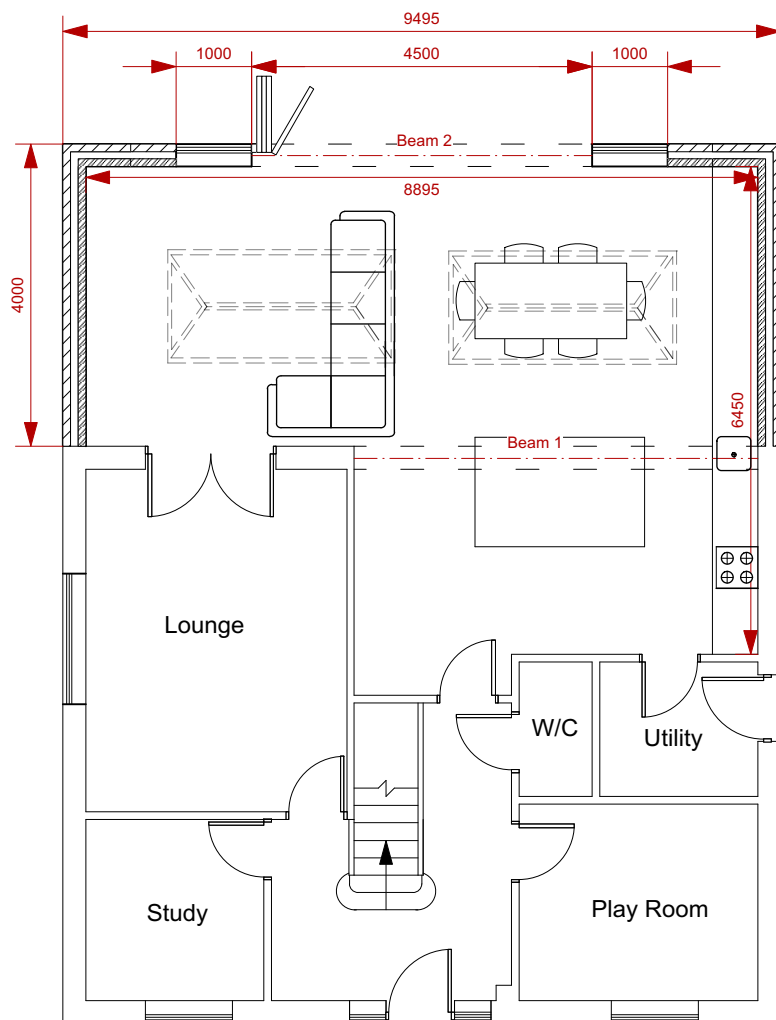

Proposed Ground Floor Plan

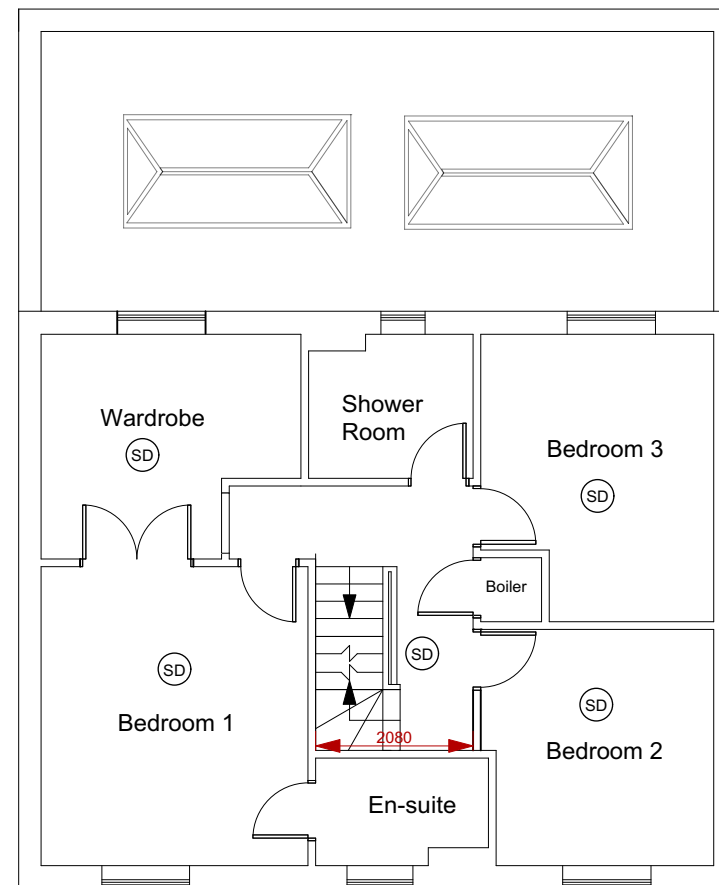

Proposed First Floor Plan

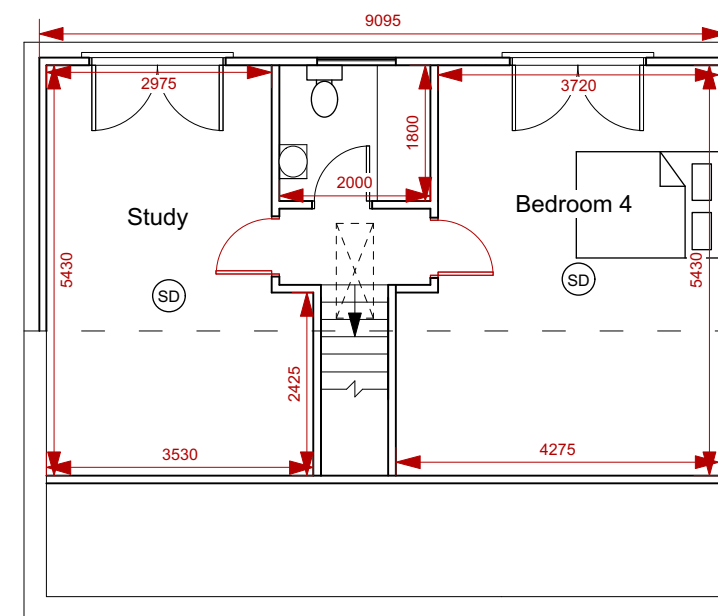

Proposed Loft Floor Plan

SI Designs

Project
Proposed loft conversion and single storey rear extension at: 27a Pipistrelle Way, Oadby, LE2 4QA

Sheet number 1
Existing and proposed floor plans

Scale 1:100

Please reply to: Greenacre Drive Leicester LE5 6TE
Mobile: 07969919528
Email: sajjad@sidesigns.co.uk

All dimensions to be checked on site and not scaled off this drawing.