


Partner Authority Scheme

PLEASE NOTE

1. IT IS THE RESPONSIBILITY OF THE CLIENT TO ENSURE THAT ANY ISSUES RELATING TO THE PARTY WALL ACT ARE IMPLEMENTED AT THE RELEVANT STAGES.
2. ALL DRAWINGS ARE BASED ON MEASURED SURVEYS ONLY.
3. PLANS TO BE SCALED FOR PLANNING AND BUILDING CONTROL PURPOSES ONLY.
4. COPYRIGHT REMAINS PROPERTY OF DT DESIGNS Ltd. NO COPIES OF DRAWING TO BE TAKEN WITHOUT PERMISSION.
5. PERMISSION IS NOT GRANTED FOR THESE PLANS TO BE USED FOR THE PURPOSES OF OBTAINING BUILDING QUOTATIONS UNTIL RELEVANT APPROVALS HAVE BEEN GRANTED BY LOCAL AUTHORITY.
6. IT IS THE RESPONSIBILITY OF THE CLIENT TO CHECK THAT THE PLAN DOES NOT CONTRAVENE OR AFFECT COVENANTS OR ENCROACH ANY BOUNDARIES. IT IS NOT THE RESPONSIBILITY OF DT DESIGNS Ltd TO CHECK ANY MATTERS RELATING TO LAND TITLE OR POSITIONS OF PUBLIC DRAINAGE.
7. IT IS NOT THE RESPONSIBILITY OF DT DESIGNS Ltd TO ADMINISTER ANY AGREEMENTS WITH OTHER STATUTORY BODIES ie. SEVERN TRENT WATER Ltd etc... LOCATION OF DRAINAGE (WHERE SHOWN) & INVERT LEVELS ARE TO BE VERIFIED PRIOR TO COMMENCEMENT OF BUILDING WORKS. NO RESPONSIBILITY IS ACCEPTED FOR THE POSITIONING OF ANY BELOW GROUND DRAINAGE.
8. DO NOT SCALE FROM THE DRAWING. CHECK ALL MEASUREMENTS ON SITE. CHECK ALL LINTEL, STEEL & JOIST SPANS AND ROOF ANGLES & VERIFY BEFORE COMMENCEMENT OF WORK ON SITE. PLANS REFLECT INFORMATION PROVIDED. ALL BOUNDARY POSITIONS AND QUARRIES AS TO LAND TITLE, COVENANTS AND THE LIKE SHOULD BE CONFIRMED BY CLIENT.

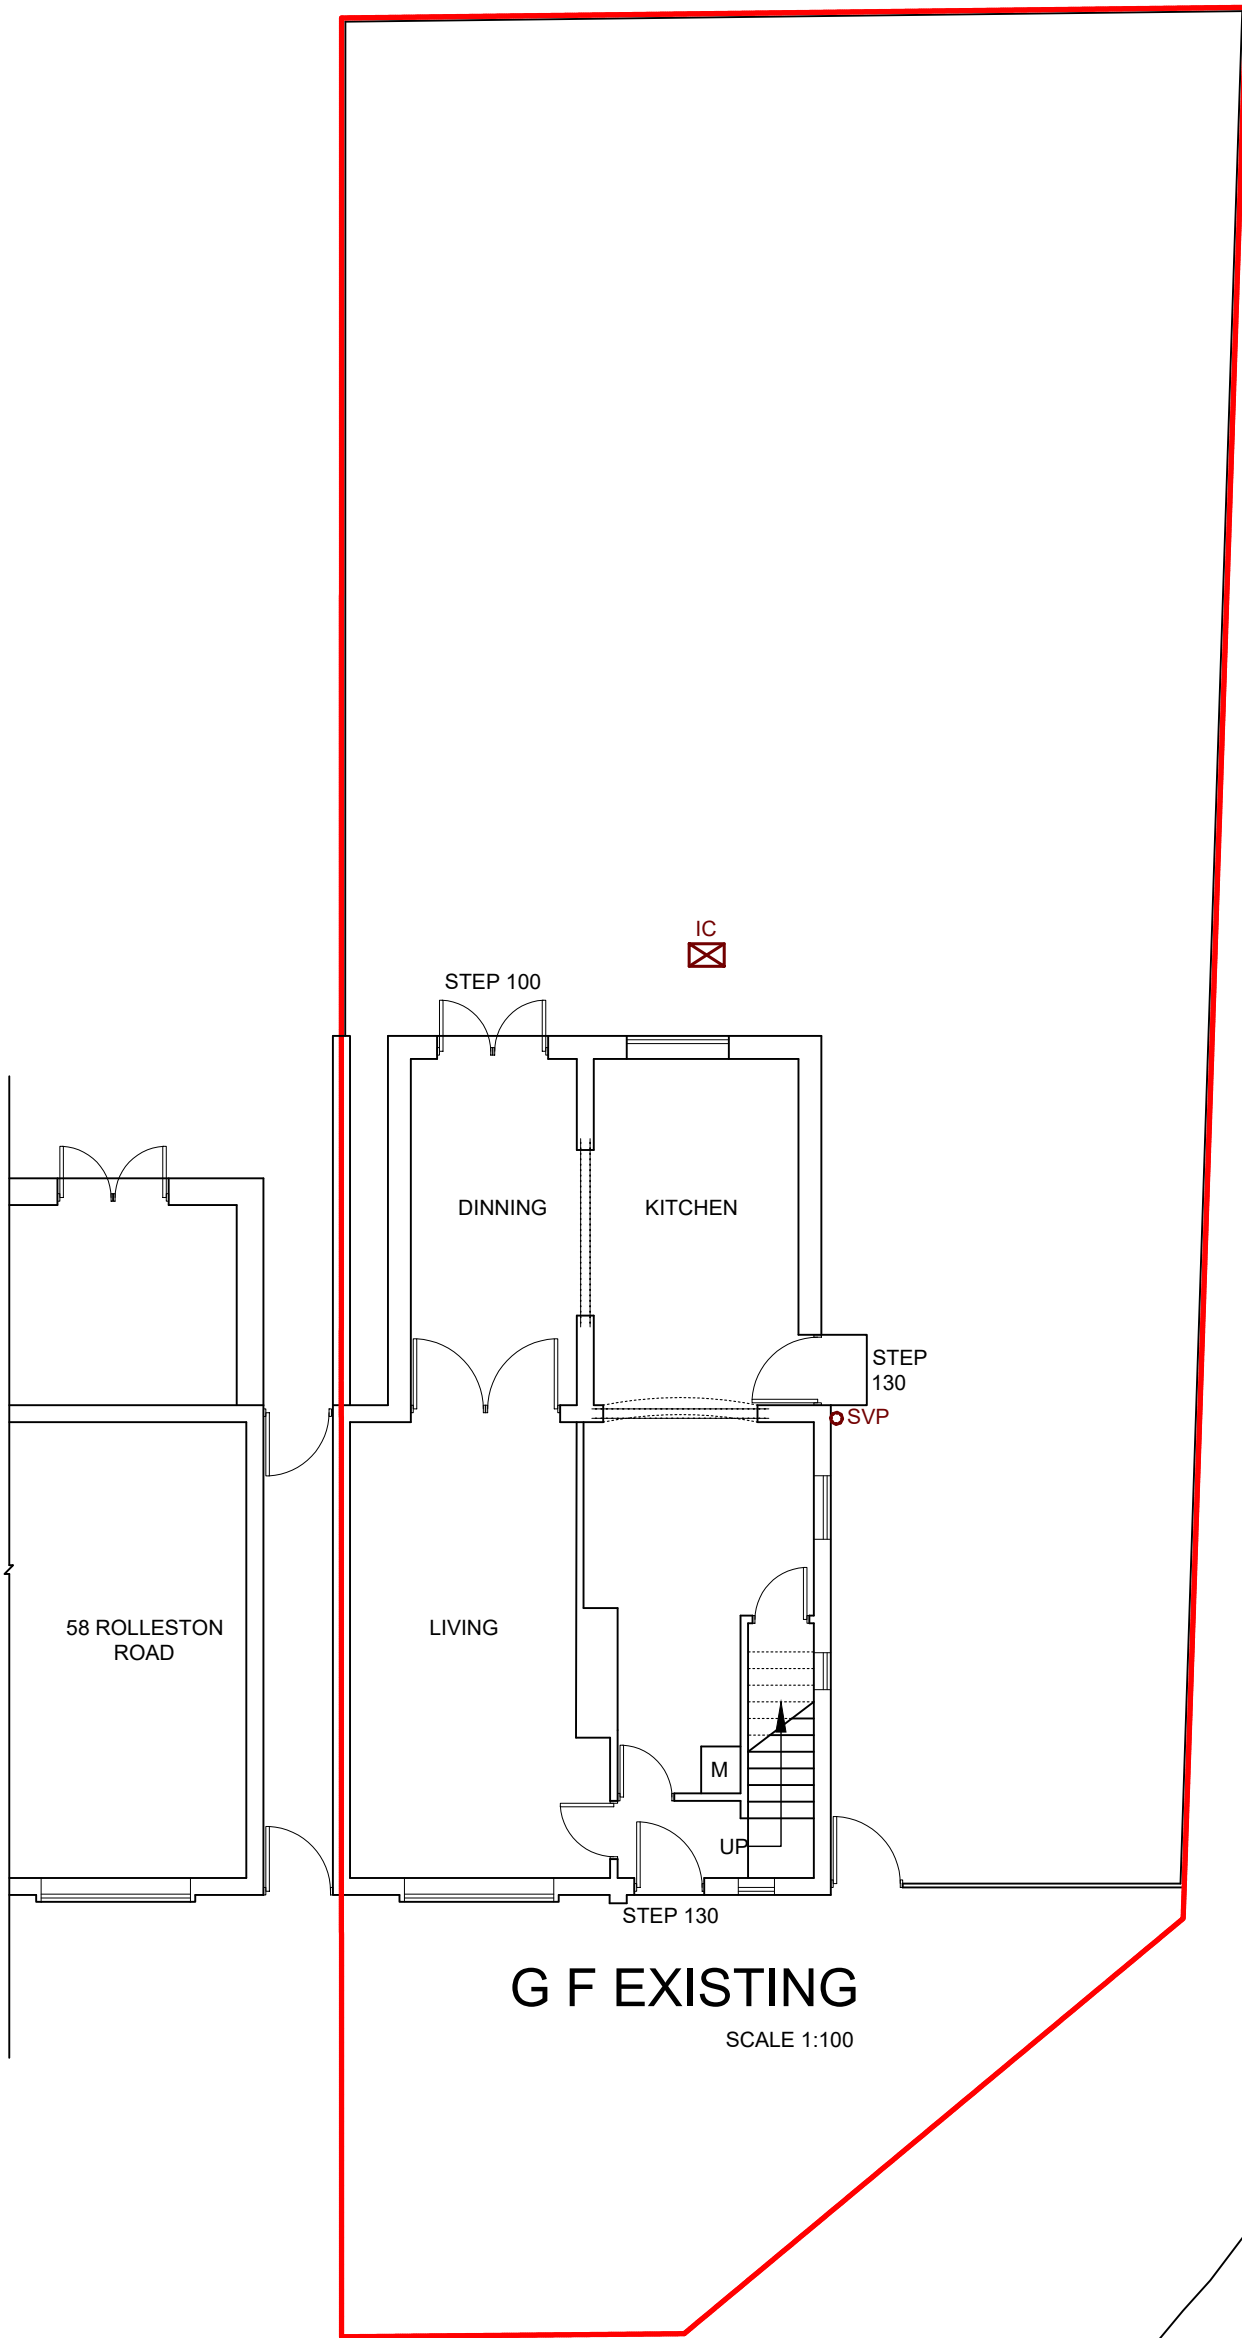

G F EXISTING
SCALE 1:100

WILTSHIRE ROAD

ROLLESTON ROAD

RESUBMISSION
26/01/2024

PROPOSED SINGLE STOREY SIDE
EXTENSION AND ALTERATIONS AT
60 ROLLESTON ROAD
LEICESTER
LE18 2EQ


CLIENT: MR. BALDEV JOHAL

SCALE:
AS SHOWN @ A3

PAGE:
1 OF 7

DRAWING NO:
2024/01/14

DRAWN BY:
RSJ/PS/MD

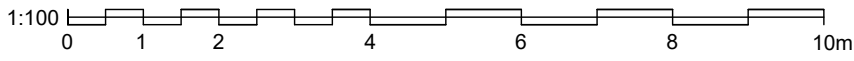


Partner Authority Scheme

PLEASE NOTE

1. IT IS THE RESPONSIBILITY OF THE CLIENT TO ENSURE THAT ANY ISSUES RELATING TO THE PARTY WALL ACT ARE IMPLEMENTED AT THE RELEVANT STAGES.
2. ALL DRAWINGS ARE BASED ON MEASURED SURVEYS ONLY.
3. PLANS TO BE SCALED FOR PLANNING AND BUILDING CONTROL PURPOSES ONLY.
4. COPYRIGHT REMAINS PROPERTY OF DT DESIGNS Ltd. NO COPIES OF DRAWING TO BE TAKEN WITHOUT PERMISSION.
5. PERMISSION IS NOT GRANTED FOR THESE PLANS TO BE USED FOR THE PURPOSES OF OBTAINING BUILDING QUOTATIONS UNTIL RELEVANT APPROVALS HAVE BEEN GRANTED BY LOCAL AUTHORITY.
6. IT IS THE RESPONSIBILITY OF THE CLIENT TO CHECK THAT THE PLAN DOES NOT CONTRAVENE OR AFFECT COVENANTS OR ENCROACH ANY BOUNDARIES. IT IS NOT THE RESPONSIBILITY OF DT DESIGNS Ltd TO CHECK ANY MATTERS RELATING TO LAND TITLE OR POSITIONS OF PUBLIC DRAINAGE.
7. IT IS NOT THE RESPONSIBILITY OF DT DESIGNS Ltd TO ADMINISTER ANY AGREEMENTS WITH OTHER STATUTORY BODIES ie. SEVERN TREAT WATER Ltd etc... LOCATION OF DRAINAGE (WHERE SHOWN) & INVERT LEVELS ARE TO BE VERIFIED PRIOR TO COMMENCEMENT OF BUILDING WORKS. NO RESPONSIBILITY IS ACCEPTED FOR THE POSITIONING OF ANY BELOW GROUND DRAINAGE.
8. DO NOT SCALE FROM THE DRAWING. CHECK ALL MEASUREMENTS ON SITE. CHECK ALL LINTEL, STEEL & JOIST SPANS AND ROOF ANGLES & VERIFY BEFORE COMMENCEMENT OF WORK ON SITE. PLANS REFLECT INFORMATION PROVIDED. ALL BOUNDARY POSITIONS AND QUARRIES AS TO LAND TITLE, COVENANTS AND THE LIKE SHOULD BE CONFIRMED BY CLIENT.

WILTSHIRE ROAD

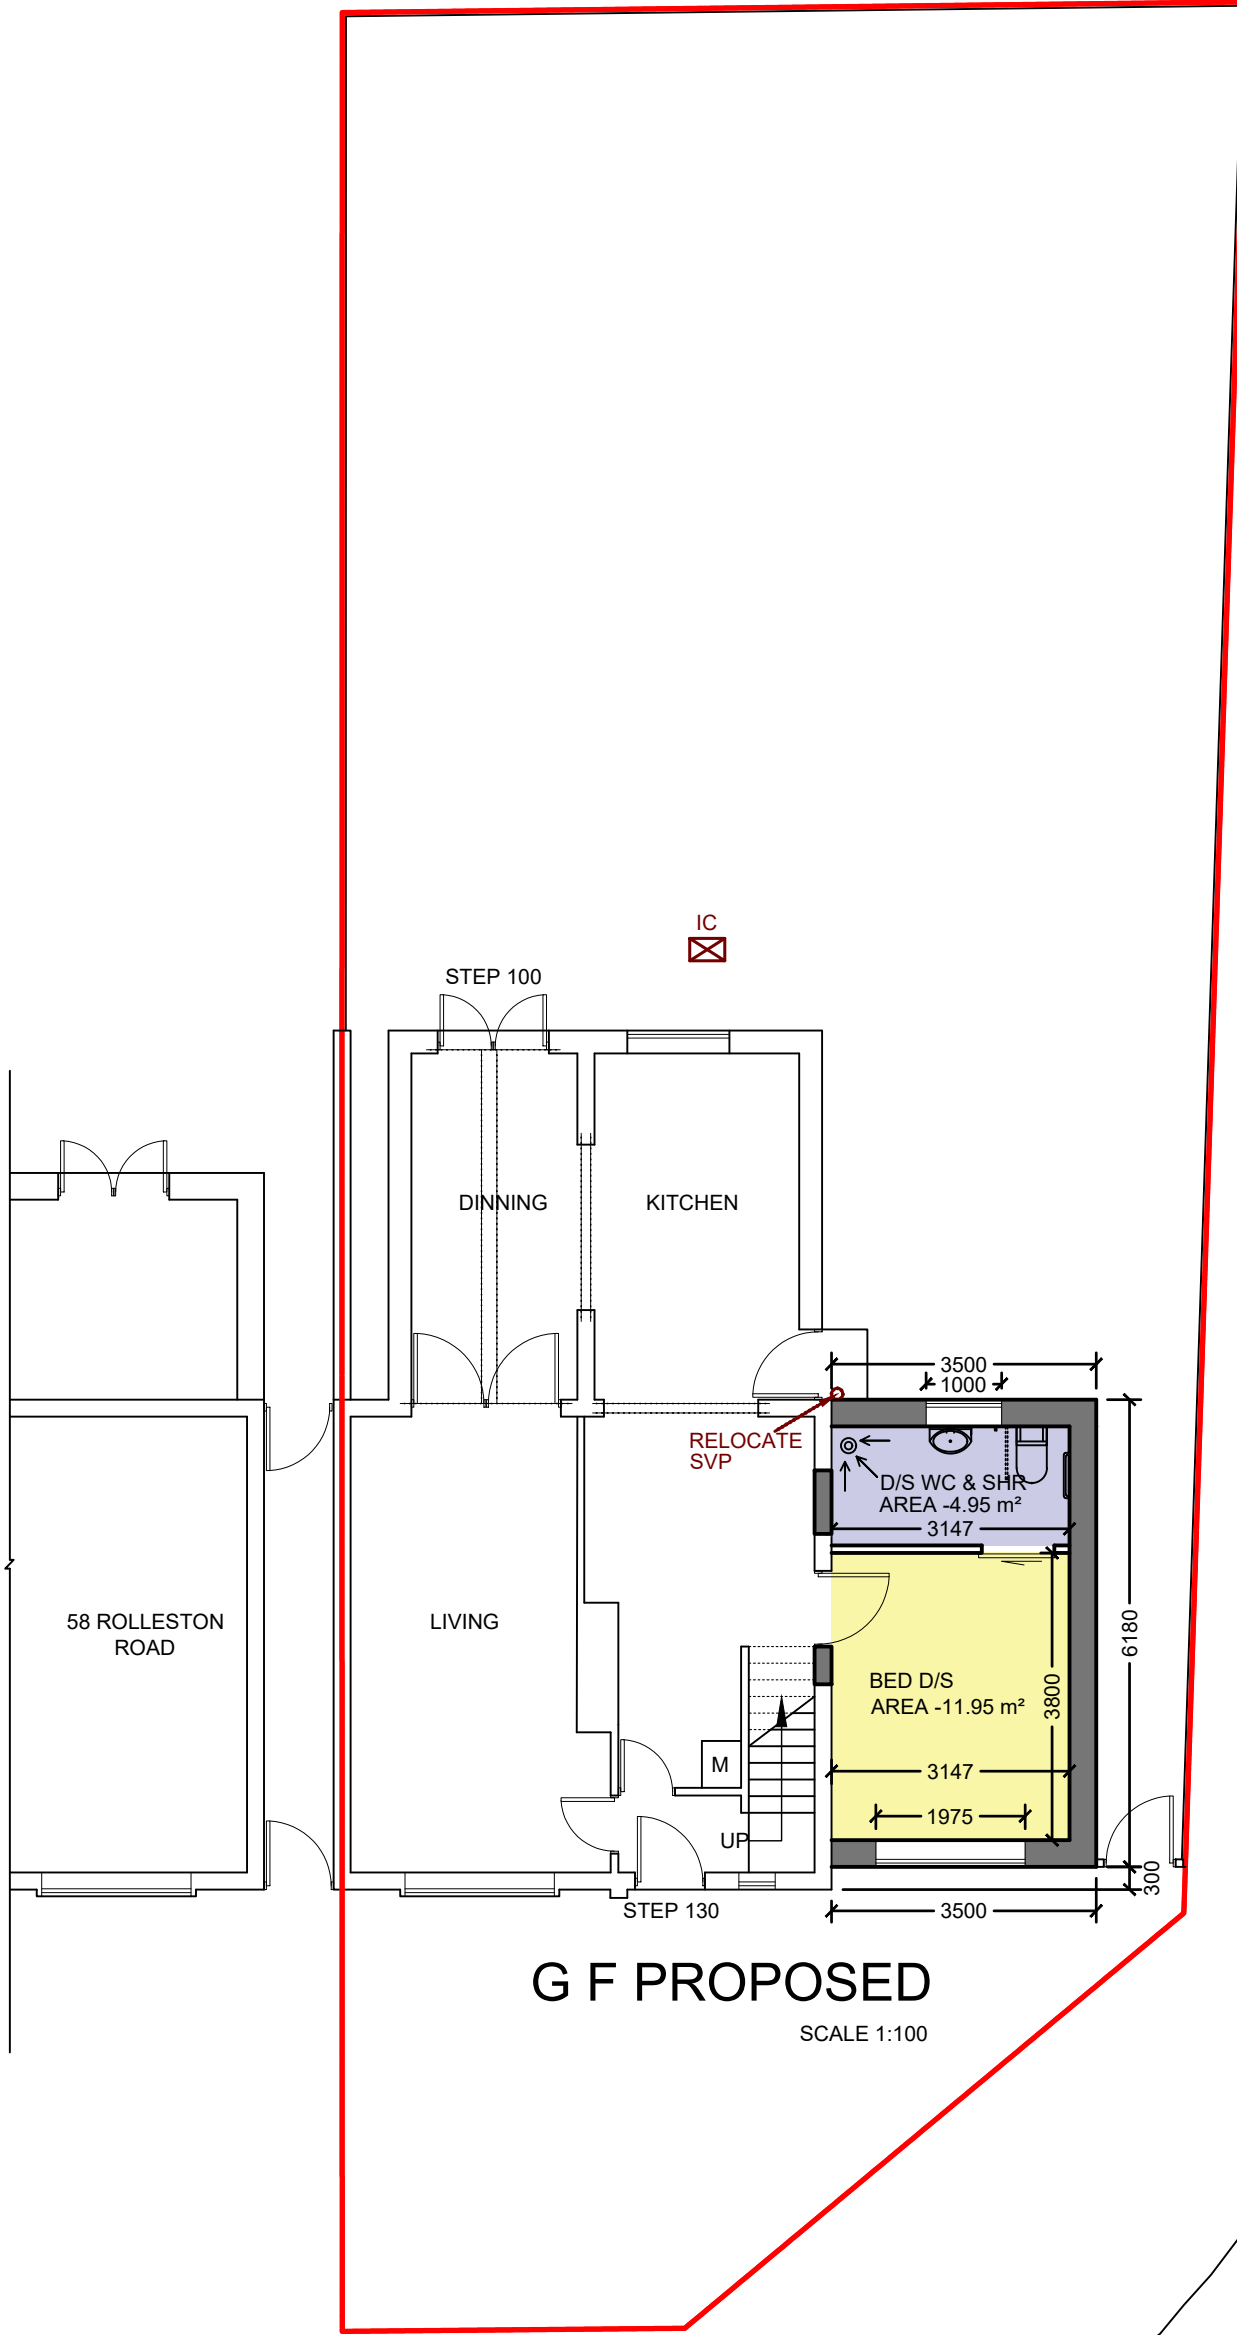

G F PROPOSED

SCALE 1:100

ROLLESTON ROAD

RESUBMISSION
26/01/2024

PROPOSED SINGLE STOREY SIDE
EXTENSION AND ALTERATIONS AT
60 ROLLESTON ROAD
LEICESTER
LE18 2EQ



CLIENT: MR. BALDEV JOHAL

SCALE:
AS SHOWN @ A3

PAGE:
2 OF 7


DRAWING NO:
2024/01/14

DRAWN BY:
RSJ/PS/MD

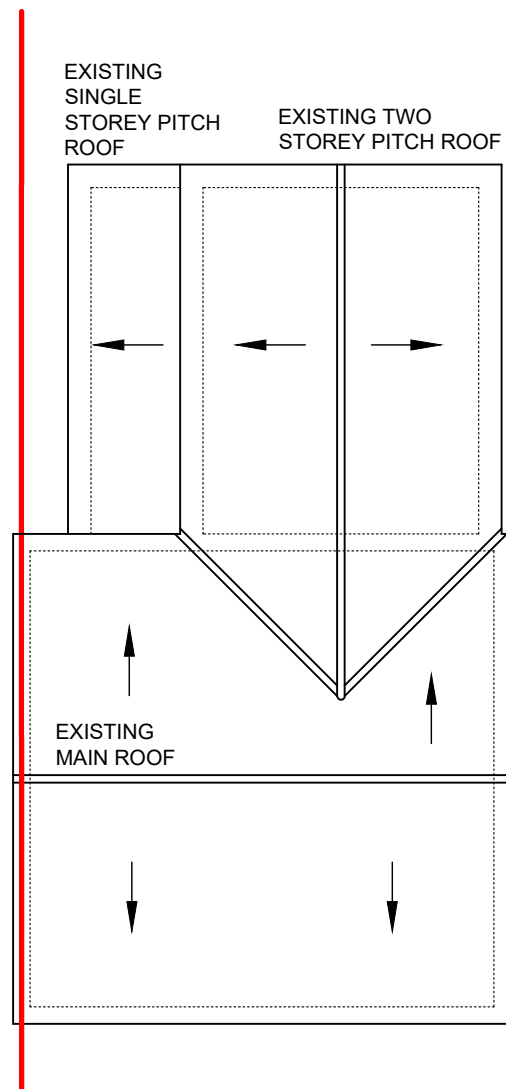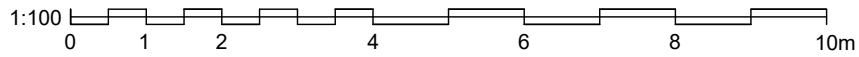

EXISTING ROOF PLAN

SCALE 1:100

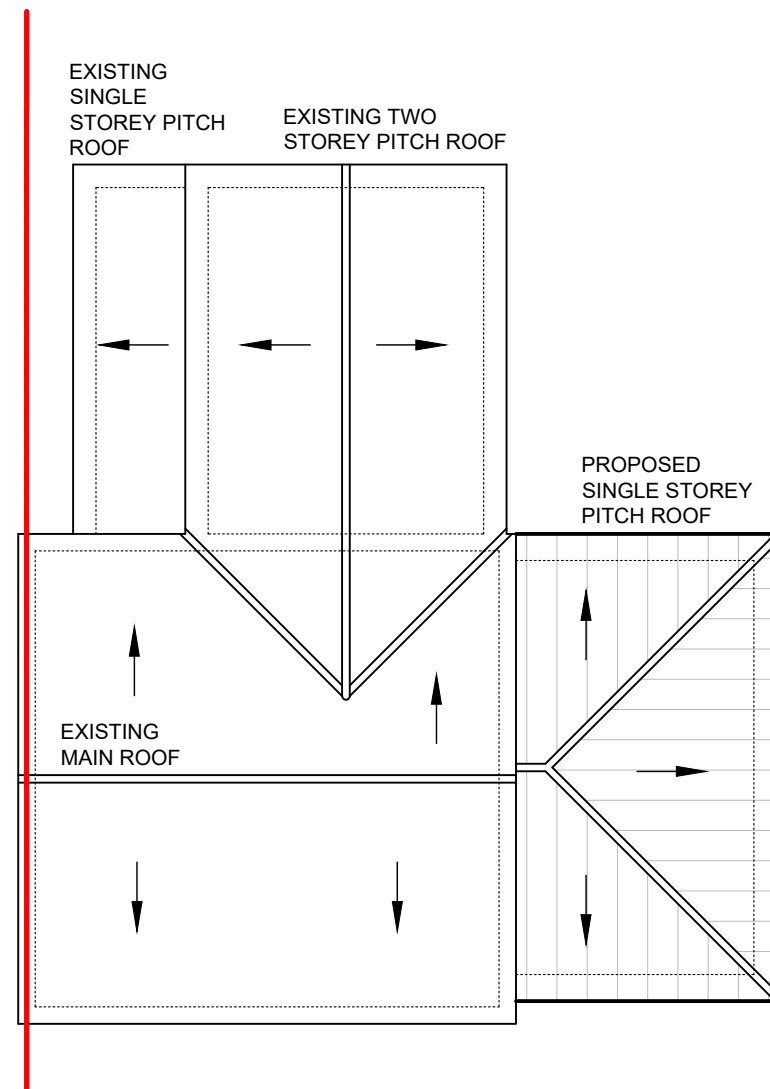

PROPOSED ROOF PLAN

SCALE 1:100



Partner Authority Scheme

PLEASE NOTE

1. IT IS THE RESPONSIBILITY OF THE CLIENT TO ENSURE THAT ANY ISSUES RELATING TO THE PARTY WALL ACT ARE IMPLEMENTED AT THE RELEVANT STAGES.
2. ALL DRAWINGS ARE BASED ON MEASURED SURVEYS ONLY.
3. PLANS TO BE SCALED FOR PLANNING AND BUILDING CONTROL PURPOSES ONLY.
4. COPYRIGHT REMAINS PROPERTY OF DT DESIGNS Ltd. NO COPIES OF DRAWING TO BE TAKEN WITHOUT PERMISSION.
5. PERMISSION IS NOT GRANTED FOR THESE PLANS TO BE USED FOR THE PURPOSES OF OBTAINING BUILDING QUOTATIONS UNTIL RELEVANT APPROVALS HAVE BEEN GRANTED BY LOCAL AUTHORITY.
6. IT IS THE RESPONSIBILITY OF THE CLIENT TO CHECK THAT THE PLAN DOES NOT CONTRAVENE OR AFFECT COVENANTS OR ENCROACH ANY BOUNDARIES. IT IS NOT THE RESPONSIBILITY OF DT DESIGNS Ltd TO CHECK ANY MATTERS RELATING TO LAND TITLE OR POSITIONS OF PUBLIC DRAINAGE.
7. IT IS NOT THE RESPONSIBILITY OF DT DESIGNS Ltd TO ADMINISTER ANY AGREEMENTS WITH OTHER STATUTORY BODIES ie. SEVERN TRENT WATER Ltd etc. LOCATION OF DRAINAGE (WHERE SHOWN) & INVERT LEVELS ARE TO BE VERIFIED PRIOR TO COMMENCEMENT OF BUILDING WORKS. NO RESPONSIBILITY IS ACCEPTED FOR THE POSITIONING OF ANY BELOW GROUND DRAINAGE.
8. DO NOT SCALE FROM THE DRAWING. CHECK ALL MEASUREMENTS ON SITE. CHECK ALL LINTEL, STEEL & JOIST SPANS AND ROOF ANGLES & VERIFY BEFORE COMMENCEMENT OF WORK ON SITE. PLANS REFLECT INFORMATION PROVIDED, ALL BOUNDARY POSITIONS AND QUARRIES AS TO LAND TITLE, COVENANTS AND THE LIKE SHOULD BE CONFIRMED BY CLIENT.

RESUBMISSION
26/01/2024

PROPOSED SINGLE STOREY SIDE EXTENSION AND ALTERATIONS AT 60 ROLLESTON ROAD LEICESTER LE18 2EQ


CLIENT: MR. BALDEV JOHAL

SCALE:
AS SHOWN @ A3


PAGE:
3 OF 7

DRAWING NO:
2024/01/14

DRAWN BY:
RSJ/PS/MD

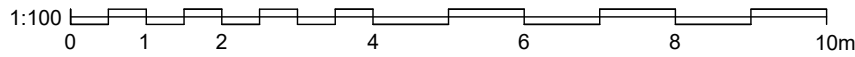


PROPOSED ELEVATIONS

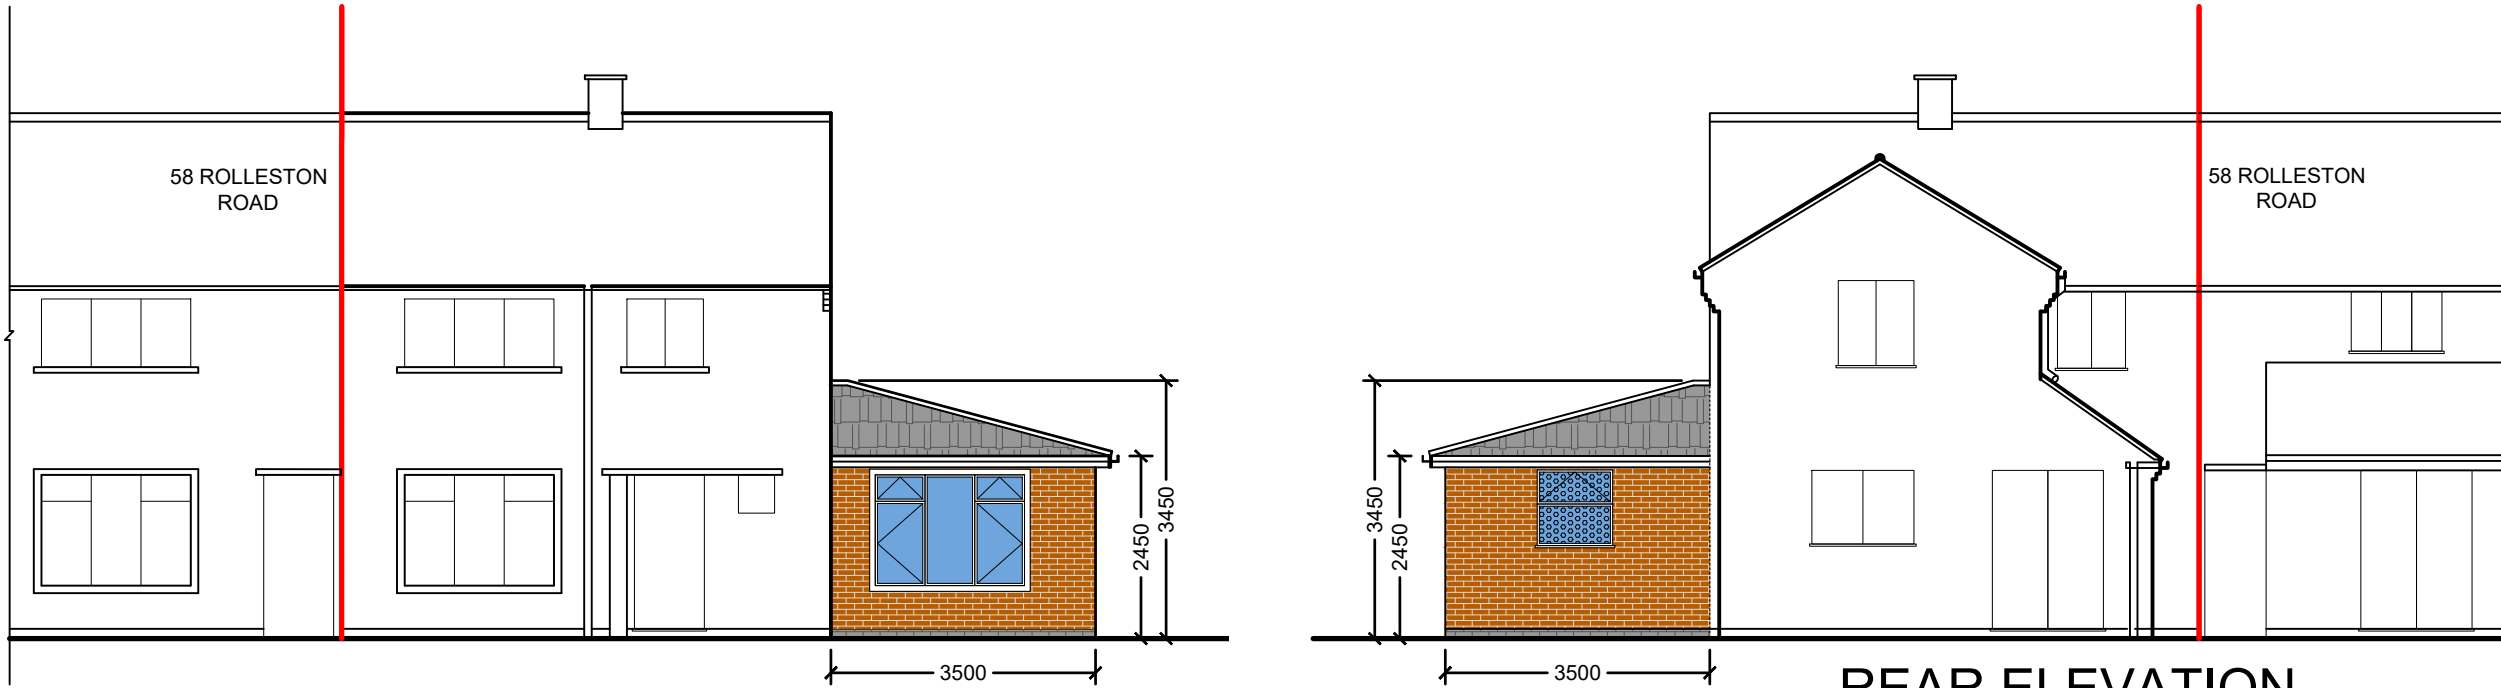

FRONT ELEVATION
SCALE 1:100

REAR ELEVATION
SCALE 1:100

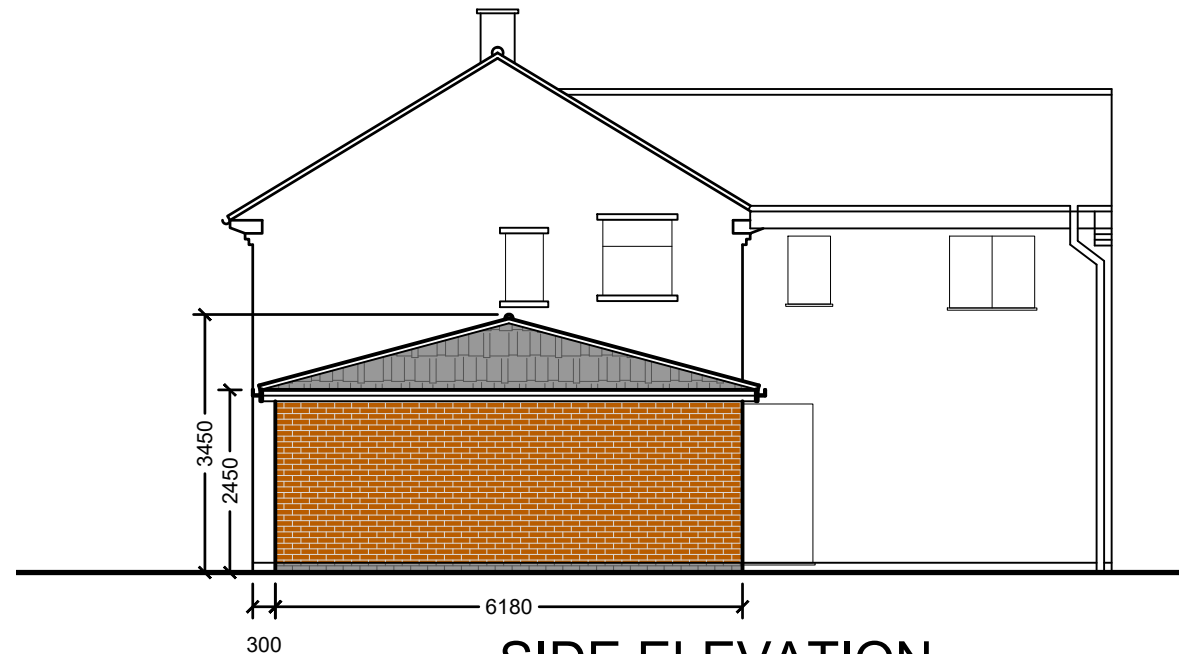

SIDE ELEVATION
SCALE 1:100

**DT
DESIGNS
LTD**

a: 74A WYVERN AVENUE, LEICESTER, LE4 7HH
p: 0116 2668947
e: DTDESIGNSLIMITED@GMAIL.COM
w: WWW.DTDESIGNSLTD.COM



Partner Authority Scheme

PLEASE NOTE

1. IT IS THE RESPONSIBILITY OF THE CLIENT TO ENSURE THAT ANY ISSUES RELATING TO THE PARTY WALL ACT ARE IMPLEMENTED AT THE RELEVANT STAGES.
2. ALL DRAWINGS ARE BASED ON MEASURED SURVEYS ONLY.
3. PLANS TO BE SCALED FOR PLANNING AND BUILDING CONTROL PURPOSES ONLY.
4. COPYRIGHT REMAINS PROPERTY OF DT DESIGNS LTD. NO COPIES OF DRAWING TO BE TAKEN WITHOUT PERMISSION.
5. PERMISSION IS NOT GRANTED FOR THESE PLANS TO BE USED FOR THE PURPOSES OF OBTAINING BUILDING QUOTATIONS UNTIL RELEVANT APPROVALS HAVE BEEN GRANTED BY LOCAL AUTHORITY.
6. IT IS THE RESPONSIBILITY OF THE CLIENT TO CHECK THAT THE PLAN DOES NOT CONTRAVENE OR AFFECT COVENANTS OR ENCROACH ANY BOUNDARIES. IT IS NOT THE RESPONSIBILITY OF DT DESIGNS LTD TO CHECK ANY MATTERS RELATING TO LAND TITLE OR POSITIONS OF PUBLIC DRAINAGE.
7. IT IS NOT THE RESPONSIBILITY OF DT DESIGNS LTD TO ADMINISTER ANY AGREEMENTS WITH OTHER STATUTORY BODIES ie. SEVERN TRENT WATER Ltd etc. LOCATION OF DRAINAGE (WHERE SHOWN) & INVERT LEVELS ARE TO BE VERIFIED PRIOR TO COMMENCEMENT OF BUILDING WORKS. NO RESPONSIBILITY IS ACCEPTED FOR THE POSITIONING OF ANY BELOW GROUND DRAINAGE.
8. DO NOT SCALE FROM THE DRAWING. CHECK ALL MEASUREMENTS ON SITE. CHECK ALL LINTEL, STEEL & JOIST SPANS AND ROOF ANGLES & VERIFY BEFORE COMMENCEMENT OF WORK ON SITE. PLANS REFLECT INFORMATION PROVIDED, ALL BOUNDARY POSITIONS AND QUARRIES AS TO LAND TITLE, COVENANTS AND THE LIKE SHOULD BE CONFIRMED BY CLIENT.

RESUBMISSION
26/01/2024

PROPOSED SINGLE STOREY SIDE
EXTENSION AND ALTERATIONS AT
60 ROLLESTON ROAD
LEICESTER
LE18 2EQ

CLIENT: MR. BALDEV JOHAL


SCALE:
AS SHOWN @ A3

PAGE:
4 OF 7


DRAWING NO:
2024/01/14

DRAWN BY:
RSJ/PS/MD

© Copyright.

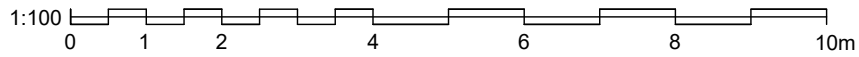


EXISTING ELEVATIONS

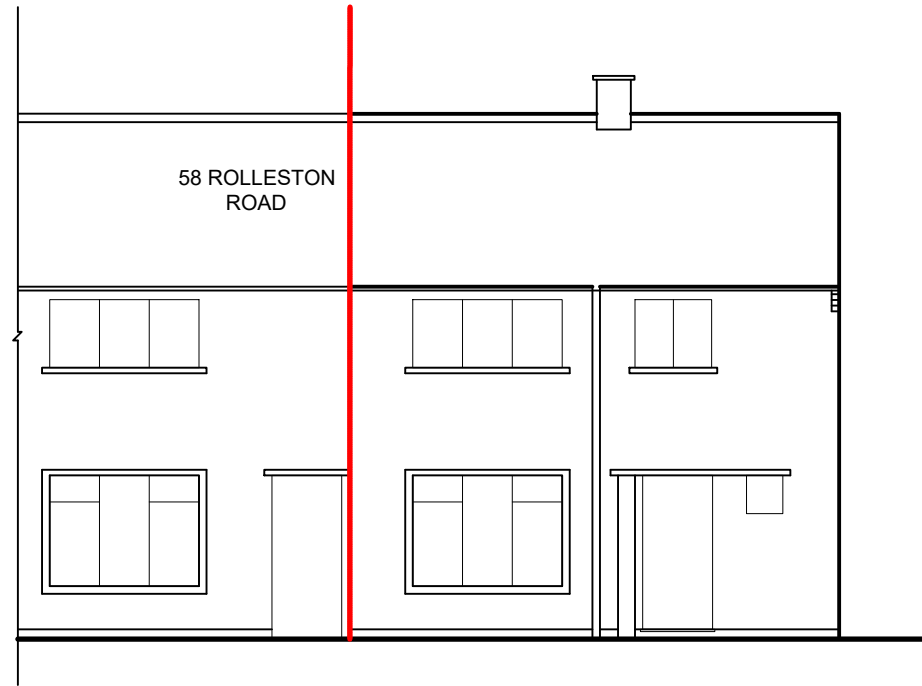


FRONT ELEVATION

SCALE 1:100

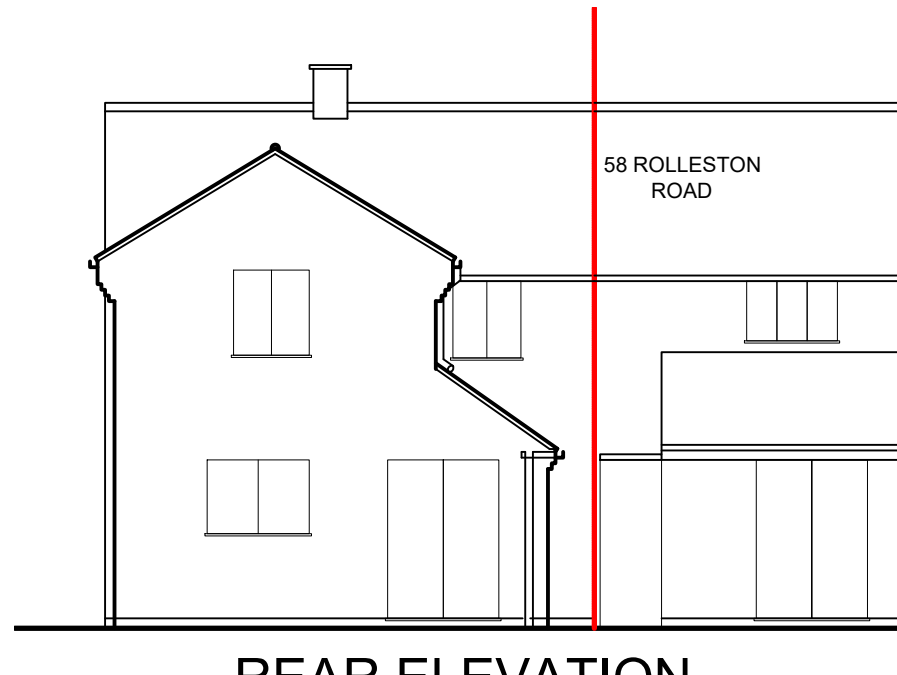

REAR ELEVATION

SCALE 1:100

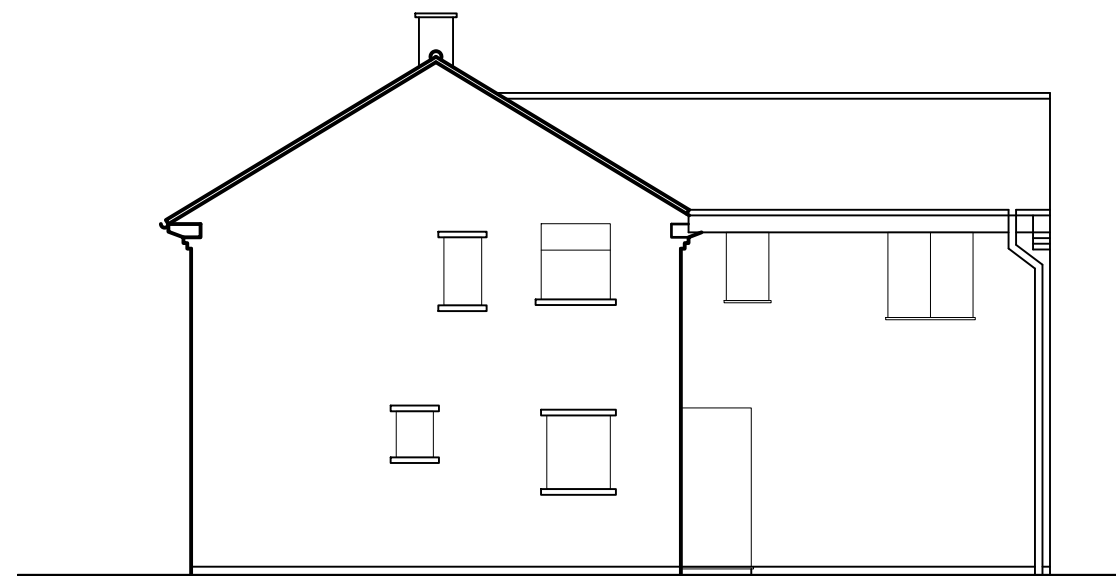

SIDE ELEVATION

SCALE 1:100

**DT
DESIGNS
LTD**

a: 74A WYVERN AVENUE, LEICESTER, LE4 7HH
p: 0116 2668947
e: DTDESIGNSLIMITED@GMAIL.COM
w: WWW.DTDESIGNSLTD.COM



Partner Authority Scheme

PLEASE NOTE

1. IT IS THE RESPONSIBILITY OF THE CLIENT TO ENSURE THAT ANY ISSUES RELATING TO THE PARTY WALL ACT ARE IMPLEMENTED AT THE RELEVANT STAGES.
2. ALL DRAWINGS ARE BASED ON MEASURED SURVEYS ONLY.
3. PLANS TO BE SCALED FOR PLANNING AND BUILDING CONTROL PURPOSES ONLY.
4. COPYRIGHT REMAINS PROPERTY OF DT DESIGNS Ltd. NO COPIES OF DRAWING TO BE TAKEN WITHOUT PERMISSION.
5. PERMISSION IS NOT GRANTED FOR THESE PLANS TO BE USED FOR THE PURPOSES OF OBTAINING BUILDING QUOTATIONS UNTIL RELEVANT APPROVALS HAVE BEEN GRANTED BY LOCAL AUTHORITY.
6. IT IS THE RESPONSIBILITY OF THE CLIENT TO CHECK THAT THE PLAN DOES NOT CONTRAVENE OR AFFECT COVENANTS OR ENCROACH ANY BOUNDARIES. IT IS NOT THE RESPONSIBILITY OF DT DESIGNS Ltd TO CHECK ANY MATTERS RELATING TO LAND TITLE OR POSITIONS OF PUBLIC DRAINAGE.
7. IT IS NOT THE RESPONSIBILITY OF DT DESIGNS Ltd TO ADMINISTER ANY AGREEMENTS WITH OTHER STATUTORY BODIES ie. SEVERN TRENT WATER Ltd etc. LOCATION OF DRAINAGE (WHERE SHOWN) & INVERT LEVELS ARE TO BE VERIFIED PRIOR TO COMMENCEMENT OF BUILDING WORKS. NO RESPONSIBILITY IS ACCEPTED FOR THE POSITIONING OF ANY BELOW GROUND DRAINAGE.
8. DO NOT SCALE FROM THE DRAWING. CHECK ALL MEASUREMENTS ON SITE. CHECK ALL LINTEL, STEEL & JOIST SPANS AND ROOF ANGLES & VERIFY BEFORE COMMENCEMENT OF WORK ON SITE. PLANS REFLECT INFORMATION PROVIDED, ALL BOUNDARY POSITIONS AND QUARRIES AS TO LAND TITLE, COVENANTS AND THE LIKE SHOULD BE CONFIRMED BY CLIENT.

RESUBMISSION

26/01/2024

PROPOSED SINGLE STOREY SIDE
EXTENSION AND ALTERATIONS AT
60 ROLLESTON ROAD
LEICESTER
LE18 2EQ

CLIENT: MR. BALDEV JOHAL

SCALE:
AS SHOWN @ A3


PAGE:
5 OF 7

DRAWING NO:
2024/01/14

DRAWN BY:
RSJ/PS/MD


© Copyright.

1:1250 50m

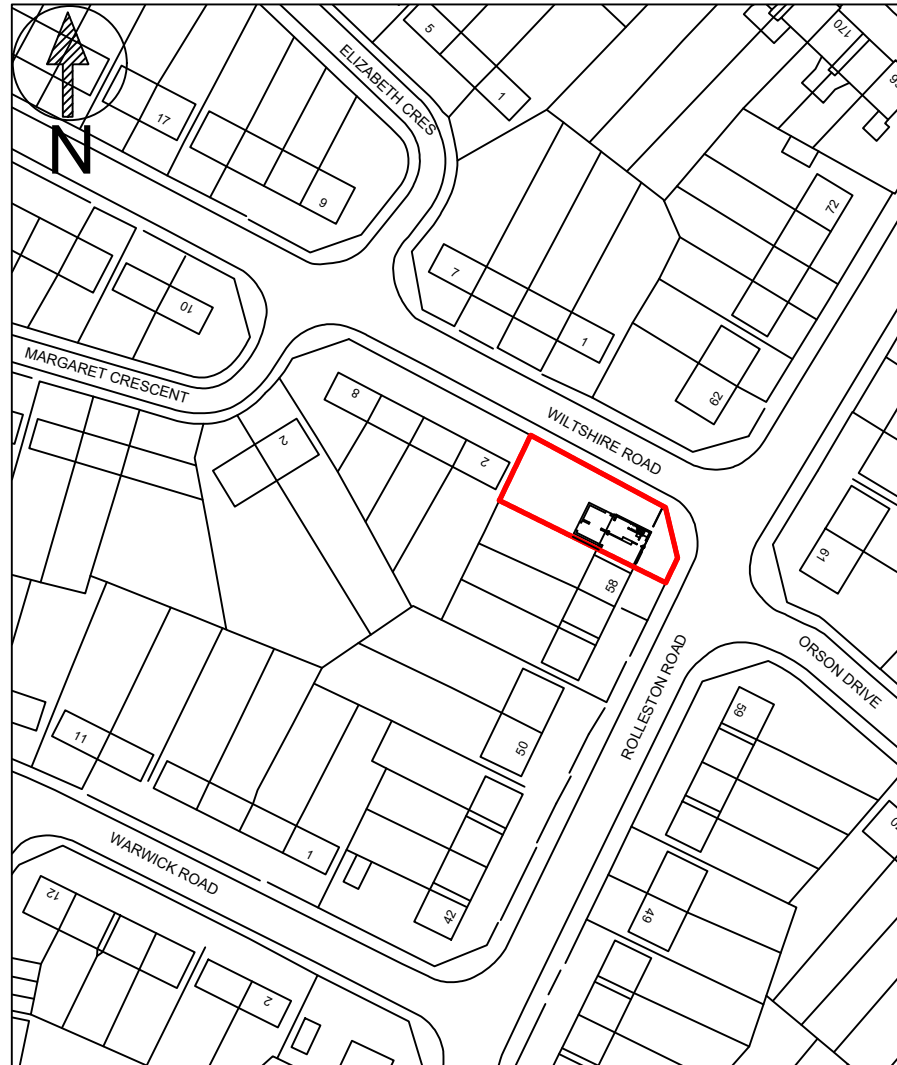

EXISTING SITE LOCATION 1:1250

1:500 20m

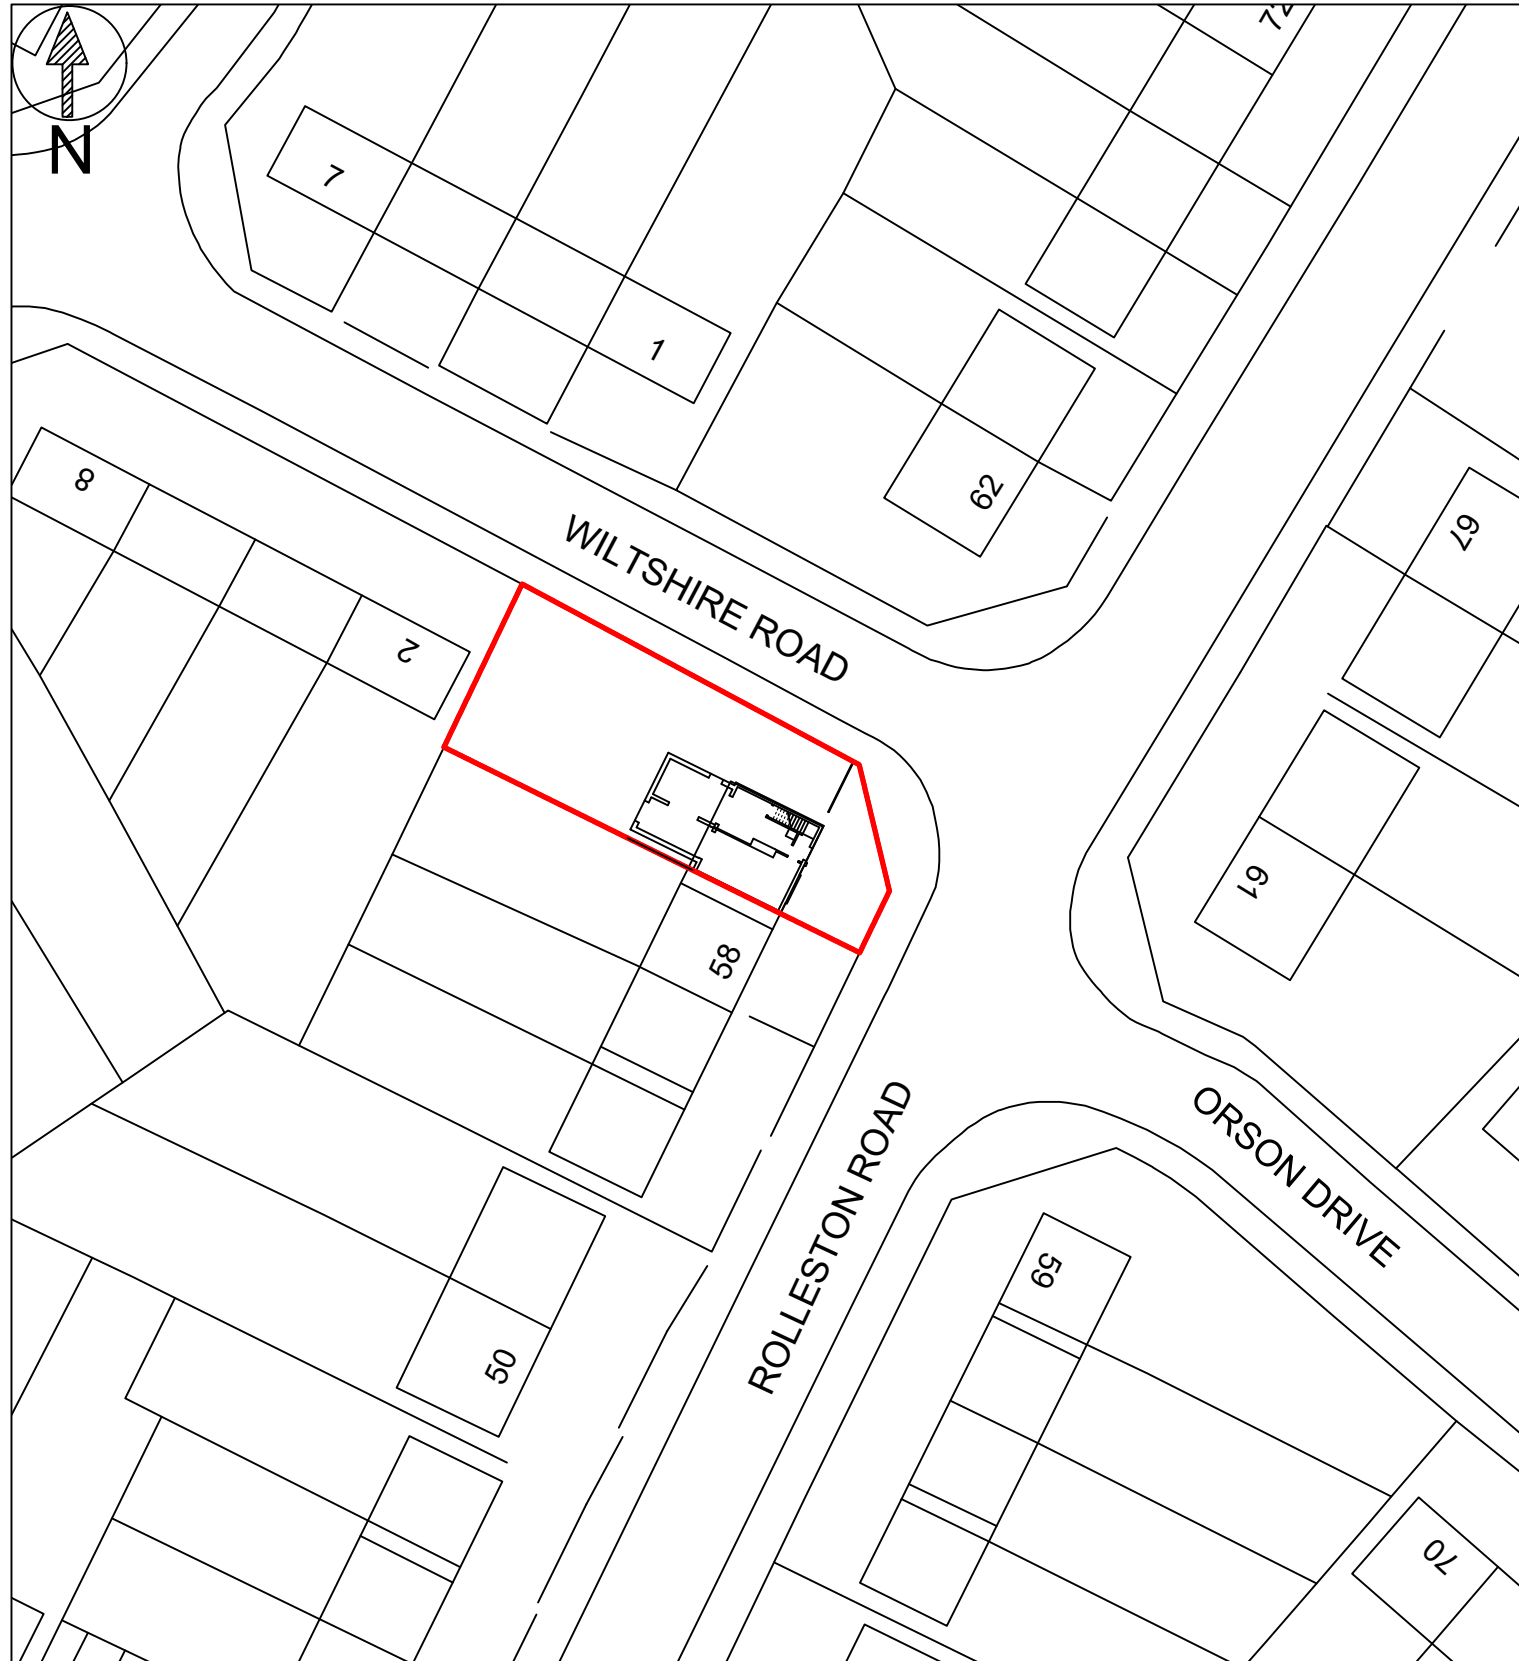

EXISTING SITE LOCATION 1:500



Partner Authority Scheme

PLEASE NOTE

1. IT IS THE RESPONSIBILITY OF THE CLIENT TO ENSURE THAT ANY ISSUES RELATING TO THE PARTY WALL ACT ARE IMPLEMENTED AT THE RELEVANT STAGES.
2. ALL DRAWINGS ARE BASED ON MEASURED SURVEYS ONLY.
3. PLANS TO BE SCALED FOR PLANNING AND BUILDING CONTROL PURPOSES ONLY.
4. COPYRIGHT REMAINS PROPERTY OF DT DESIGNS Ltd. NO COPIES OF DRAWING TO BE TAKEN WITHOUT PERMISSION.
5. PERMISSION IS NOT GRANTED FOR THESE PLANS TO BE USED FOR THE PURPOSES OF OBTAINING BUILDING QUOTATIONS UNTIL RELEVANT APPROVALS HAVE BEEN GRANTED BY LOCAL AUTHORITY.
6. IT IS THE RESPONSIBILITY OF THE CLIENT TO CHECK THAT THE PLAN DOES NOT CONTRAVENE OR AFFECT COVENANTS OR ENCROACH ANY BOUNDARIES. IT IS NOT THE RESPONSIBILITY OF DT DESIGNS Ltd TO CHECK ANY MATTERS RELATING TO LAND TITLE OR POSITIONS OF PUBLIC DRAINAGE.
7. IT IS NOT THE RESPONSIBILITY OF DT DESIGNS Ltd TO ADMINISTER ANY AGREEMENTS WITH OTHER STATUTORY BODIES ie. SEVERN TRENT WATER Ltd etc. LOCATION OF DRAINAGE (WHERE SHOWN) & INVERT LEVELS ARE TO BE VERIFIED PRIOR TO COMMENCEMENT OF BUILDING WORKS. NO RESPONSIBILITY IS ACCEPTED FOR THE POSITIONING OF ANY BELOW GROUND DRAINAGE.
8. DO NOT SCALE FROM THE DRAWING. CHECK ALL MEASUREMENTS ON SITE. CHECK ALL LINTEL, STEEL & JOIST SPANS AND ROOF ANGLES & VERIFY BEFORE COMMENCEMENT OF WORK ON SITE. PLANS REFLECT INFORMATION PROVIDED, ALL BOUNDARY POSITIONS AND QUARRIES AS TO LAND TITLE, COVENANTS AND THE LIKE SHOULD BE CONFIRMED BY CLIENT.

RESUBMISSION
26/01/2024

PROPOSED SINGLE STOREY SIDE
EXTENSION AND ALTERATIONS AT
60 ROLLESTON ROAD
LEICESTER
LE18 2EQ

CLIENT: MR. BALDEV JOHAL

SCALE:
AS SHOWN @ A3

PAGE:
6 OF 7

DRAWING NO:
2024/01/14

DRAWN BY:
RSJ/PS/MD



Partner Authority Scheme

PLEASE NOTE

1. IT IS THE RESPONSIBILITY OF THE CLIENT TO ENSURE THAT ANY ISSUES RELATING TO THE PARTY WALL ACT ARE IMPLEMENTED AT THE RELEVANT STAGES.
2. ALL DRAWINGS ARE BASED ON MEASURED SURVEYS ONLY.
3. PLANS TO BE SCALED FOR PLANNING AND BUILDING CONTROL PURPOSES ONLY.
4. COPYRIGHT REMAINS PROPERTY OF DT DESIGNS Ltd. NO COPIES OF DRAWING TO BE TAKEN WITHOUT PERMISSION.
5. PERMISSION IS NOT GRANTED FOR THESE PLANS TO BE USED FOR THE PURPOSES OF OBTAINING BUILDING QUOTATIONS UNTIL RELEVANT APPROVALS HAVE BEEN GRANTED BY LOCAL AUTHORITY.
6. IT IS THE RESPONSIBILITY OF THE CLIENT TO CHECK THAT THE PLAN DOES NOT CONTRAVENE OR AFFECT COVENANTS OR ENCROACH ANY BOUNDARIES. IT IS NOT THE RESPONSIBILITY OF DT DESIGNS Ltd TO CHECK ANY MATTERS RELATING TO LAND TITLE OR POSITIONS OF PUBLIC DRAINAGE.
7. IT IS NOT THE RESPONSIBILITY OF DT DESIGNS Ltd TO ADMINISTER ANY AGREEMENTS WITH OTHER STATUTORY BODIES ie. SEVERN TREAT WATER Ltd etc. LOCATION OF DRAINAGE (WHERE SHOWN) & INVERT LEVELS ARE TO BE VERIFIED PRIOR TO COMMENCEMENT OF BUILDING WORKS. NO RESPONSIBILITY IS ACCEPTED FOR THE POSITIONING OF ANY BELOW GROUND DRAINAGE.
8. DO NOT SCALE FROM THE DRAWING. CHECK ALL MEASUREMENTS ON SITE. CHECK ALL LINTEL, STEEL & JOIST SPANS AND ROOF ANGLES & VERIFY BEFORE COMMENCEMENT OF WORK ON SITE. PLANS REFLECT INFORMATION PROVIDED, ALL BOUNDARY POSITIONS AND QUARRIES AS TO LAND TITLE, COVENANTS AND THE LIKE SHOULD BE CONFIRMED BY CLIENT.

RESUBMISSION
26/01/2024

PROPOSED SINGLE STOREY SIDE
EXTENSION AND ALTERATIONS AT
60 ROLLESTON ROAD
LEICESTER
LE18 2EQ

CLIENT: MR. BALDEV JOHAL

SCALE:
AS SHOWN @ A3


PAGE:
7 OF 7

DRAWING NO:
2024/01/14

DRAWN BY:
RSJ/PS/MD

© Copyright.

1:500 20m

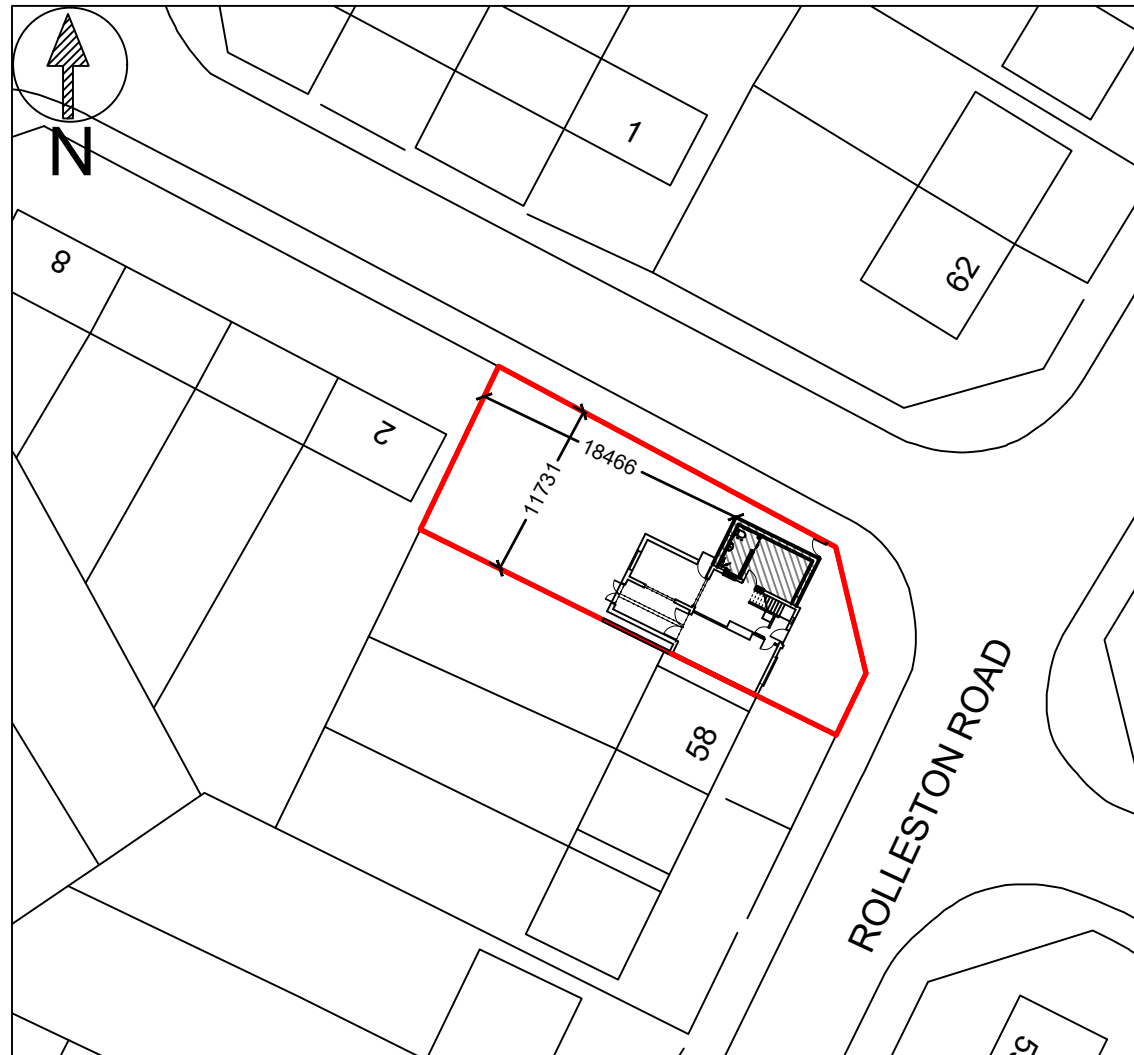

PROPOSED SITE 1:500

SINGLE STOREY EXTENSION