

All dimensions must be checked on site and not scaled from this drawing.

If in doubt ask.


Do not scale from this drawing.

Check drawing on receipt and report any discrepancies to the Architect.



Verify all dimensions/levels on site prior to construction.

Sizes, depths and construction shown for foundations, floor slab and hardcore are the minimum for normal ground and should be adjusted to suit the conditions found when excavations have been made.



The contractor will indemnify MRA against all claims, costs or damages which they might become legally obliged to pay in respect of any defects in the building which are adjudged to be due to workmanship or materials not being in accordance with the contract.

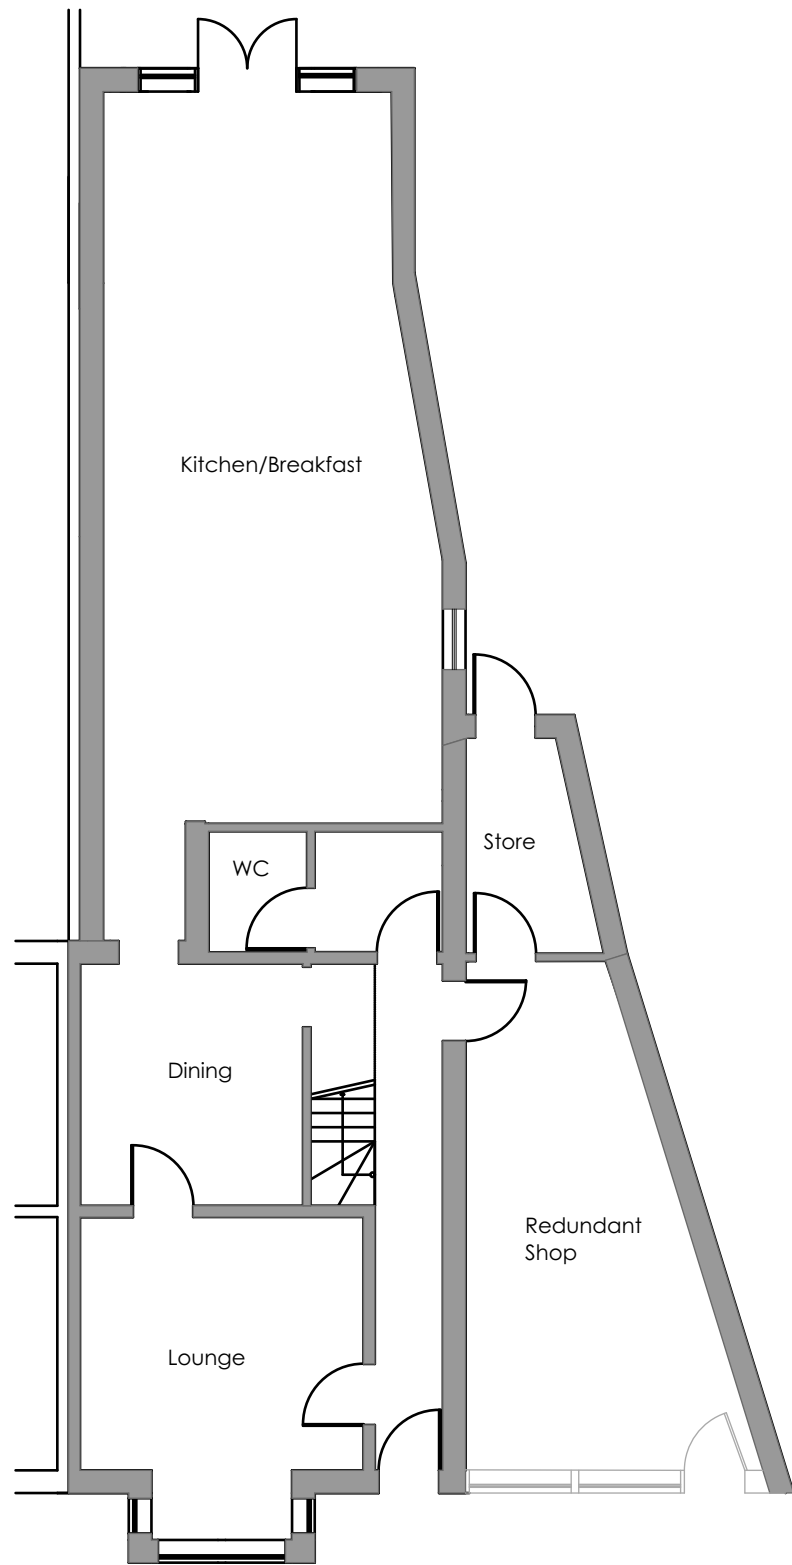

**A** Existing Ground floor plan  
1:100

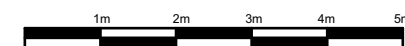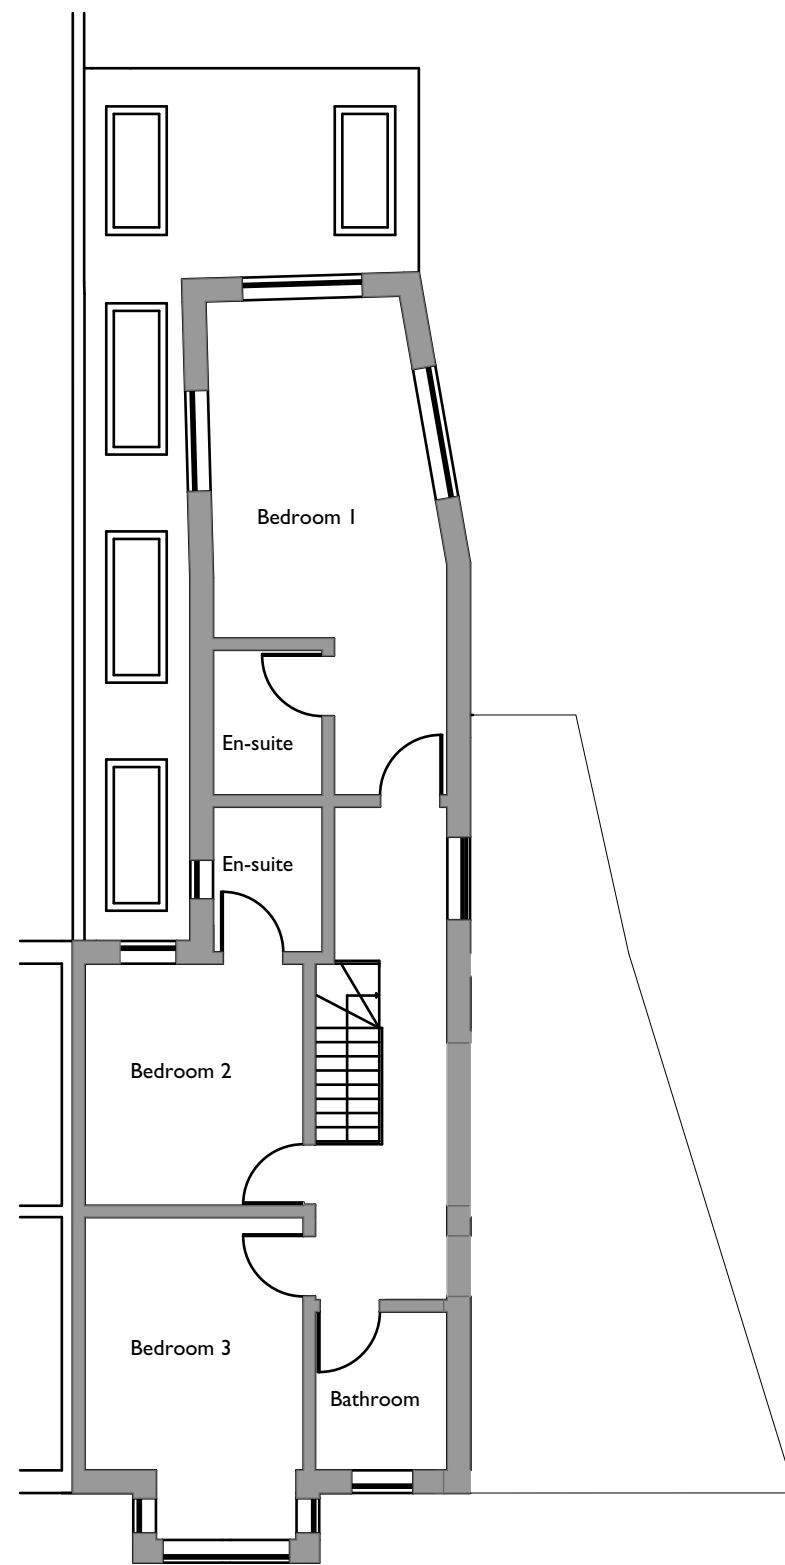

**B** Existing First floor plan  
1:100

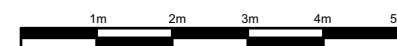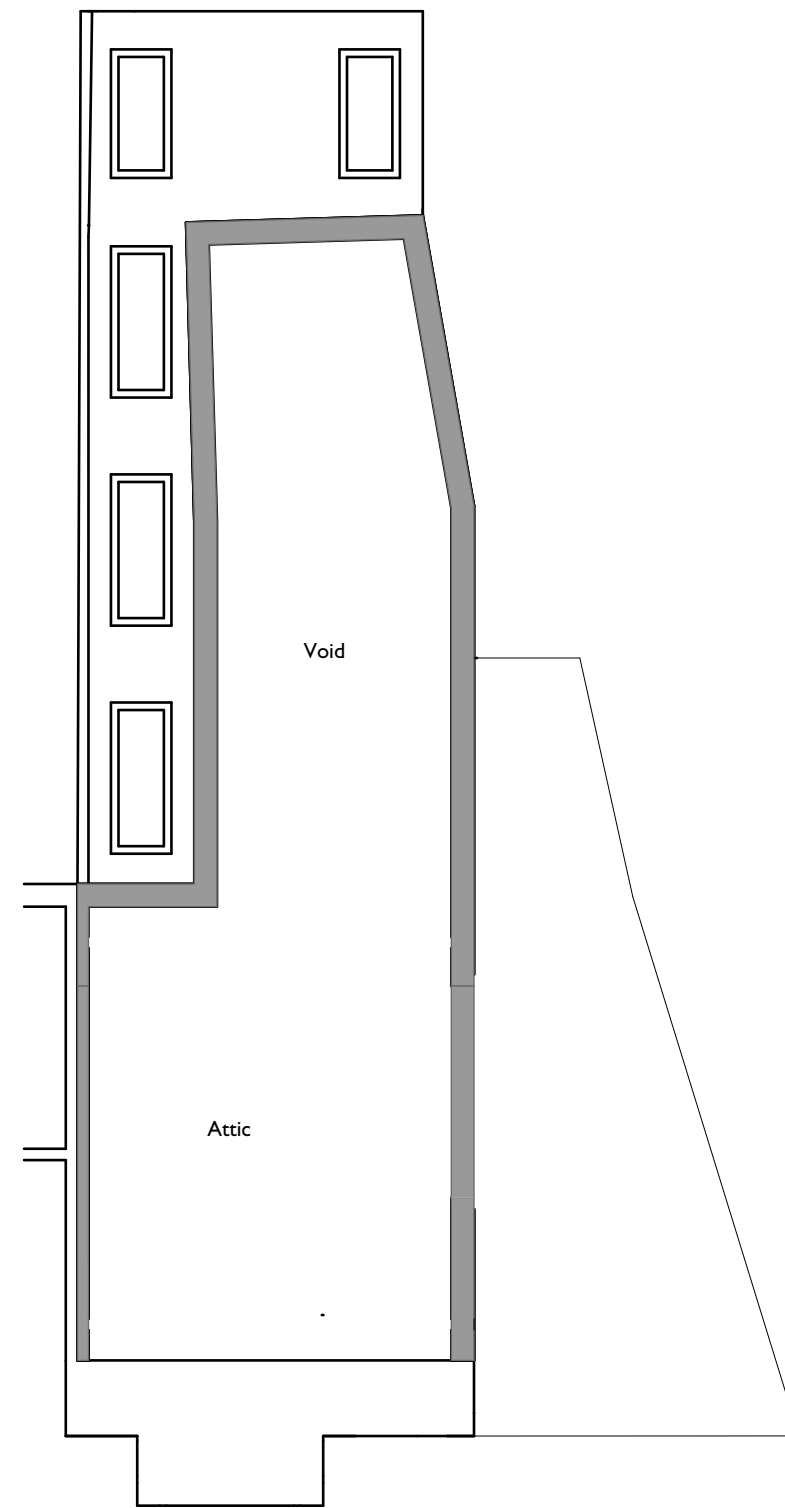

**C** Existing Second floor plan  
1:100

RevID	ChID	Change Name	Date



**MORRIS RICHARDS ASSOCIATES**

3 Vile Gardens  
LYMINGTON HANTS SO41 3NA  
MOB 07801950626  
email: morris@morrisrichards.com

Job Title  
Proposed extension to dwelling  
96 High Street  
Milford on Sea  
HANTS  
SO41 0QE

Drawing Name  
Existing Ground floor plan ,  
Existing First floor plan , Existing  
Second floor plan

Drawing Status				<PRJ_STATUS>
Drawn by	Date	Checked by	Date	Revision
#CAD Technician Full Name				1:100
Job No.	Layout ID			
2312	0004			