


OFFICE: 0203 637 0150  
EMAIL: sales@leaseplanners.co.uk

**DRAWING TITLE:**



EXISTING LAYOUT  
9 & 9A,  
THE WICKET,  
HYTHE,  
SO45 5AU

DATE 1ST FEBRUARY 2024


Scale: 1:100 at A4

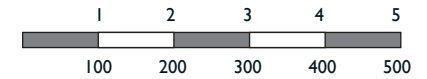


SCALE: For the plan to be to scale, the above scale bar must measure correct when printed (for example 5cm)

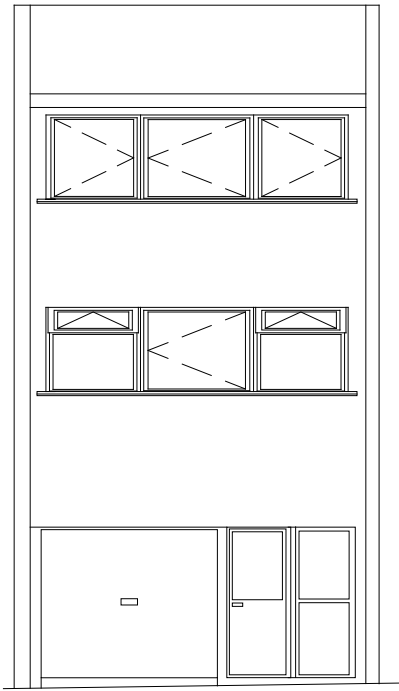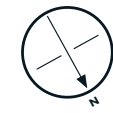


FRONT ELEVATION  
9 THE WICKET, HYTHE, SO45 5AU

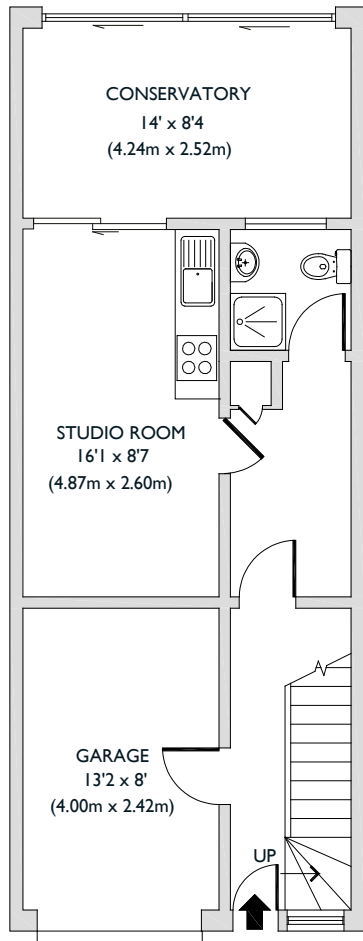

GROUND FLOOR  
9A THE WICKET, HYTHE, SO45 5AU

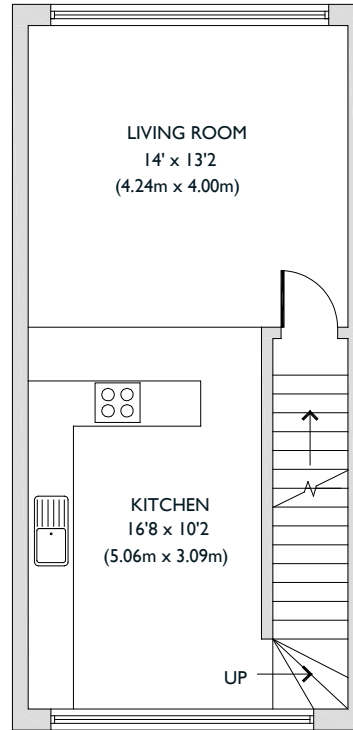

FIRST FLOOR  
9 THE WICKET, HYTHE, SO45 5AU

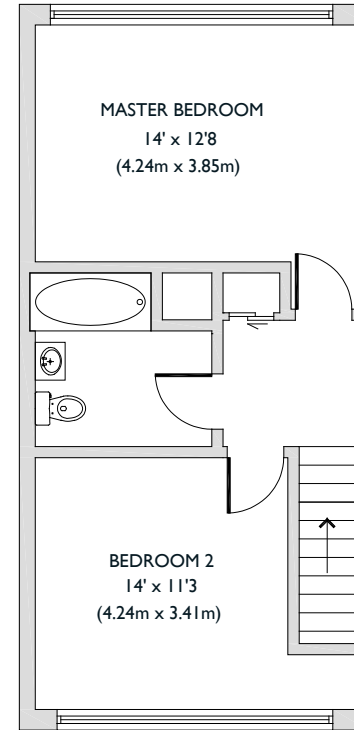

SECOND FLOOR  
9 THE WICKET, HYTHE, SO45 5AU