

Contractors must verify all dimensions and levels on site before commencing any work. Any errors are to be provided to ARA Architects Ltd as soon as possible.

Any construction work carried out prior to receiving all necessary approvals for Planning and/or Building Regulations is entirely at the client's / householder's risk.

All building work is to be completed to the satisfaction of the Local Authority Building Control Officer and in accordance with current Building Regulations and as such, additional unforeseen building works may be required on site.

The Contractor shall inspect adjoining properties - where applicable - which may be affected by the works prior to commencement and must report any defects to the owner.

The Contractor shall be entirely responsible for the security, strength and stability of the building during the course of the works.

Drawings produced for the purpose of obtaining Building Regulations Approval do not constitute full working drawings.

All drawings are of the copyright of ARA Architects Ltd. This drawing may not be copied by any 3rd parties without prior permission.

Ordnance Survey maps reproduced with the sanction of the Controller of HM Stationery Office. Crown Copyright reserved


PLANNING ISSUE

Rev ?	.	.
Rev ?	.	.
Rev ?	.	.
Rev ?	.	.
Rev ?	.	.
Rev ?	.	.
Rev ?	.	.
Rev ?	.	.

ara ARCHITECTS
 Paper Mews Place
 290-292 High Street
 Dorking Surrey
 RH4 1QT
 01306 877979
 office@araarchitects.co.uk
 www.araarchitects.co.uk

Client :	Penitrust Limited Acting Deputy for Andrew Curtis
Project :	6 Station Road South Totton, Hampshire SO40 9HP
Dwg Title :	Existing Plans & Elevations
Dwg No :	ARA 3114 / 103
Scale :	1:100 @ A1
Drawn :	RA
Checked :	AR
Date :	February 2024
	PLANNING: subject to Local Authority requirements

Do not scale. Contractors must verify all dimensions on site before commencing any work. The drawing must not be disclosed without any authority. The copyright of this drawing is reserved ©ARA ARCHITECTS

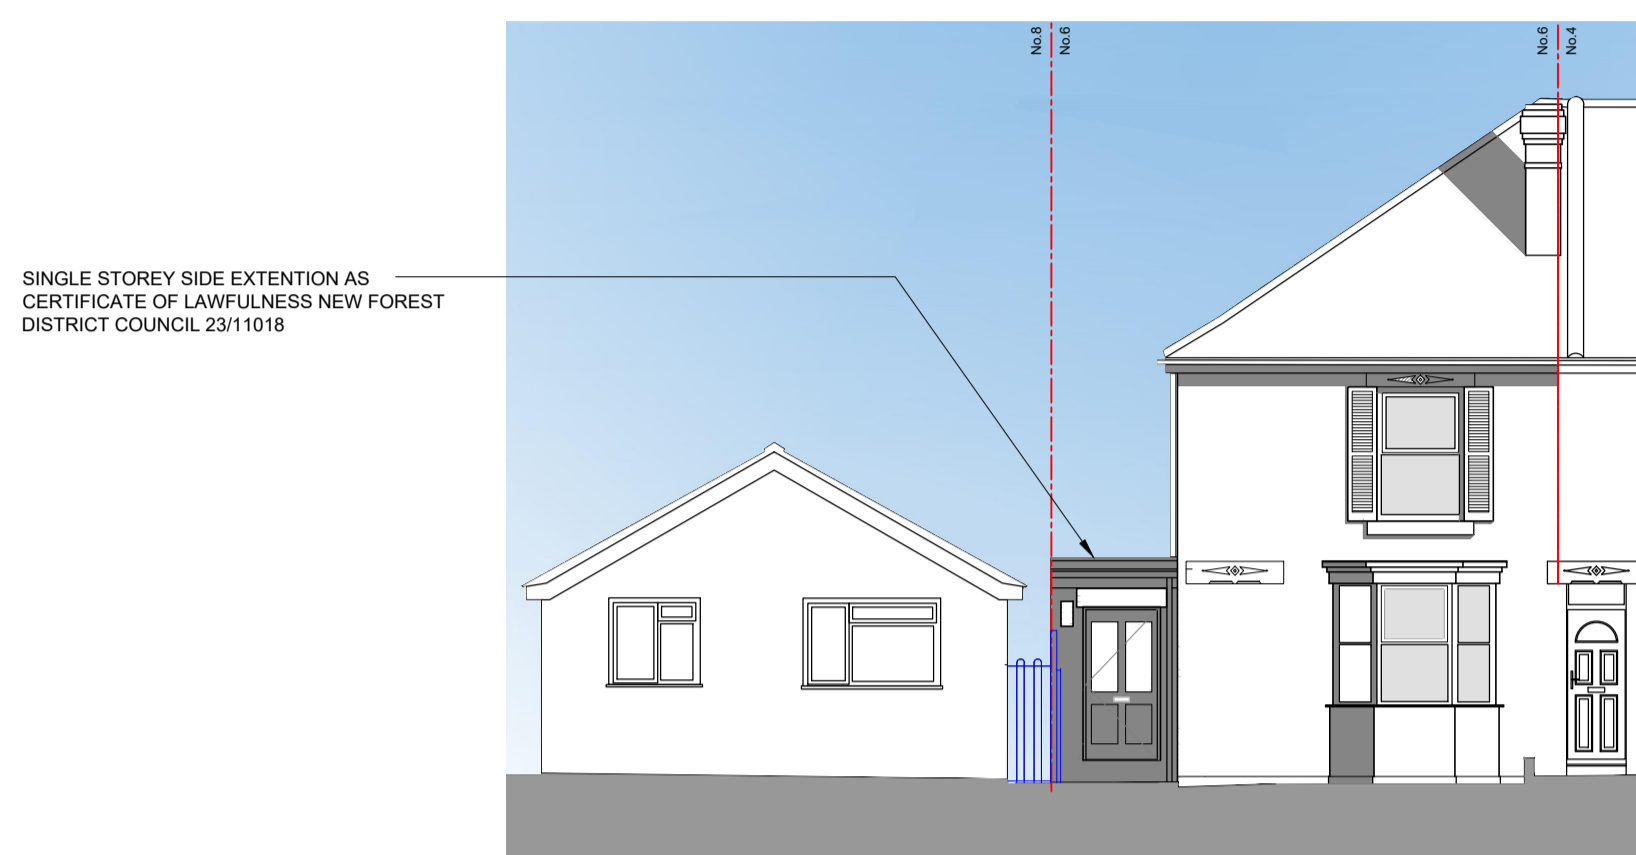


EXISTING FRONT ELEVATION (SOUTH WEST)
1:100




EXISTING SIDE ELEVATION (NORTH WEST)
1:100



EXISTING REAR ELEVATION (NORTH EAST)
1:100

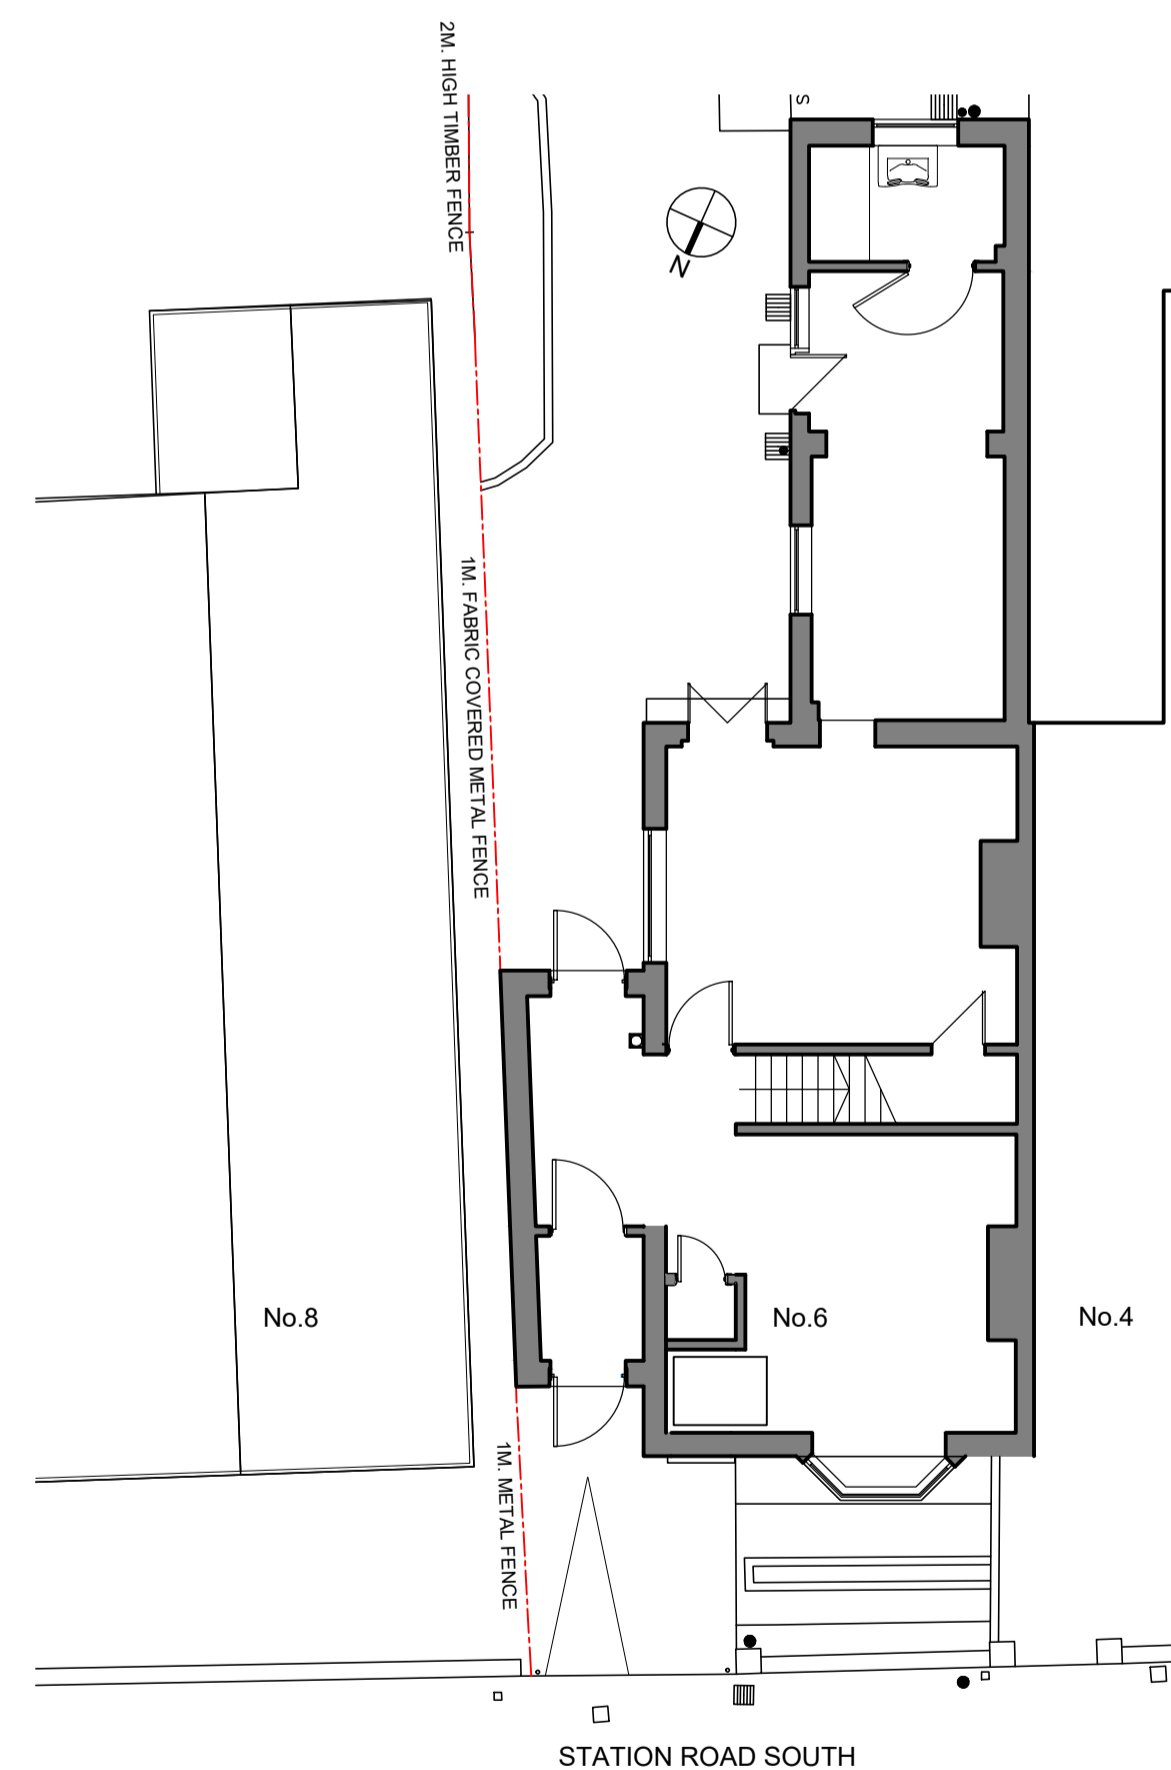

EXISTING GROUND FLOOR PLAN
1:100

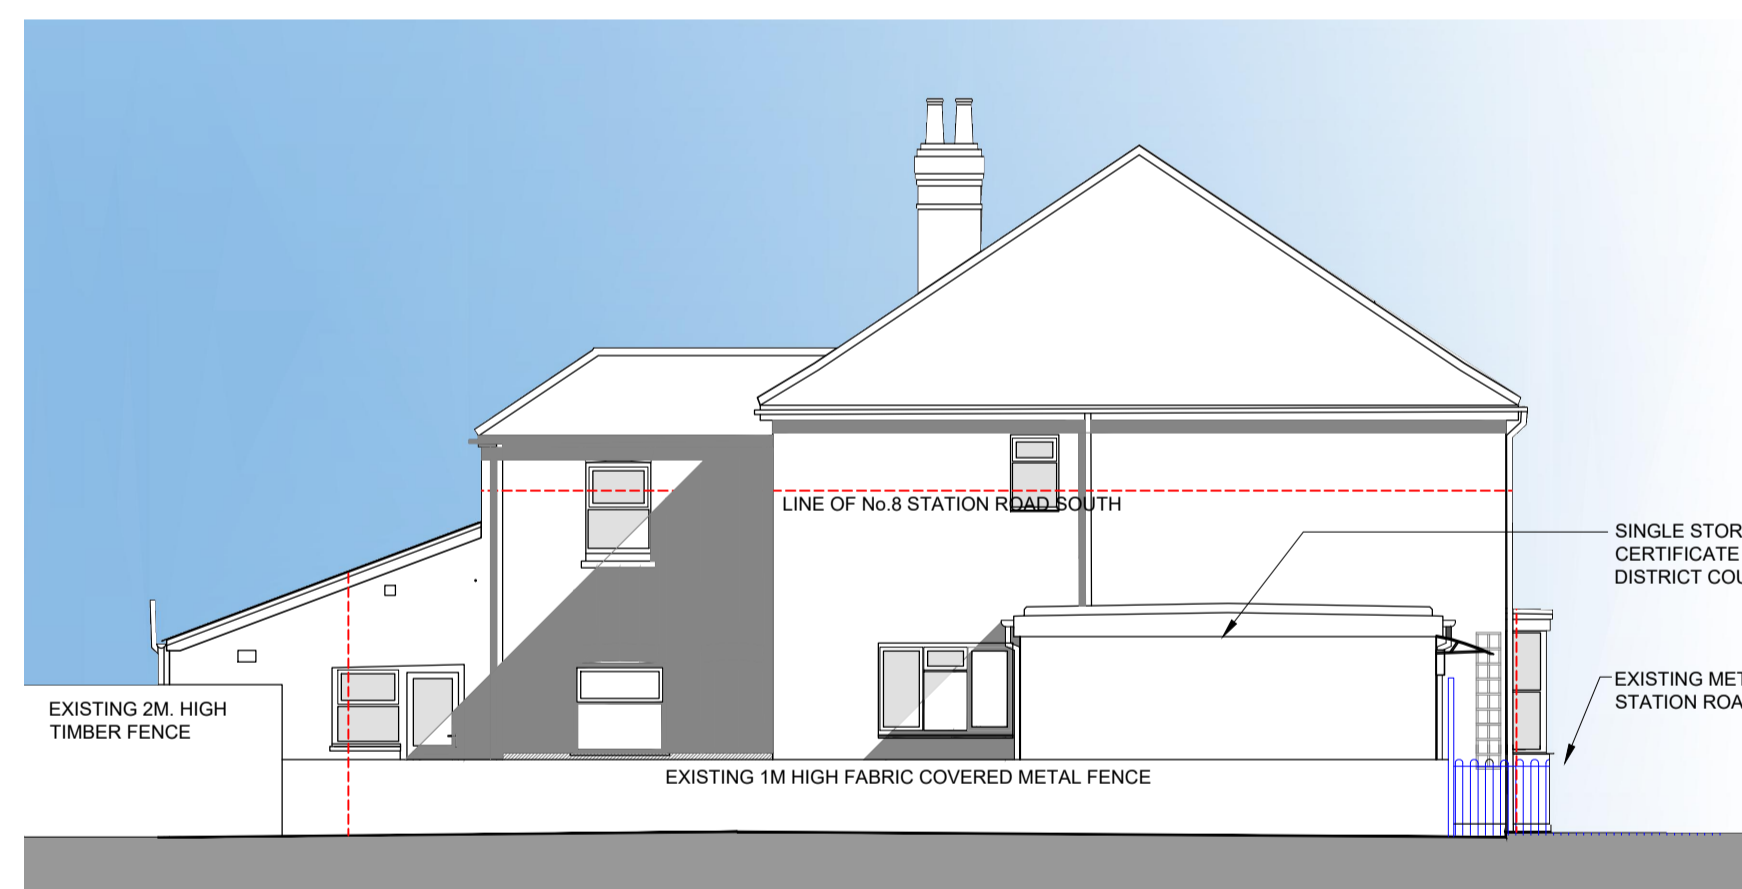

EXISTING SIDE ELEVATION (NORTH WEST) VIEWED FROM No. 8
1:100

