



EXISTING GROUND FLOOR PLAN

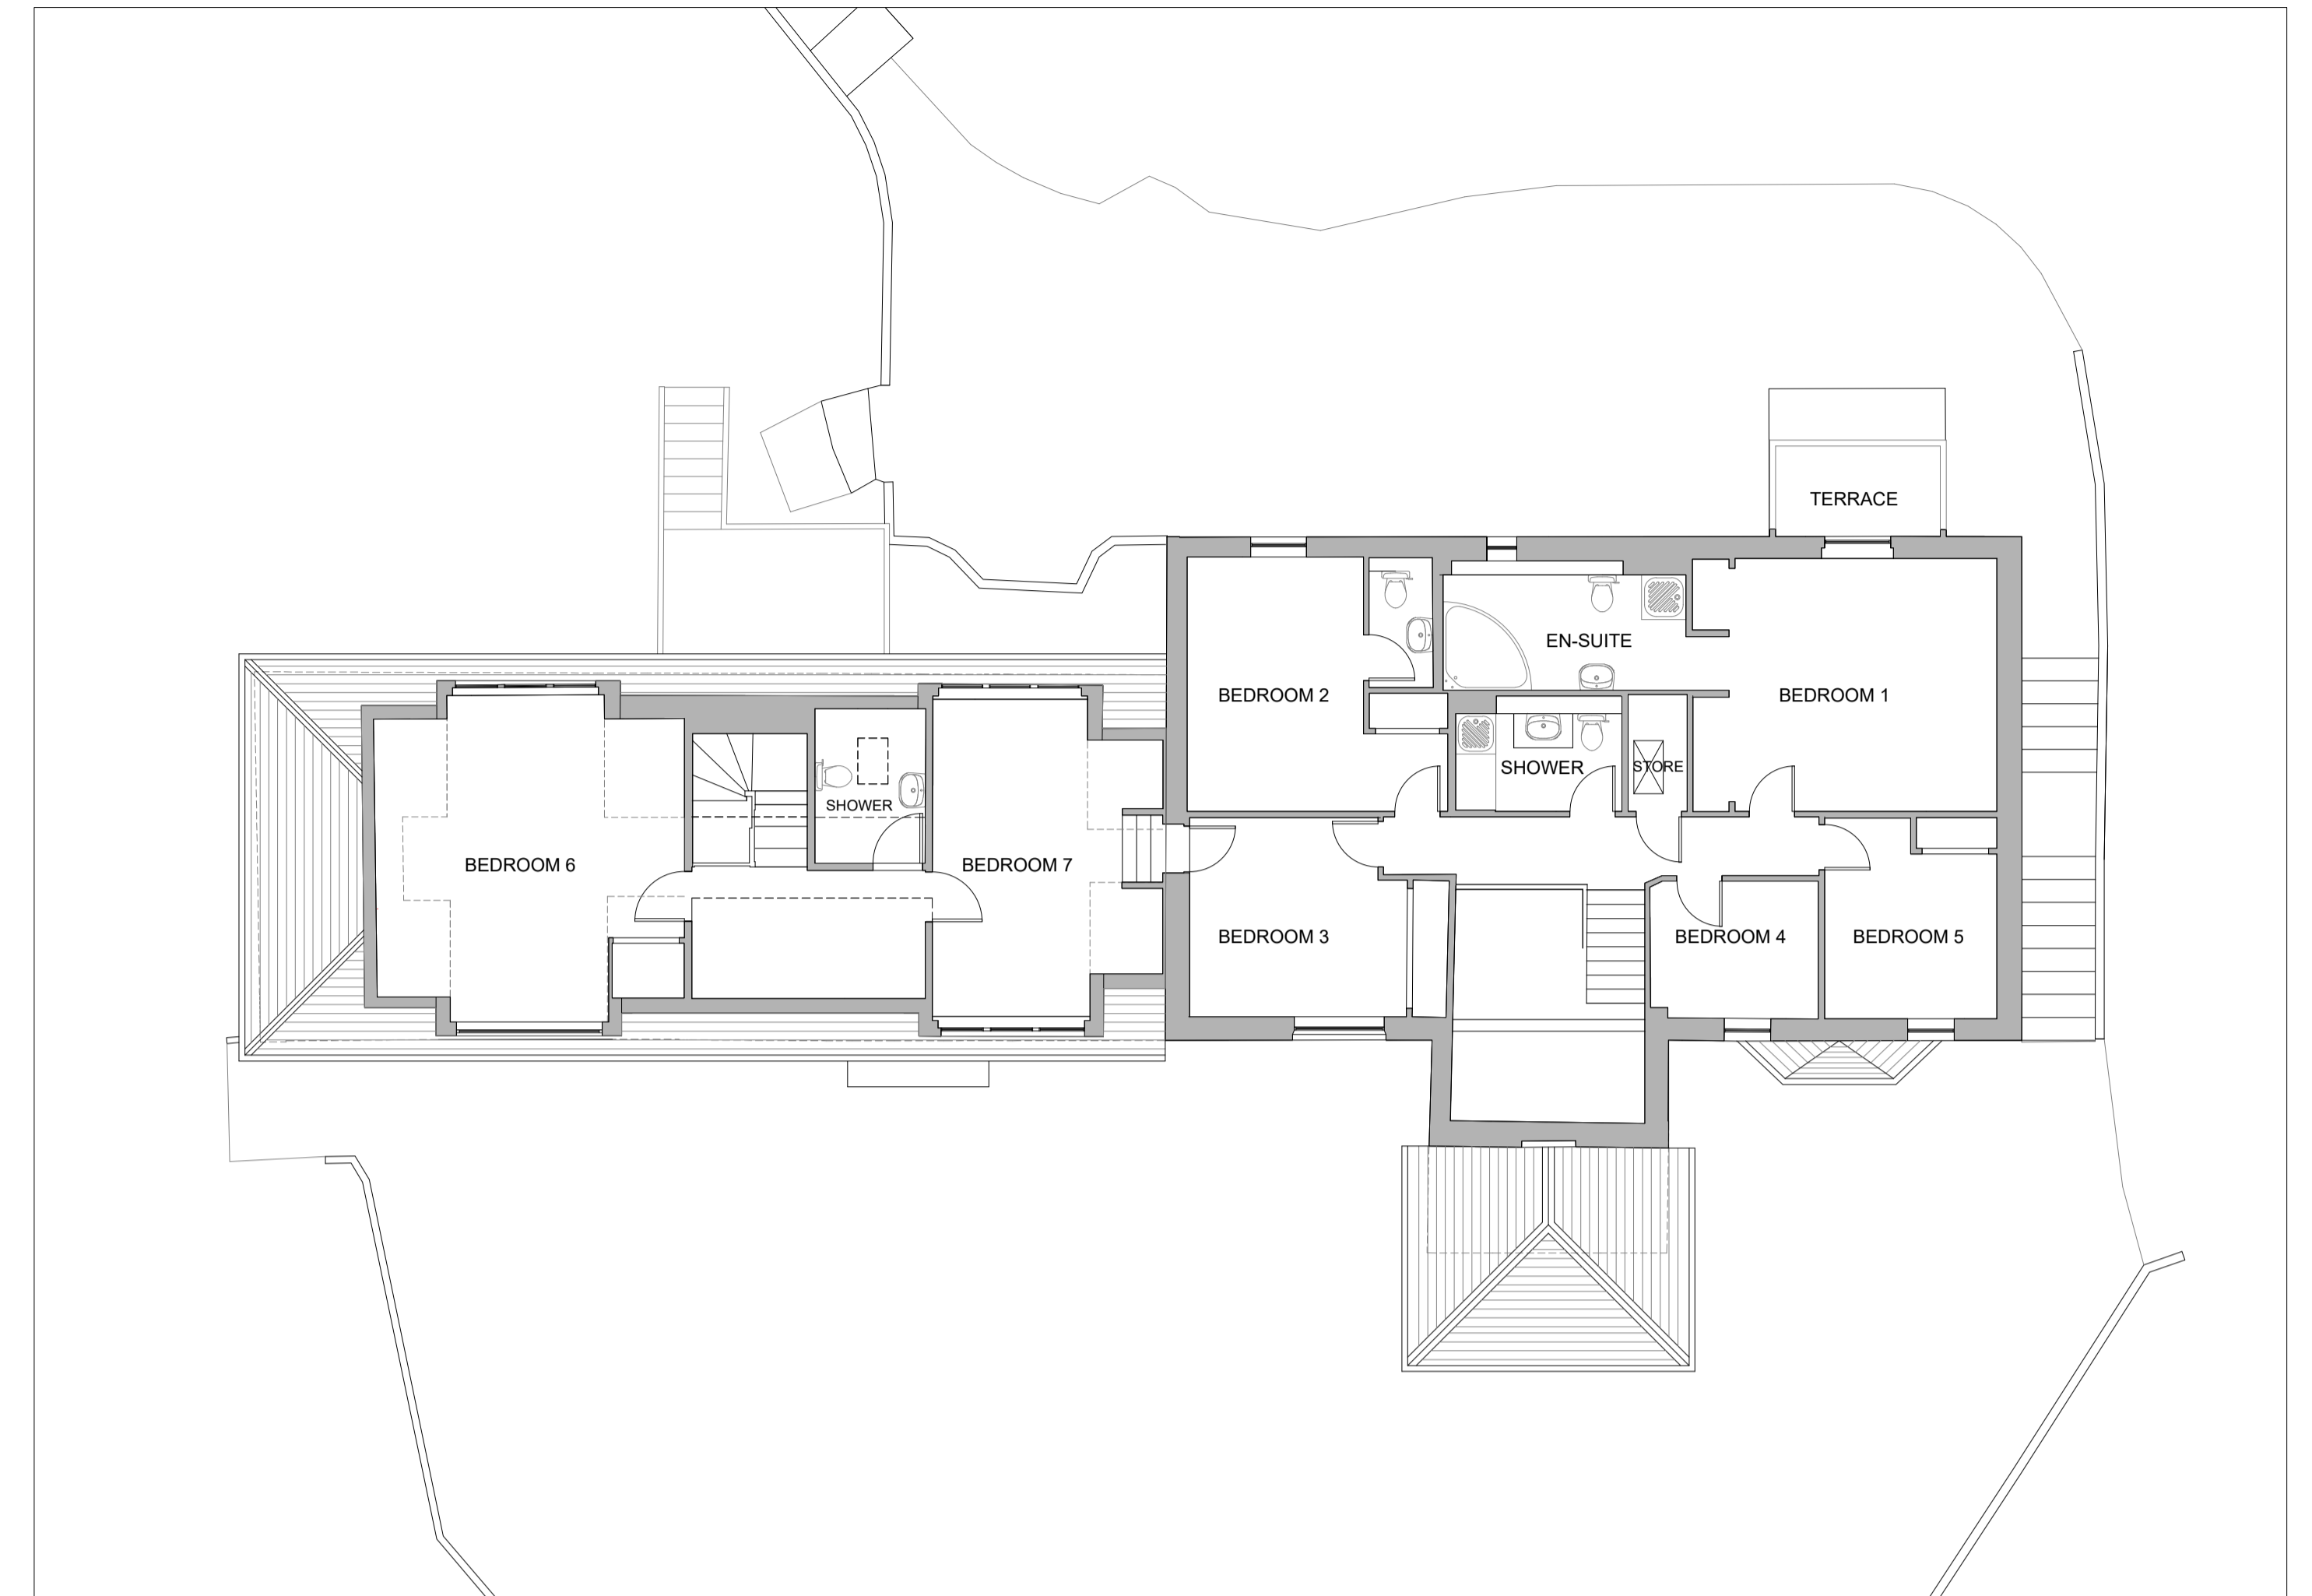

EXISTING FIRST FLOOR PLAN

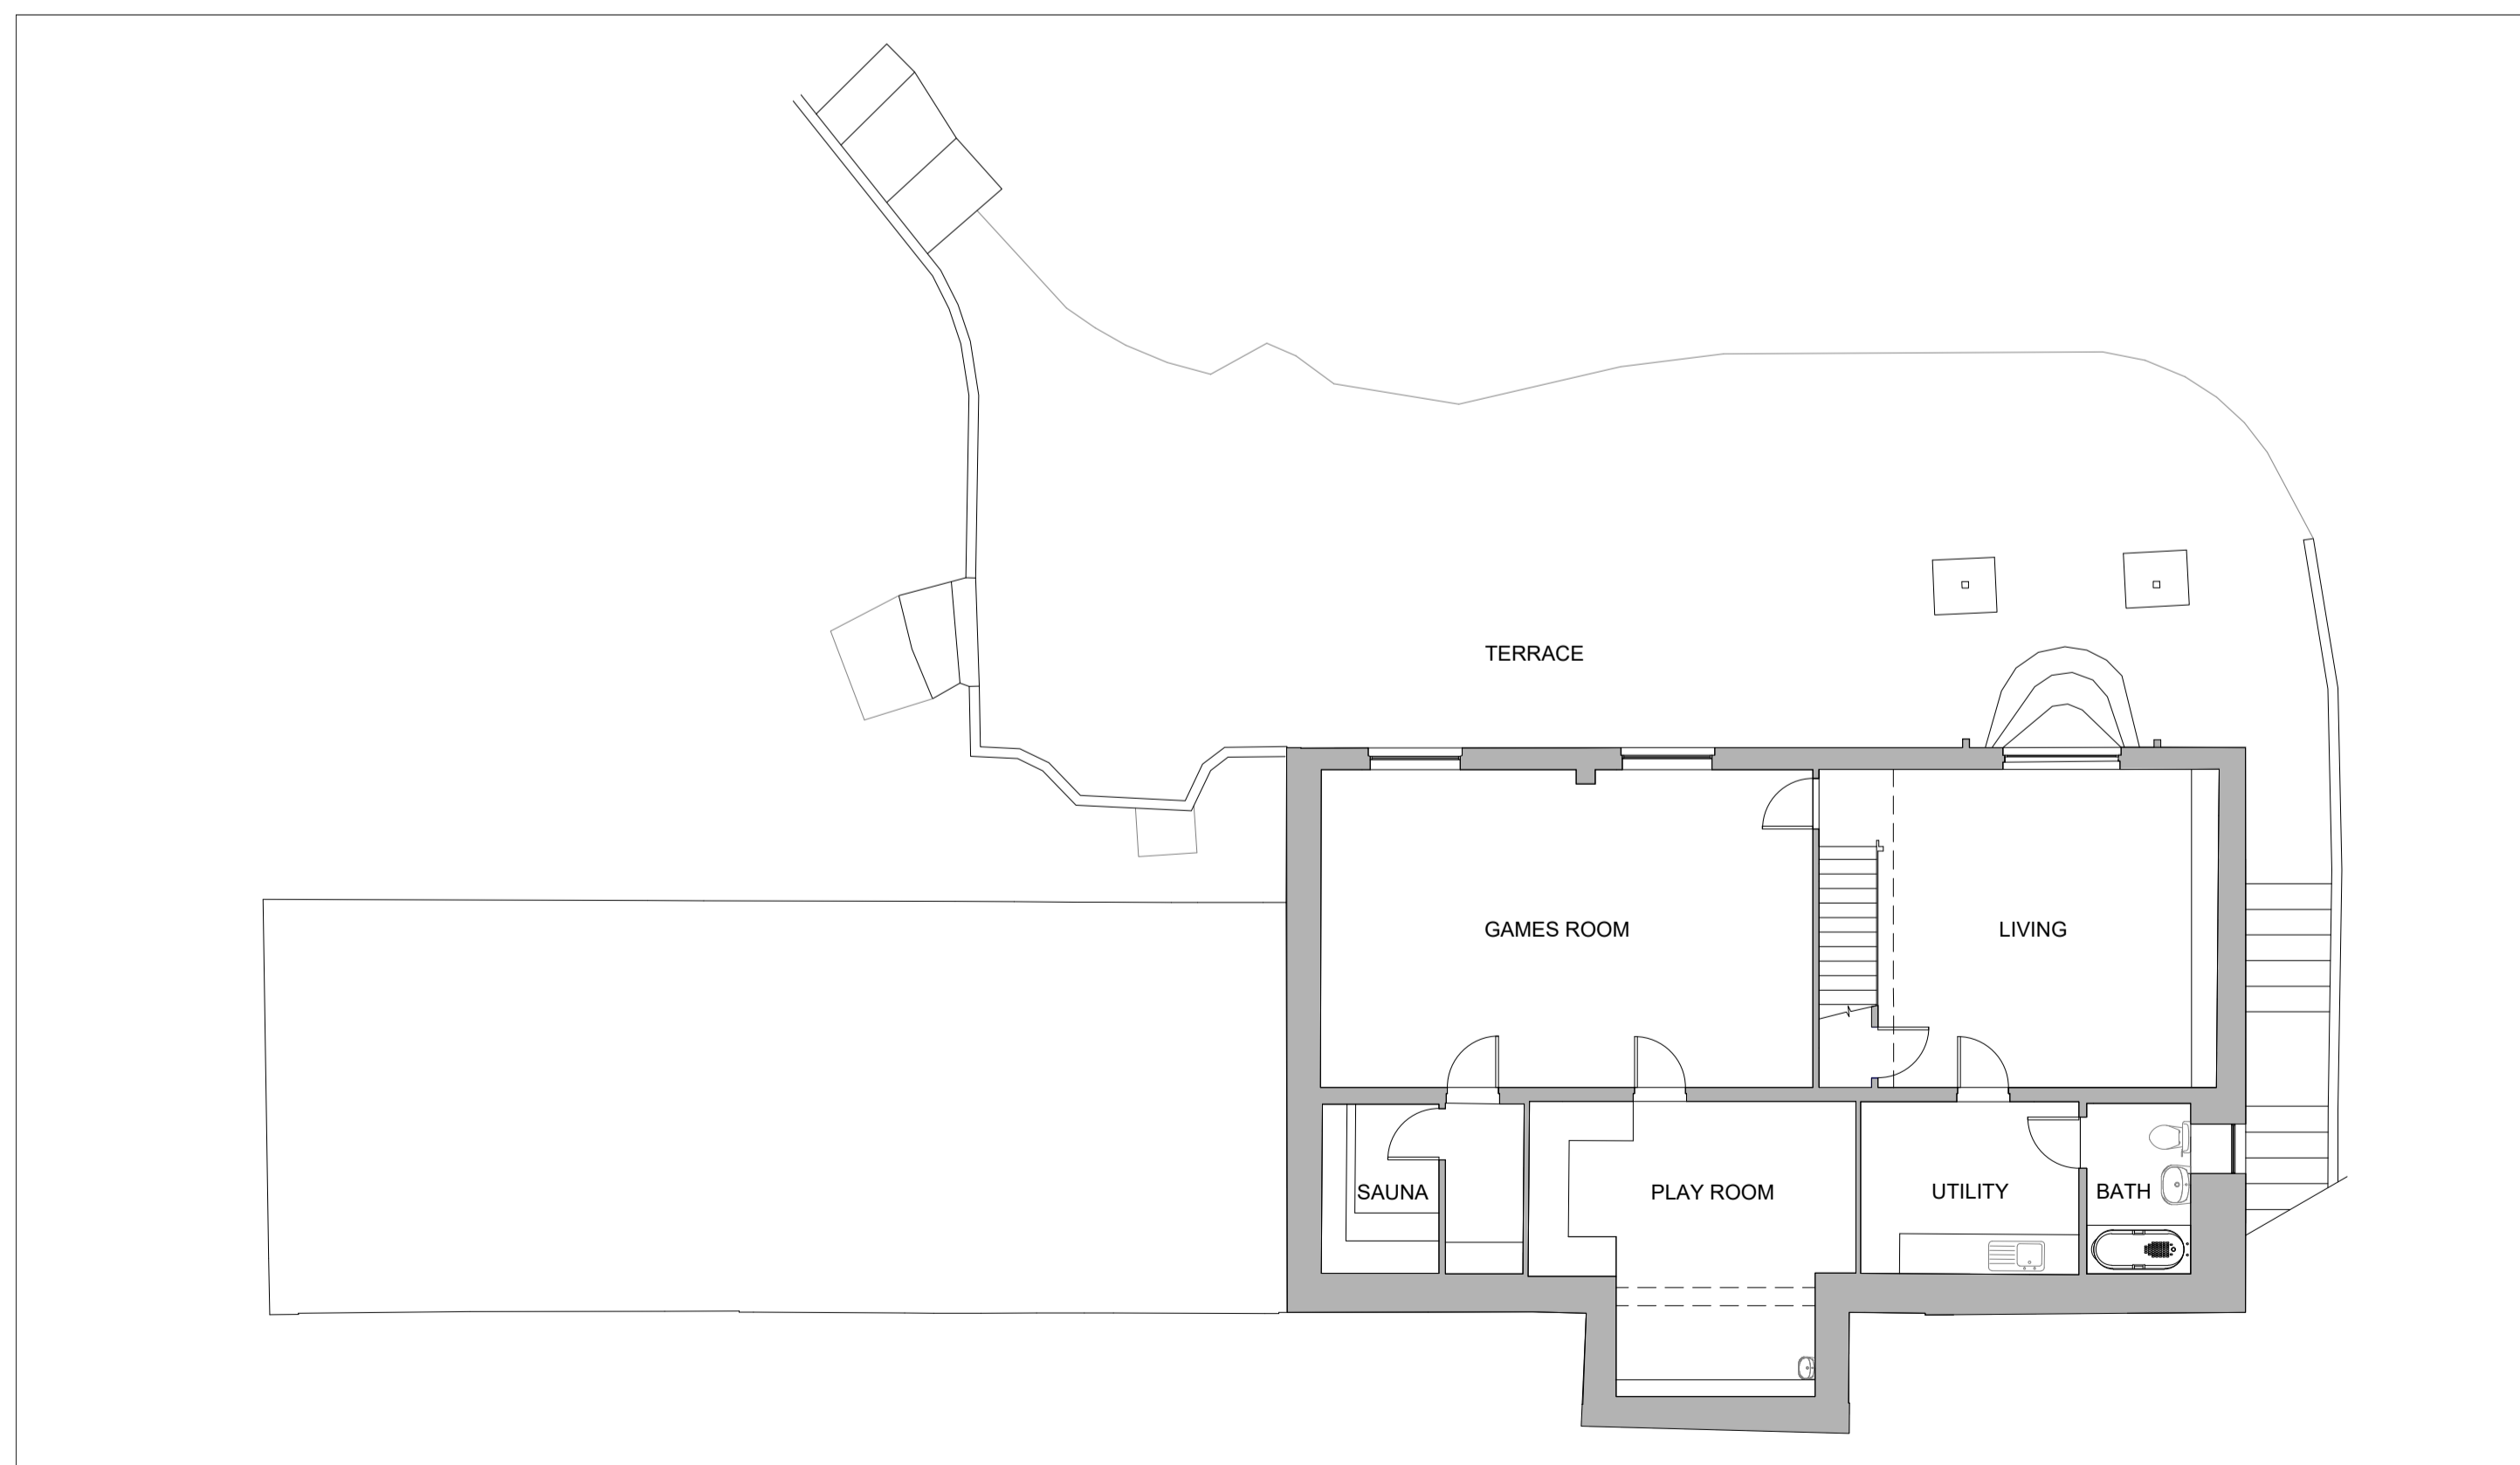

EXISTING LOWER GROUND FLOOR PLAN

**A1 SIZE
102
390/23**

- Notes
- 1 All dimensions to be verified on site prior to any shop or site works being commenced.
 - 2 Any discrepancies to be reported to the Designer before any work is put in hand.
 - 3 Do not scale from this drawing.
 - 4 This drawing is to be read in conjunction with relevant consultant's and specialist's drawing.
 - 5 This is a metric drawing.

This drawing is the property of ARKA design studio ltd. Copyright is reserved by them and the drawing is issued on the condition that it is not copied, reproduced, retained or disclosed to any unauthorised person either wholly or in part without the written consent of ARKA design studio ltd.

REV	DATE	DESCRIPTION	INITIALS

Client MR & MRS INGLIS

Project 6A CAMSTRADEN DRIVE EAST, BEARSDEN G61 4AH

Description EXISTING FLOOR PLANS

Job No. 390/23 Drawing No. 102 Revision .
Date JAN 2024 Drawn CS Scale 1:100 @ A1

ARKA[™]
 ARKA Design Studio Ltd
 Canal House
 2 Speers Wharf
 Glasgow G64 9JG
 t +44 (0)759 054 8623
 e info@arka.co
 w www.arkadesignstudio.com
 w www.arka.co