




Existing Ground Floor Plan

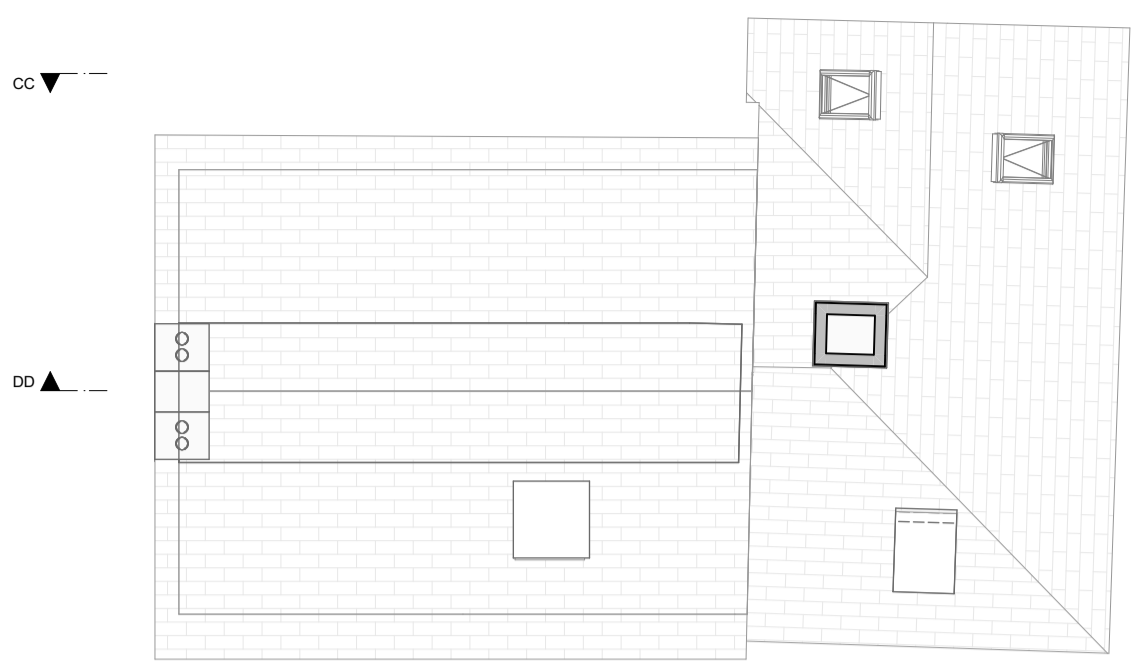


Existing Roof Plan

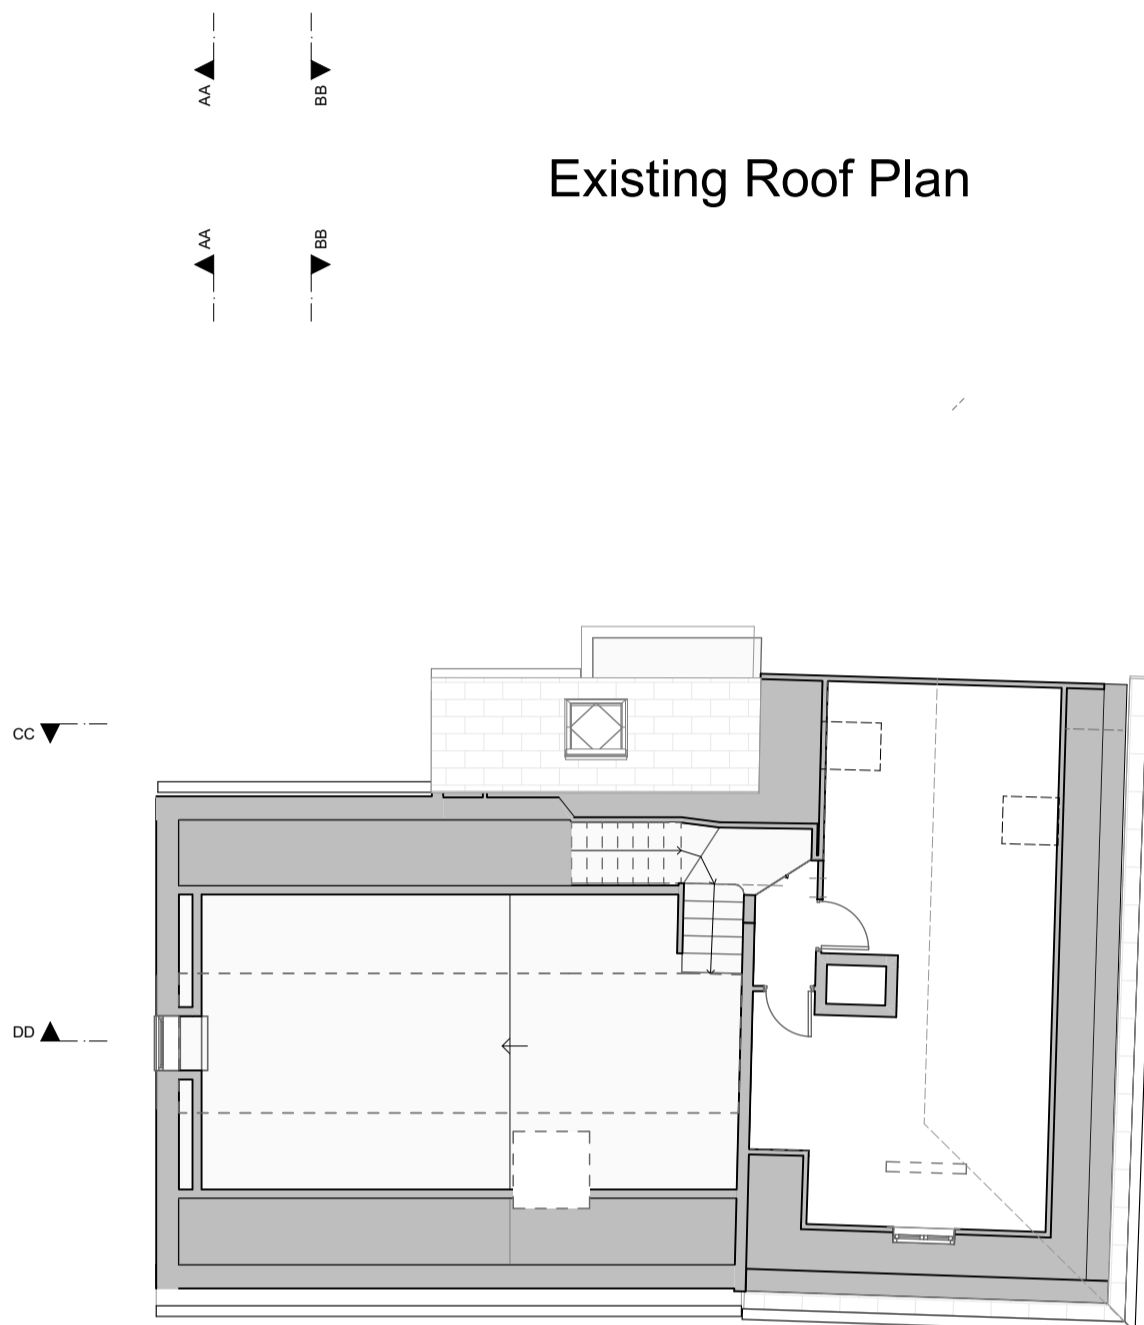

Existing Attic Plan

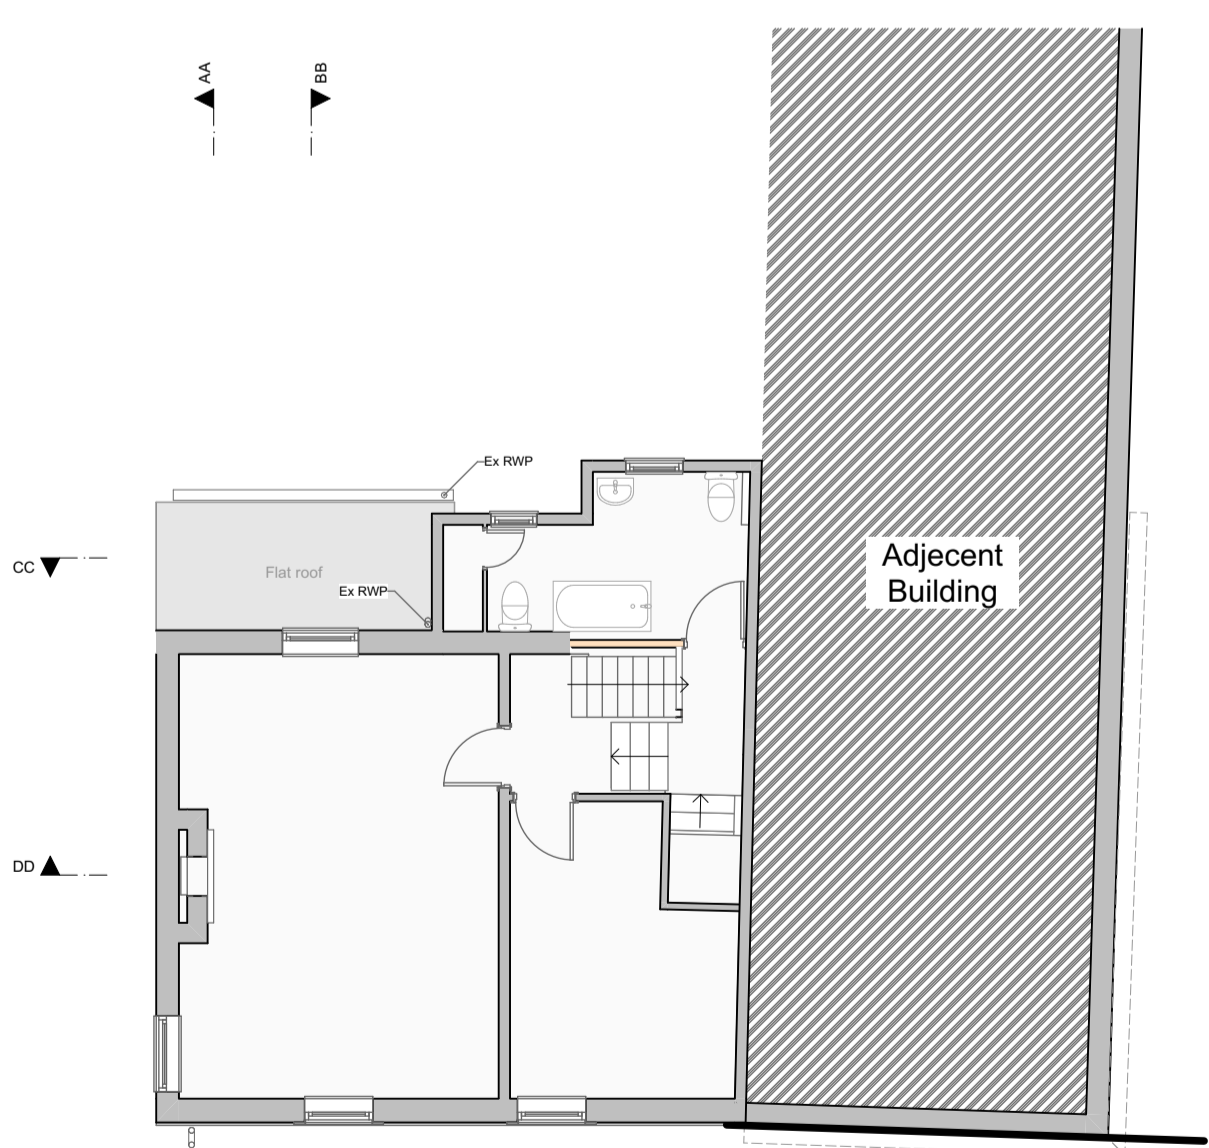

Existing First Floor Plan

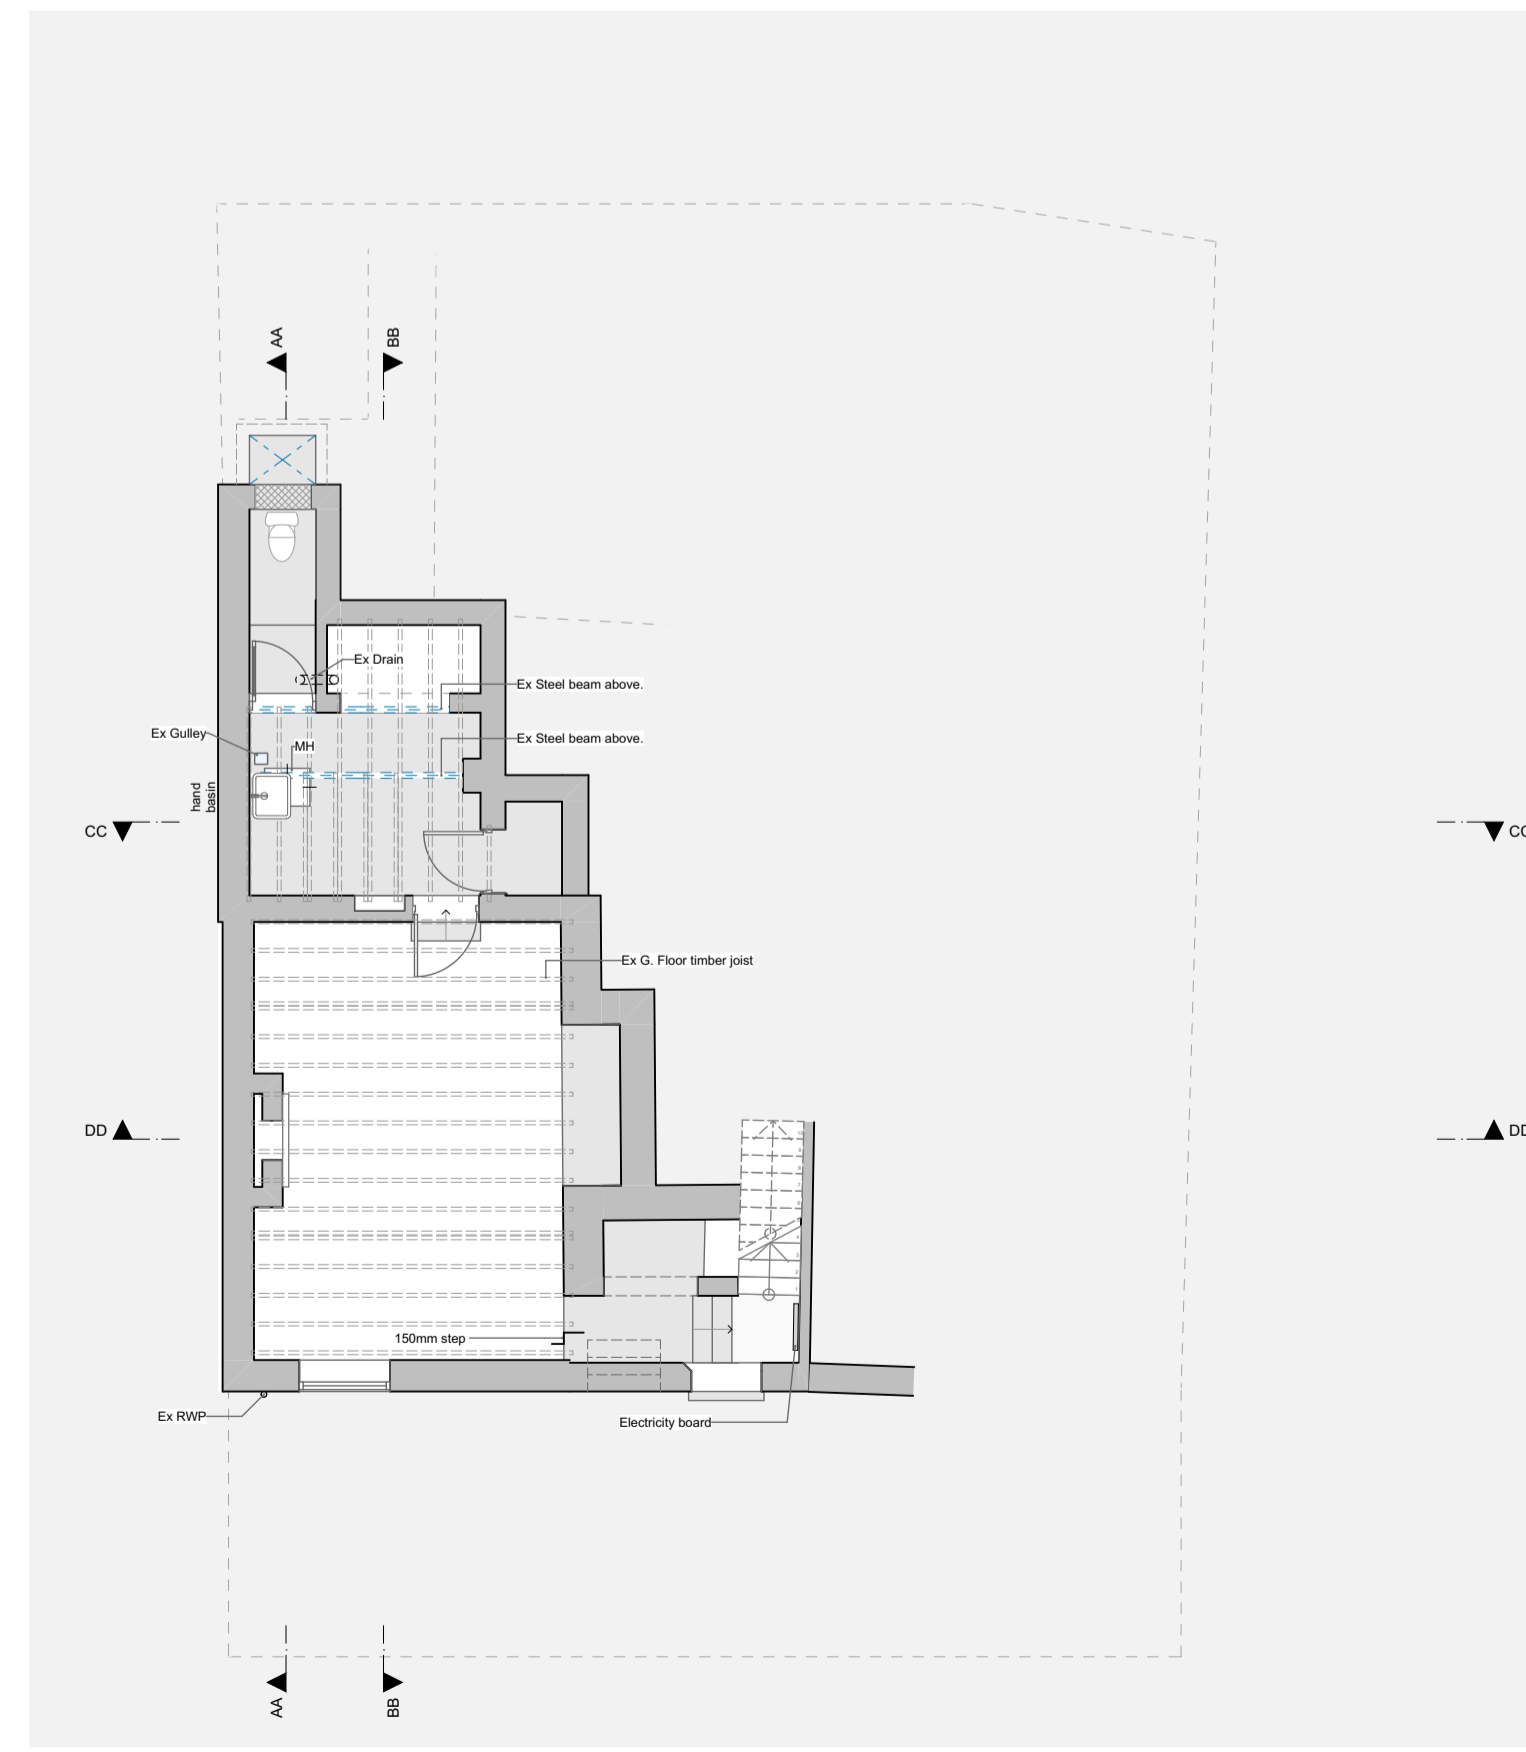


Existing Basement Plan




Street Elevation



Patio Elevation

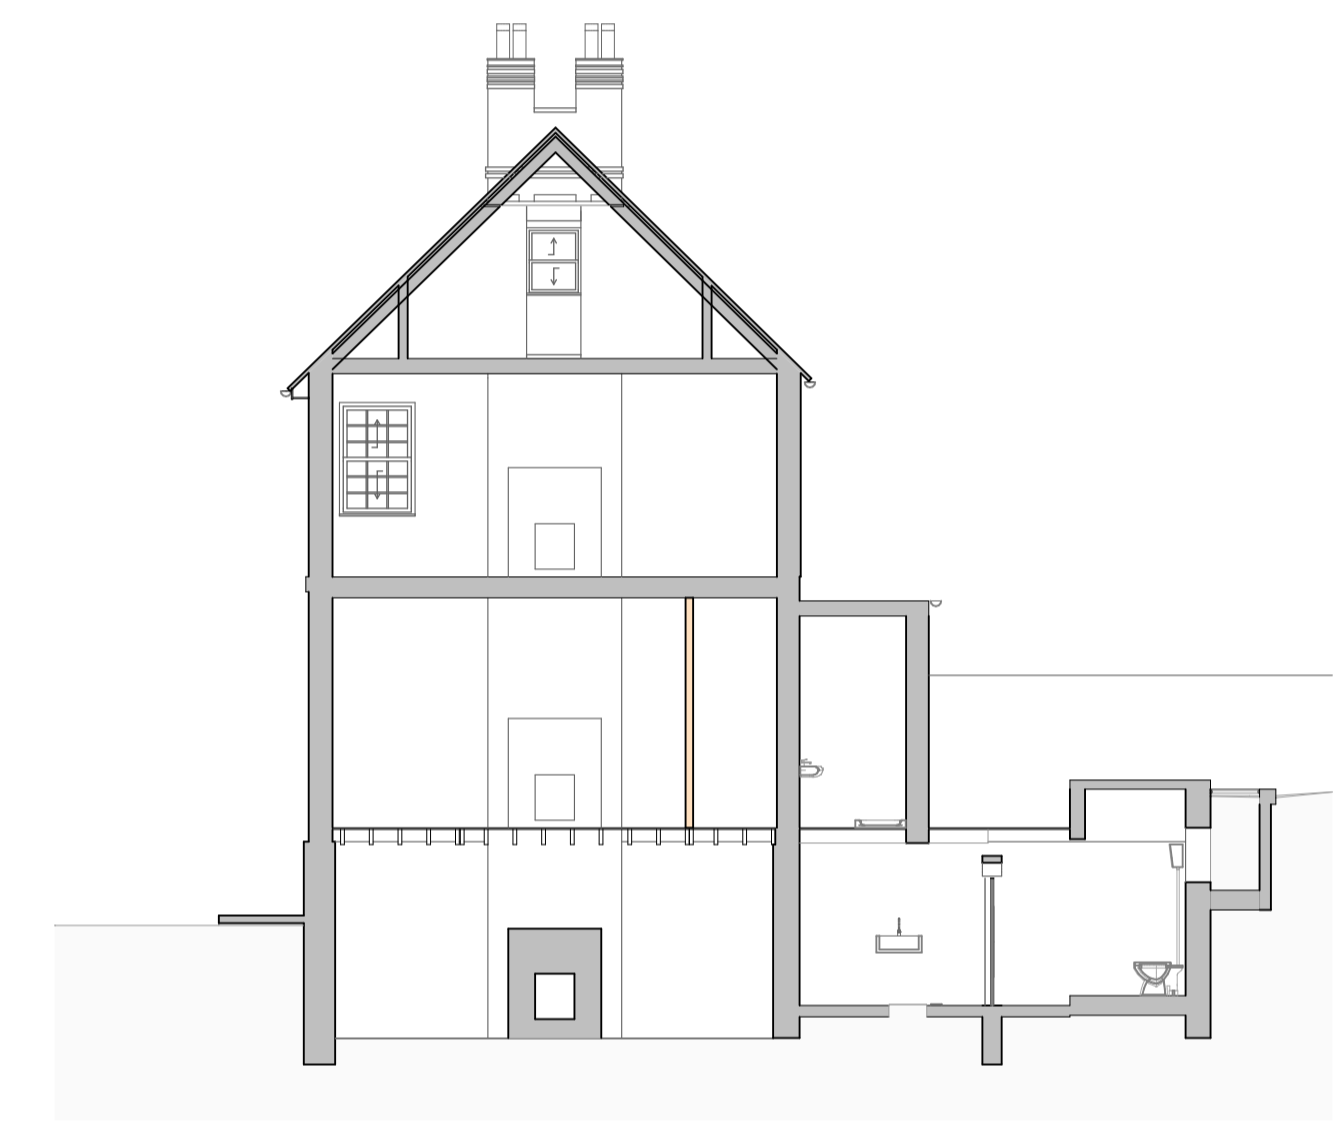

Section AA

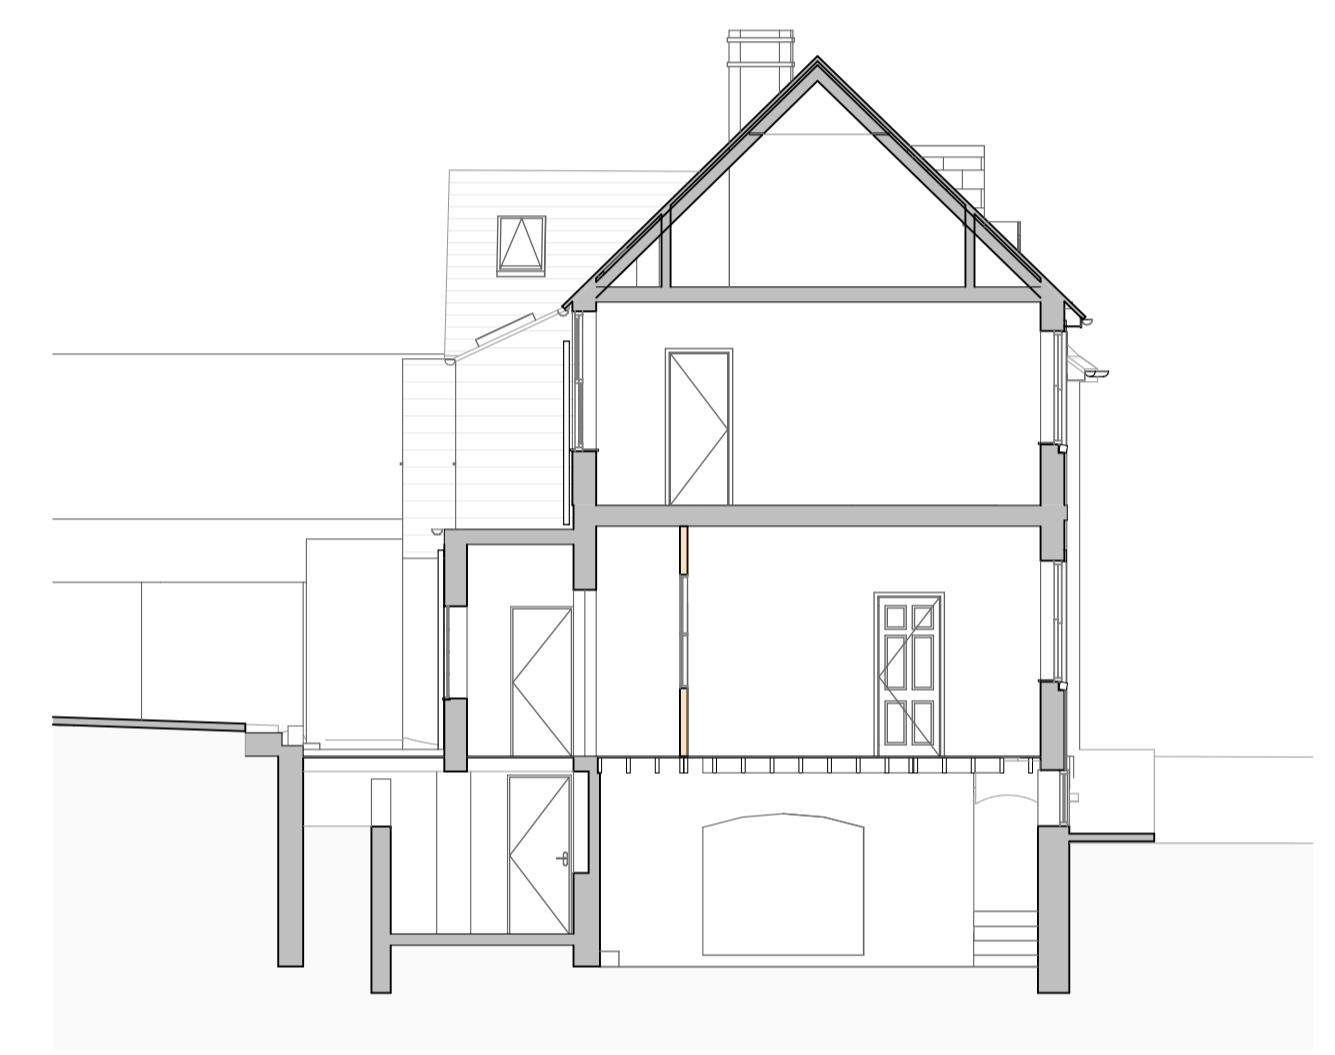

Section BB



SectionCC




Section DD

Notes

Do not scale off this drawing except for planning purposes
 Check all dimensions on site before any work commences
 All goods, materials and workmanship must conform to current building regulations, british standards and codes of practice.
 Copyright of this drawing is to be retained by Ecotecture Ltd and must not be reproduced without written consent from the practice.

Drawing to be printed A1

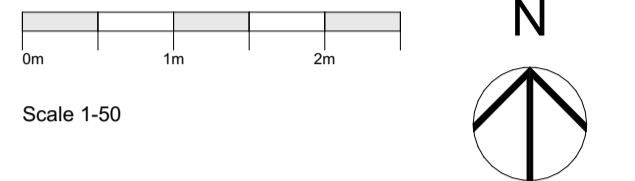

RevID	Transmitted By	Transmitted Set Date	Layout Comment

EXISTING

ecotecture
 ECOLOGICAL ARCHITECTURE

01444 416745 info@ecotecture.co.uk
 www.ecotecture.co.uk

31 Sussex Road West Sussex Haywards Heath RH16 4DZ

Client: Alex Boggis

Address: 26 Station Street East Sussex BN7 2DB

Description: Existing Basement and Ground Floor

Scale: 1:100 Date: 03/11/2023
 Drawn: BI Checked: JS
 Drawing No: 780/002A