




Dimensions to be checked on site before commencing work. Any discrepancies shall be reported to the architect immediately. Do not scale from these drawings except for planning purposes. Use figured dimensions only. Where applicable this drawing is to be read in conjunction with other consultants' drawings. Ordnance Survey Licence Number: 100045485. This drawing is the copyright of Architectural and Associated Services Existing beams, lintols and foundations carrying additional loads are to be exposed and local authority approved as requested All walls to be demolished are to be checked for loadings prior to removal.

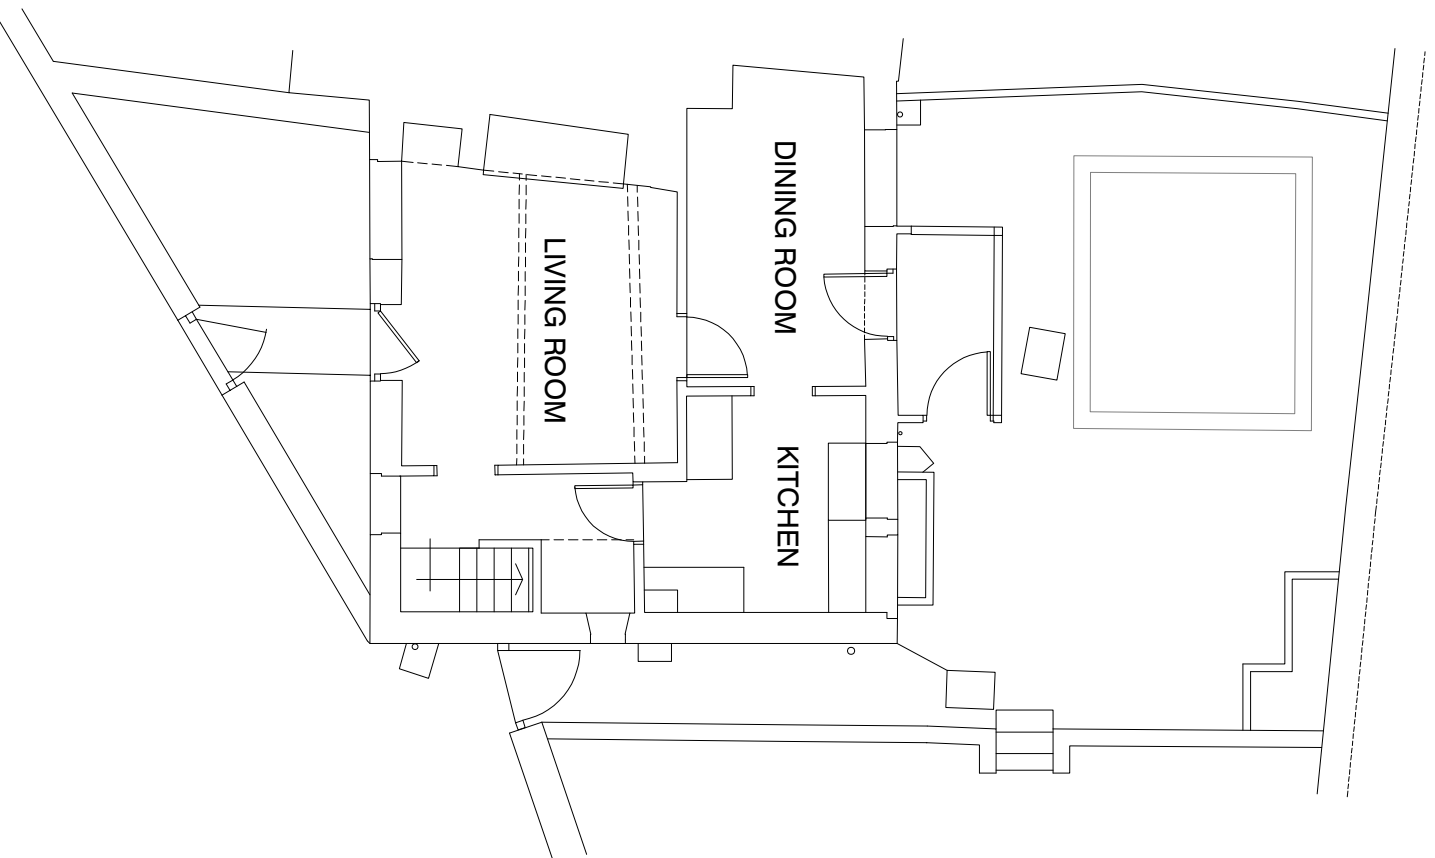

GROUND FLOOR PLAN

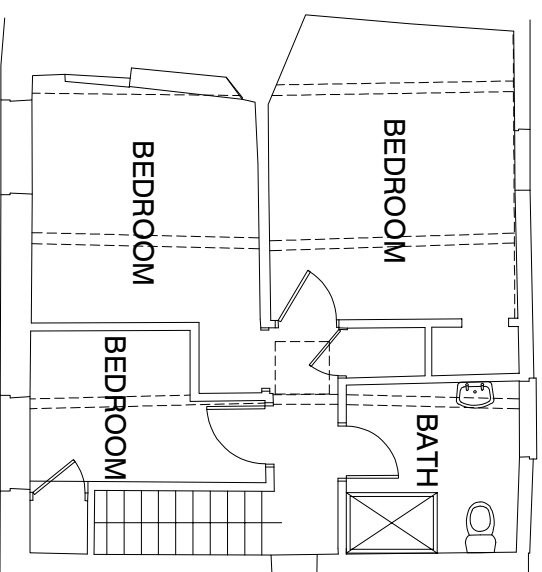

FIRST FLOOR PLAN

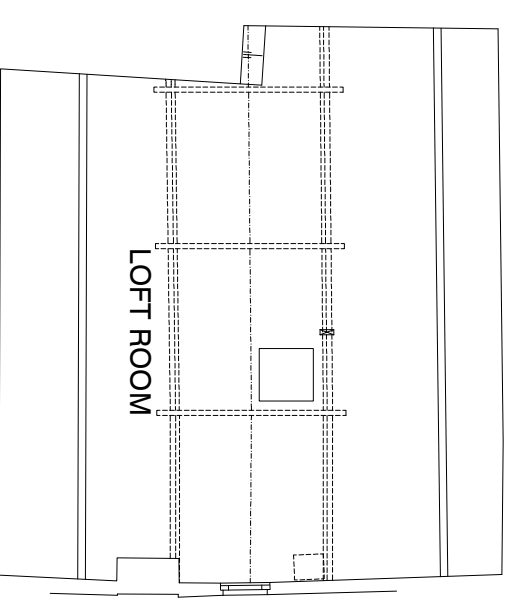

SECOND FLOOR PLAN

FLOOR AREA CALCULATION

GROUND FLOOR	44.04m ²
FIRST FLOOR	42.52m ²
TOTAL	86.56m²

ARCHITECTURAL AND ASSOCIATED SERVICES LTD PHILLOMEL • BEPTON ROAD • BEPTON • MIDHURST • WEST SUSSEX GU29 9RB • 07771 535021 e-mail: chris@renlinton.co.uk		Title HOUSE FLOOR PLANS EXISTING		Project 330 GROVE STREET, PETWORTH WEST SUSSEX, GU28 0BD	
Rev Date June 2022		Amendment Drawn CPR		Scale 1:100 @ A3	
Job Number 2421		Prefix EX		Drawing Number 200	
				Revision	
				For CLAIRE MAJENDIE	