


FLOOR AREA CALCULATION


GROUND FLOOR	51.05m ²
FIRST FLOOR	42.52m ²
TOTAL	93.57m²

PERCENTAGE CALCULATION

EXISTING PROPERTY	86.56m ²
PROPOSED	93.57m ²
93.57m ² divided by 86.56m ² x100 = 108.1	
Therefore the additional area is 8%	

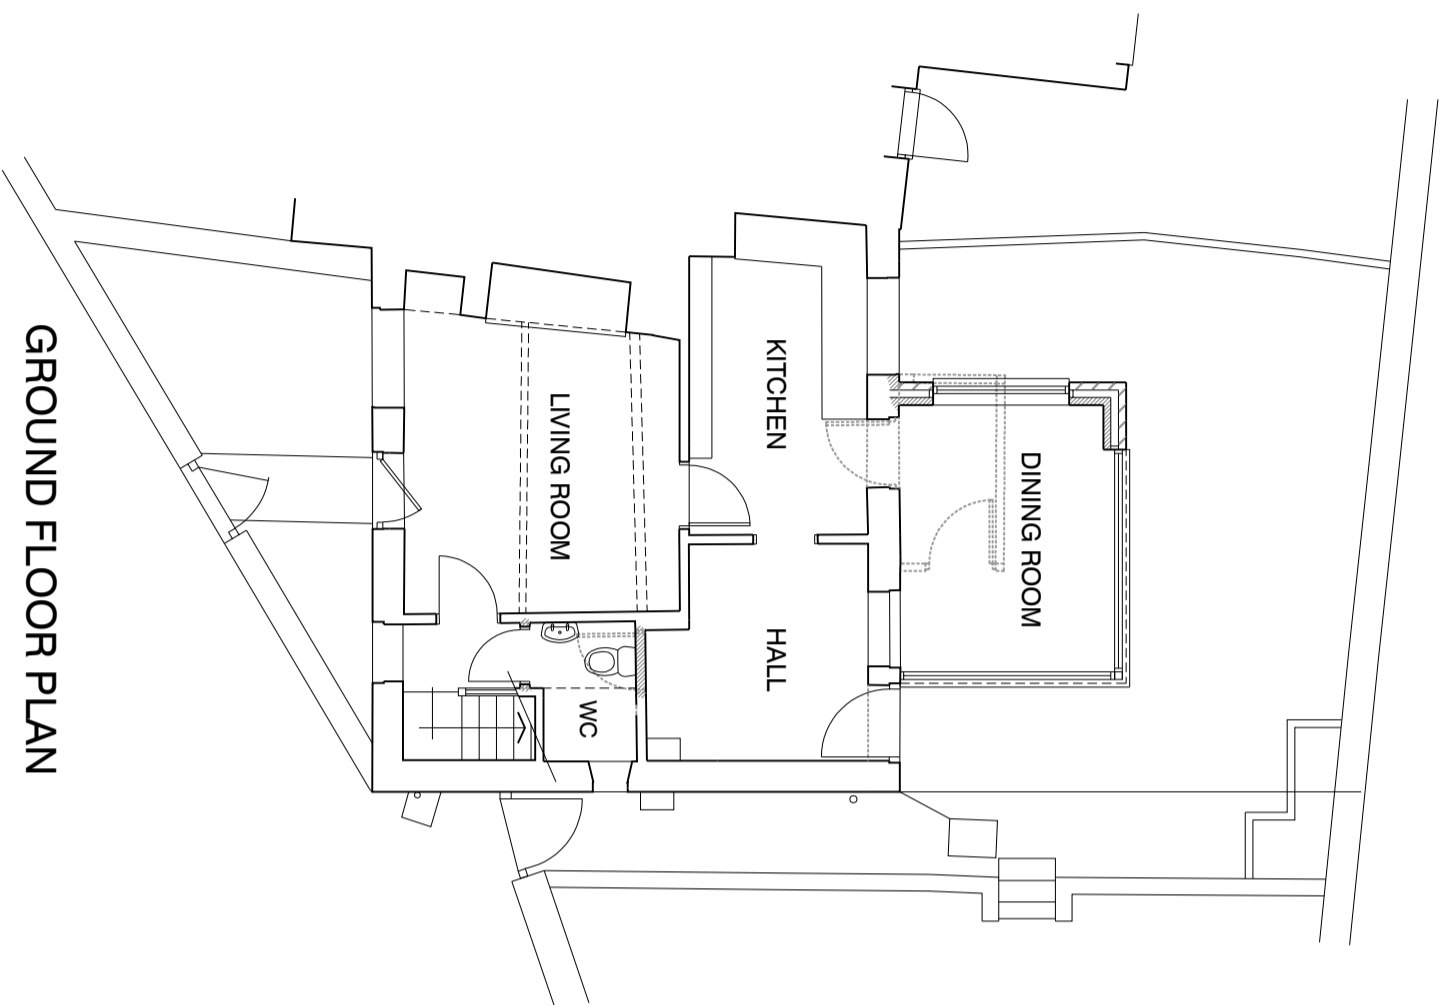

GROUND FLOOR PLAN

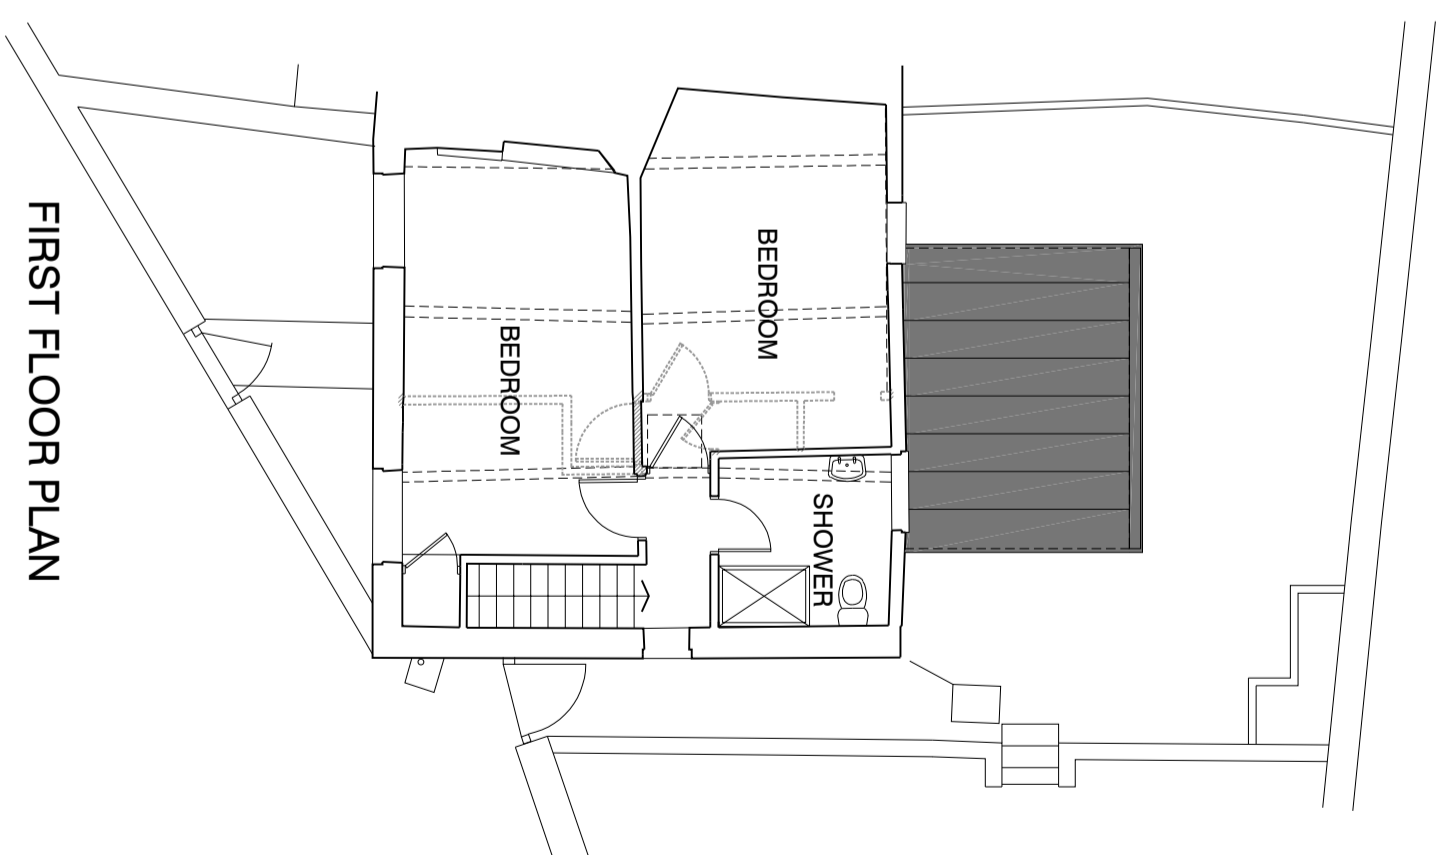

FIRST FLOOR PLAN

Dimensions to be checked on site before commencing work. Any discrepancies shall be reported to the architect immediately. Do not scale from these drawings except for planning purposes. Use figured dimensions only. Where applicable this drawing is to be read in conjunction with other consultants' drawings. Ordnance Survey Licence Number: 100045485. This drawing is the copyright of Architectural and Associated Services Existing beams, lintols and foundations carrying additional loads are to be exposed and local authority approved as requested All walls to be demolished are to be checked for loadings prior to removal.



ARCHITECTURAL AND ASSOCIATED SERVICES LTD PHILLOMEL • BEPTON ROAD • BEPTON • MIDHURST • WEST SUSSEX GU29 9RB • 07771 535021 e-mail: chris@renlinton.co.uk		Title HOUSE FLOOR PLANS PROPOSED ZINC ROOF EXTENSION	
Rev	Date	Amendment	Scale
	August 2023	CPR	1:100 @ A3
Job Number	Prefix	Drawing Number	Revision
2421	PA	E200	B
Project			For
330 GROVE STREET, PETWORTH WEST SUSSEX, GU28 0BD			CLAIRE MAJENDIE