





**5 01.0-Ground Floor-Existing**  
1 : 100

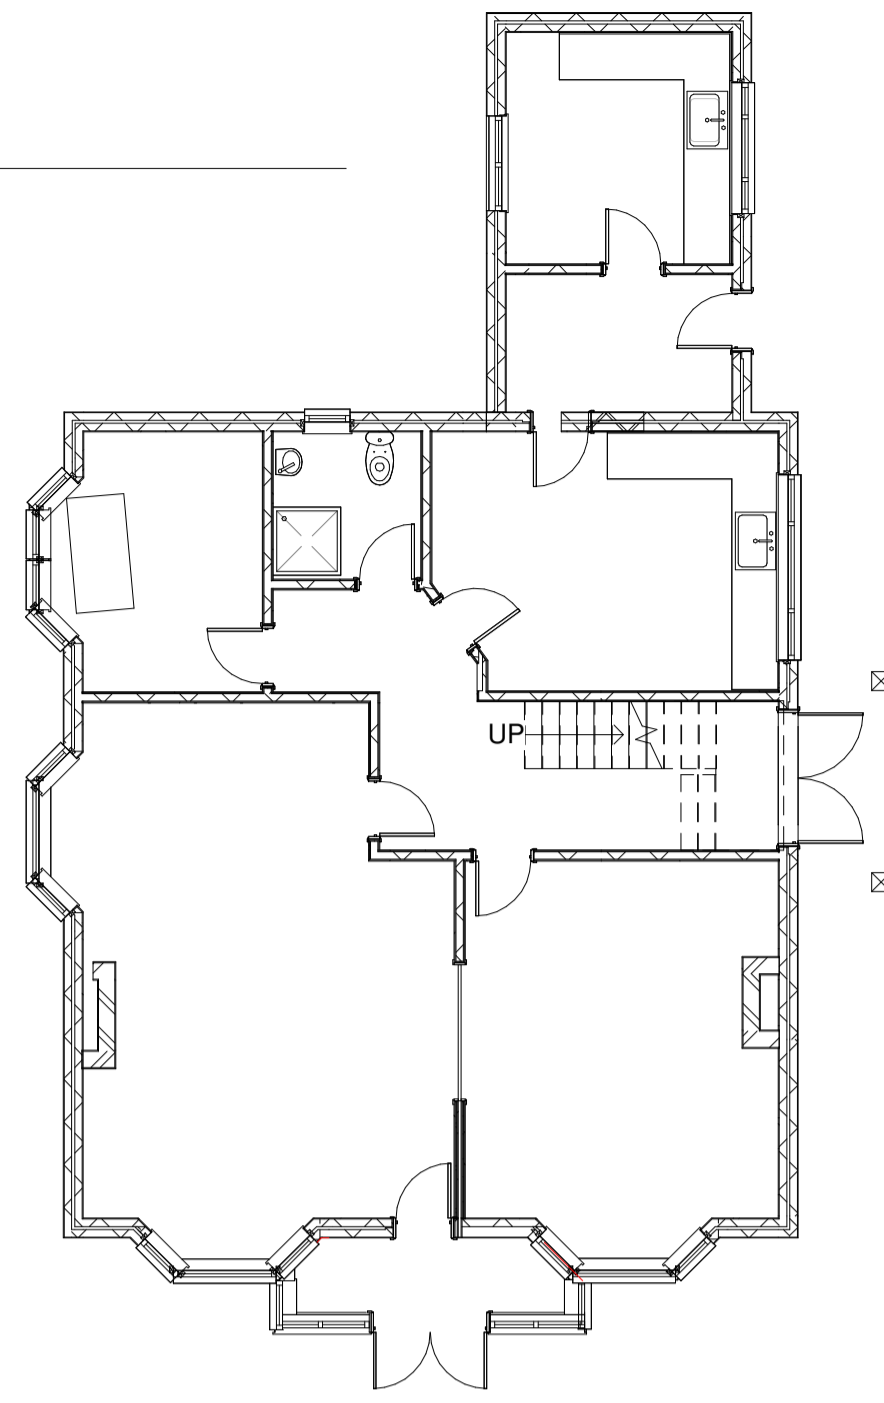


**4 02.0-First Floor-Existing**  
1 : 100

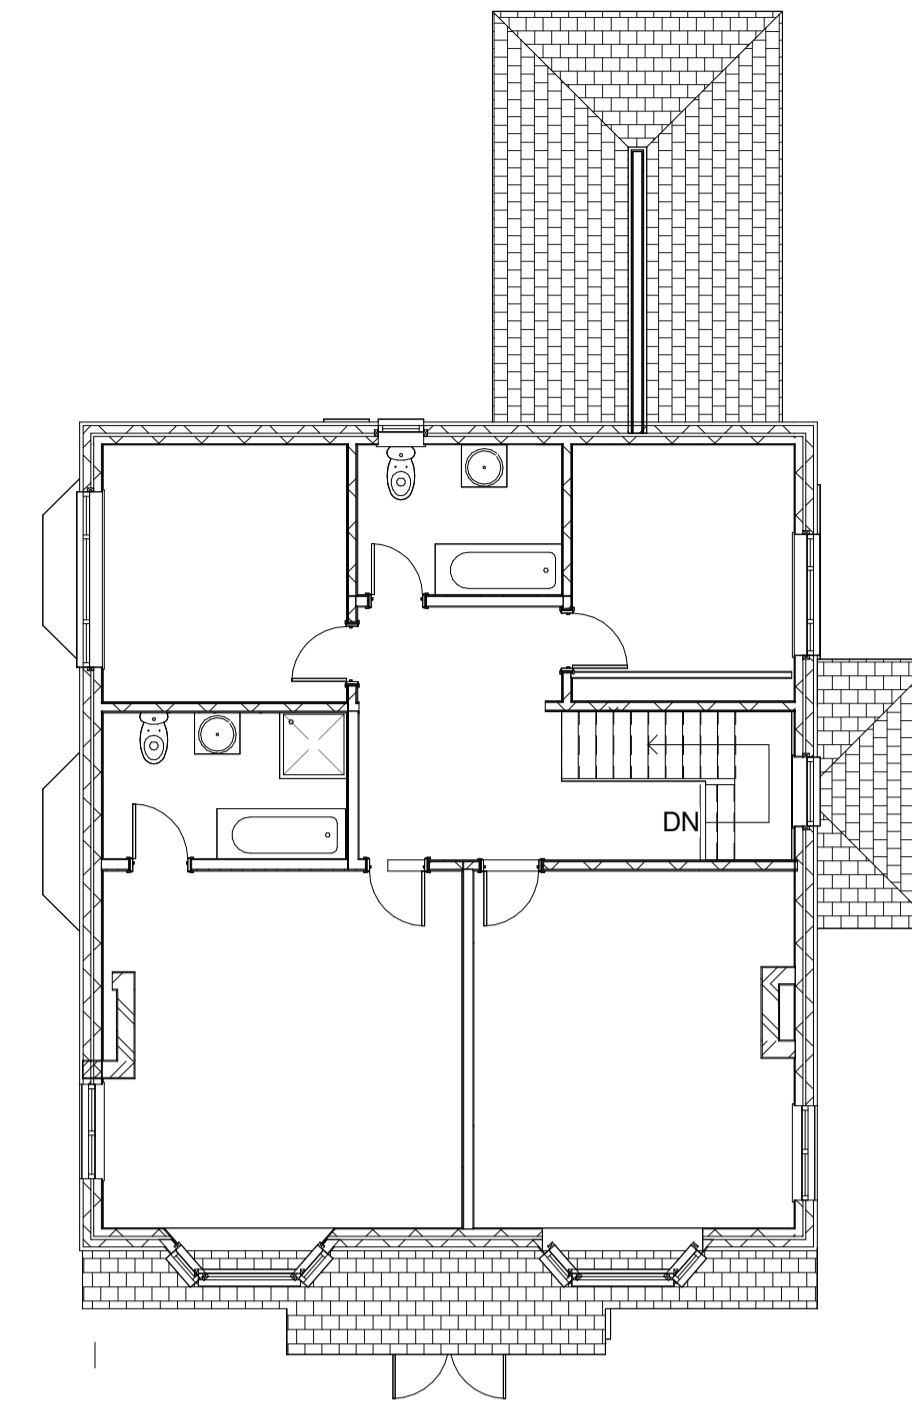


**6 03.0-Roof Plan-Existing**  
1 : 100

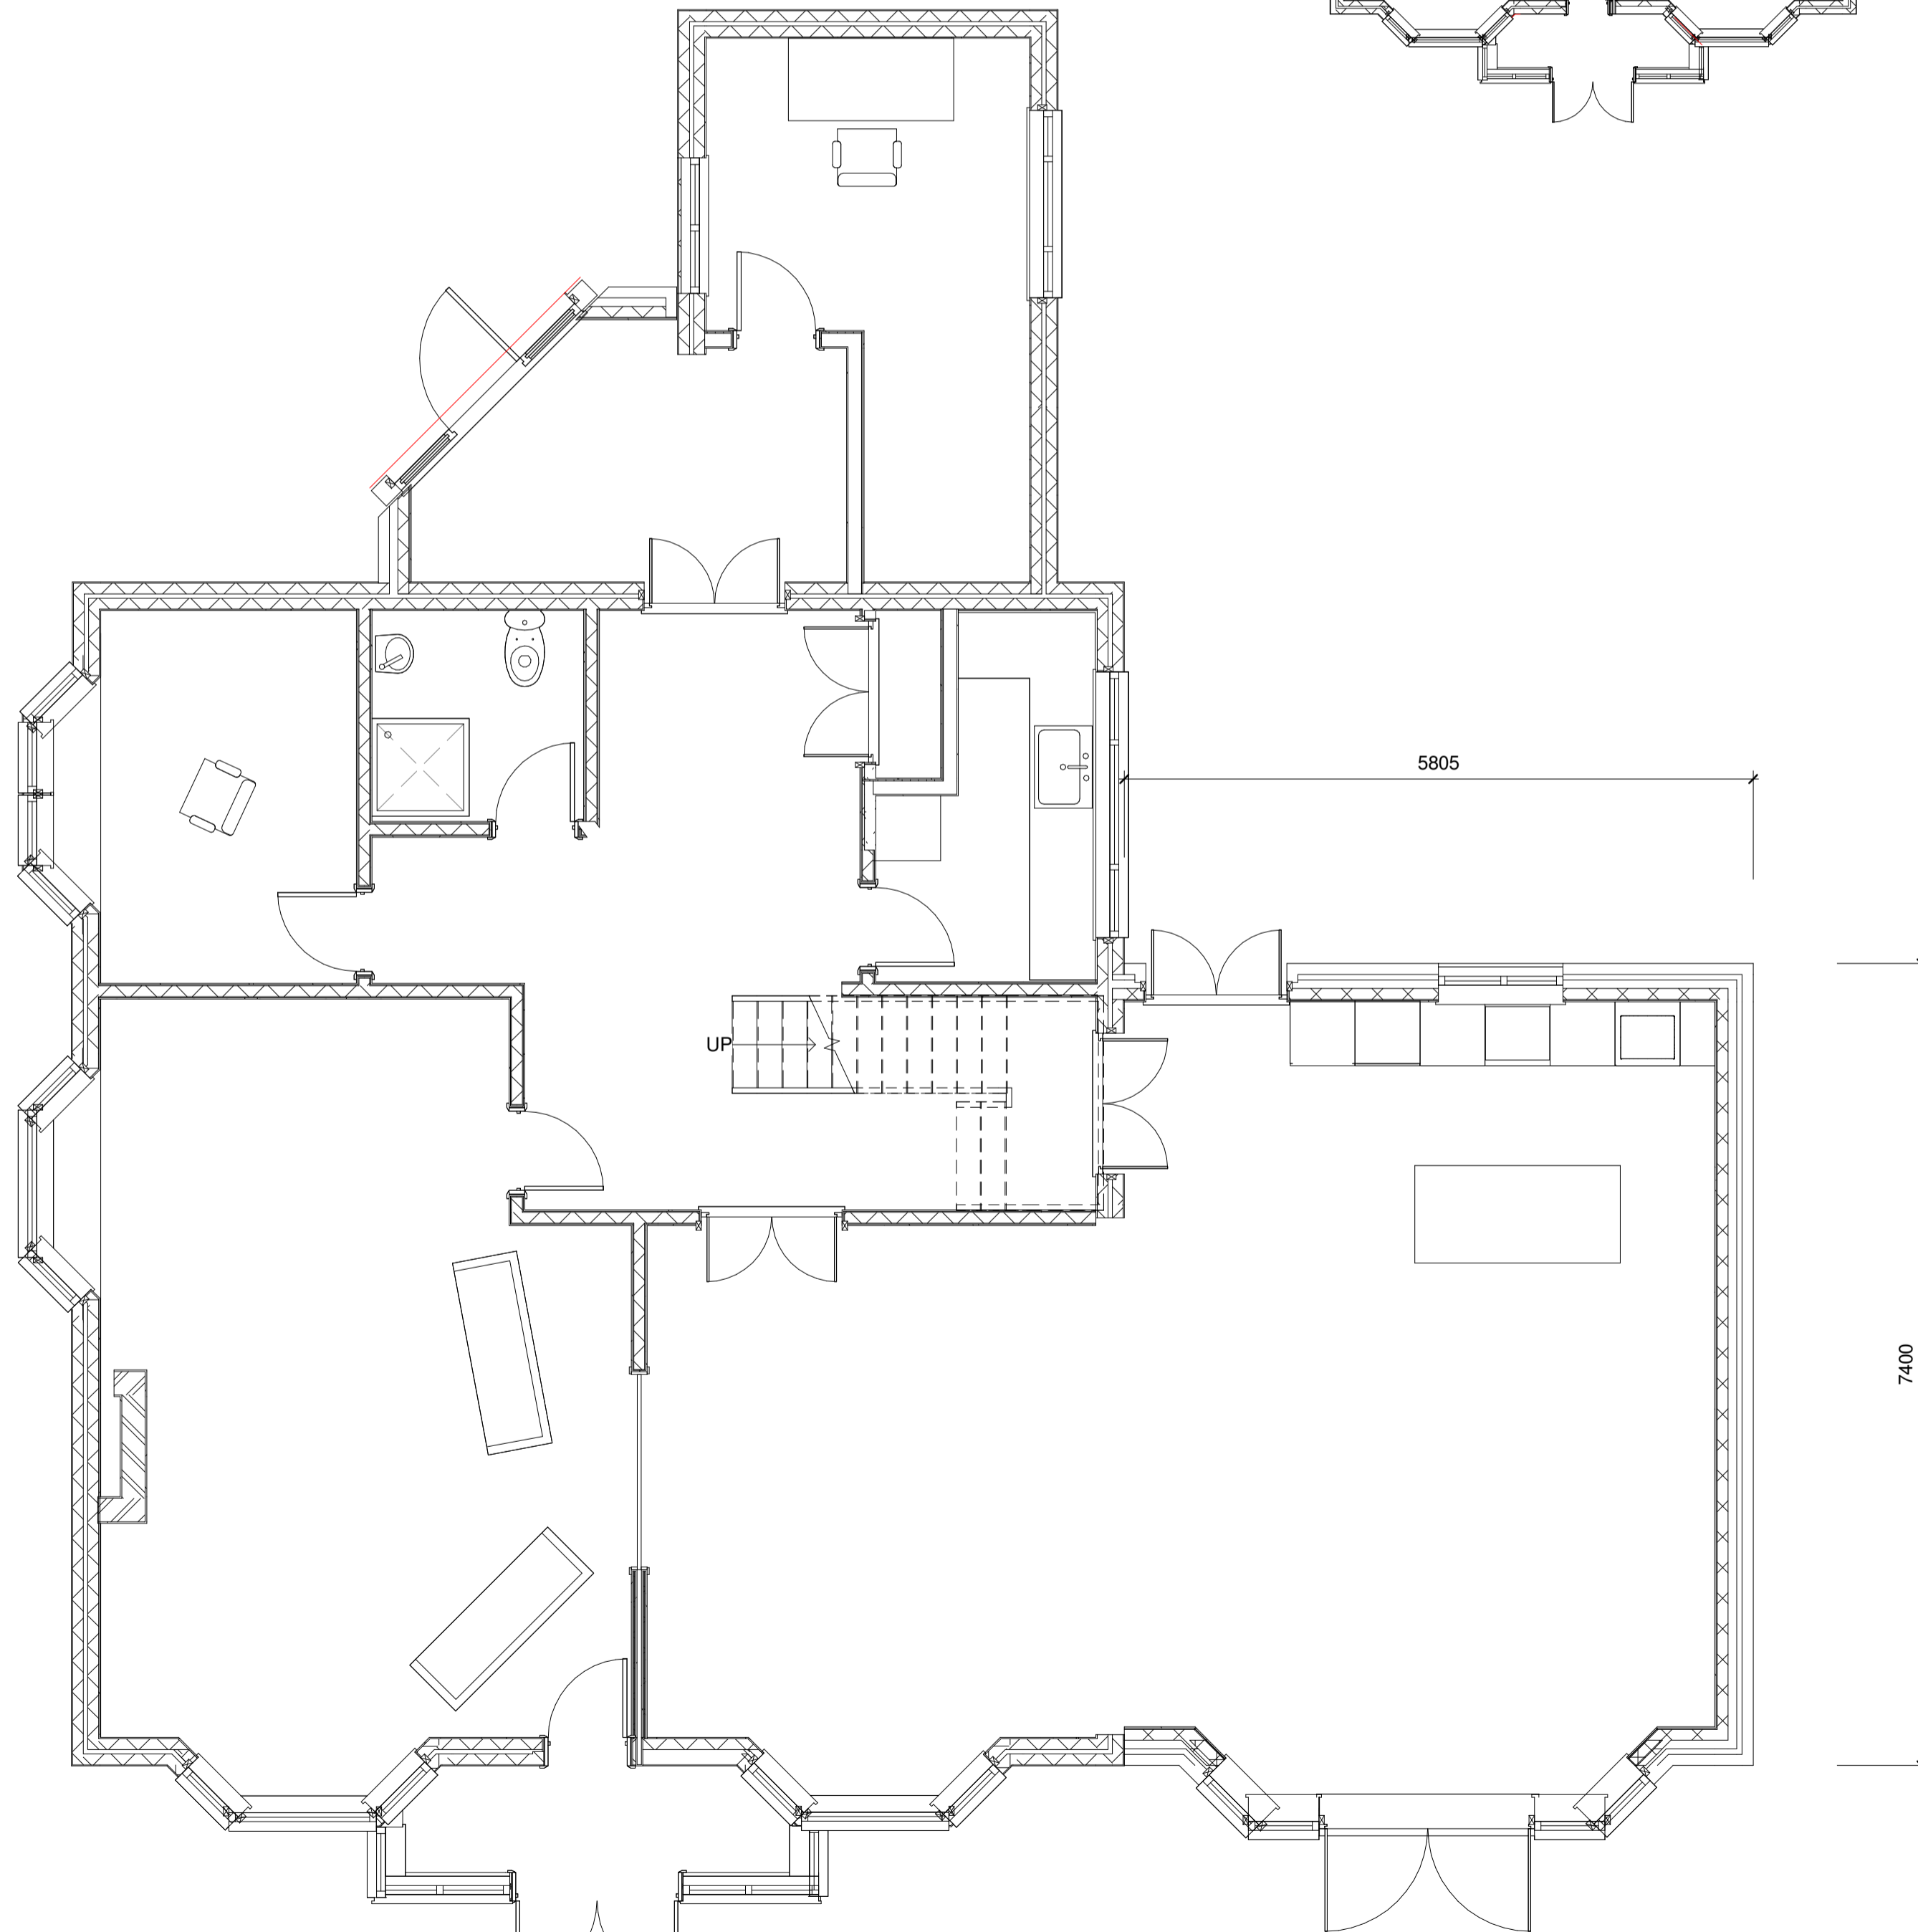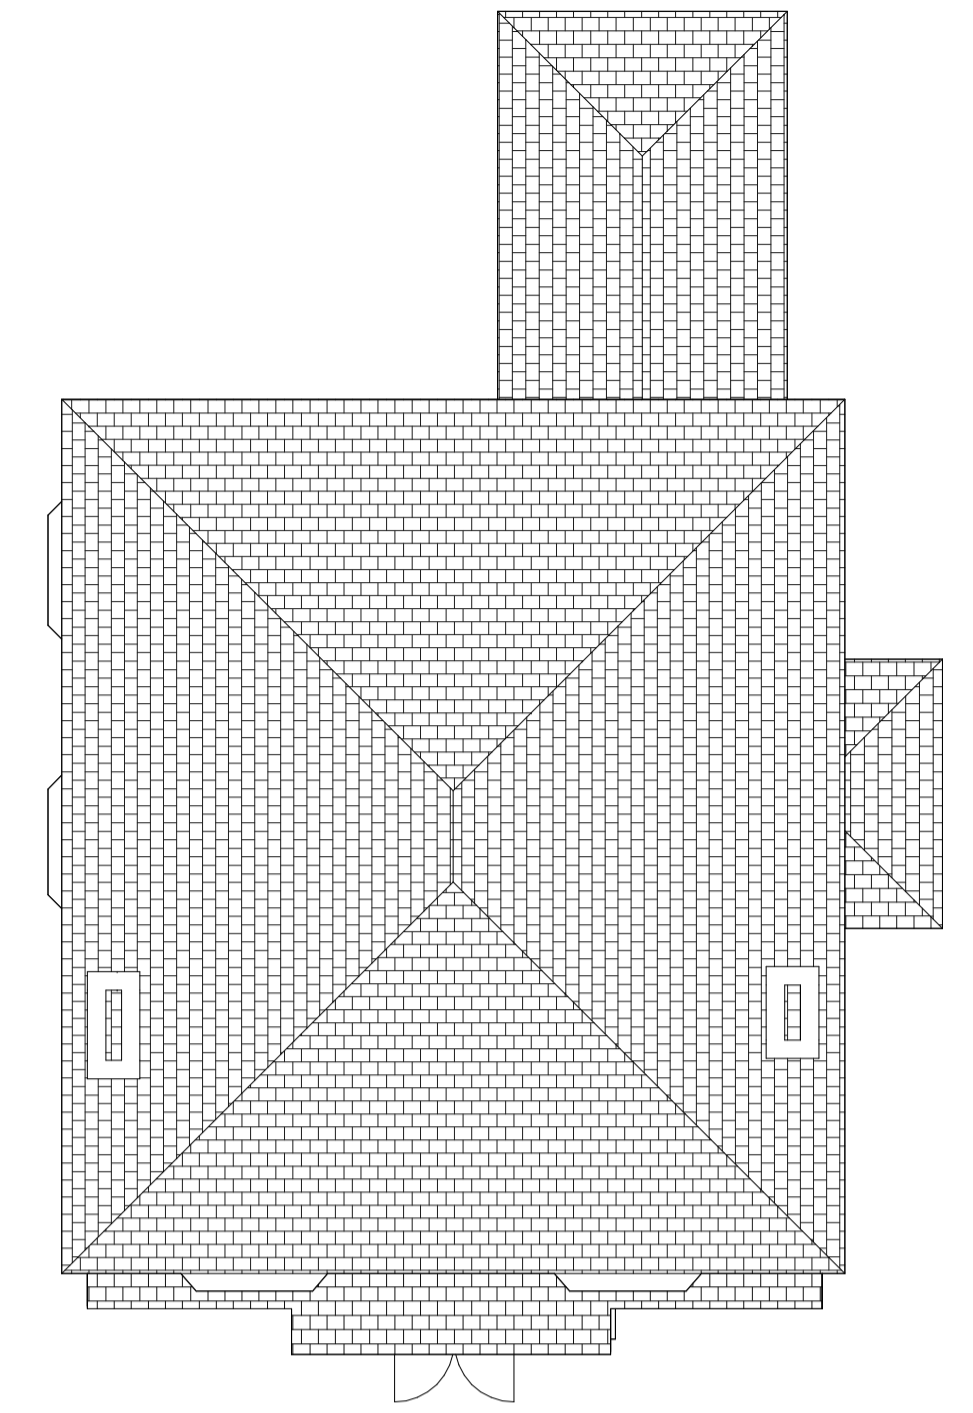


**2 02.1-First Floor-Proposed**  
1 : 100

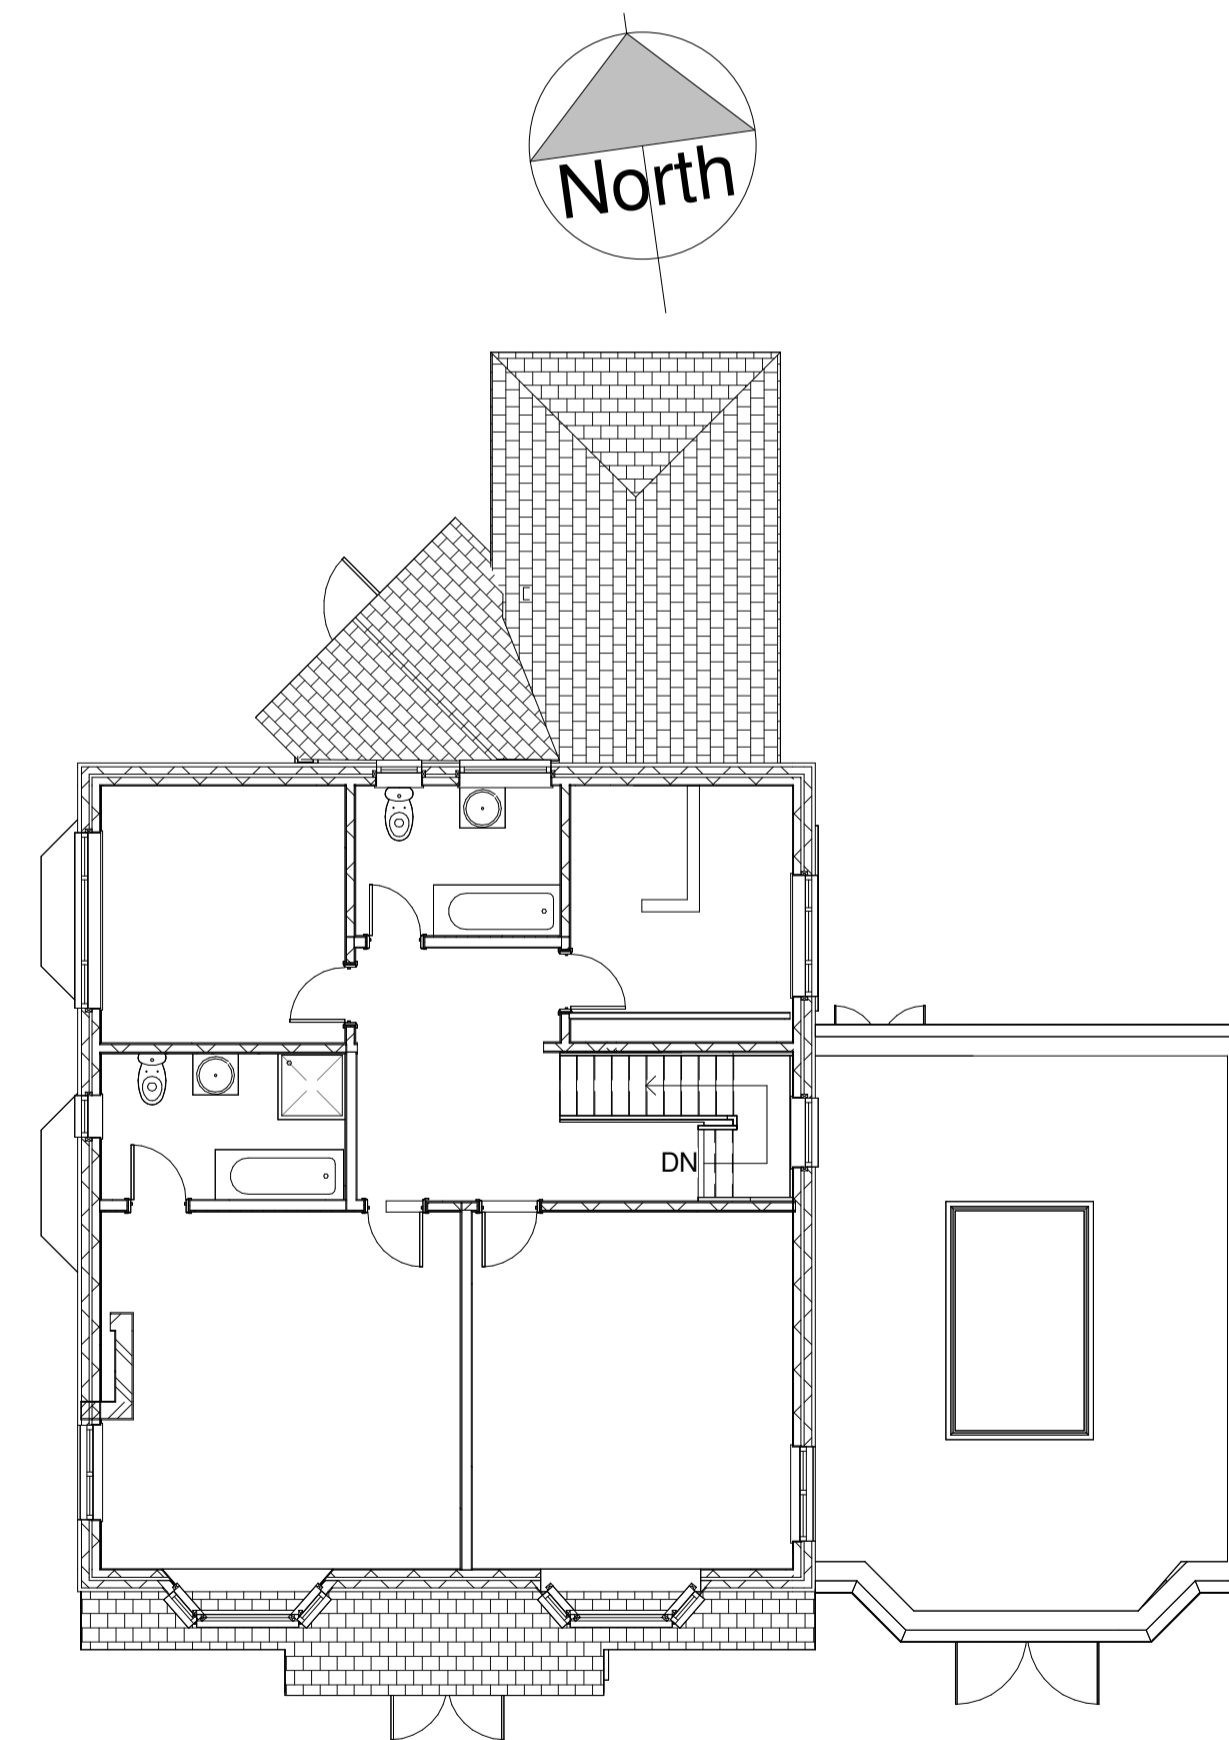

**3 03.1-Roof Plan-Proposed**  
1 : 100

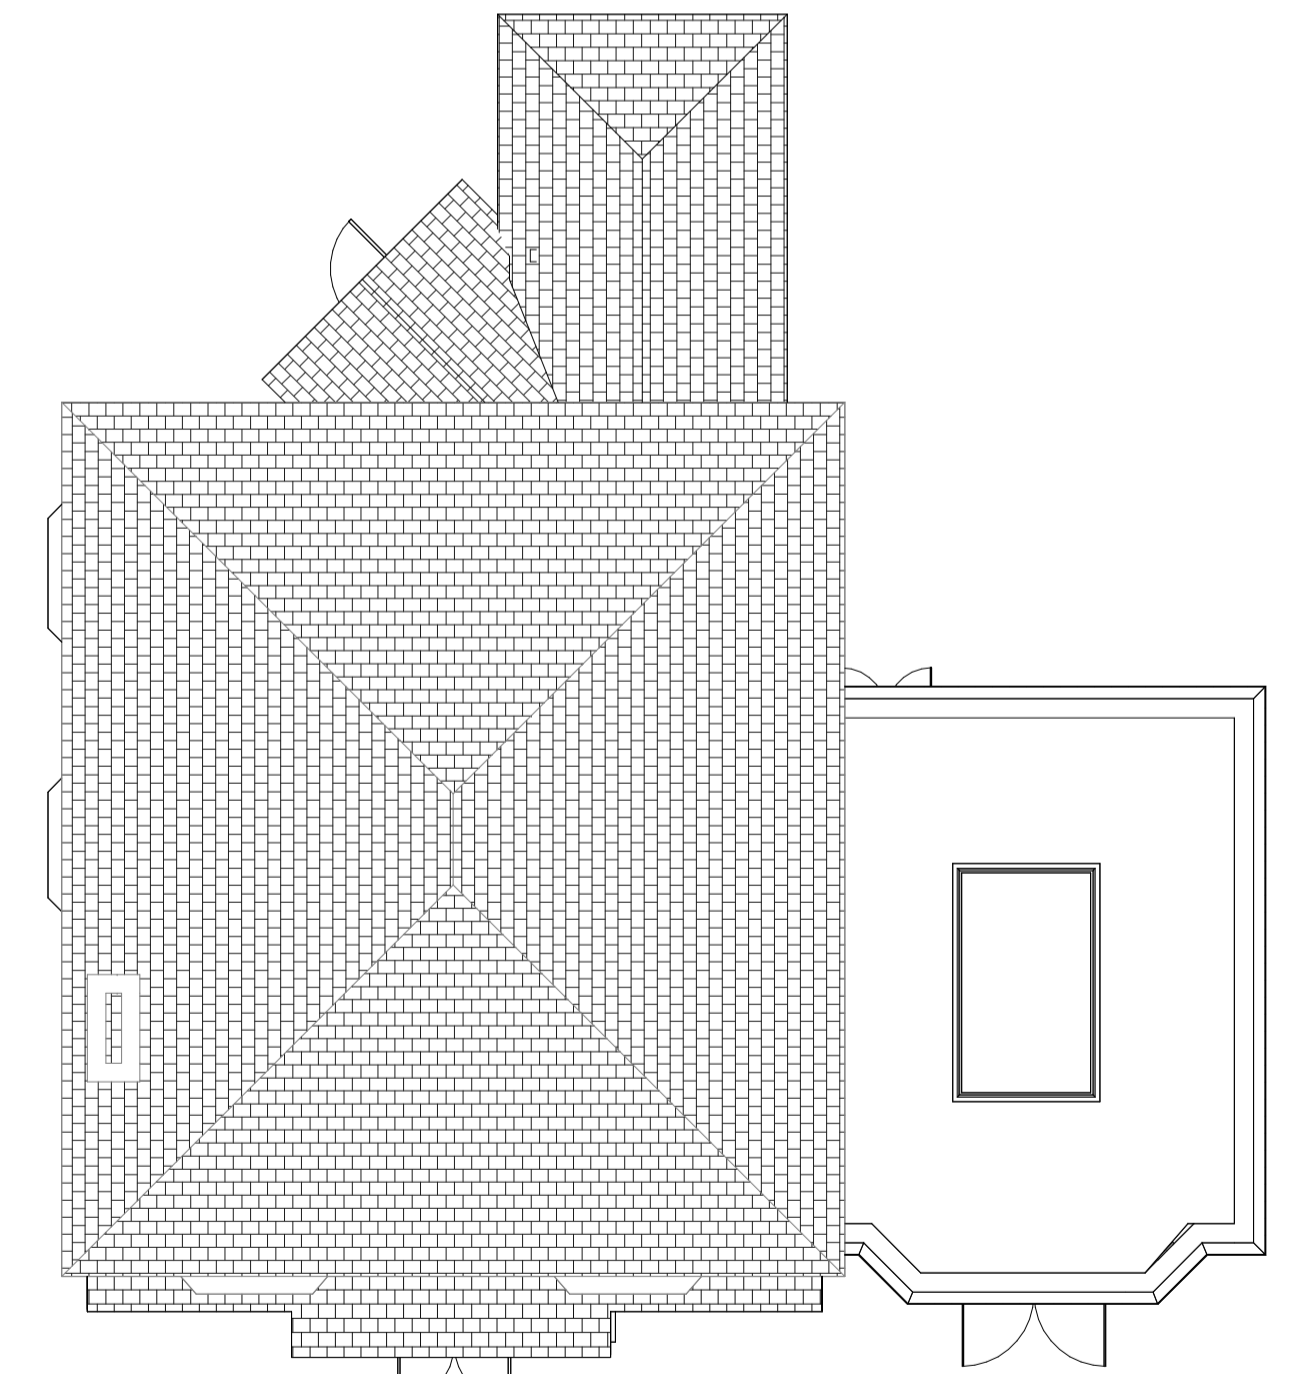

**1 01.1-Ground Floor- Proposed Copy 1**  
1 : 50

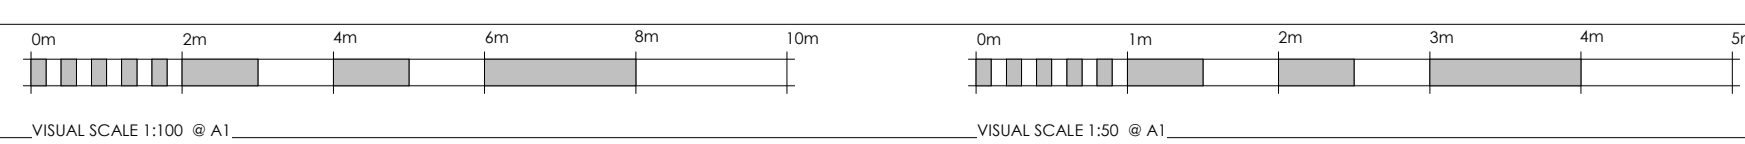

Written dimensions supersede scaled dimension. All dimensions to be checked on site by contractor before commencement of the works.  
This drawing is to be used only for the purposes intended as described in the drawing title box.  
This drawing is to be read in conjunction with all other consultants drawings as applicable to this project.  
All proprietary products are to be installed in accordance with their manufacturer's instructions

**cs architecture**

Chris Stone, The Garage  
Montessori School, Lymington,  
SO41 2PH  
T: 07540 687000  
E: chris@csarchitecture.design

Client <b>Timpson</b>	Project Ref. CS/LCTW/001	Scale As indicated @ A1	Date 14/01/24
Project Address GU10 4EZ	Issue Purpose Planning Drawings	Drawing No. <b>002</b>	Rev.
Project Title Extensions	Drawing Title Plans		