

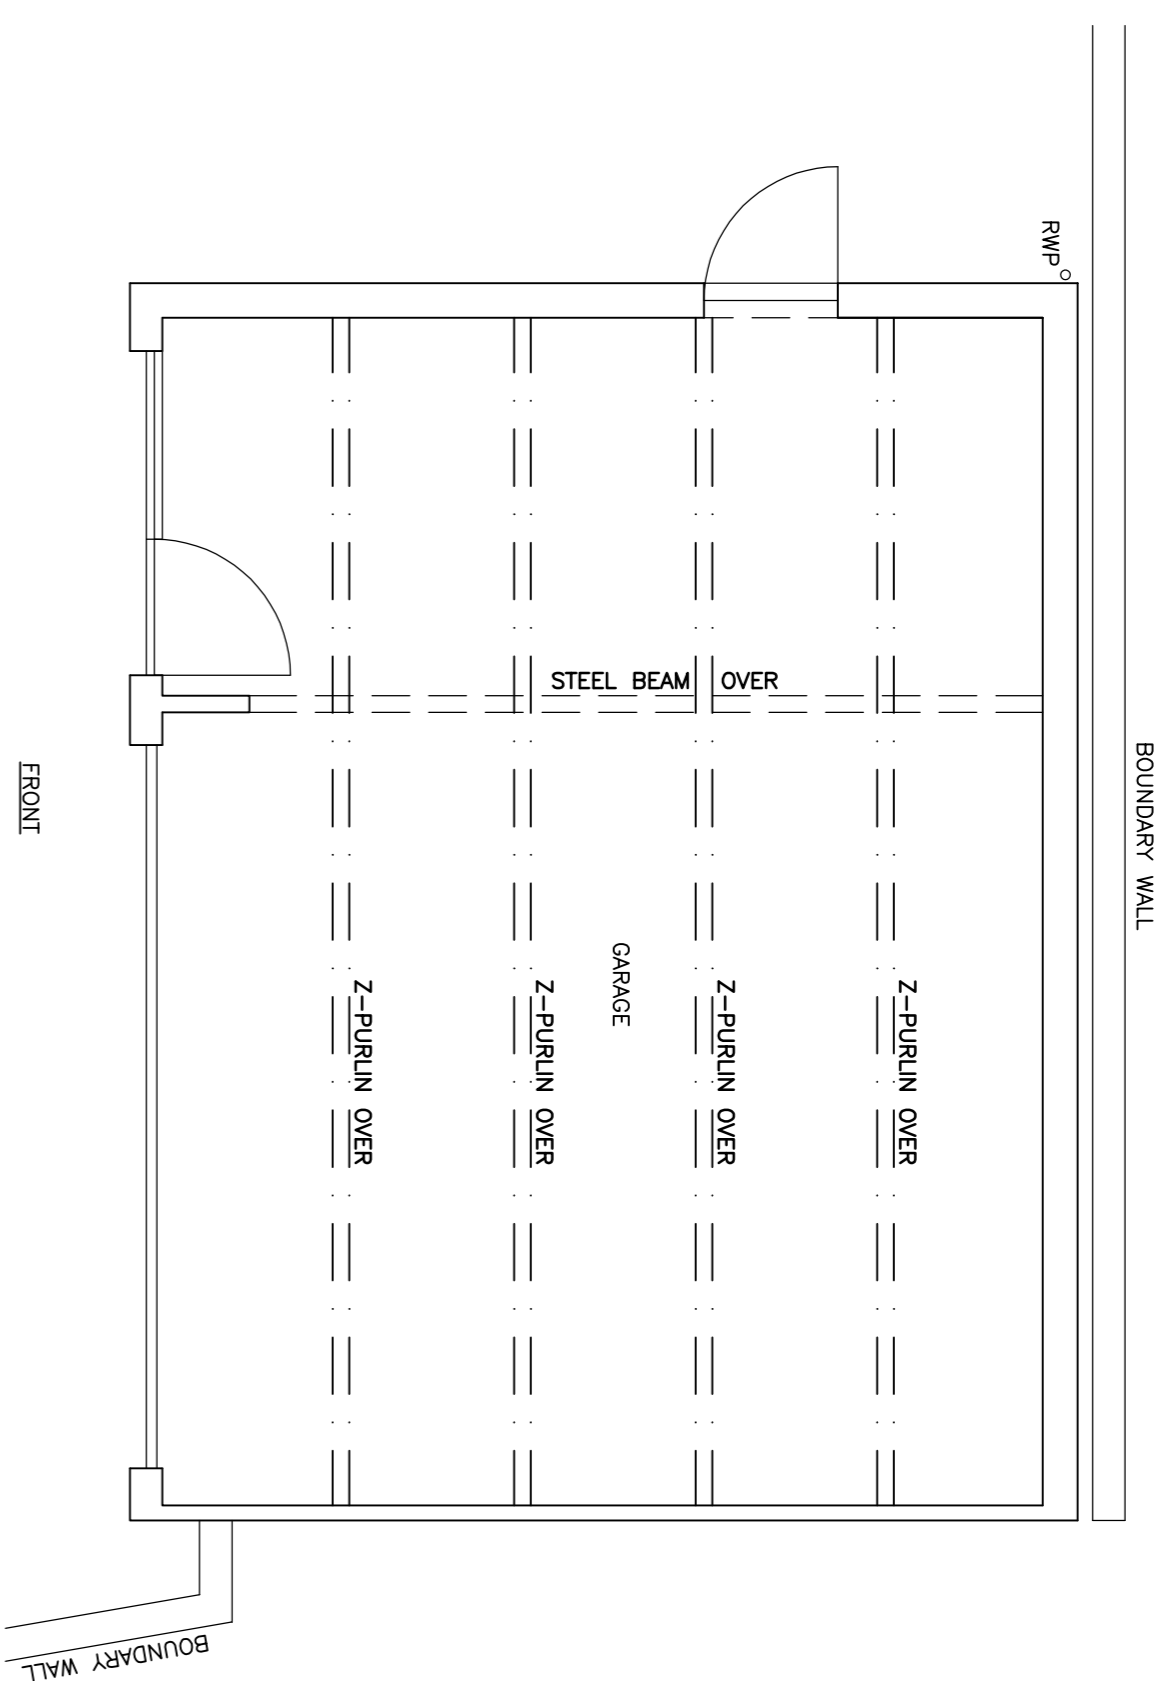



1:50 SCALE BAR – METRES

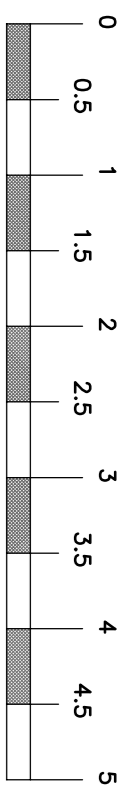


11.01 – GARAGE FLOOR PLAN AS EXISTING
(SHOWING EXISTING STRUCTURE OVER)
SCALE 1:50

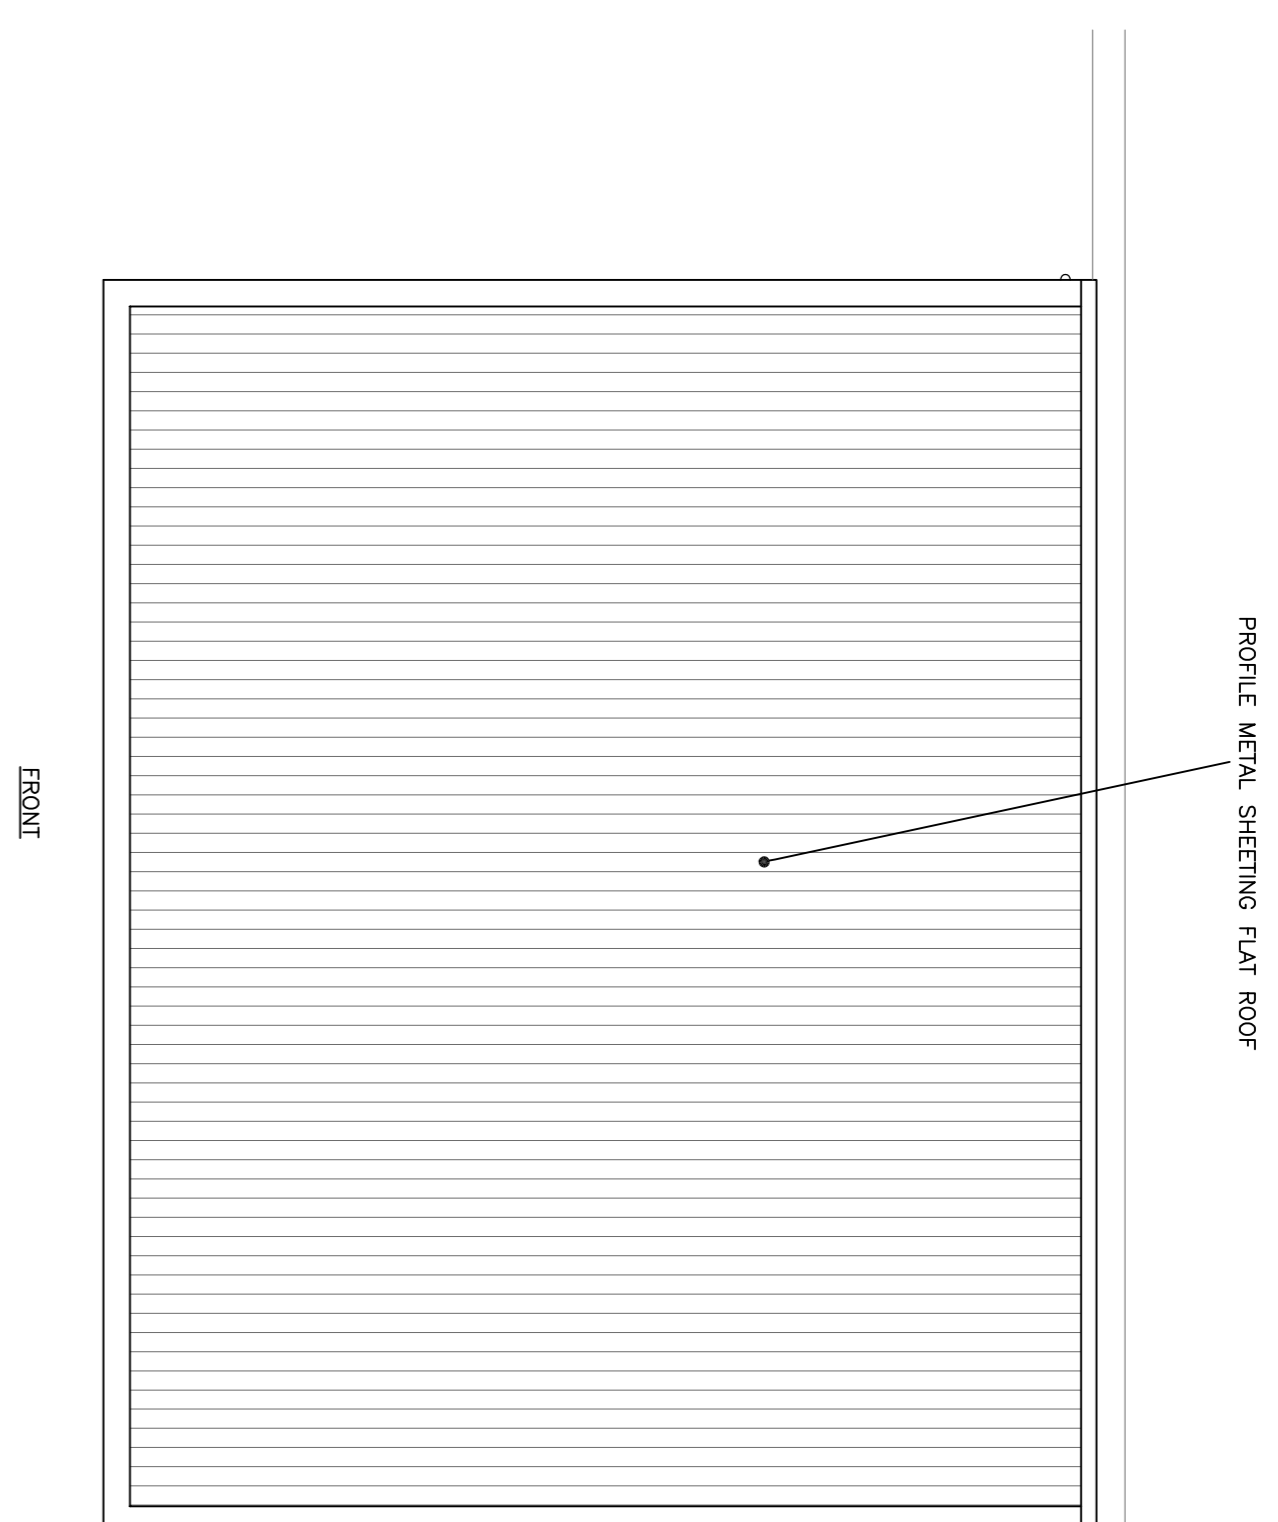


11.02 – GARAGE ROOF PLAN AS EXISTING
SCALE 1:50

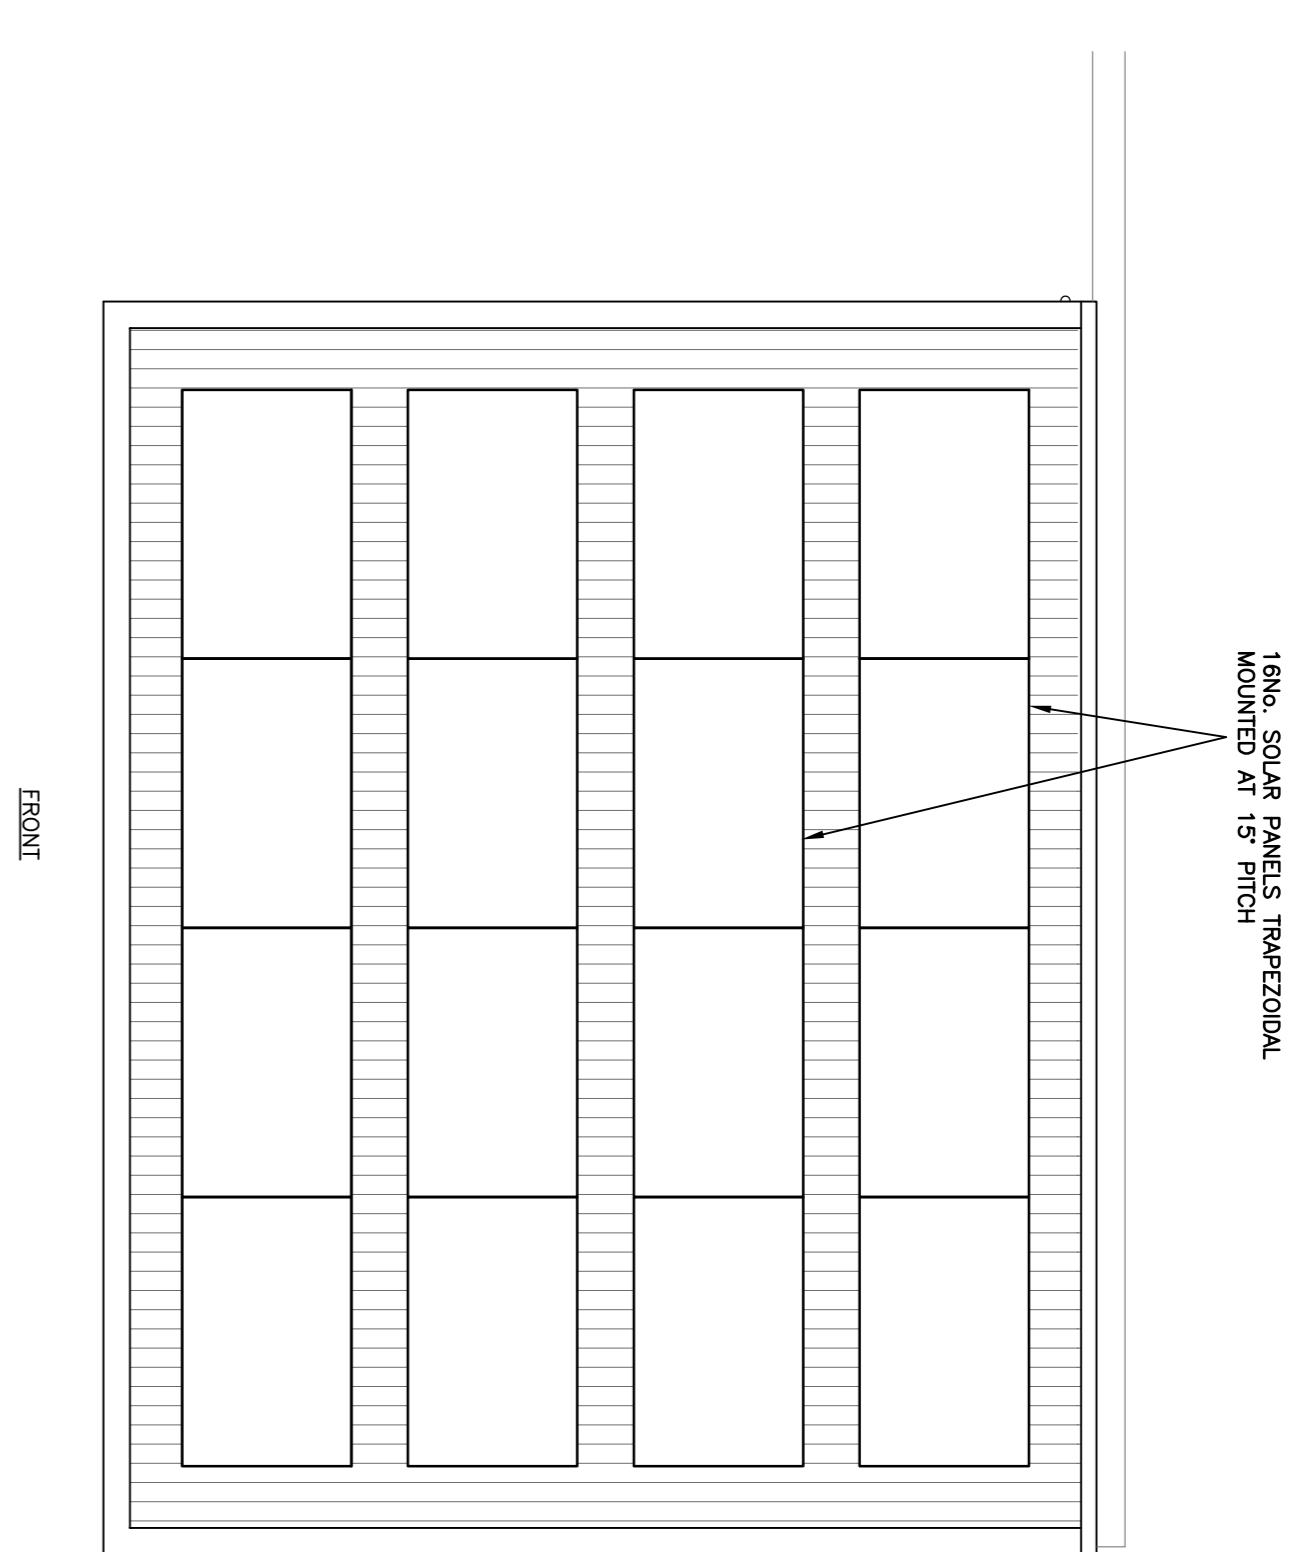


11.03 – GARAGE ROOF PLAN AS PROPOSED
SCALE 1:50

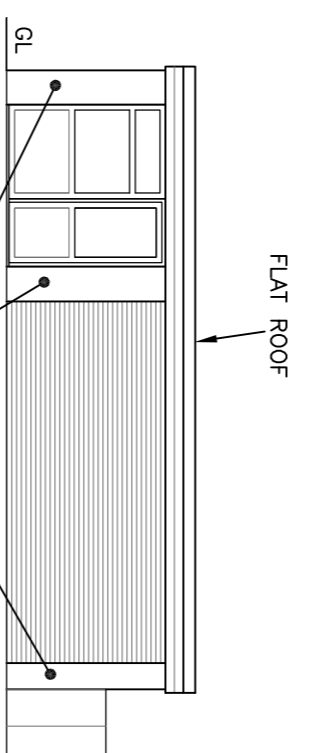


11.04 FRONT (SOUTH-WEST)
ELEVATION AS EXISTING
SCALE 1:100

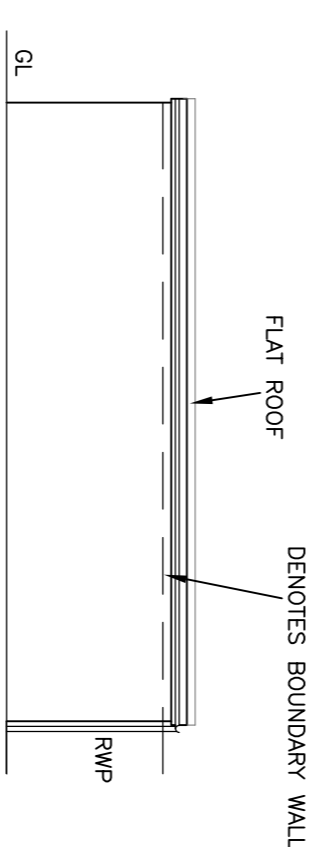


11.05 REAR (NORTH-EAST)
ELEVATION AS EXISTING
SCALE 1:100

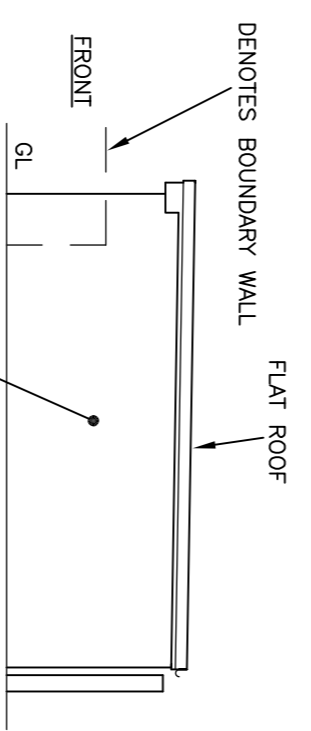


11.06 SIDE (SOUTH-EAST)
ELEVATION AS EXISTING
SCALE 1:100

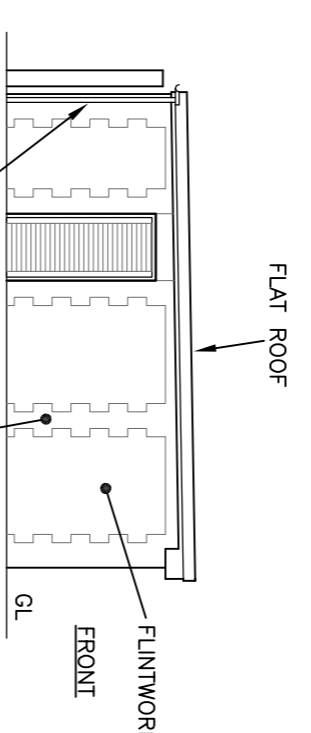


11.07 SIDE (NORTH-WEST)
ELEVATION AS EXISTING
SCALE 1:100

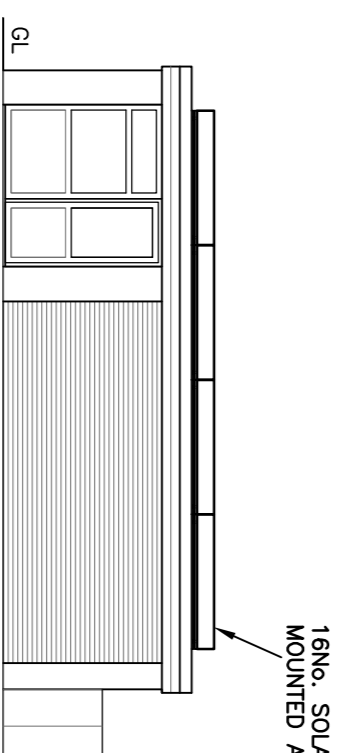


11.08 FRONT (SOUTH-WEST)
ELEVATION AS PROPOSED
SCALE 1:100

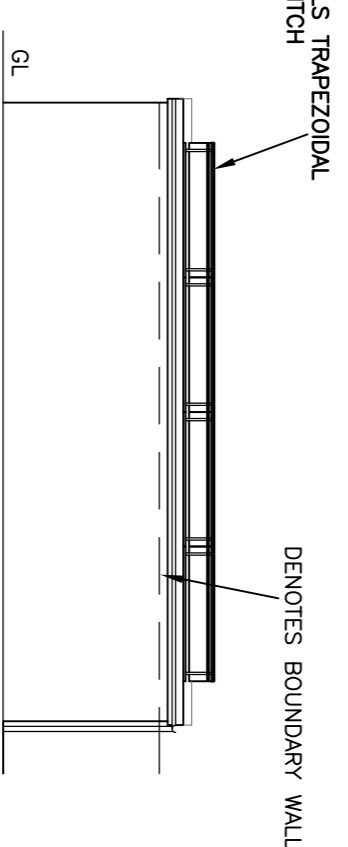

11.09 REAR (NORTH-EAST)
ELEVATION AS PROPOSED
SCALE 1:100

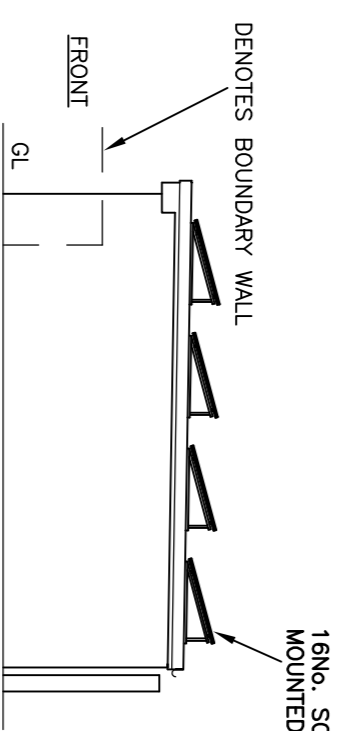


11.10 SIDE (SOUTH-EAST)
ELEVATION AS PROPOSED
SCALE 1:100

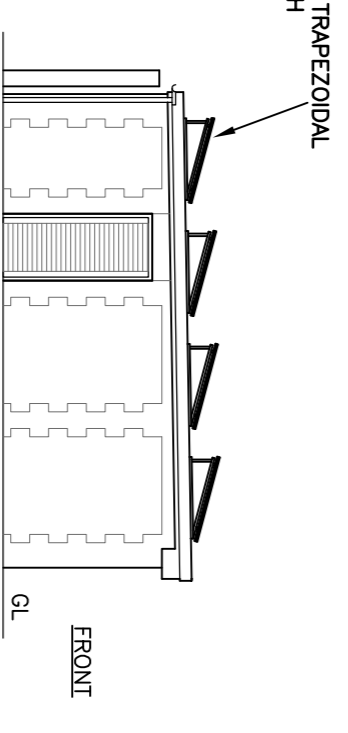

11.11 SIDE (NORTH-WEST)
ELEVATION AS PROPOSED
SCALE 1:100

1:100 SCALE BAR – METRES

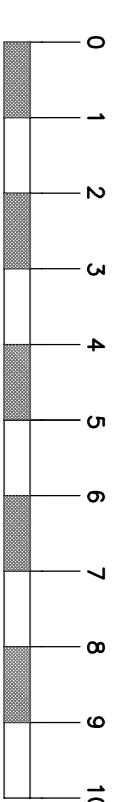

Rev. Suffix	Revision details	Date

HSP

CIVIL AND STRUCTURAL CONSULTING ENGINEERS

The Barr, Keats Lodge
Wesley House, Little Witley
East Sussex, TN22 5TT
Tel: (01853) 750440

Client
MR N. EPHGRAVE

Project:
HIGH BARN
THE STREET
PIDDINGHOE
EAST SUSSEX

Drawing Title:
EXISTING AND PROPOSED GARAGE FLOOR/ROOF PLANS AND ELEVATIONS

Scale: 1:50 AND 1:100 @A1

Date: JAN 2024

Drawn by: ICH

Rev. No.: 23006-11