


North Elevation 1:50


West Elevation 1:50

South Elevation 1:50


East Elevation 1:50

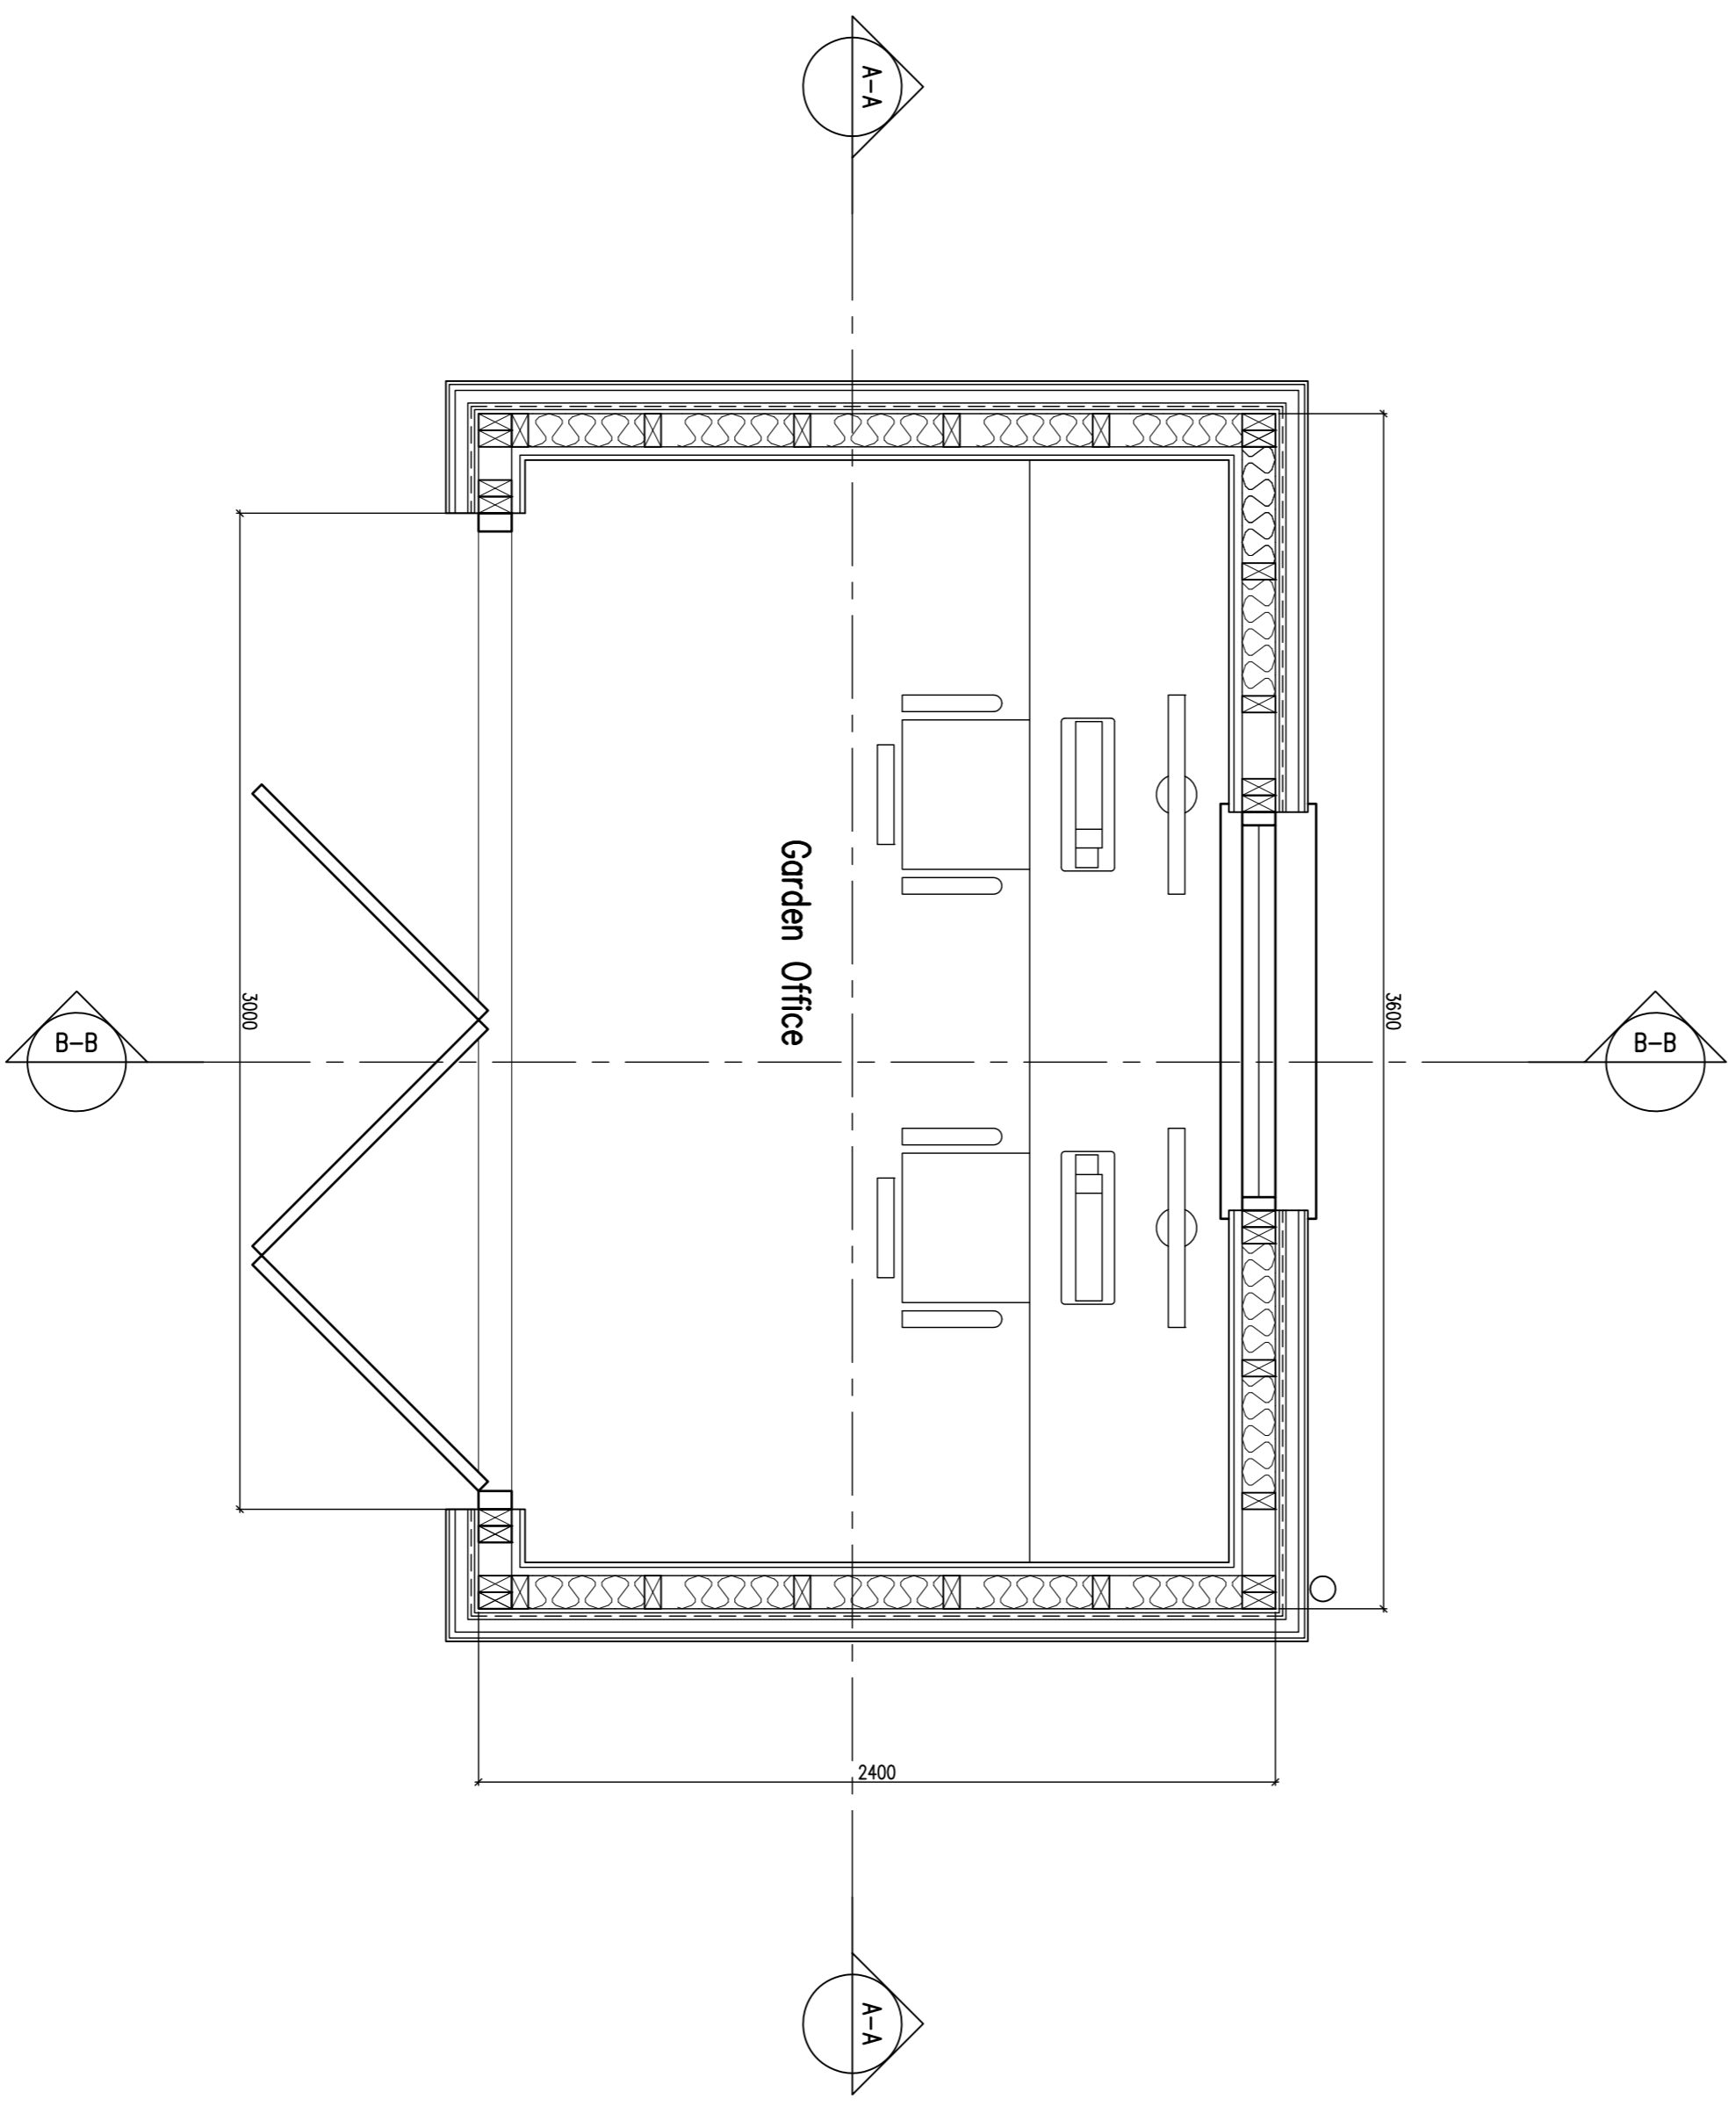


Floor Plan 1:20

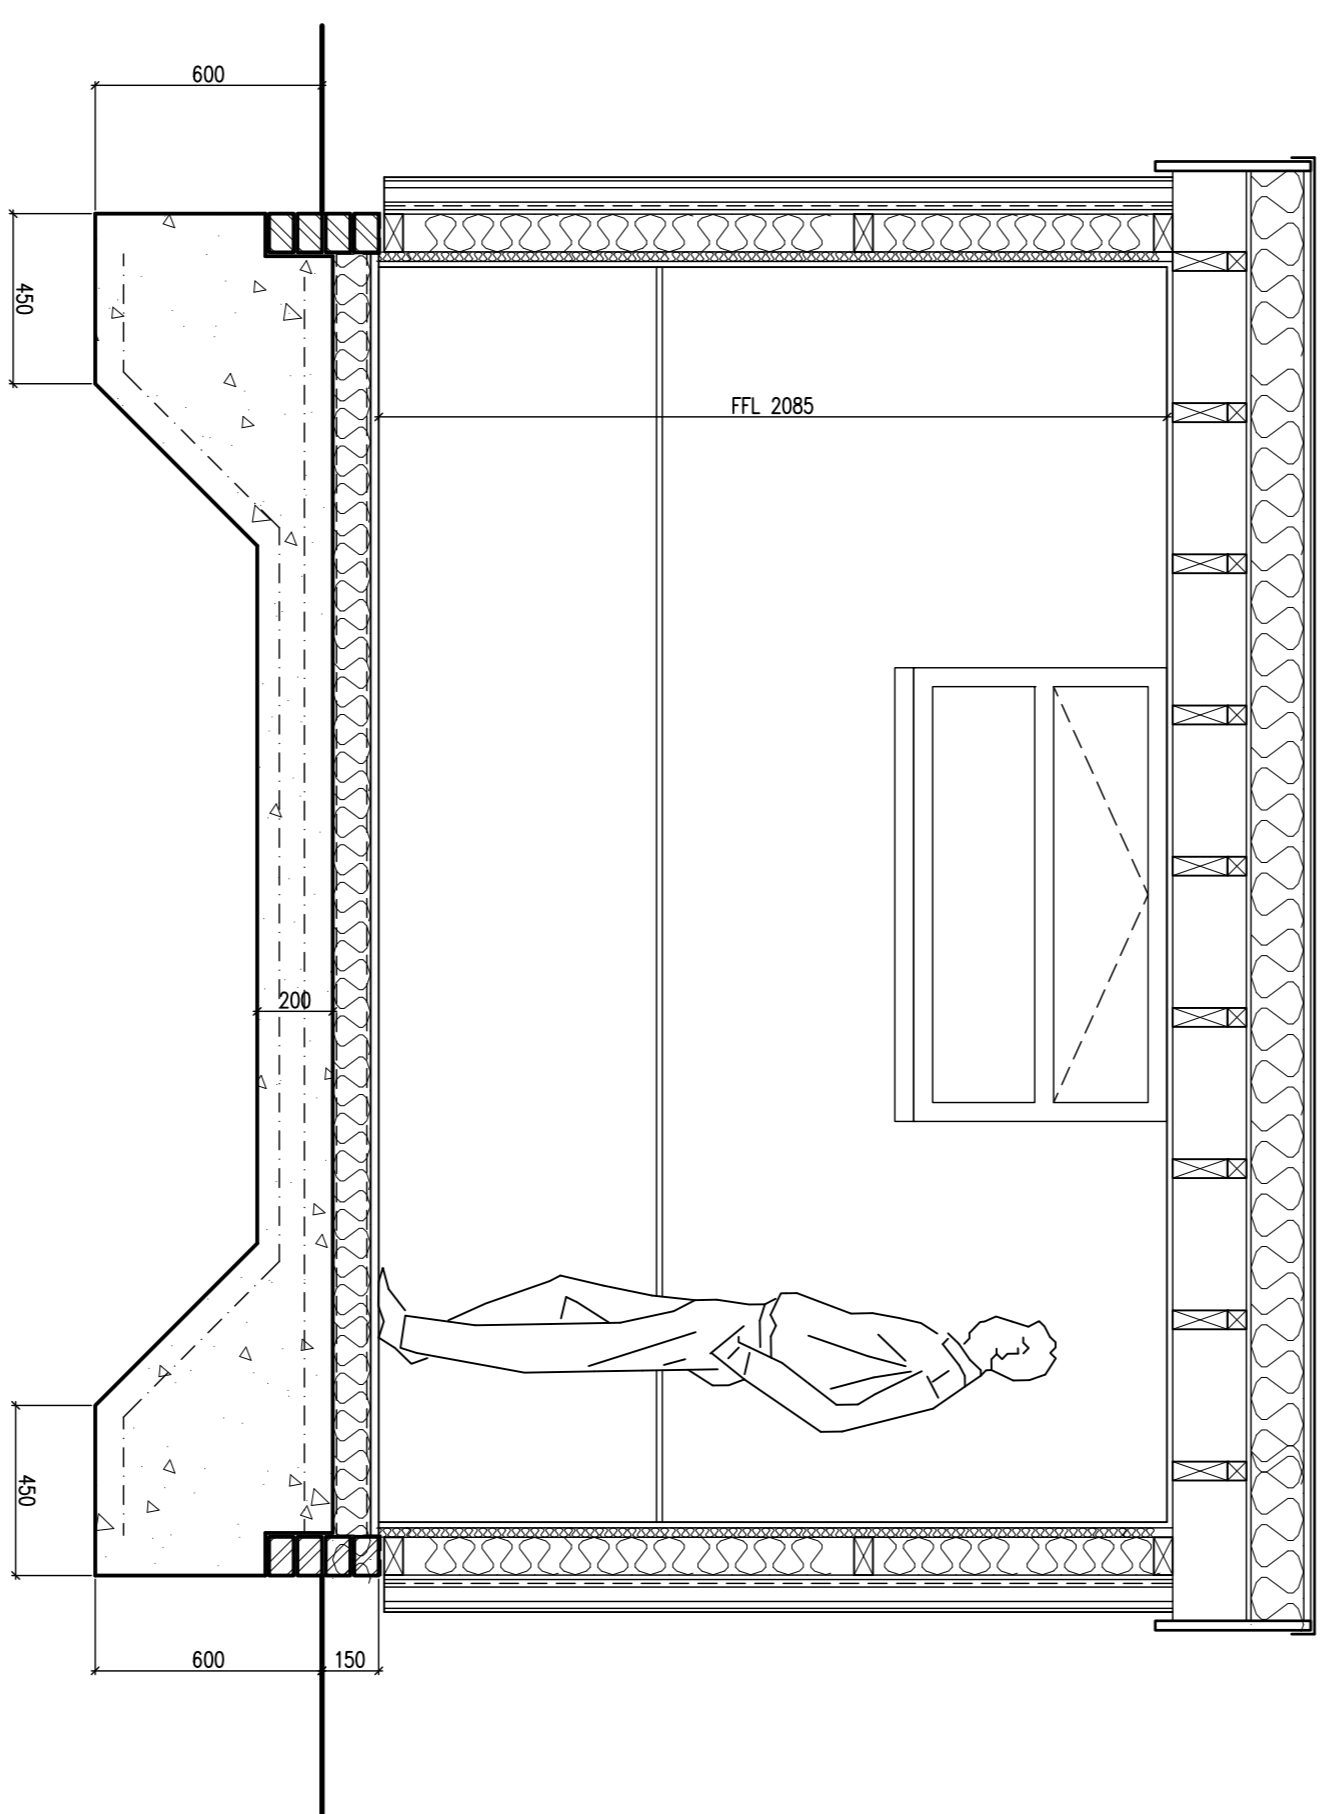

Section A-A 1:20

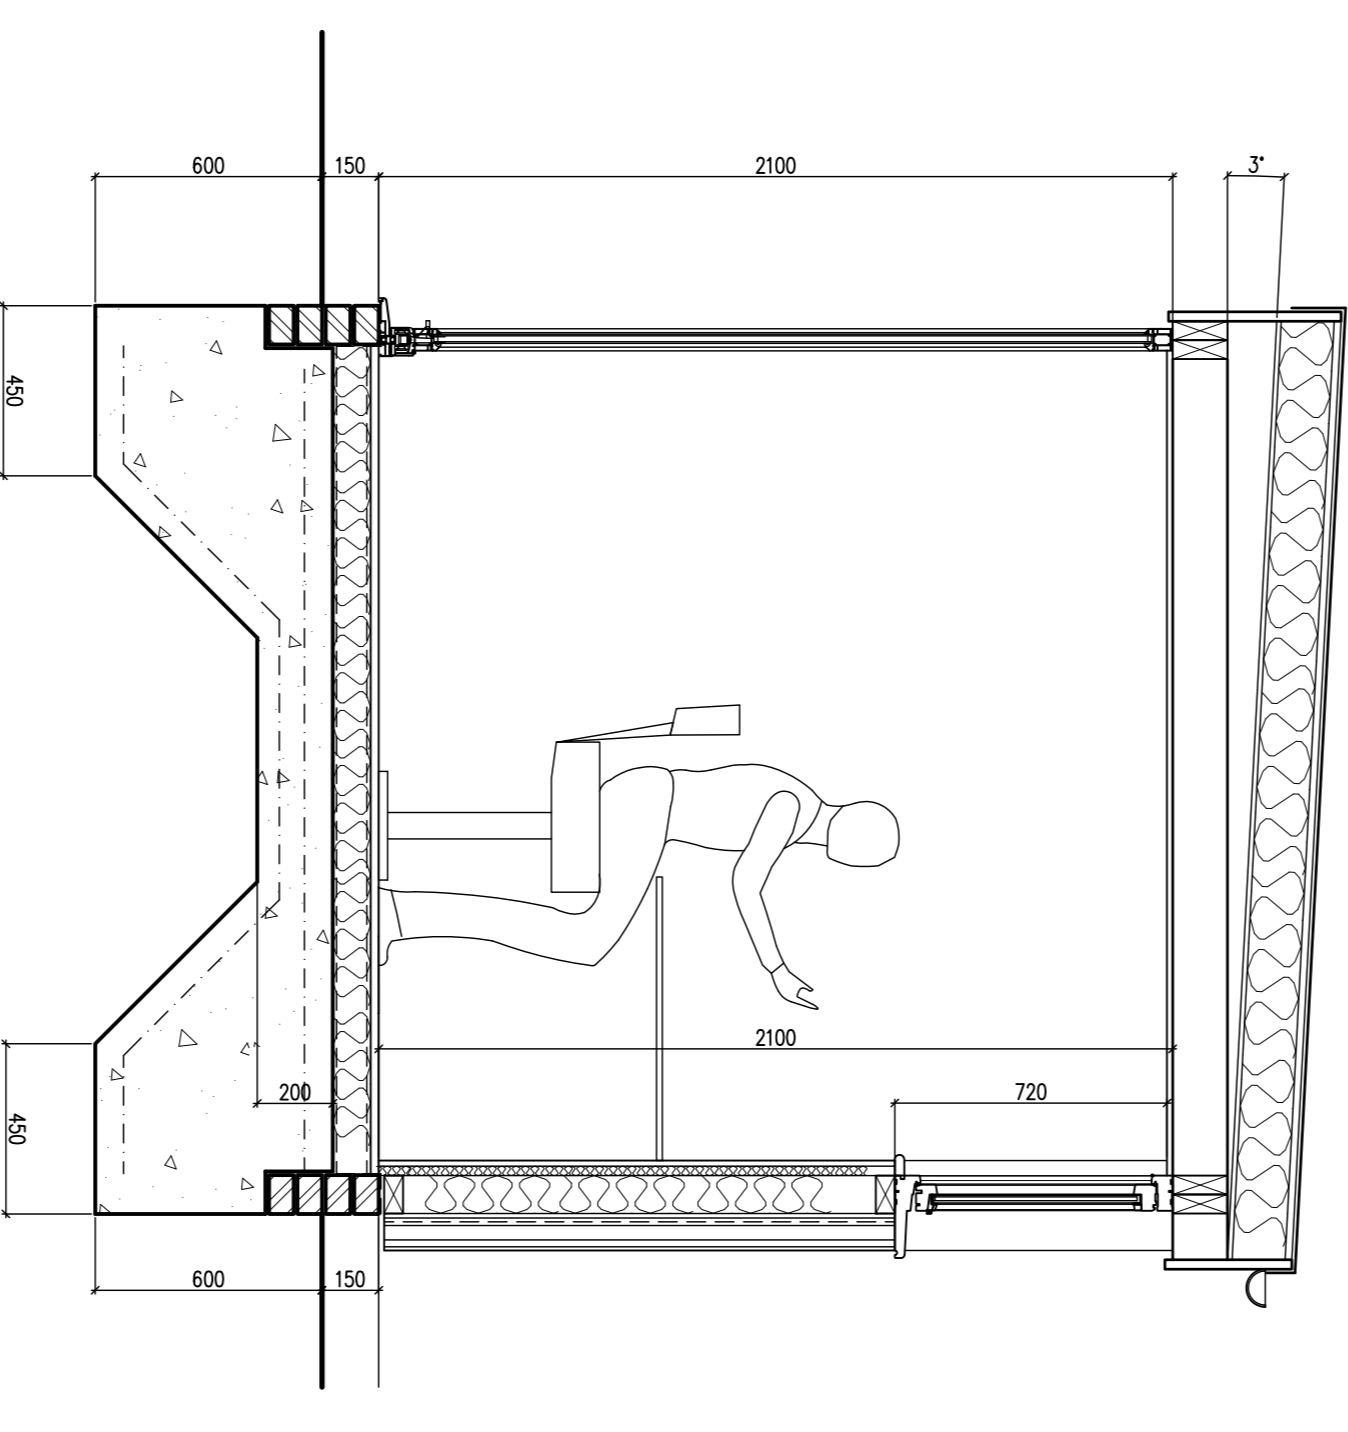


Section B-B 1:20

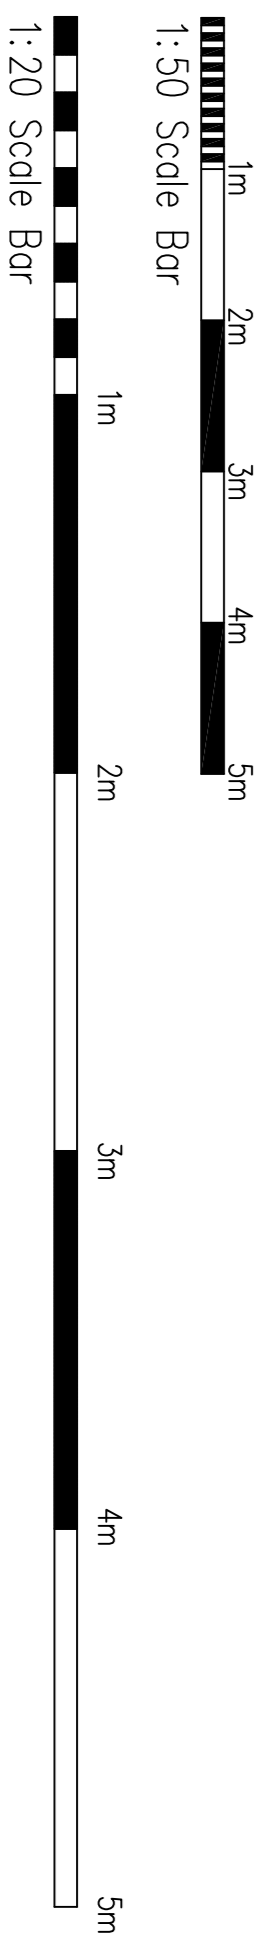

Proposed Garden Office at: 2 The Old Stables, Church Lane, Kingston BN7 3LN

JPA Planning & Building Consultants Ltd.
 9 Sea Spray Avenue
 Shoreham-by-Sea
 West Sussex BN14 5SR
 t: 01293 401297 fax: 01293 373739
 e: rae@jpbcc.co.uk web: www.jpbcc.co.uk

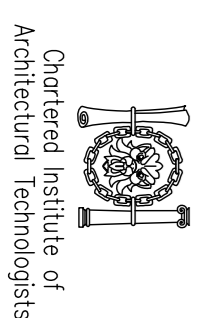

PROJECT:	2 The Old Stables, Church Lane, Kingston BN7 3LN
DRAWING TITLE:	Proposed Floor Plans, Elevations & Section
CLIENT:	Mr & Mrs O'Regan
DWG NO:	23961-01
REVISION:	A
SCALE:	1:20, 1:50 @ A1
DATE:	22.01.24
DRAWN BY:	rex

ALL DIMENSIONS IN METERS UNLESS OTHERWISE STATED