


FIRST FLOOR PLAN

Scale 1:100

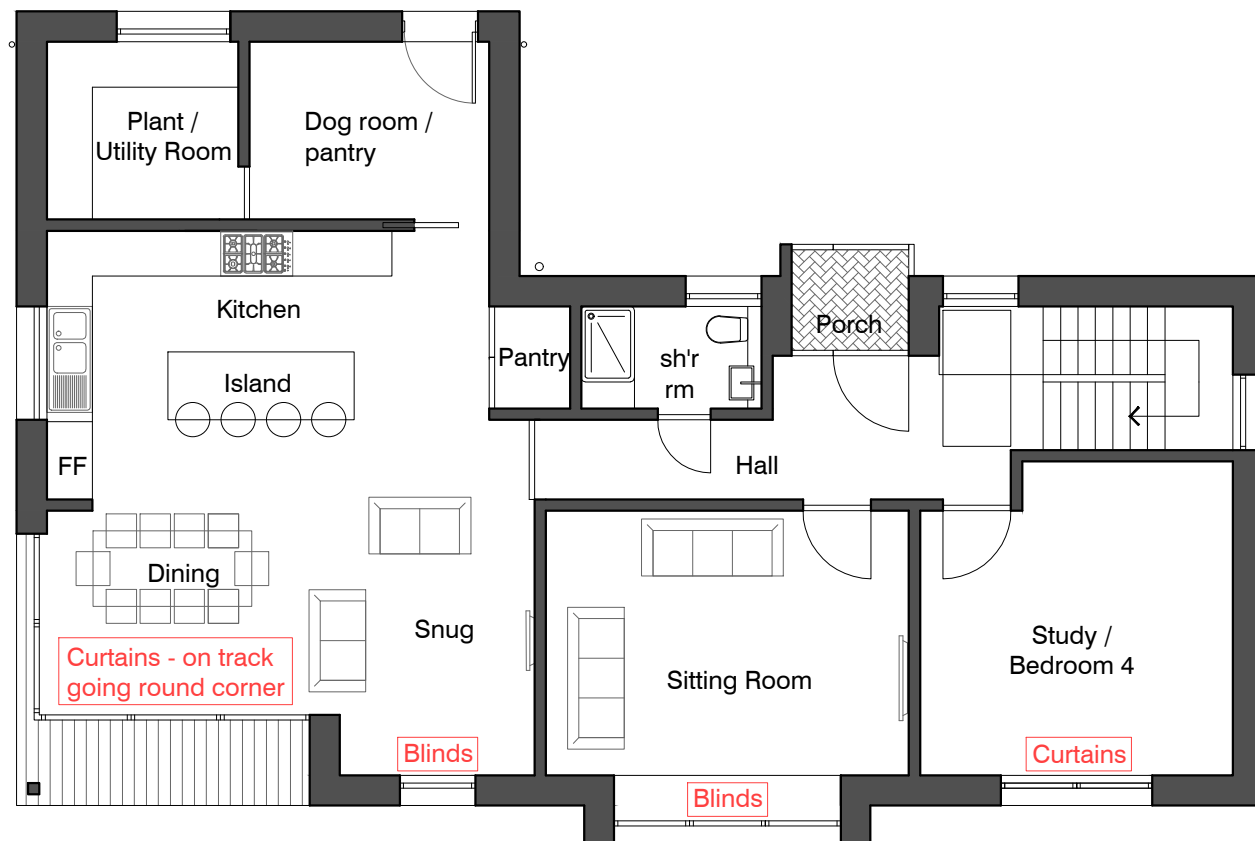



GROUND FLOOR PLAN

Scale 1:100

Motorised curtain and blind positions to south elevation shown on the plans to discharge planning cond's 4 & 7, on planning app. SDNP/22/00641/FUL

THE CONTRACTOR MUST VERIFY ALL DIMENSIONS ON SITE BEFORE MAKING SHOP DRAWINGS OR COMMENCING WORK OF ANY KIND. NO DIMENSIONS TO BE SCALED FROM THIS DRAWING

1. THE BOUNDARIES SHOWN ARE BASED ON INFORMATION BY OTHERS. ALL BOUNDARIES TO BE VERIFIED ON SITE PRIOR TO COMMENCING CONSTRUCTION.
2. TOPOGRAPHICAL LEVELS TO BE CONFIRMED.
3. DESIGN & QUOTED AREAS ARE SUBJECT TO DESIGN DEVELOPMENT & STATUTORY CONSENTS.
4. ALL SURVEY INFORMATION SHOWN IS SUBJECT TO FURTHER SITE INVESTIGATION DURING DEMOLITION.

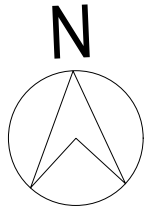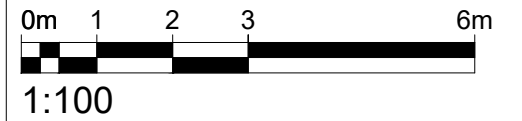

REV	DATE	REVISIONS	CHK
X	XX.XX.XX	-	MC

mohsin cooper

ARCHITECTS

MOHSIN COOPER LIMITED, 7 HOVE MANOR PARADE,
HOVE STREET, HOVE, EAST SUSSEX, BN3 2DF
www.mohsincooper.com

© COPYRIGHT EXISTS ON THE DESIGN
AND INFORMATION SHOWN ON THIS DRAWING

PROJECT :
DENES HOUSE, NOVINGTON LANE,
EAST CHILTINGTON, LEWES, BN7 3AU
CLIENT :
JONATHAN & LORRAINE KLUS

DRAWING TITLE :
GROUND & 1ST FLOOR PLANS SHOWING MOTORISED
BLIND AND CURTAIN POSITIONS

SCALE : 1:100 @ A3	DRAWN : MC	DATE : JAN 24
	CHECKED : MC	DATE : JAN 24

NUMBER: 0417-P06	REVISION: -
-----------------------------------	-----------------------

STATUS: S2	PLANNING APPROVAL
----------------------	----------------------