



PROPOSED REAR ELEVATION

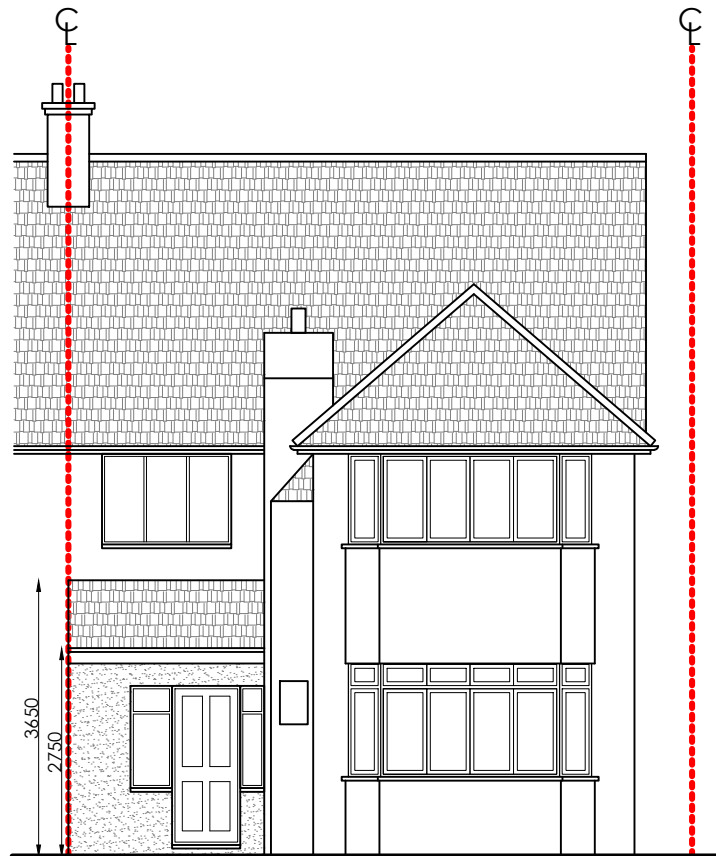

PROPOSED FRONT ELEVATION




EXISTING REAR ELEVATION

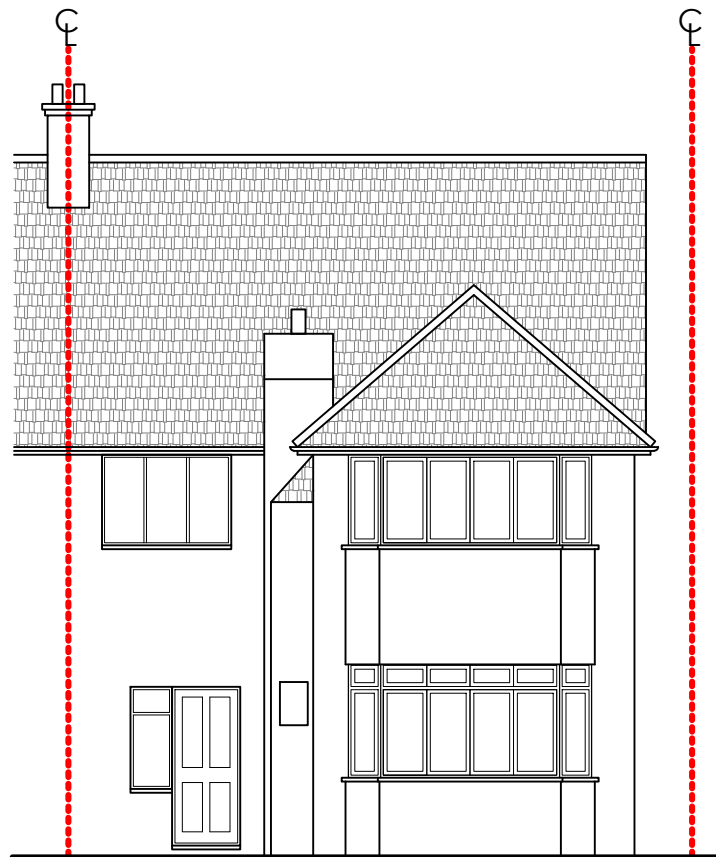


EXISTING FRONT ELEVATION



LOCATION PLAN  
SCALE: 1:1250 @ A3

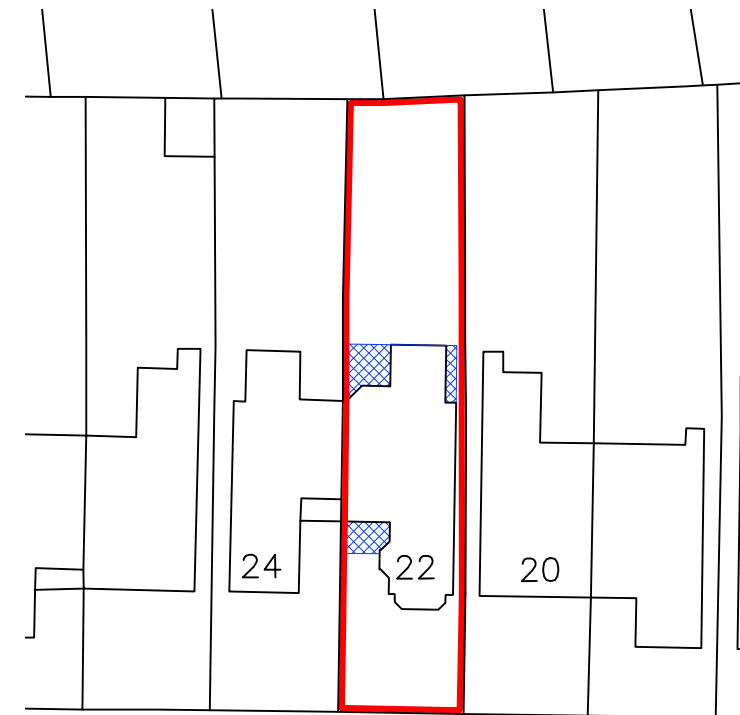

DUNSTAN ROAD

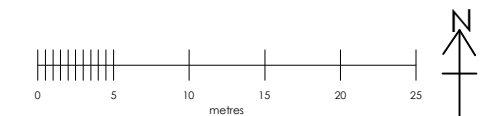

BLOCK PLAN  
SCALE: 1:500 @ A3



ELEVATIONS SCALE:  
1:100 @ A3

SCALE: VARIES @ A3

DATE: 31/04/2023

DRAWING NO.: 02  
LOCATION PLAN\_BLOCK  
PLAN & ELEVATIONS

22 DUNSTAN ROAD,  
LONDON, NW11 8AA

PHI ARCHITECTURAL SERVICES LTD.  
TEL: 07976739689  
phi.architectural.services@gmail.com