

NOTES:
 1. No dimensions are to be scaled from this drawing.
 2. Contractors must verify all figured dimensions on site before commencing any work or making any shop drawings.
 3. This drawing is the sole copyright of Savills and no part may be reproduced without the written consent of the above.
 4. Site Location Plans are prepared from the Ordnance Survey Map with the sanction of the Controller of H.M. Stationery Office. Crown Copyright Reserved.

NOTES:
 *30 MINS FIRE RATED DOORS WITH CLOSERS, INTUMESCE TAPE & SMOKE SEALS

23.01.24 Rev B - RADS SHOWN
 22.01.24 Rev A - REVISED LBC PLANS

Rev	Description	By	Date
Drawing Status			
LISTED BUILDING CONSENT			




savills
 ARCHITECTURE & BUILDING
 CONSULTANCY
 Savills (UK) Limited
 Wytham Court, 11 West Way,
 Botley, Oxford OX2 0QL
 Telephone: + 44 (0)1865 269000
 Fax: + 44 (0)1865 269001
 www.savills.co.uk

Client
 St John's College


Project
 27 Beaumont Street
 Planning

Drawing Title
 Proposed Third Floor & Roof Plan

Scale 1:100 @ A3	Date Sept 2023	Drawn JK	Checked MB
Drawing Number 22-46-019	Rev. B	Project Number 22-46	

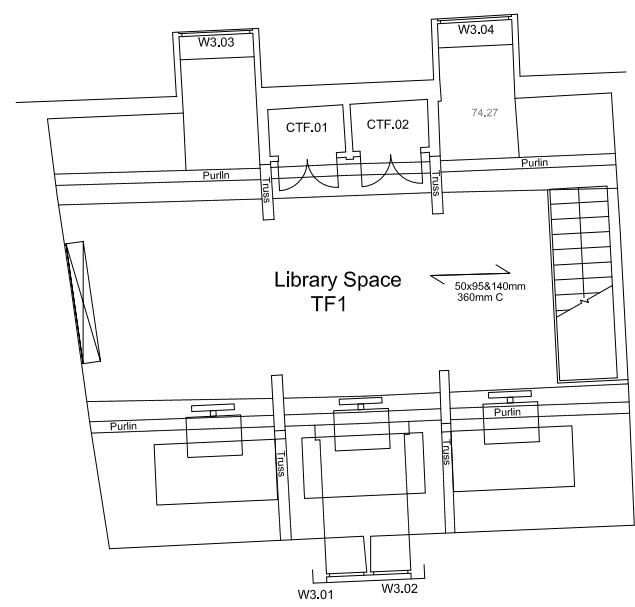

THIRD

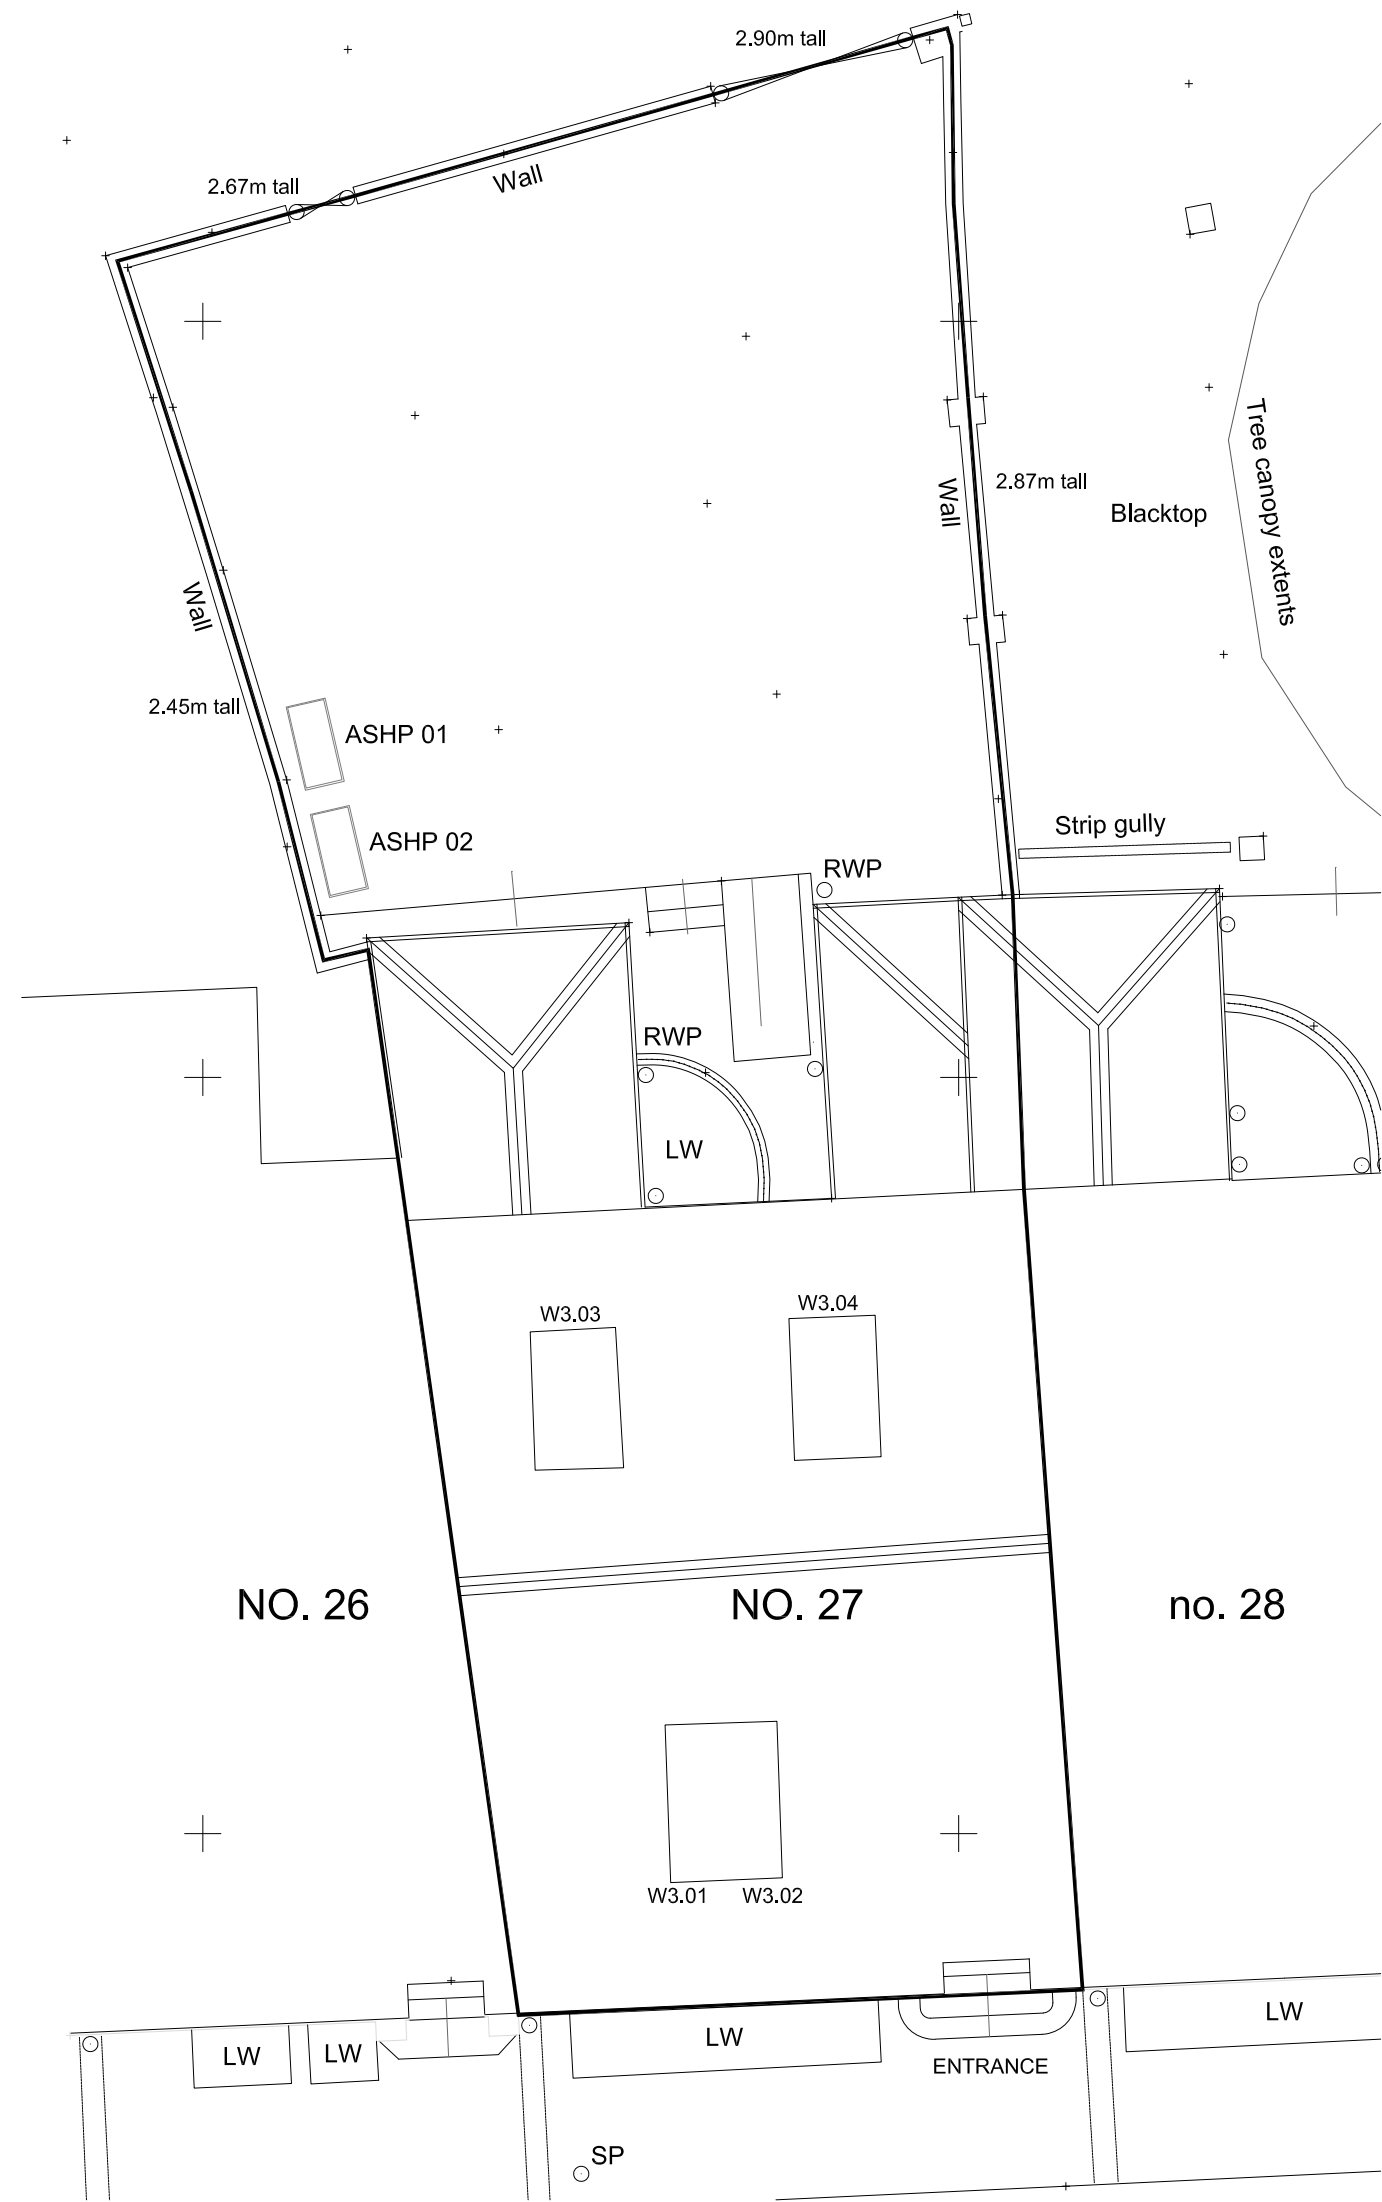

Third Floor Plans & Roof Plan

