




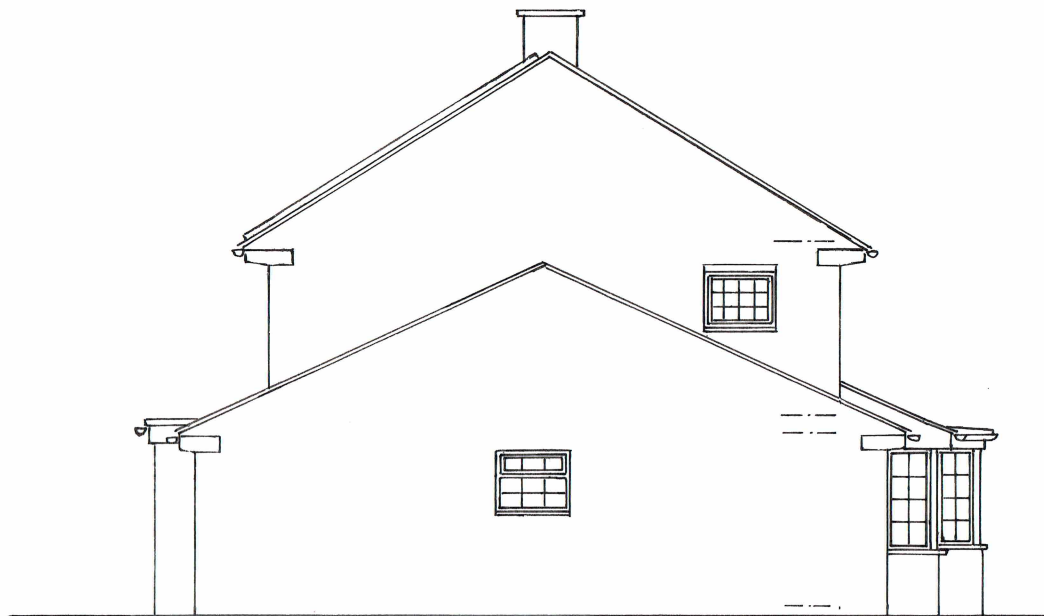


NORTHWEST ELEVATION/ SCALE 1:100

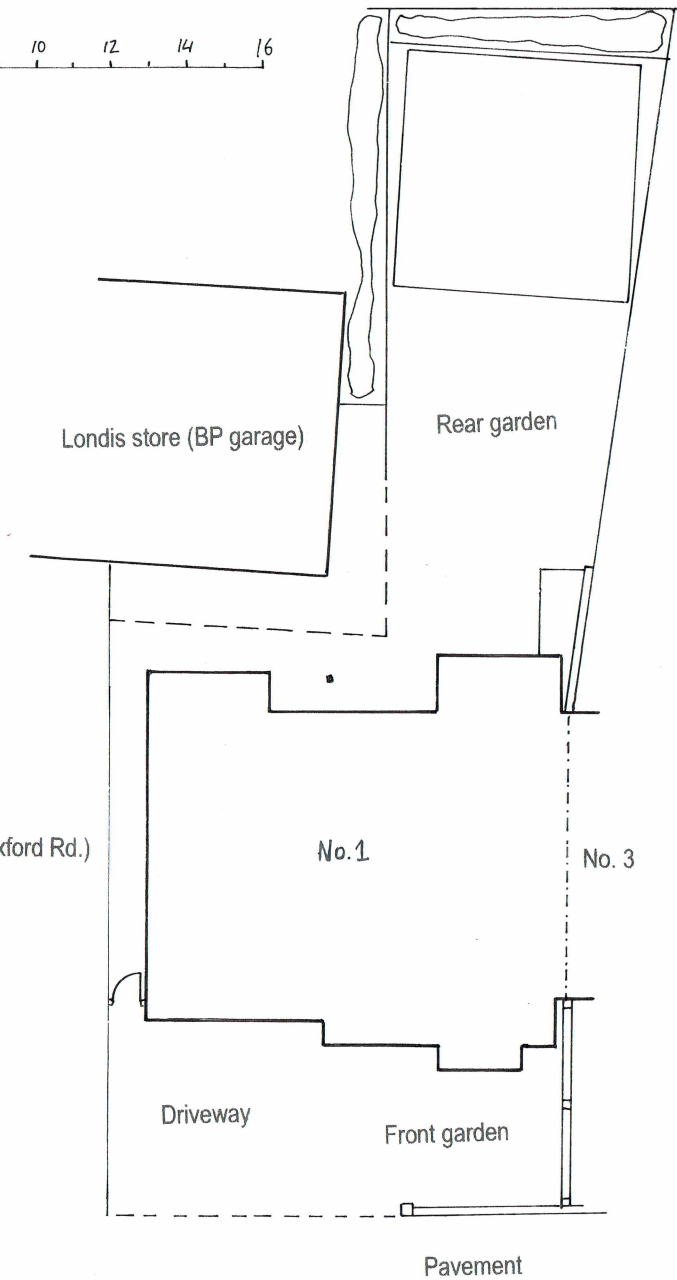

NORTHEAST ELEVATION/ SCALE 1:100

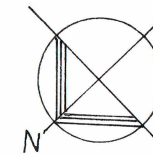

BLOCK PLAN/ SCALE 1:200

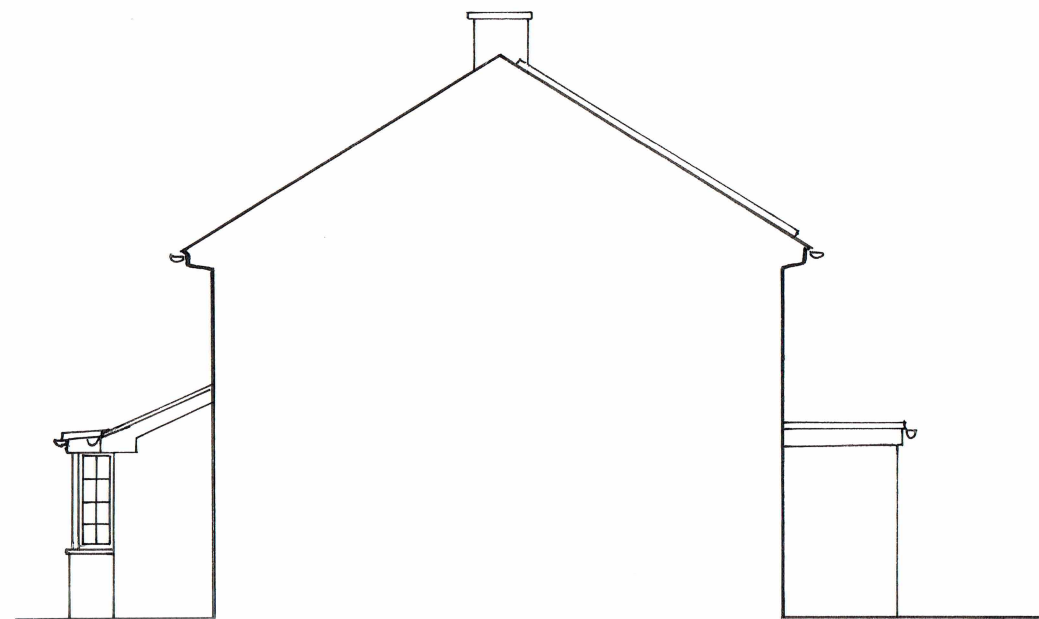

SOUTH WEST ELEVATION/ SCALE 1:100



SOUTHEAST ELEVATION/ SCALE 1:100

Parking area (38-42 Oxford Rd.)

No. 1


No. 3

Driveway

Front garden

Pavement

Highway

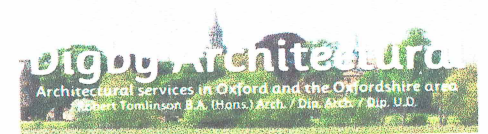

www.digbyarchitectural.co.uk


ADDRESS: 4 Broughton Close, Marston, Oxford, Oxford, OX3 0RQ

TEL NOS: 01865 761707 - 07979756918

EMAIL: info@digbyarchitectural.co.uk

CLIENT:	MR. ABDUL SHAHID
PROJECT:	1 LITTLE HAY ROAD, COWLEY, OXFORD
DRAWING:	EXISTING ELEVATIONS, SECTION & BLOCK PLAN
DATE:	NOV. 2023
SCALE:	1:100 @ A3 (1:200 BLOCK PLAN)

DRAWING NO: 1LHRCSU02 Rev:

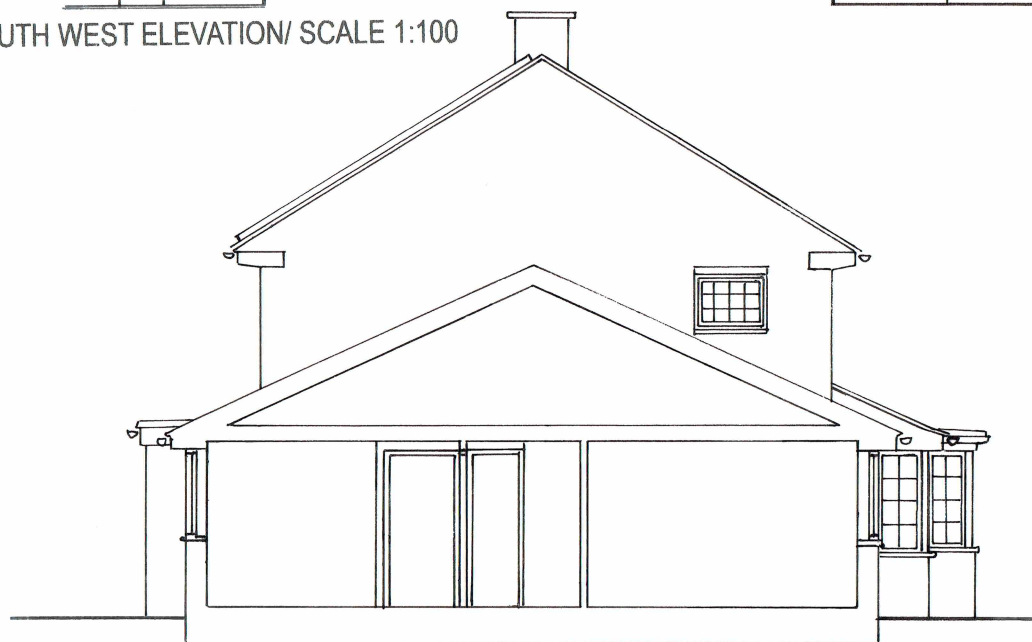

SECTION AA/ SCALE 1:100

