




EXISTING ROOF PLAN - 1:100 @ A1

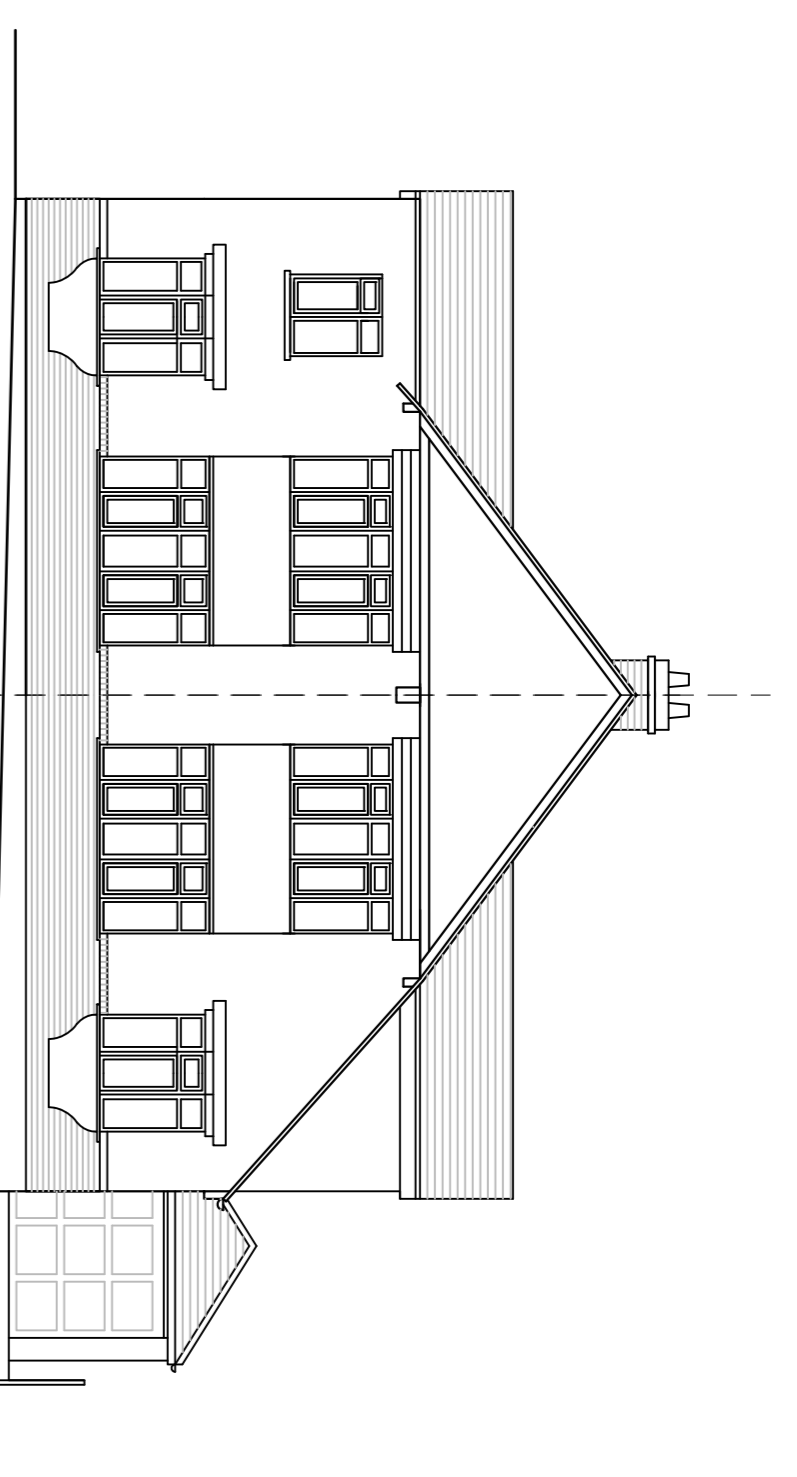


EXISTING FRONT ELEVATION - 1:100 @ A1
[View A]

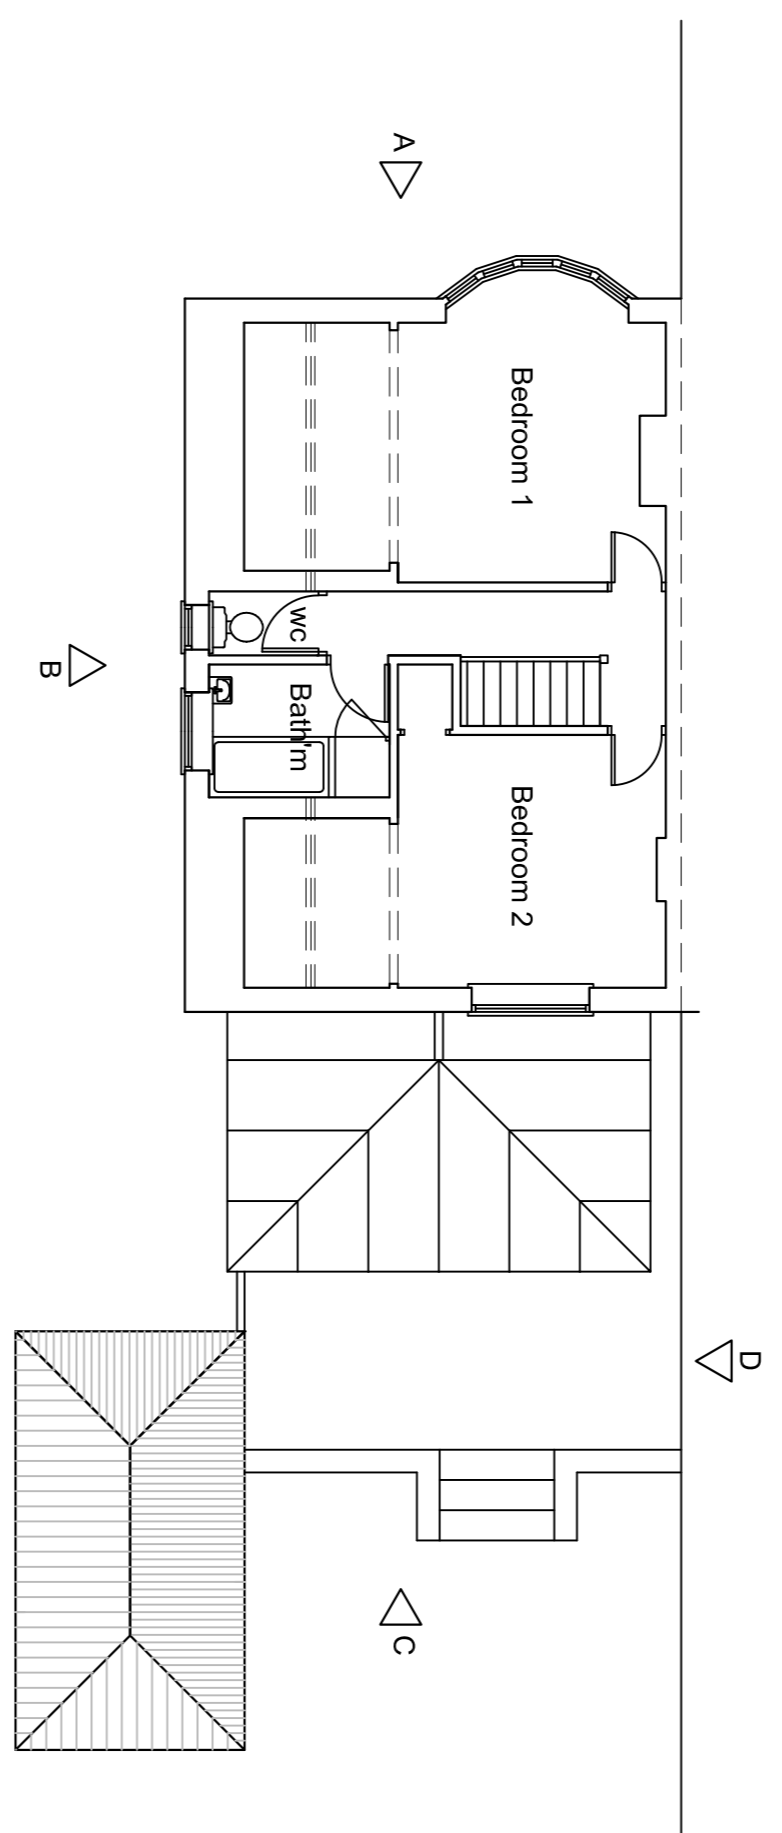


EXISTING FIRST FLOOR PLAN - 1:100 @ A1

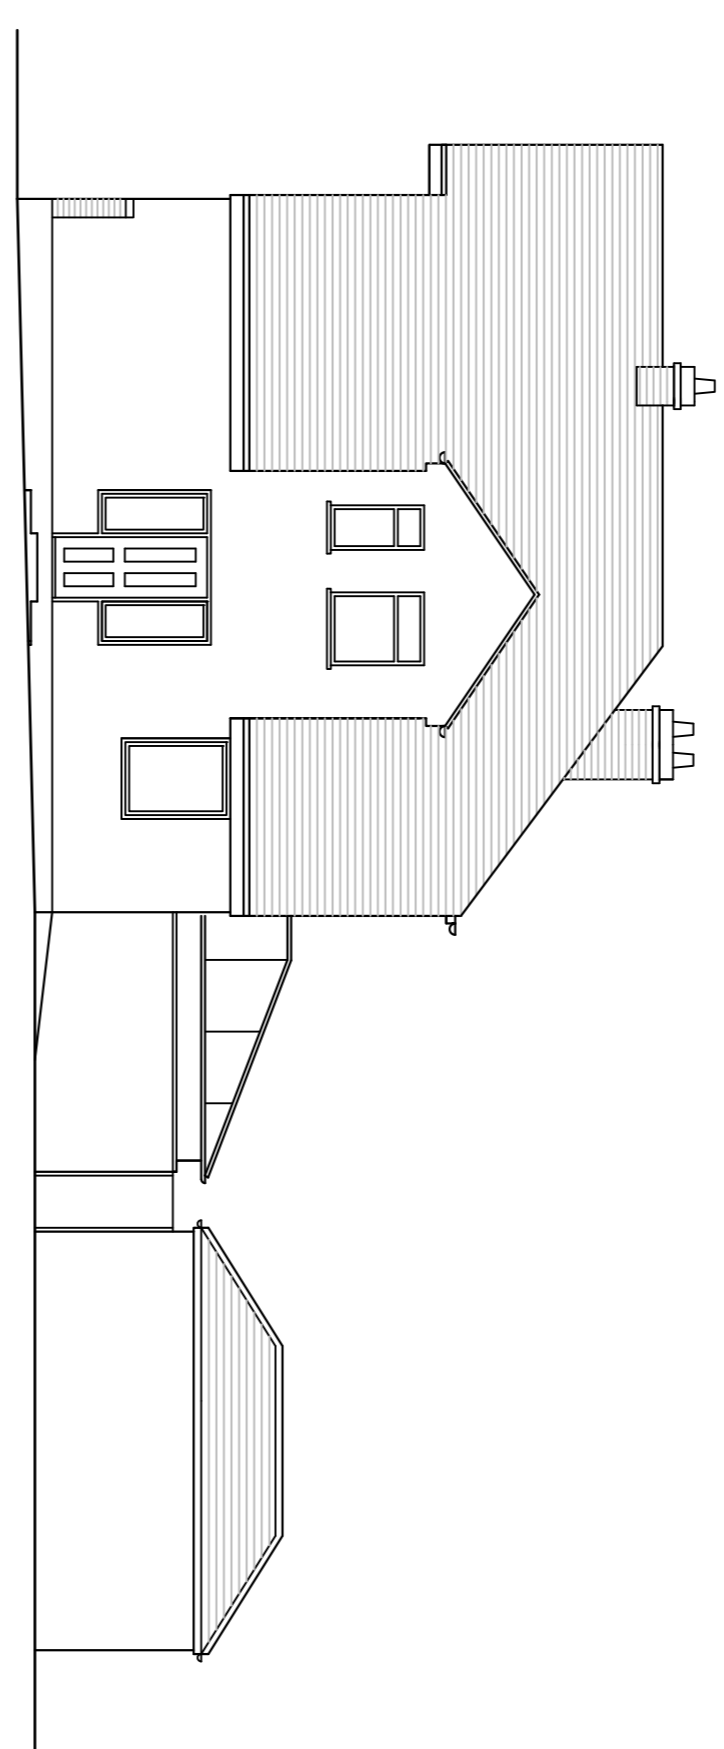


EXISTING SIDE ELEVATION - 1:100 @ A1
[View B]

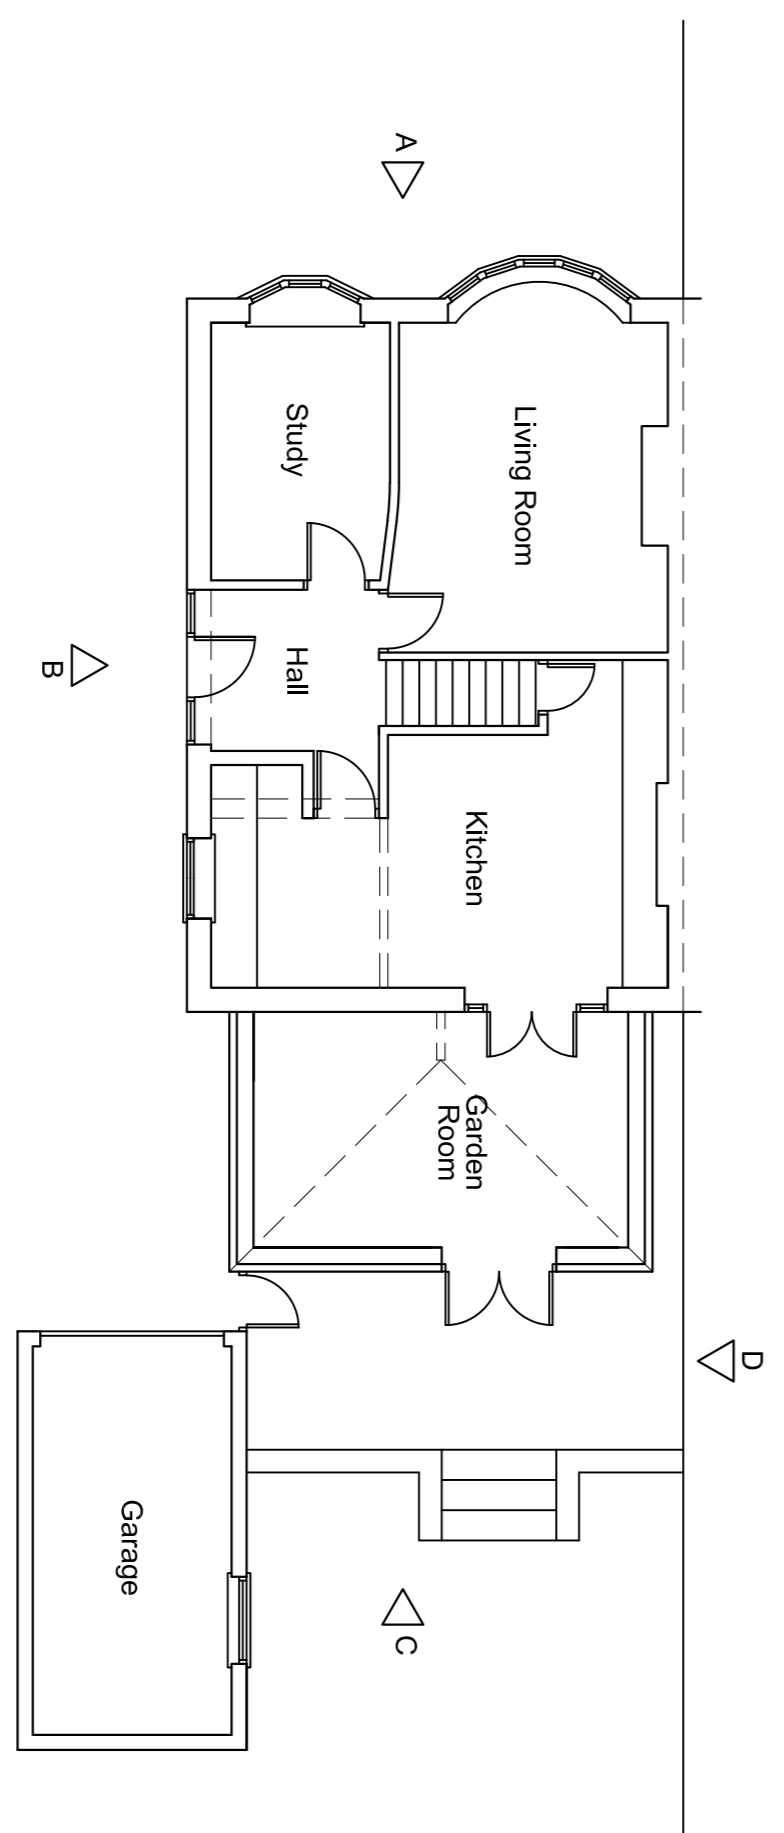


EXISTING GROUND FLOOR PLAN - 1:100 @ A1

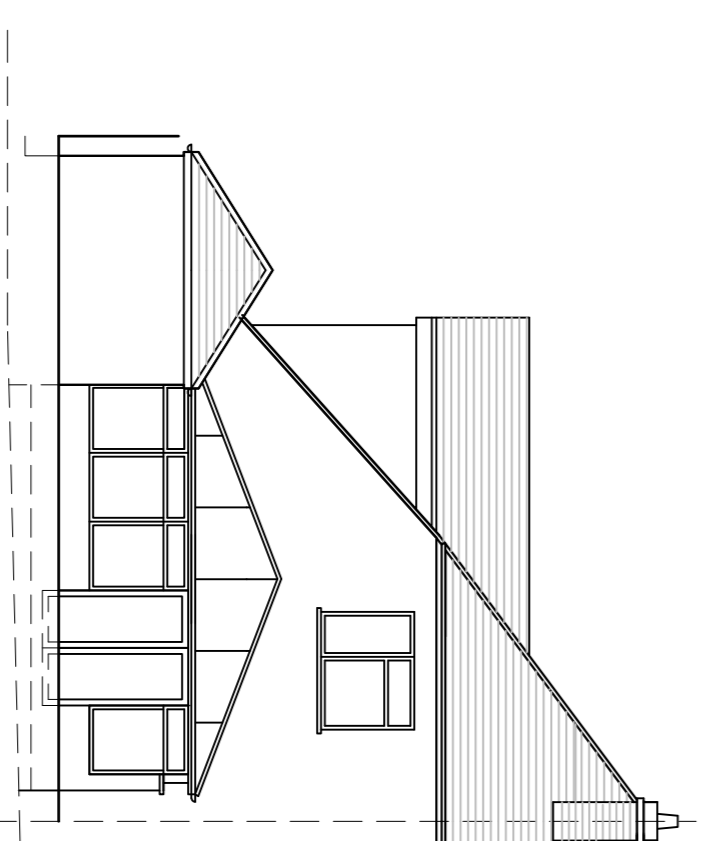


EXISTING REAR ELEVATION - 1:100 @ A1
[View C]

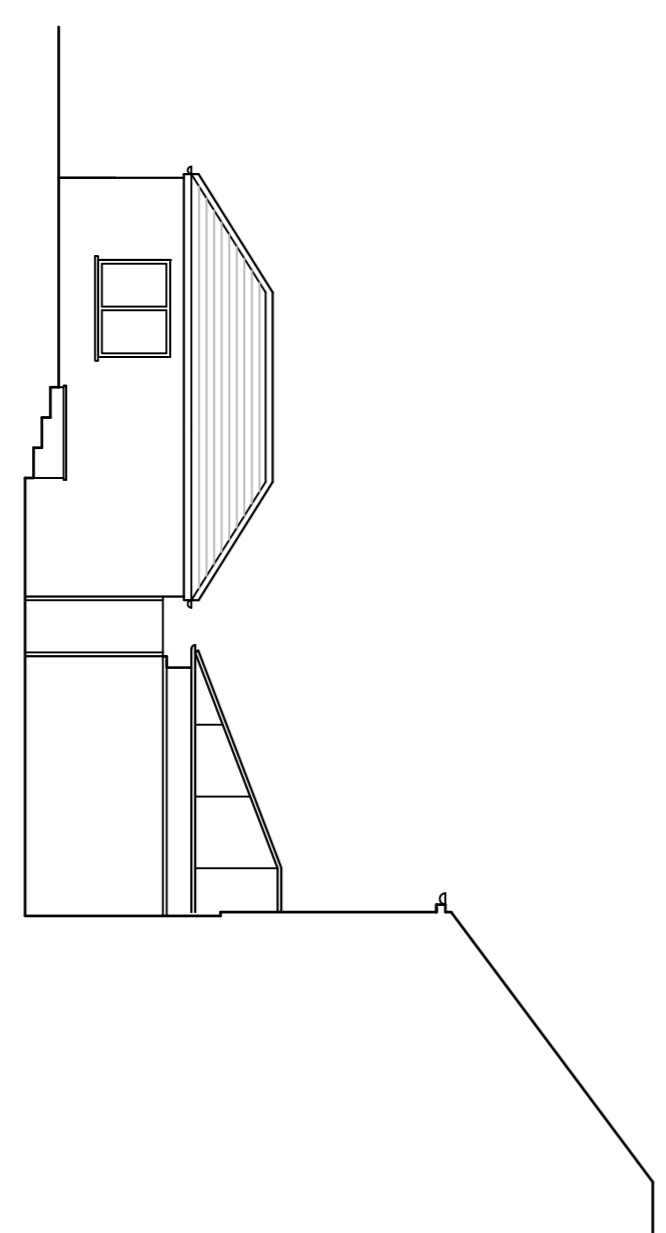



SECTIONAL ELEVATION - 1:100 @ A1
[View D]

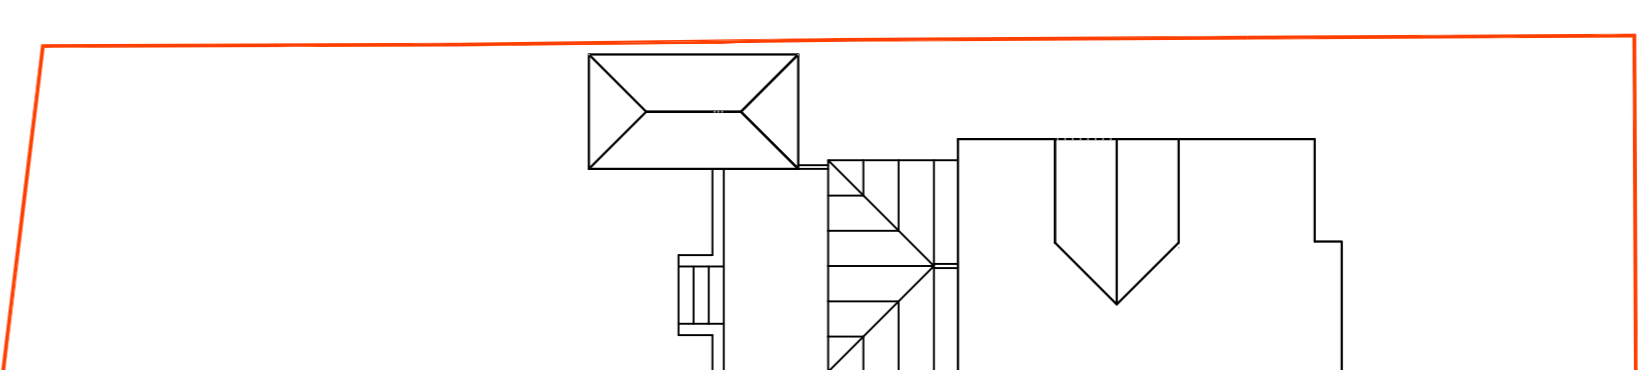

BLOCK PLAN
Scale 1:200

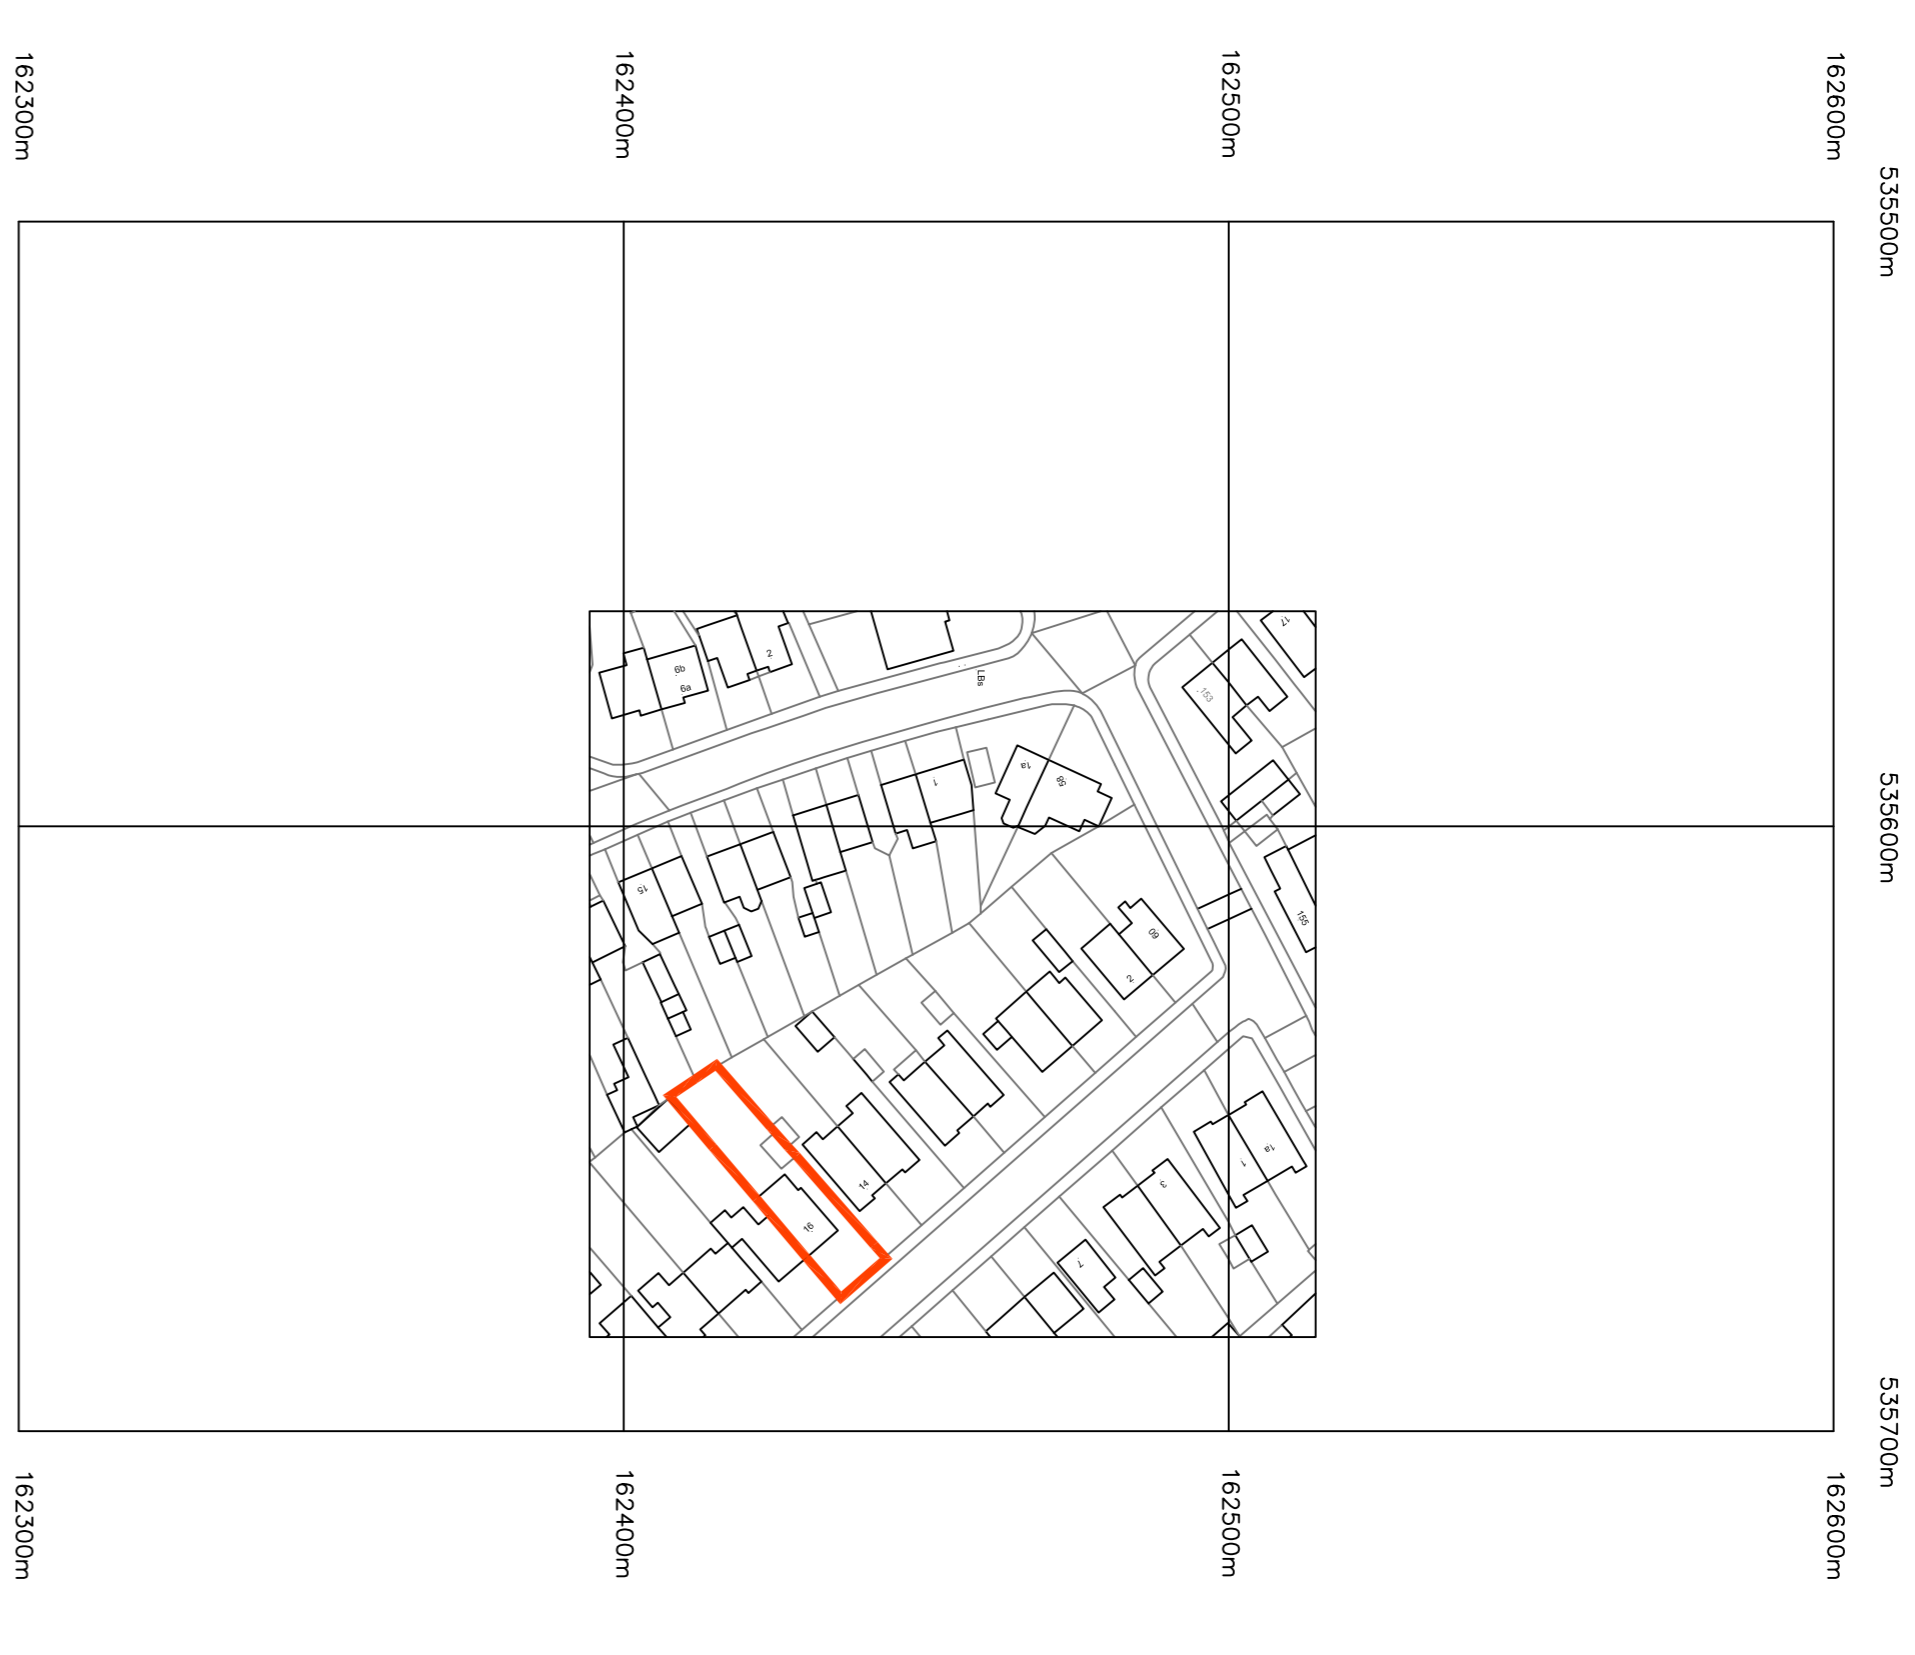

SITE LOCATION PLAN - 1:1250 @ A1

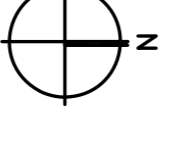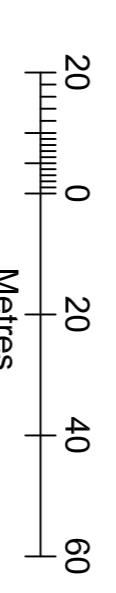

?Crown Copyright and database rights 2023 OS Licence no. ACO0000805567



Figured dimensions and levels to be used.
Any inaccuracies must be notified to the architect.

Detail drawings and large scale drawings take precedence over smaller drawings.
Note: All references to structural elements are based on the structural engineers drawings. Refer to the SIE Drawings for construction dwgs.

Revisions:

| No. | Description | Date |
|-----|-------------|------|
| | | |

THIS DRAWING IS COPYRIGHT

ConceptWorld - Architects - Designers registered - Conceptworld Ltd - 8 Main Street - Bilton - Rugby - Warwickshire CV22 7NB

| PLANNING | BUILDING CONTROL | DESIGN | CONSTRUCTION |
|----------|------------------|--------|--------------|
| | | | |

conceptworld architects | designers

8 Main Street | Bilton | Rugby | Warwickshire | CV22 7NB
Tel: 01226 921451 | Email: conceptworld@bilton.co.uk

Contract: PROPOSED DEMOLITION OF EXISTING SUNROOM / GARAGE
REPLACED WITH FRANKLIN BEDROOM AND
SUNROOM. DRAWING PROVIDED TO INCLUDE A DOUBLE GABLE
TO SIDE ELEVATION

Scale: 1:200, 1:100, 1:1250 @ A1
Date: JUNE 2023
Drawn: GI
Checked:

Drawing No. 1220/A/01 Rev.