

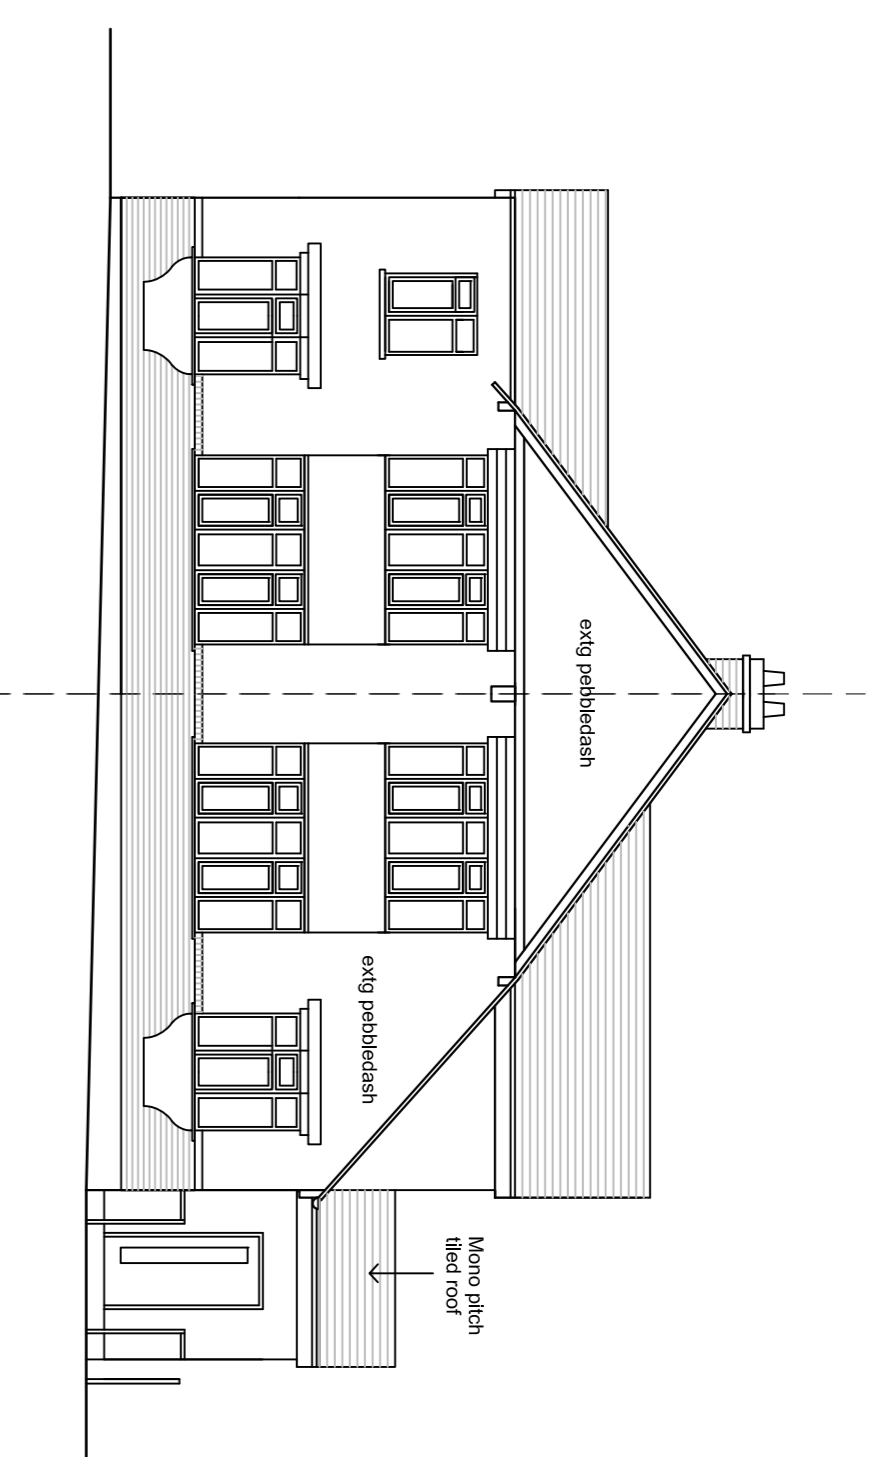



PROPOSED ROOF PLAN - 1:100 @ A1

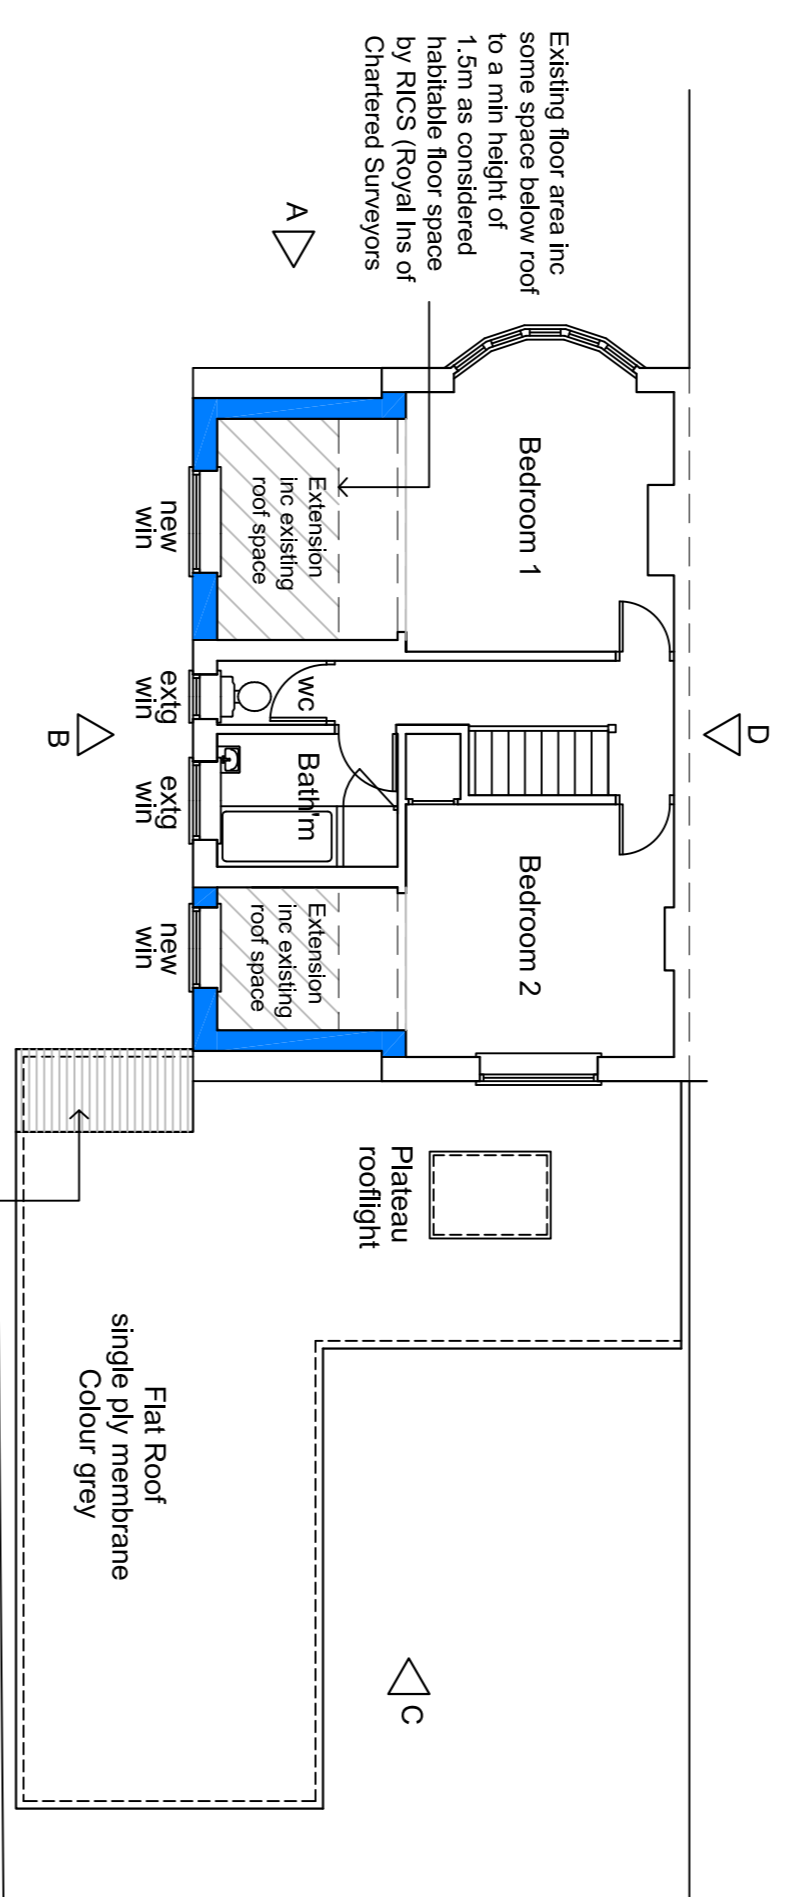


PROPOSED FRONT ELEVATION - 1:100 @ A1
[View A]

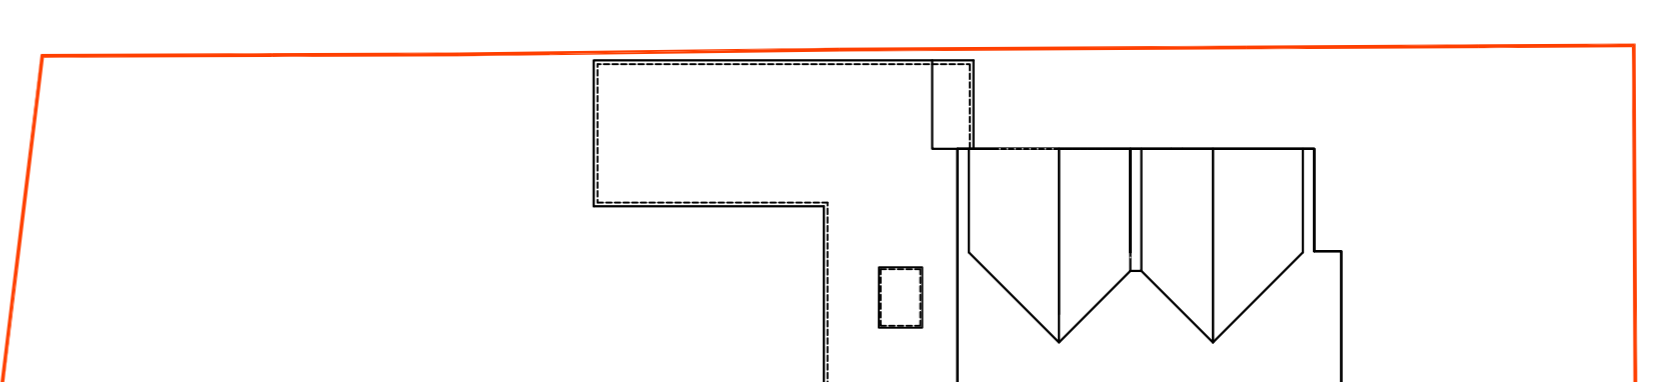


PROPOSED FIRST FLOOR PLAN - 1:100 @ A1

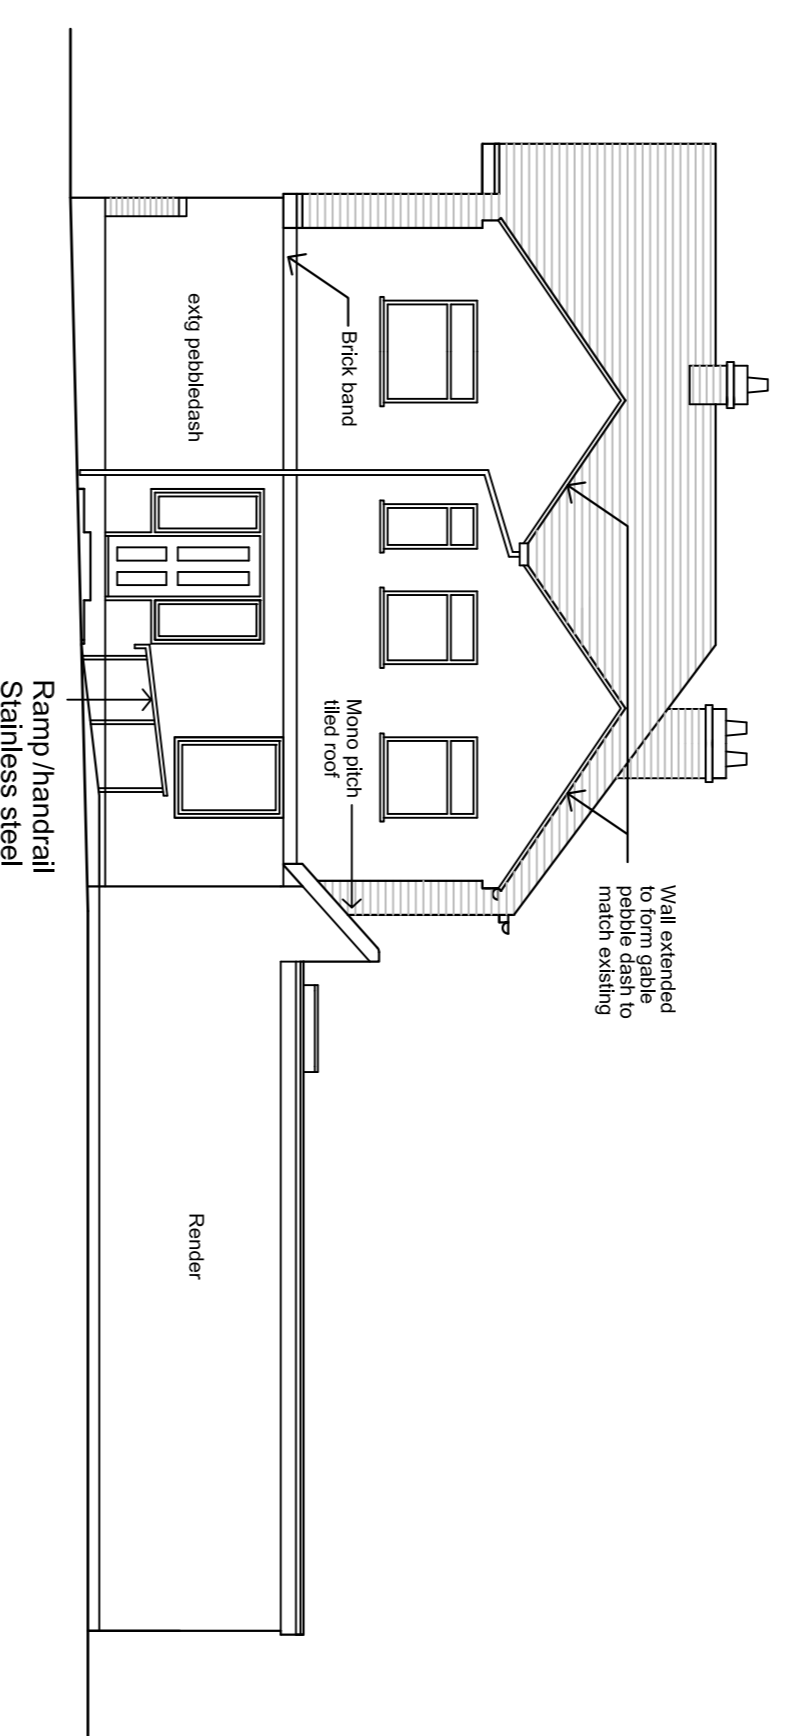


PROPOSED SIDE ELEVATION - 1:100 @ A1
[View B]

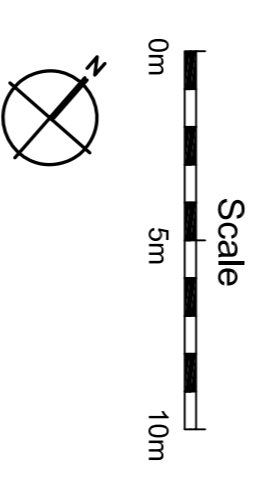


BLOCK PLAN
Scale 1:200

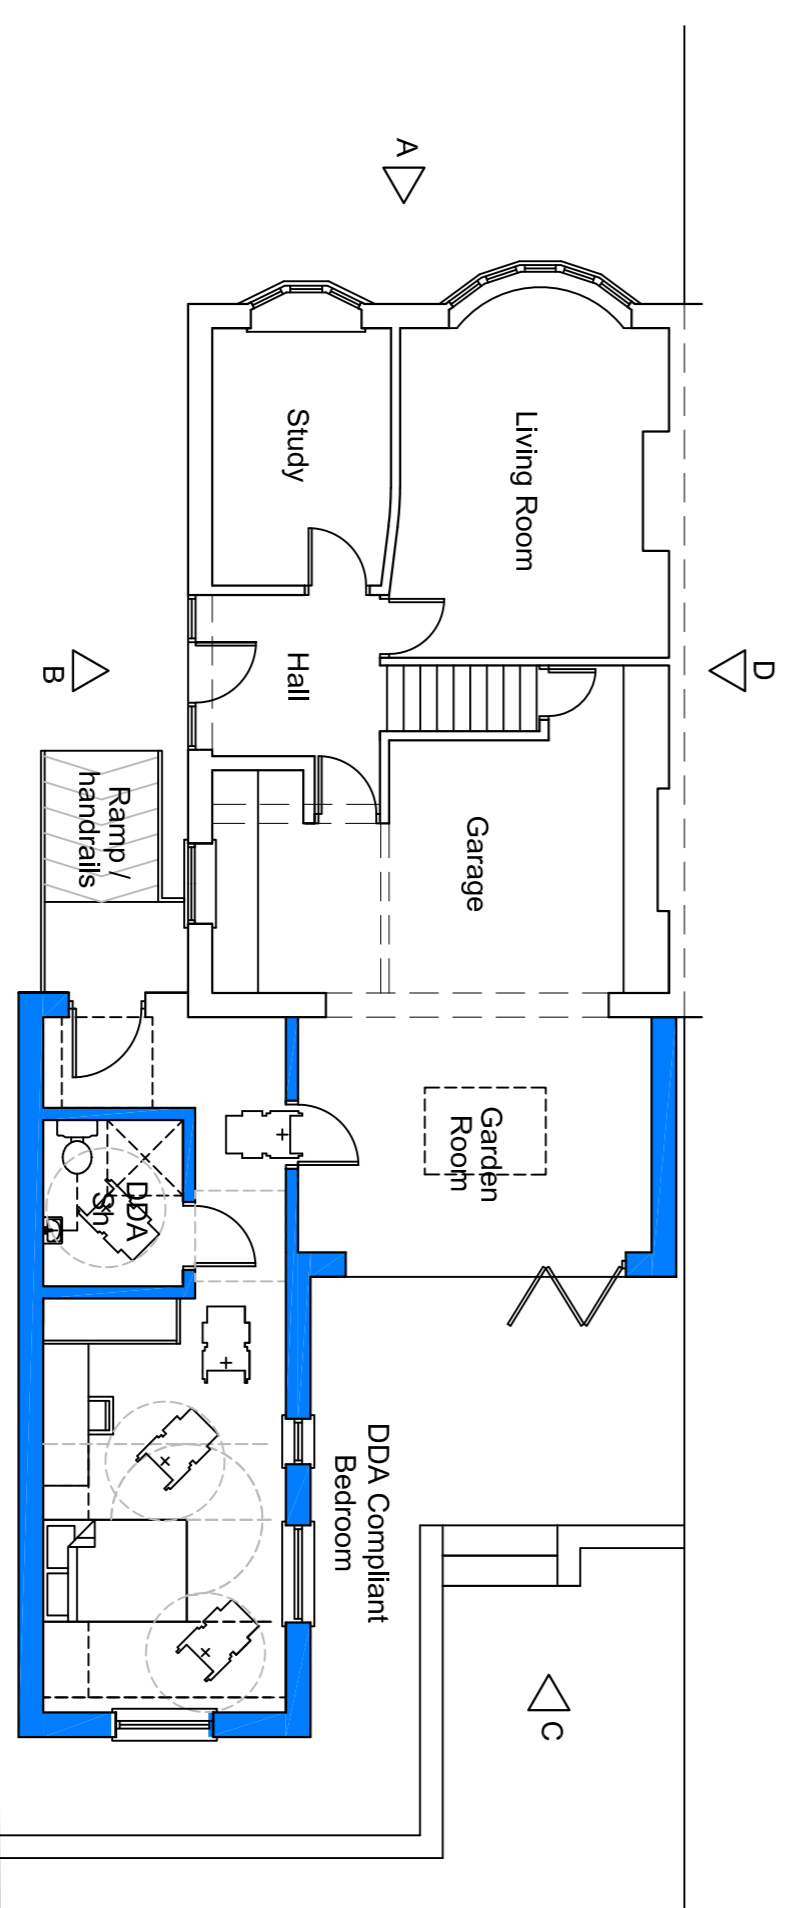


PROPOSED GROUND FLOOR PLAN - 1:100 @ A1

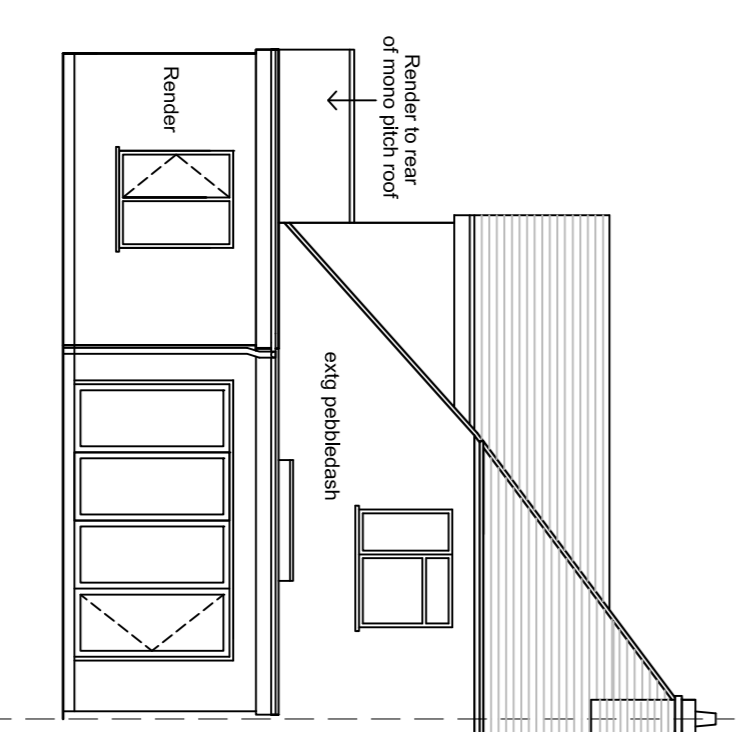

PROPOSED REAR ELEVATION - 1:100 @ A1
[View C]

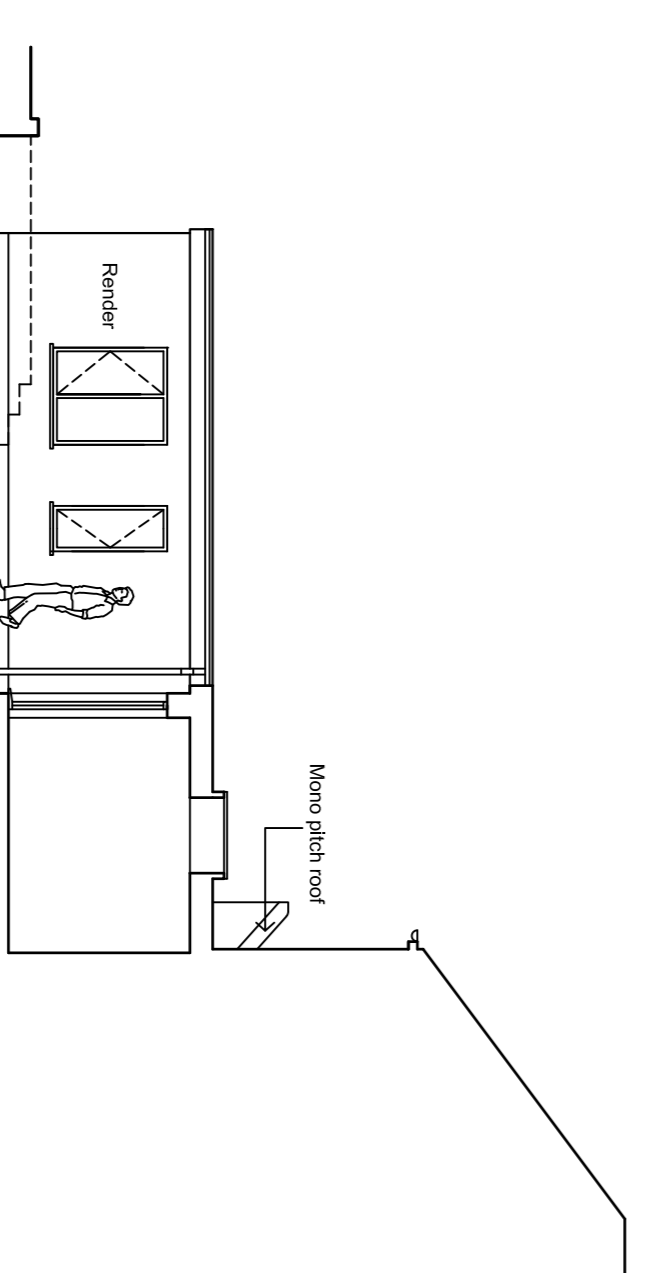

SECTIONAL ELEVATION - 1:100 @ A1
[View D]

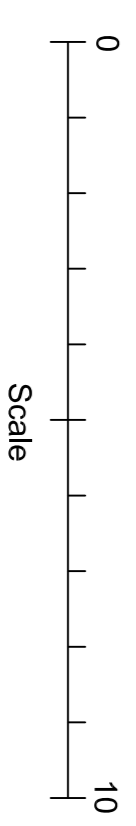

Scale

Revisions:

A	Detail Added 14-12-2023
B	Detail Added 12-02-2024

Figured dimensions and levels to be used. Any inaccuracies must be notified to the architect.
Detail drawings and large scale drawings take precedence over smaller drawings.
Note: All references to structural elements are based on the structural engineers drawings. Refer to the SIE Drawings for construction dwgs.

THIS DRAWING IS COPYRIGHT

ConceptWorld - Architects - Designers registered - Conceptworld Ltd - 8 Main Street - Bilton - Rugby - Warwickshire CV22 7NB

PLANNING	
BUILDING CONTROL	
DESIGN	Approved
CONSTRUCTION	

conceptworld architects | designers

8 Main Street | Bilton | Rugby | Warwickshire | CV22 7NB
Tel: 07325 92451 | E-mail: conceptworld@btinternet.com

Contract: PROPOSED DEMOLITION OF EXISTING SUNROOM / GARAGE
REPLACED WITH FRANKLIN BEDROOM AND
SUNROOM. DRAWN FOR THE PROPOSED
TO SIDE ELEVATION

Title: PROPOSED PLANS & ELEVATIONS, BLOCK PLAN.

Scale: 1:200, 1:100, @A1
Date: JUNE 2023
Drawn: GI
Checked:

Drawing No.	Rev.
1220/A/03	B