

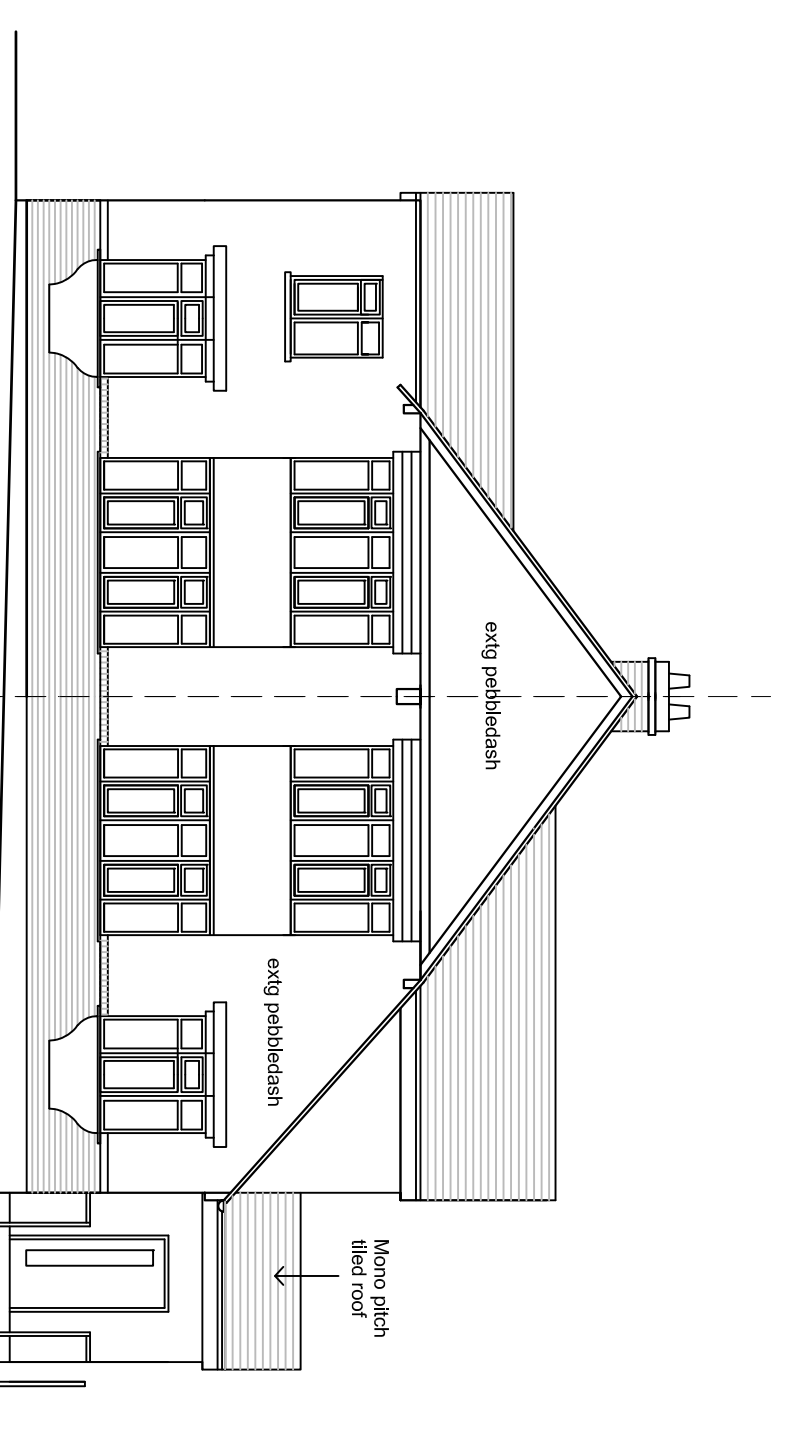



PROPOSED ROOF PLAN - 1:100 @ A1

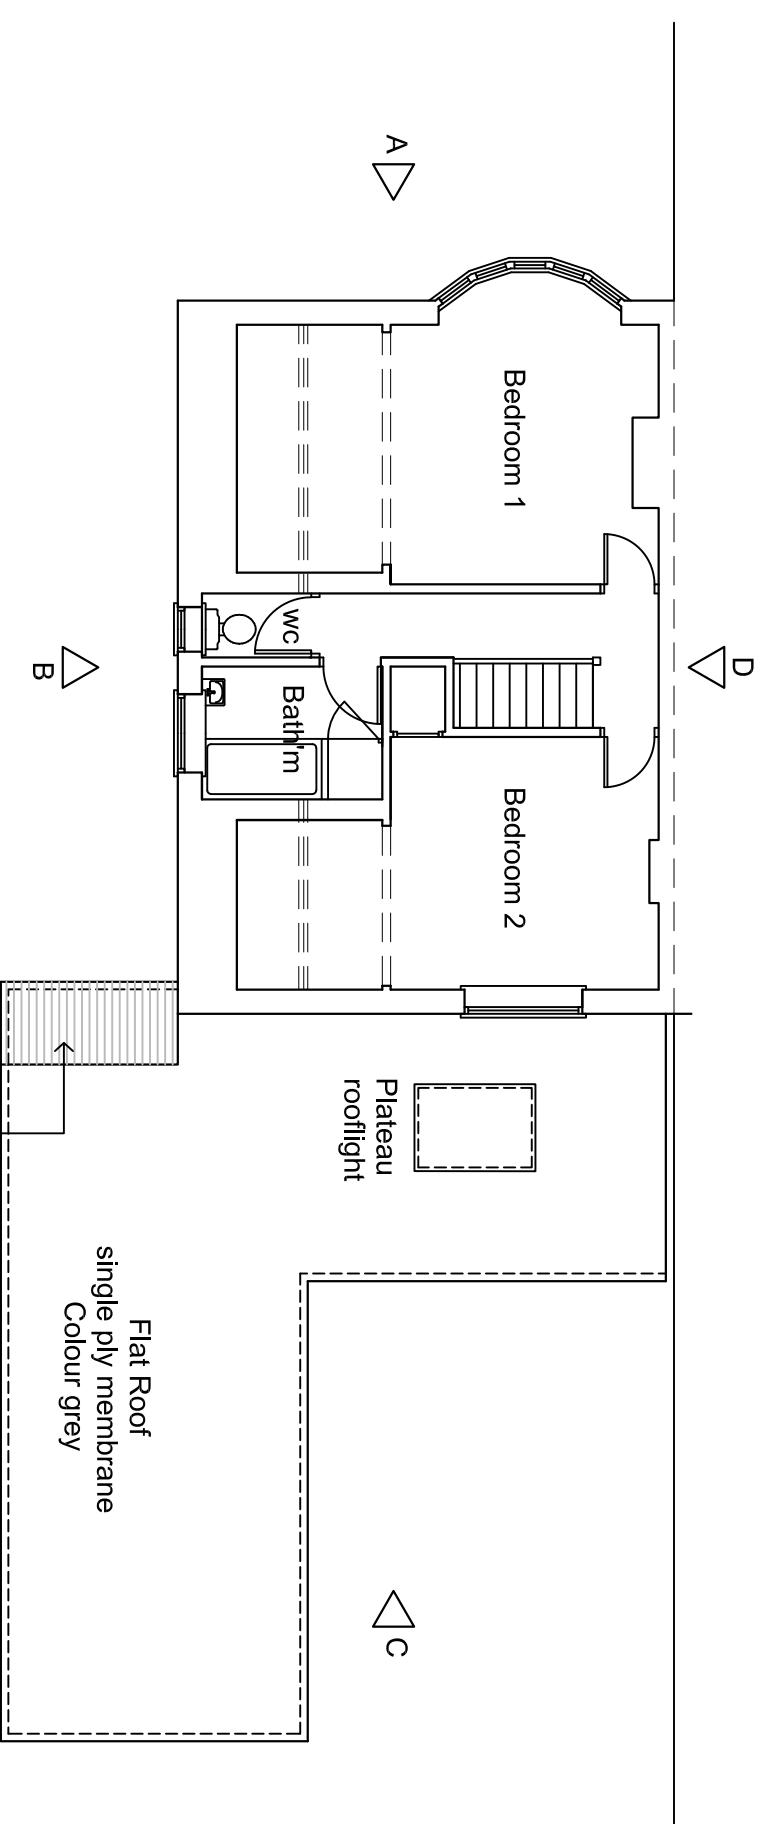


PROPOSED FRONT ELEVATION - 1:100 @ A1  
[View A]

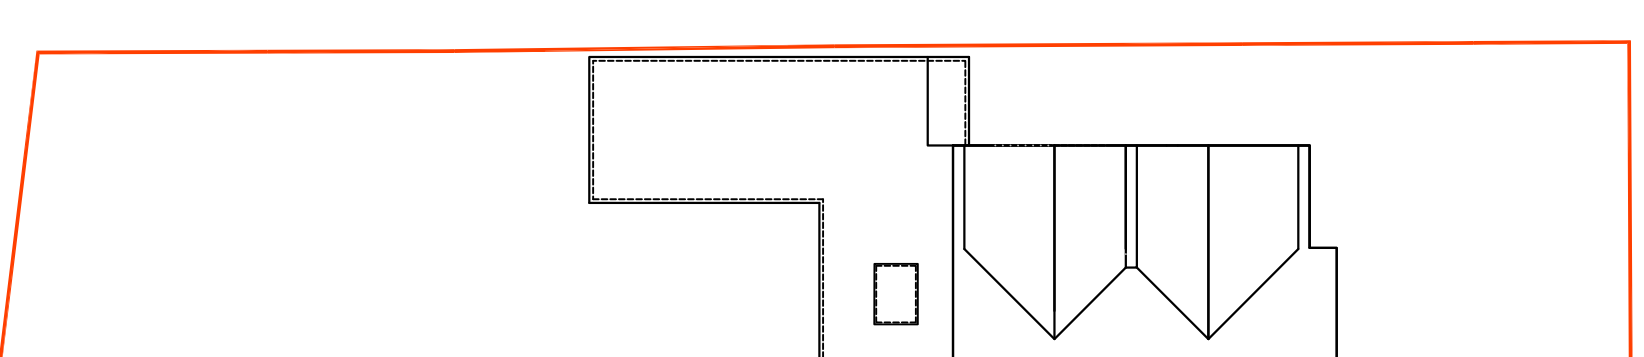


PROPOSED FIRST FLOOR PLAN - 1:100 @ A1

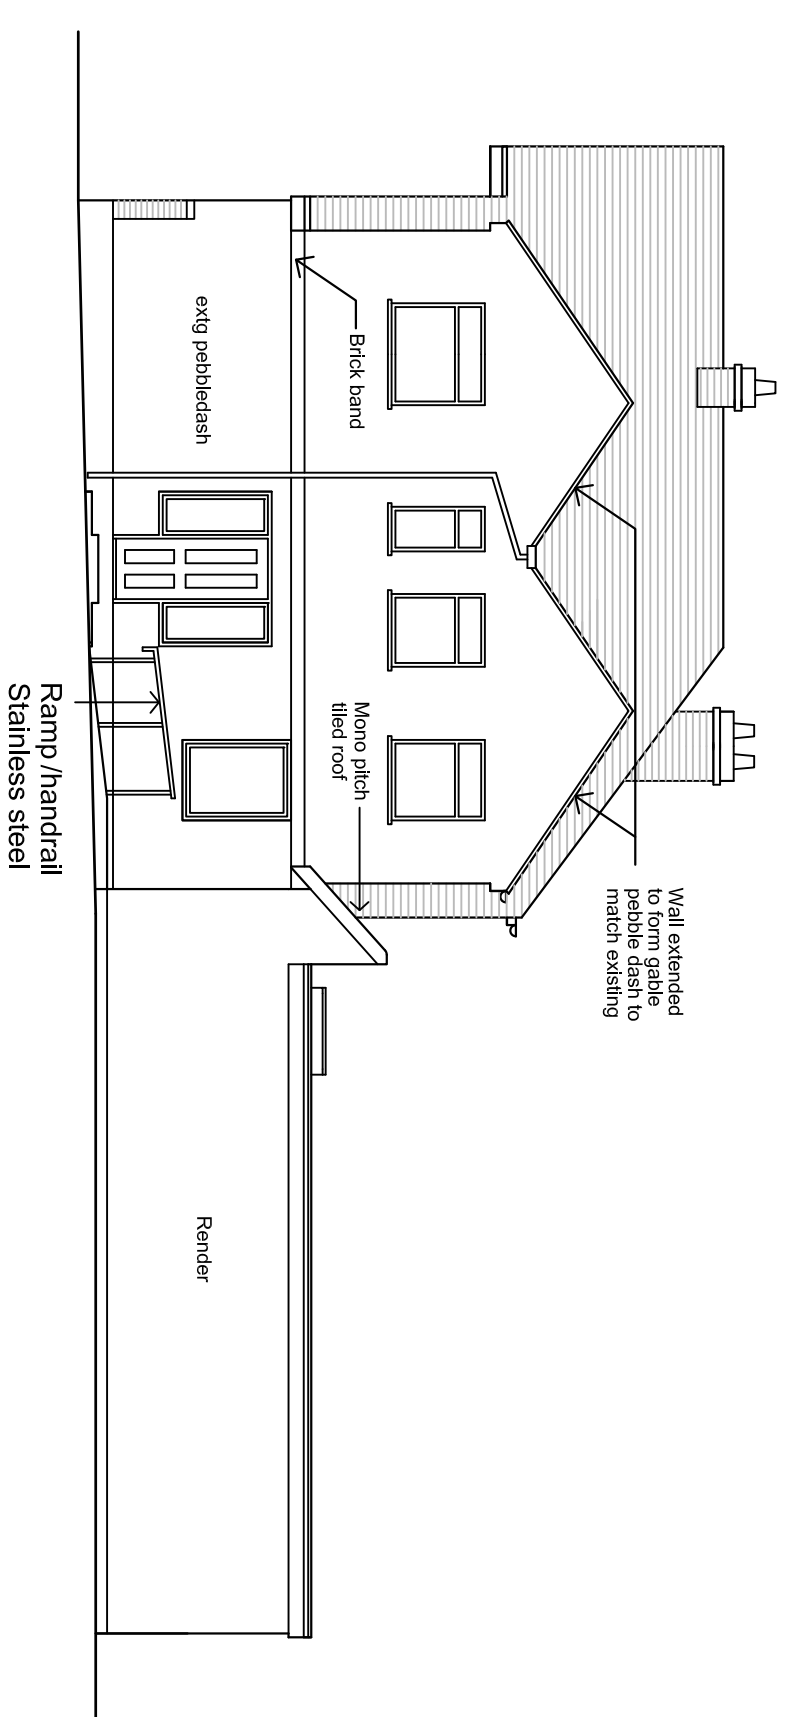


PROPOSED SIDE ELEVATION - 1:100 @ A1  
[View B]

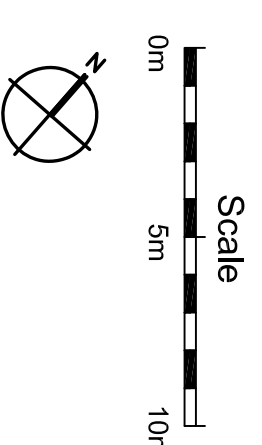


BLOCK PLAN  
Scale 1:200

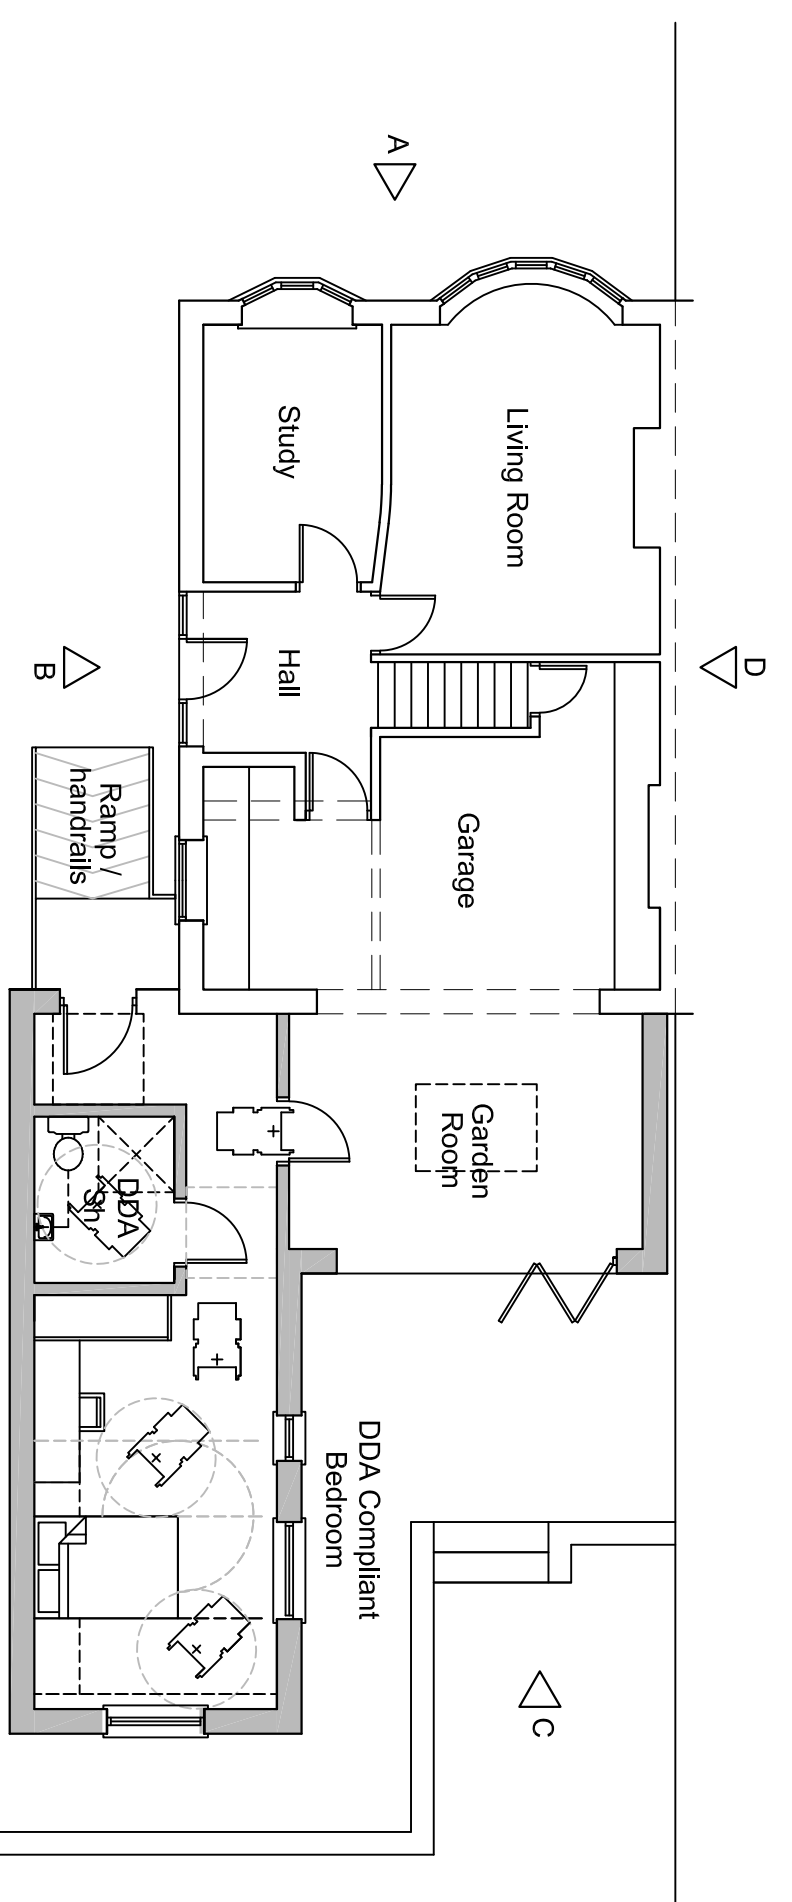


PROPOSED GROUND FLOOR PLAN - 1:100 @ A1

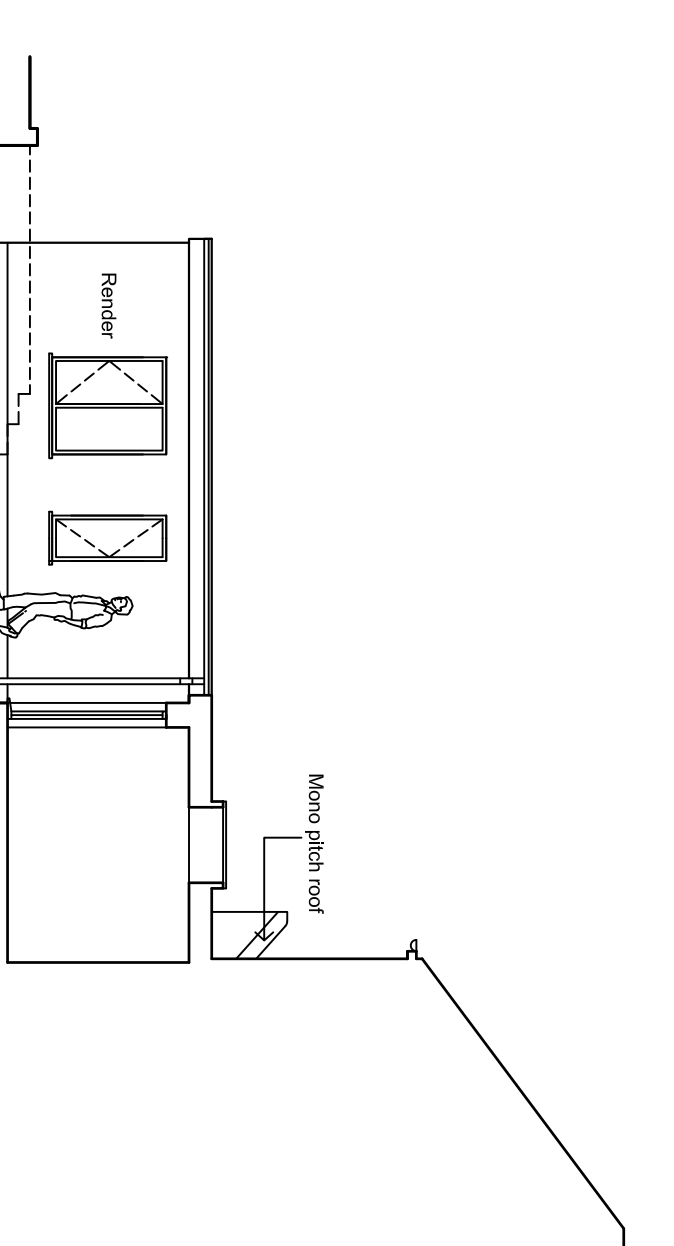

SECTIONAL ELEVATION - 1:100 @ A1  
[View D]

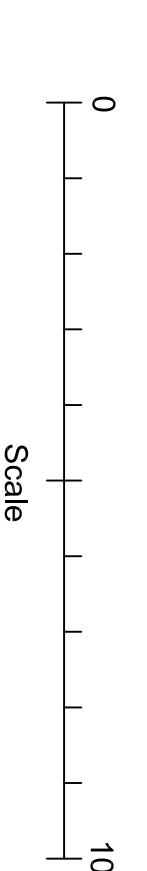

PROPOSED REAR ELEVATION - 1:100 @ A1  
[View C]

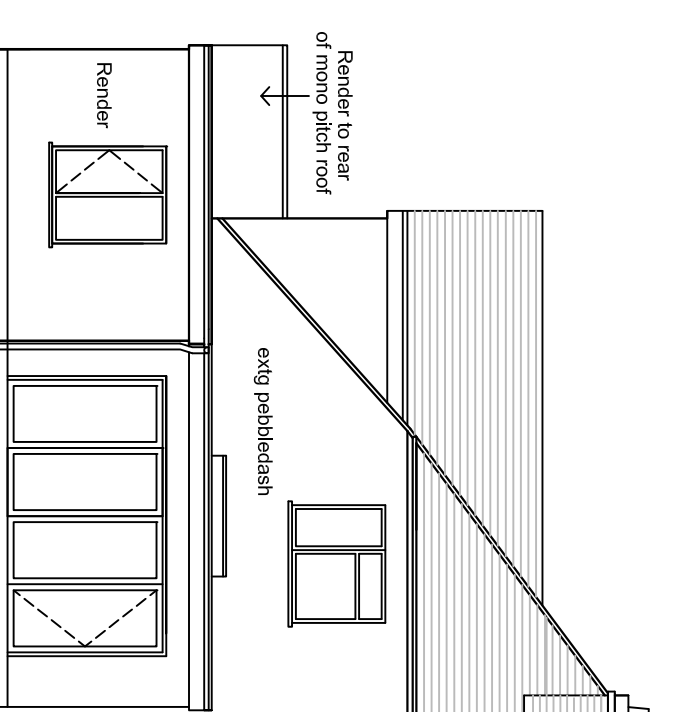

Revisions:  
A Detail Added 14-12-2023

Figured dimensions and levels to be used. Any inaccuracies must be notified to the architect.  
Detail drawings and large scale drawings take precedence over smaller drawings.  
Note: All references to structural elements are based on the structural engineers drawings. Refer to the S/E Drawings for construction details.

THIS DRAWING IS COPYRIGHT

ConceptWorld - Architects - Designers registered - ConceptWorld Ltd - 8 Main Street - Bilton - Rugby - Warwickshire CV22 7NB

PLANNING	
BUILDING CONTROL	
DESIGN	
CONSTRUCTION	Approved

**conceptworld**  
architects | designers  
8 Main Street | Bilton | Rugby | Warwickshire | CV22 7NB  
Tel: 01203 261451 Email: [conceptworld@conceptworld.com](mailto:conceptworld@conceptworld.com)

Drawing No.	Rev.
1220/A/03	A

Contract: PROPOSED DEMOLITION OF EXISTING SUNROOM / GARAGE REPLACED WITH REAR DDA COMPLIANT BEDROOM AND SUNROOM. ROOF MODIFIED TO INCLUDE A DOUBLE GABLE TO SIDE ELEVATION  
PROPOSED PLANS & ELEVATIONS, BLOCK PLAN  
Scale: 1:200, 1:100, @A1  
Date: JUNE 2023  
Drawn: GI  
Checked: