




Existing Ground Floor Plan
1:100

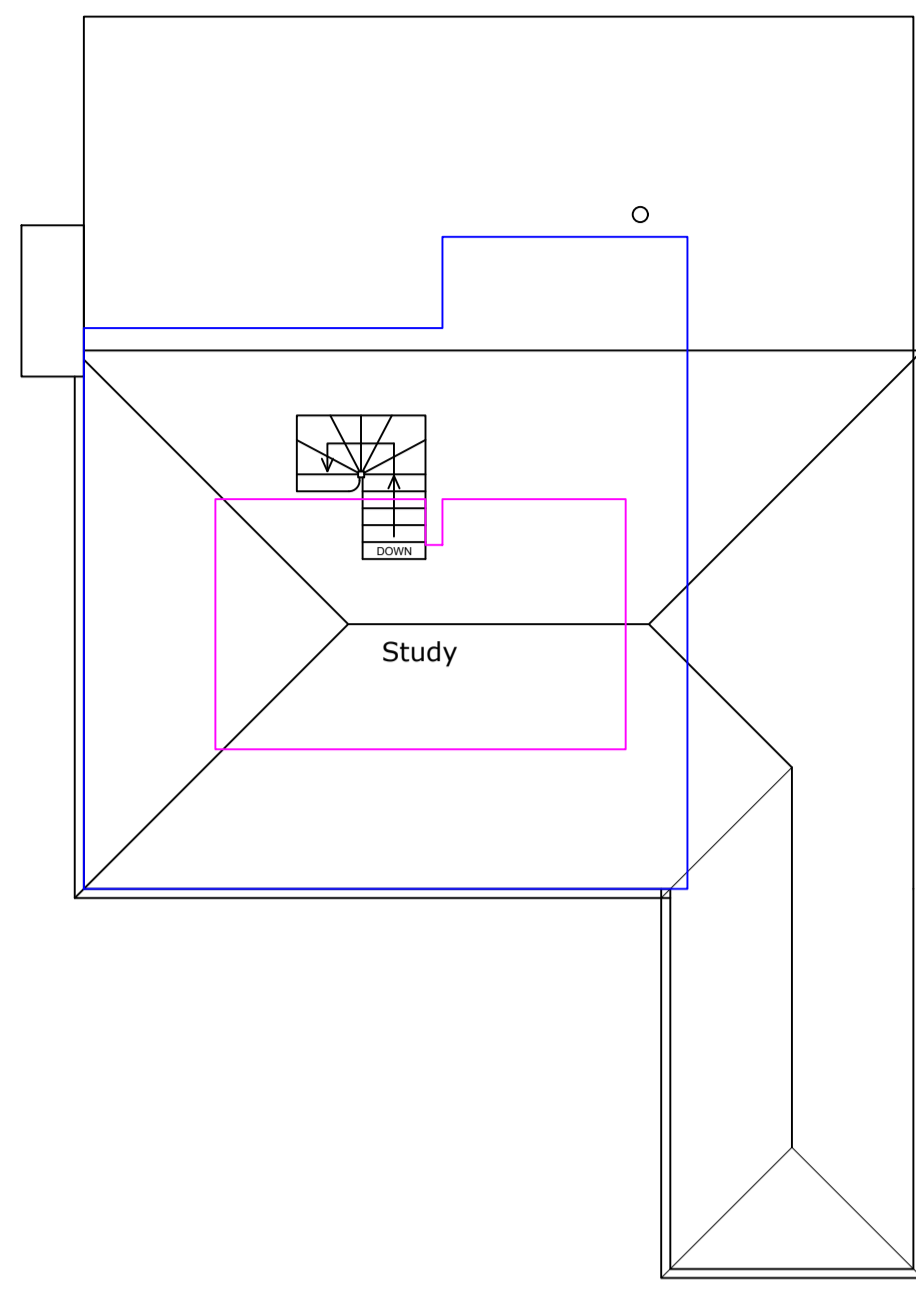


Existing First Floor Plan
1:100

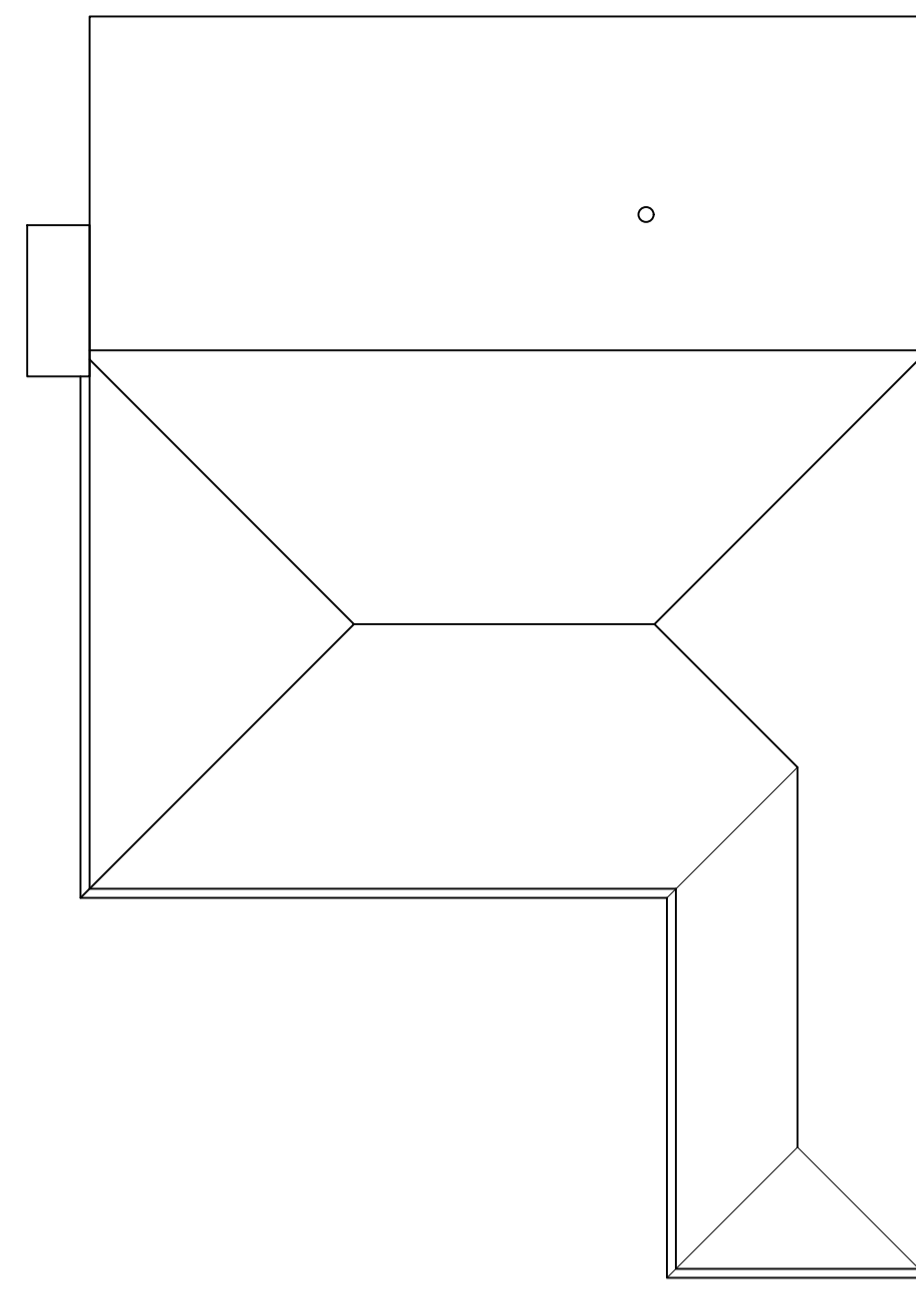


Existing Roof Plan
1:100

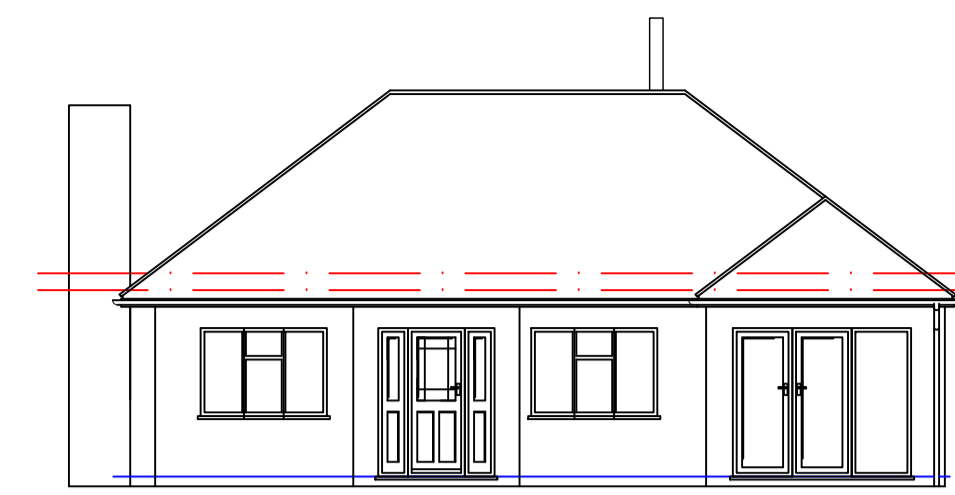


Existing Front Elevation
1:100

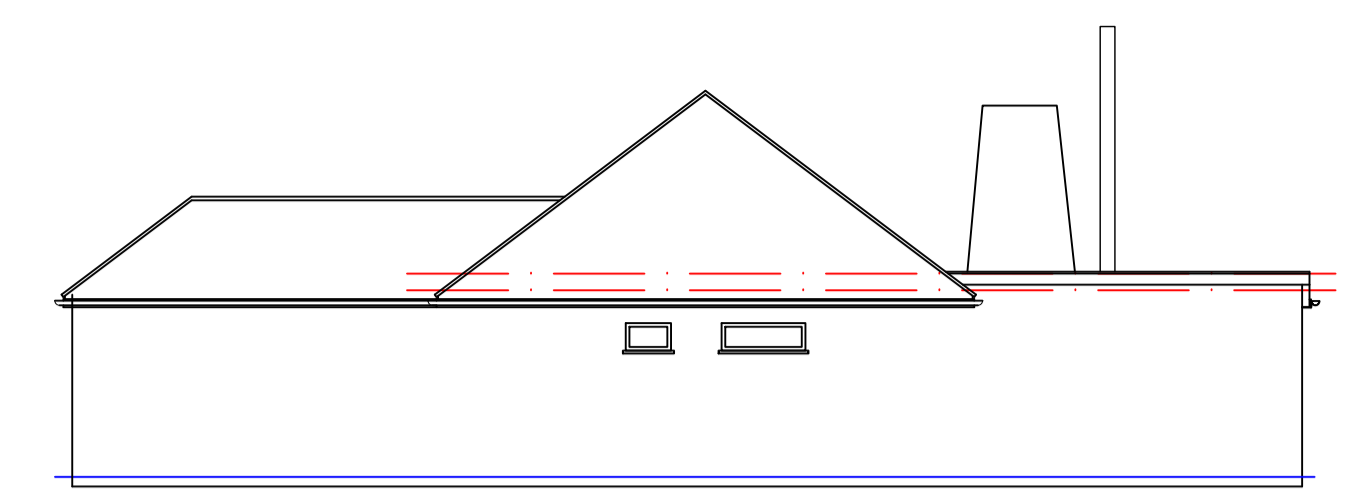


Existing Side Elevation
1:100

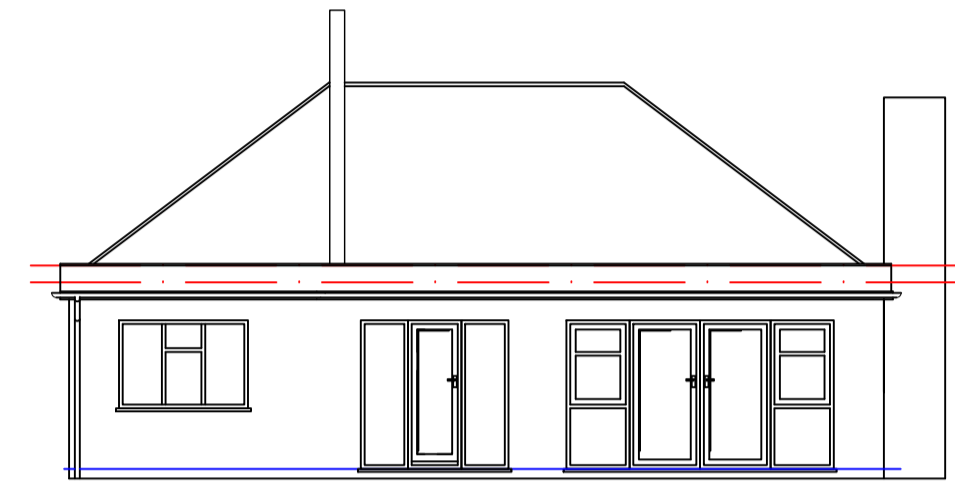

Existing Rear Elevation
1:100

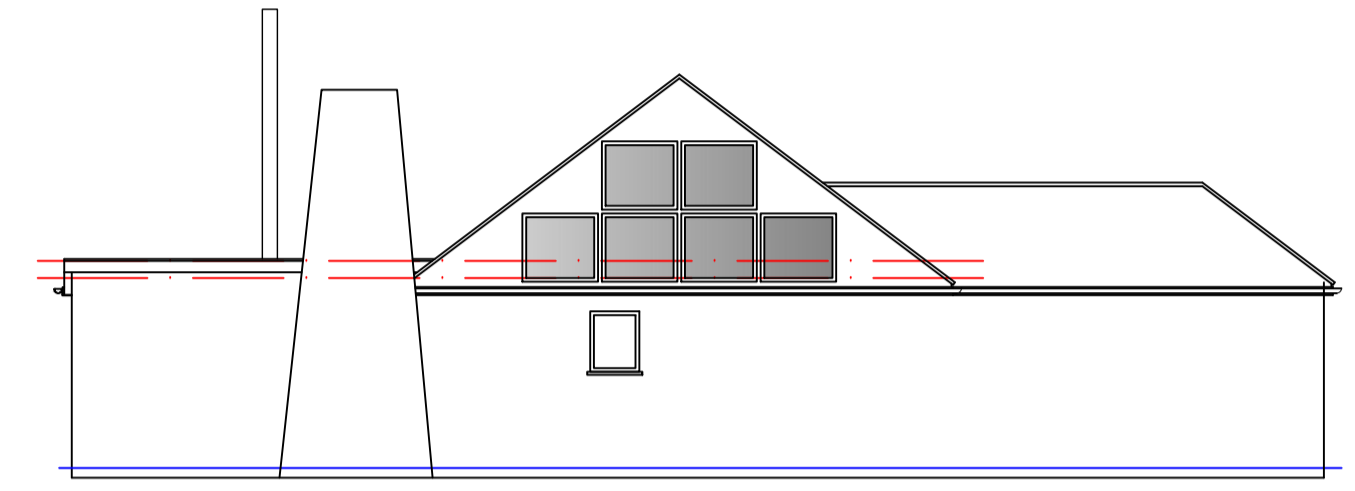


Existing Side Elevation
1:100

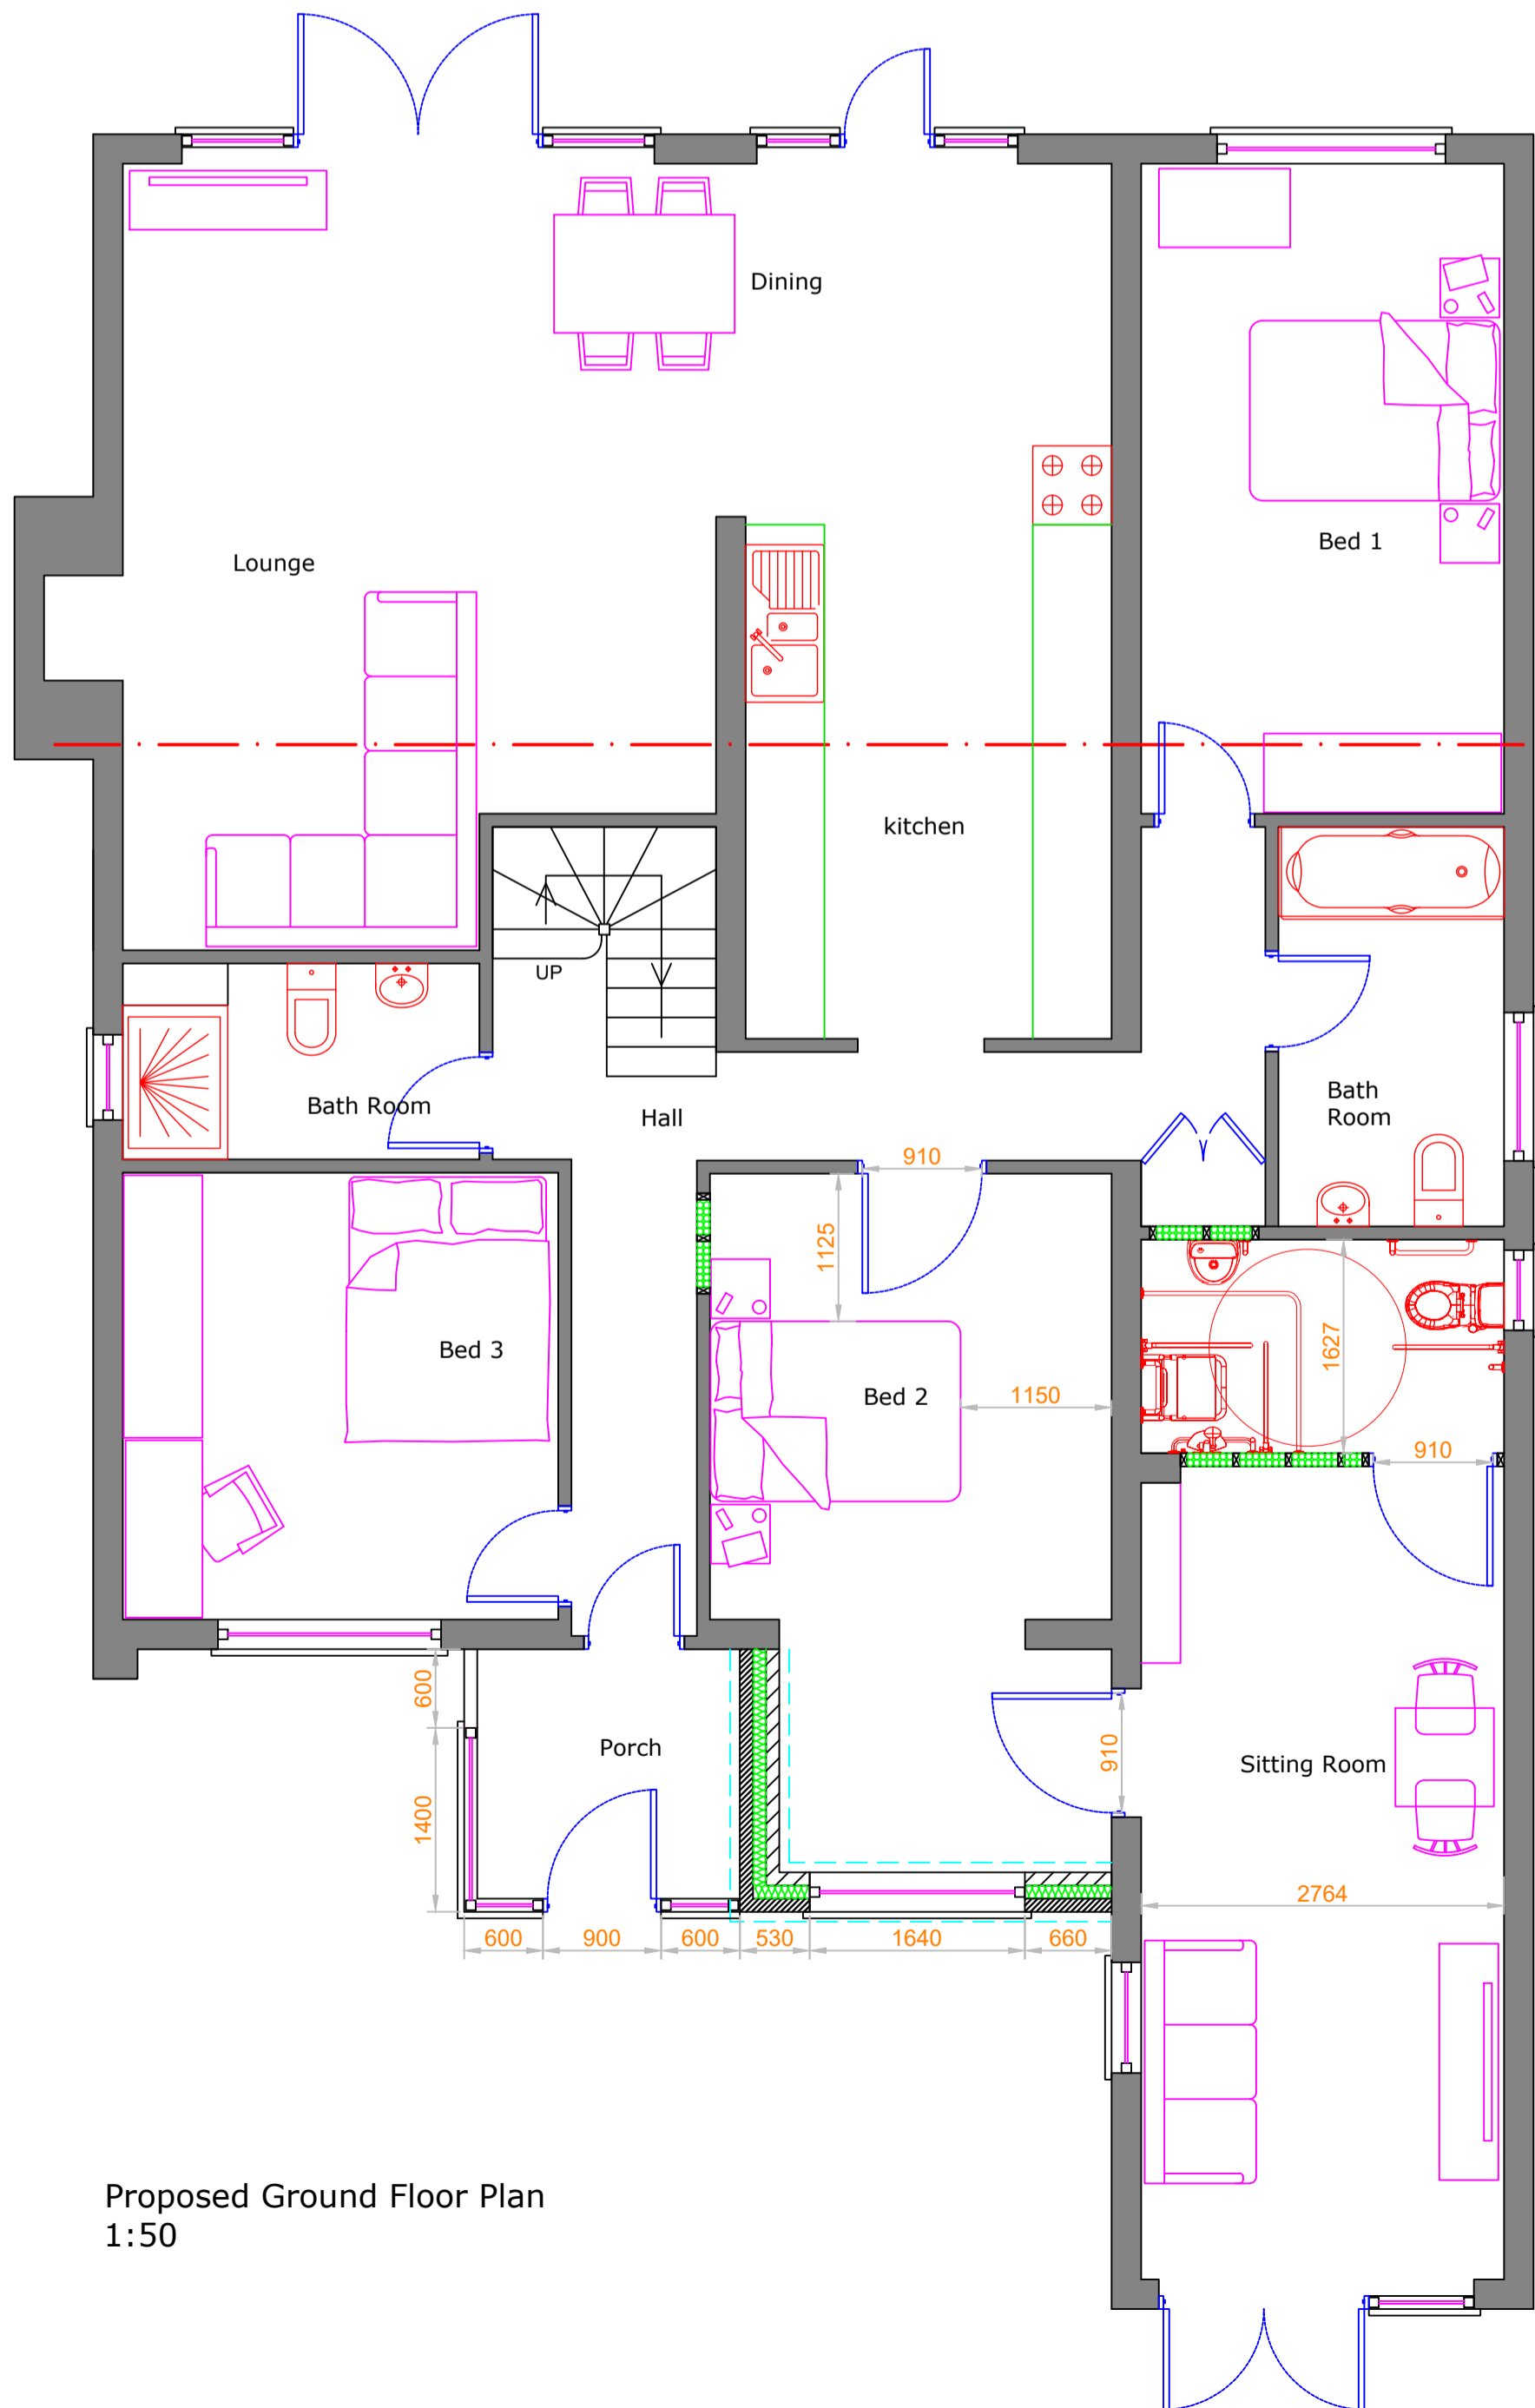


Proposed Ground Floor Plan
1:50


Ground floor alterations
made to enable
wheelchair access

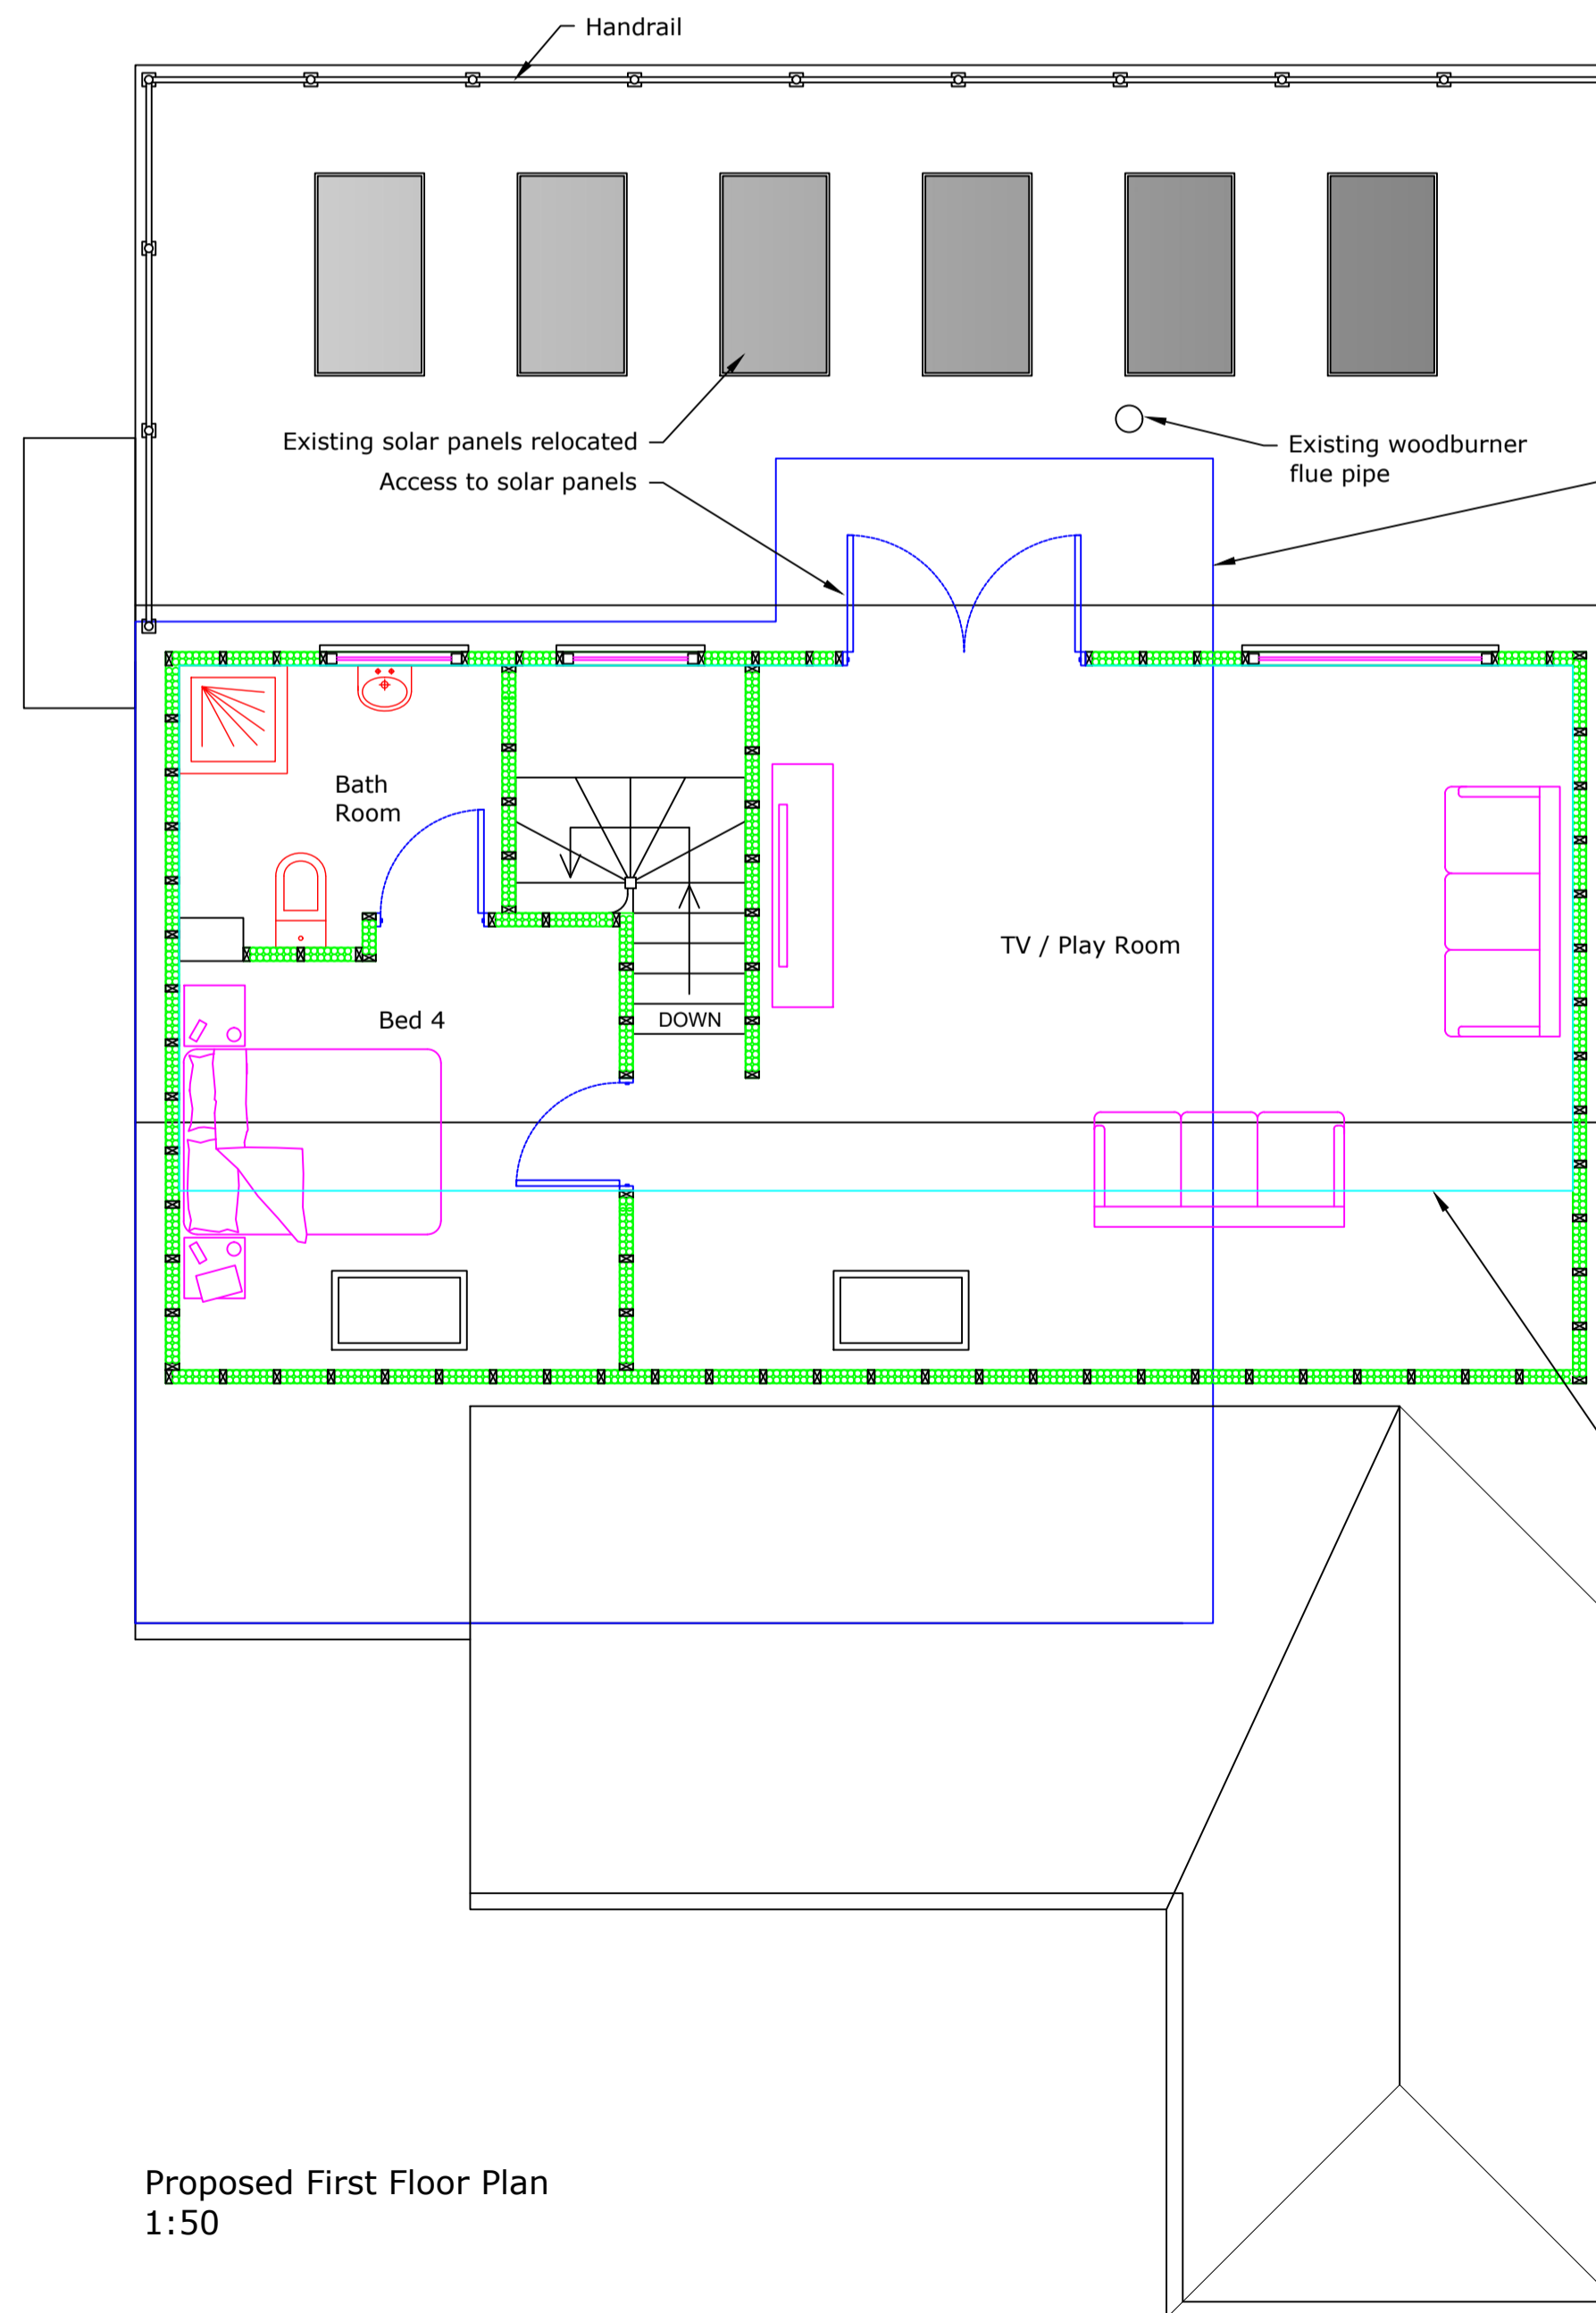

Proposed First Floor Plan
1:50

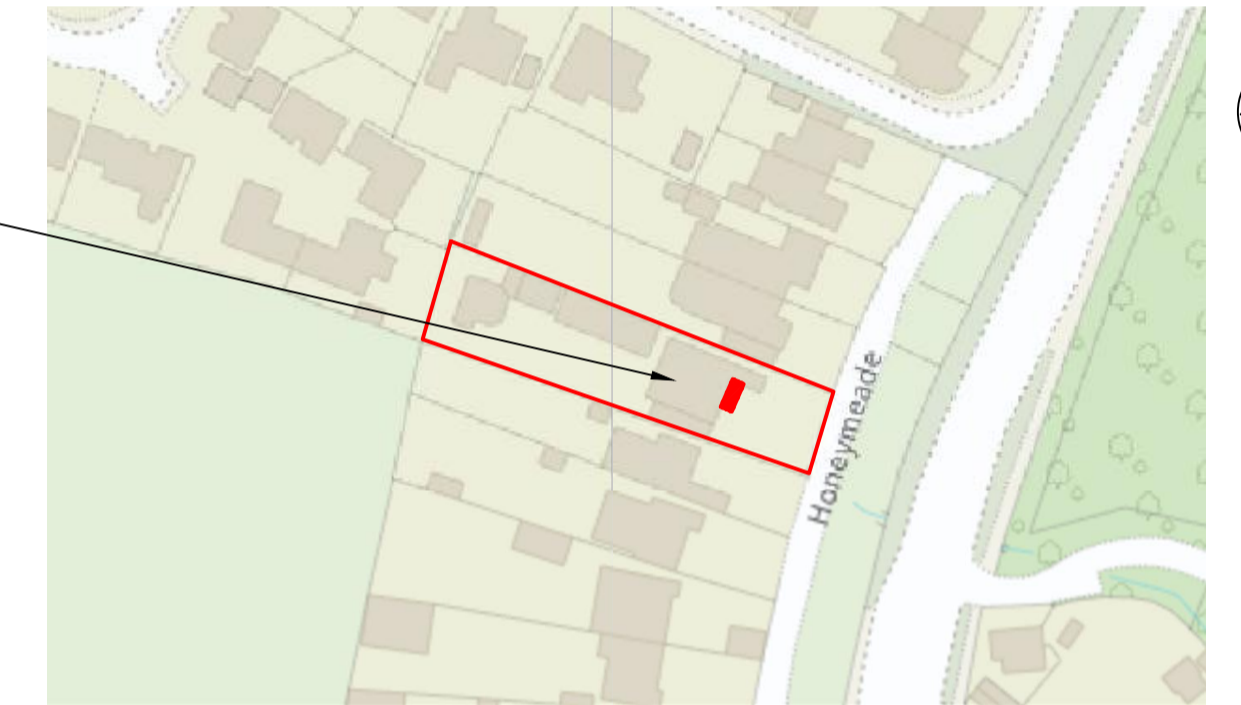

Site Plan
1:1250

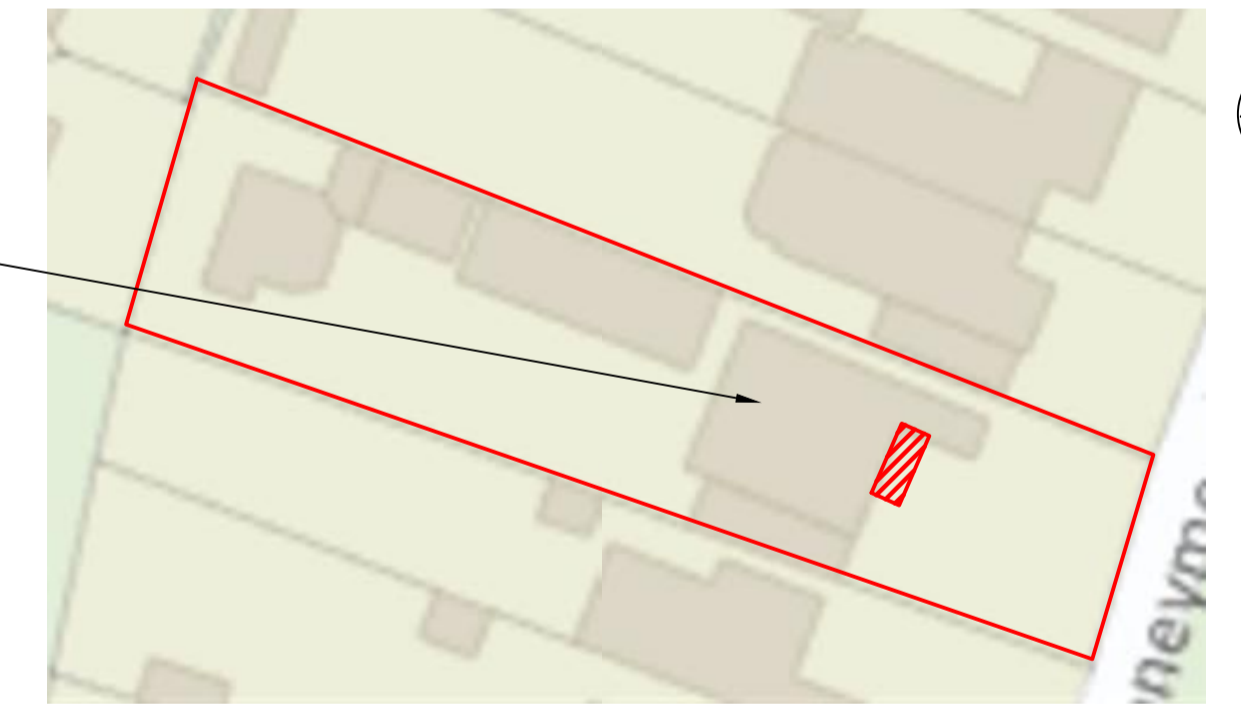


Block Plan
1:500

6 Honeymeade

6 Honeymeade

Dark blue line shows original
bungalow external walls


Light blue line shows head height at 2100mm
40.1m²

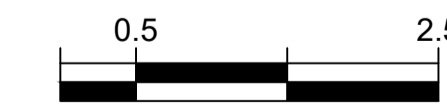


Scale bar 1/50



Scale bar 1/100

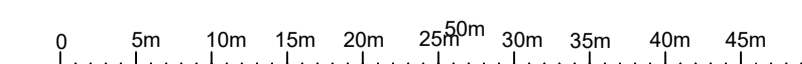

Scale bar 1/500

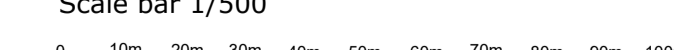

Scale bar 1/1250

61 The Stewarts
Bishops Stortford
Herts CM23 2NU
01279 491285
(M) 07745519370
enquiry@hertsessexplanning.com
www.hertsessexplanning.com



Date 13.02.2024 Drawn NM Checked PAH Scale
Printed at A1

Title **6 Honeymeade
Sawbridgeworth
Herts CM21 0AR**

Project **Loft Conversion, Front Porch
& Internal alterations**

Drawing Number **6-Honey-Plan-001** SH1.1
of 1
Rev
B