


BEFORE COMMENCEMENT OF ANY WORKS
THE CONTRACTOR MUST CHECK AND VERIFY
ALL BUILDING, SITE DIMENSIONS AND
LEVELS, ALL RELEVANT SEWER OUTFALLS,
INVERT LEVELS, AND CONNECTION POINTS



THIS DRAWING AND THE BUILDING
WORKS ILLUSTRATED ARE COPYRIGHT
AND MAY NOT BE REPRODUCED WITHOUT
WRITTEN PERMISSION



Rear Extension to
8 Marlstone Road, Cam, Glos

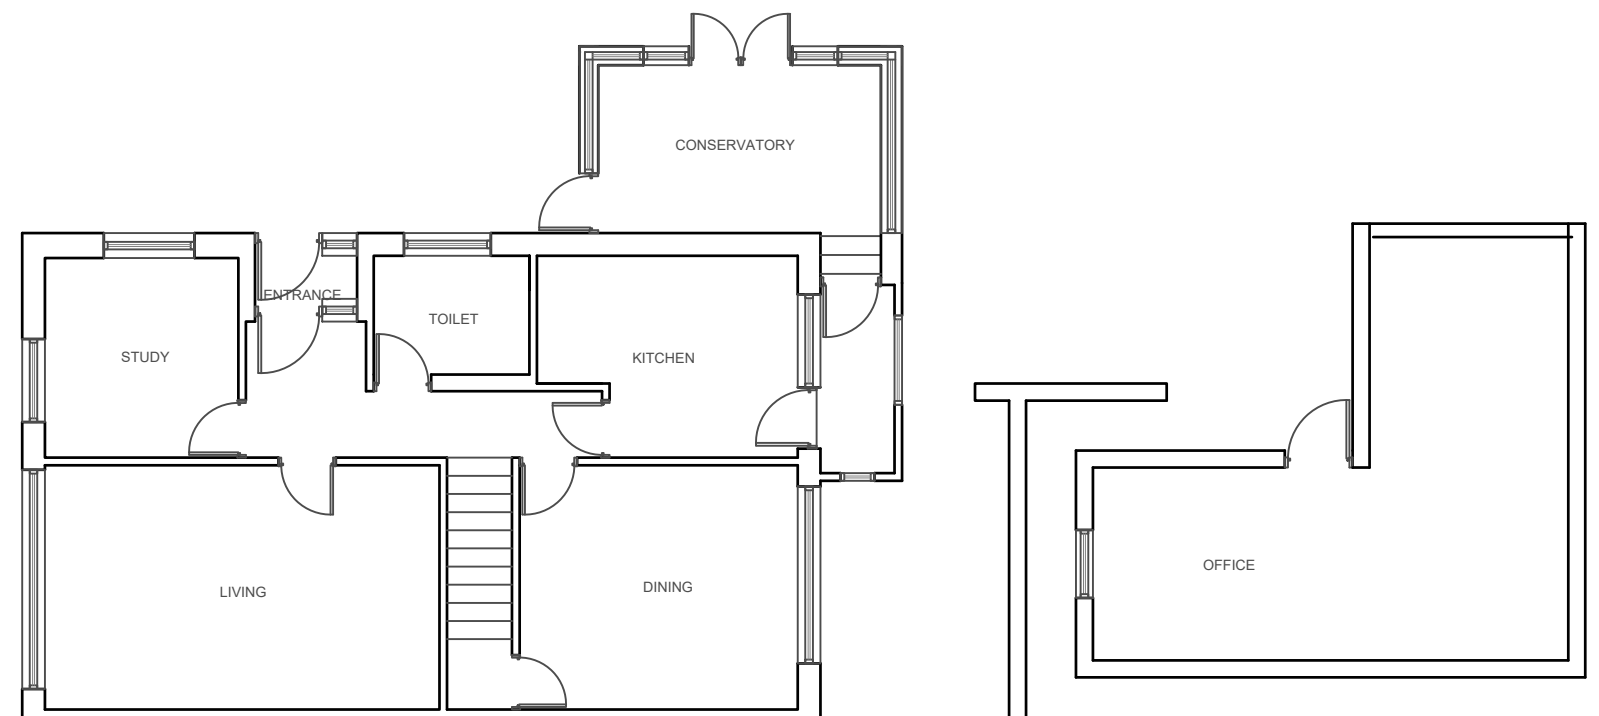

EXISTING GROUND
FLOOR PLAN

Proposed Block Plan Sc 1:500

Scale:- 1:500



Project:-
Rear Extension to
8 Marlstone Road, Cam, Glos

Drawing Title:-
Existing Plan

Scale:-
1:100 @ A3

Client:-
Mr & Mrs Temlett



elevation one

BUILDING PLANNING & DESIGN

25 Uley Road,
Dursley,
Gloucestershire,
GL11 4NJ

Email: planning@elevationone.co.uk
Phone: 01453 549253

Project No:-
JT-010

Drawing No: -
02

Date:-
Jan 24

Revision:-
-