



**Notes:**


1. If this drawing has been received electronically it is the recipient's responsibility to print the document to the correct scale.
2. All dimensions are in millimeters unless stated otherwise. It is recommended that information is not scaled off this drawing.
3. This drawing should be read in conjunction with all other relevant drawings and specifications.
4. All boundaries, dimensions and levels are to be checked on site before construction and any discrepancies are to be reported to the Architect.
5. For the purpose of coordination, all relevant parties must check this information prior to implementation and report any discrepancies to the Architect.

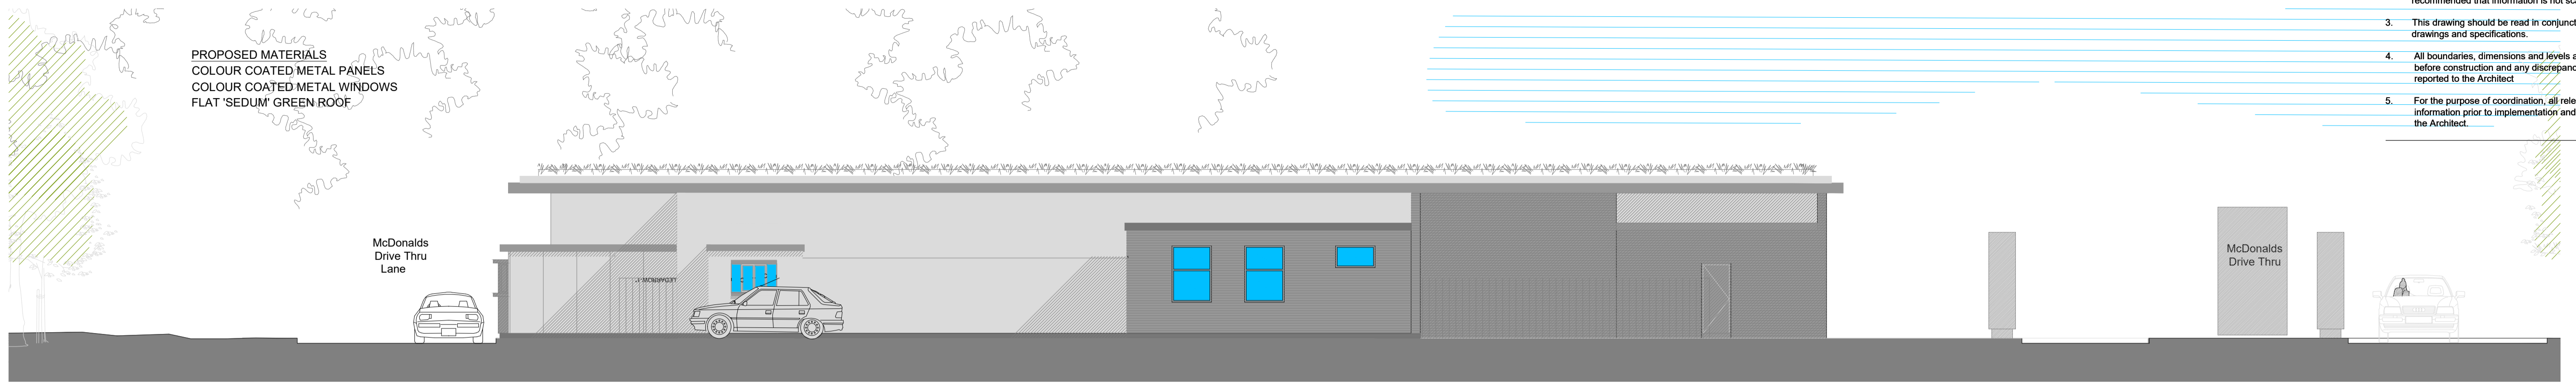


**Proposed North Elevation**

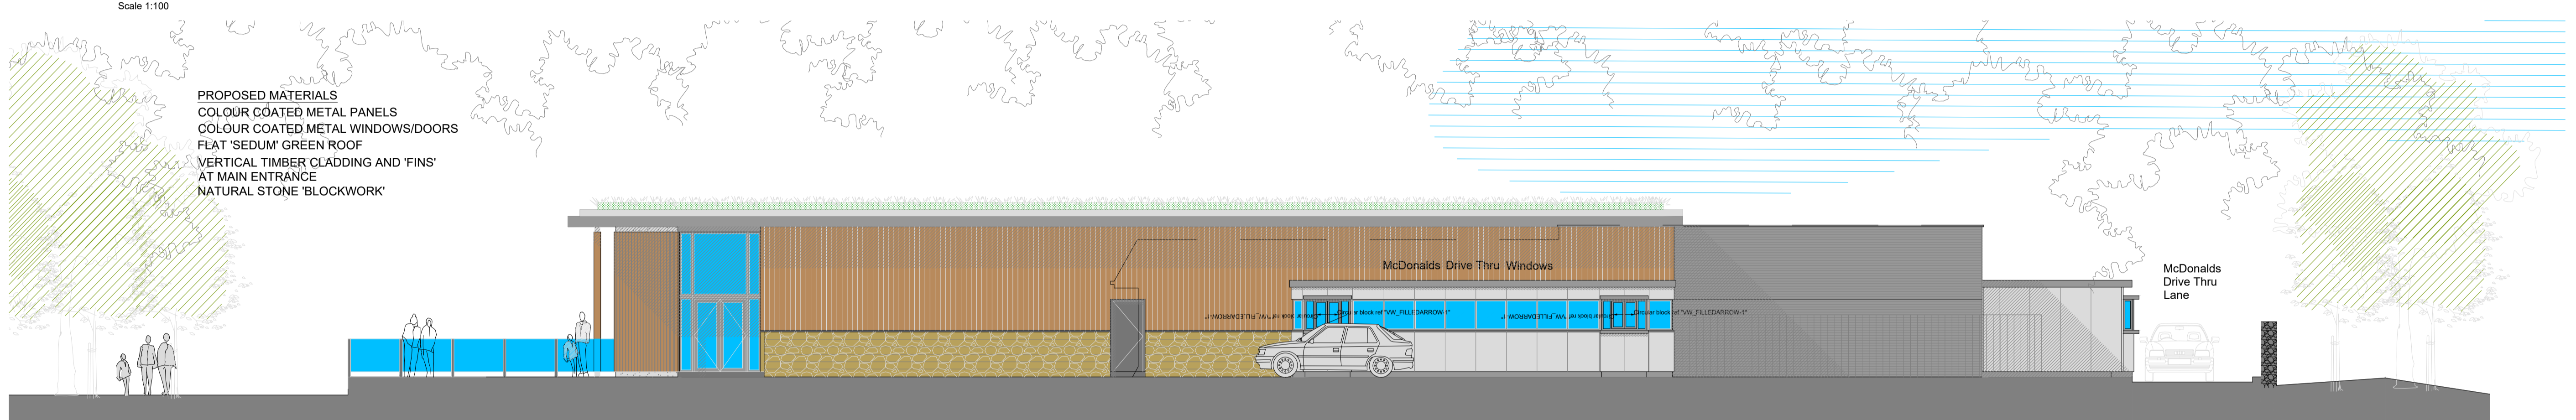

**Proposed East Elevation**

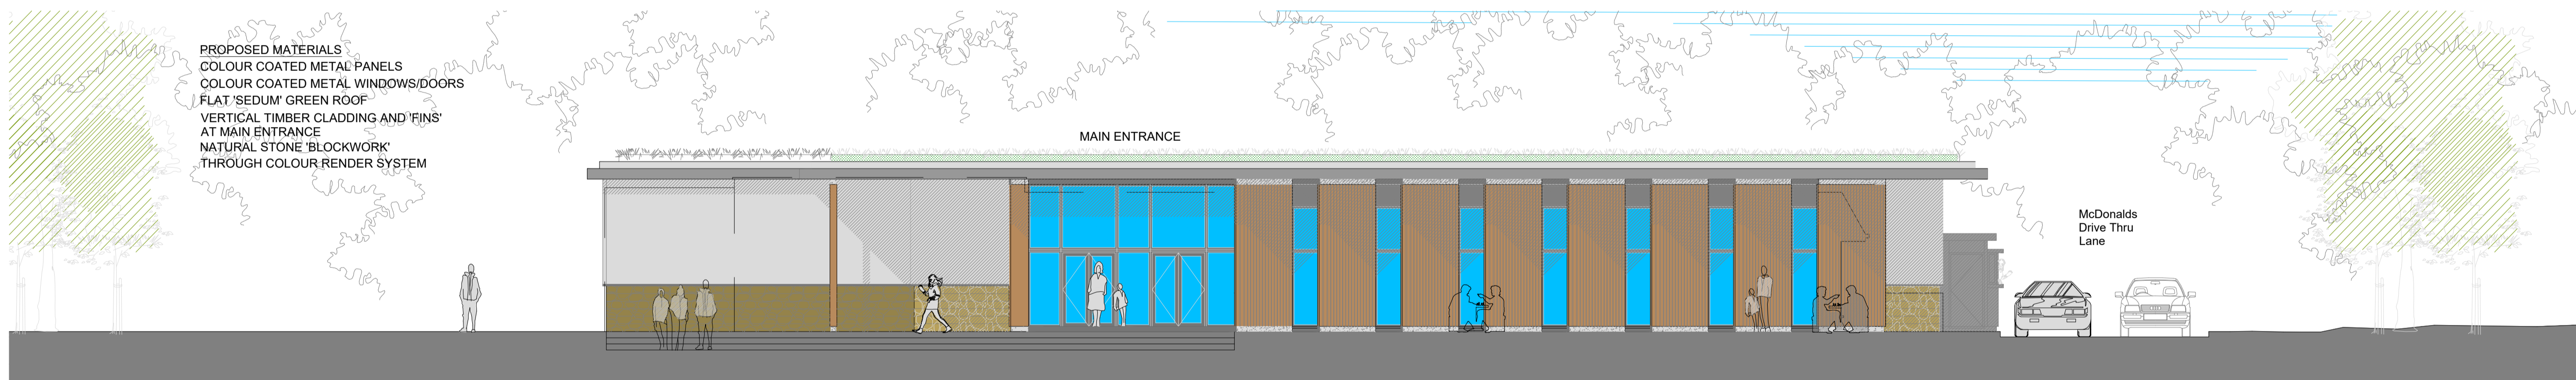

**Proposed South Elevation**

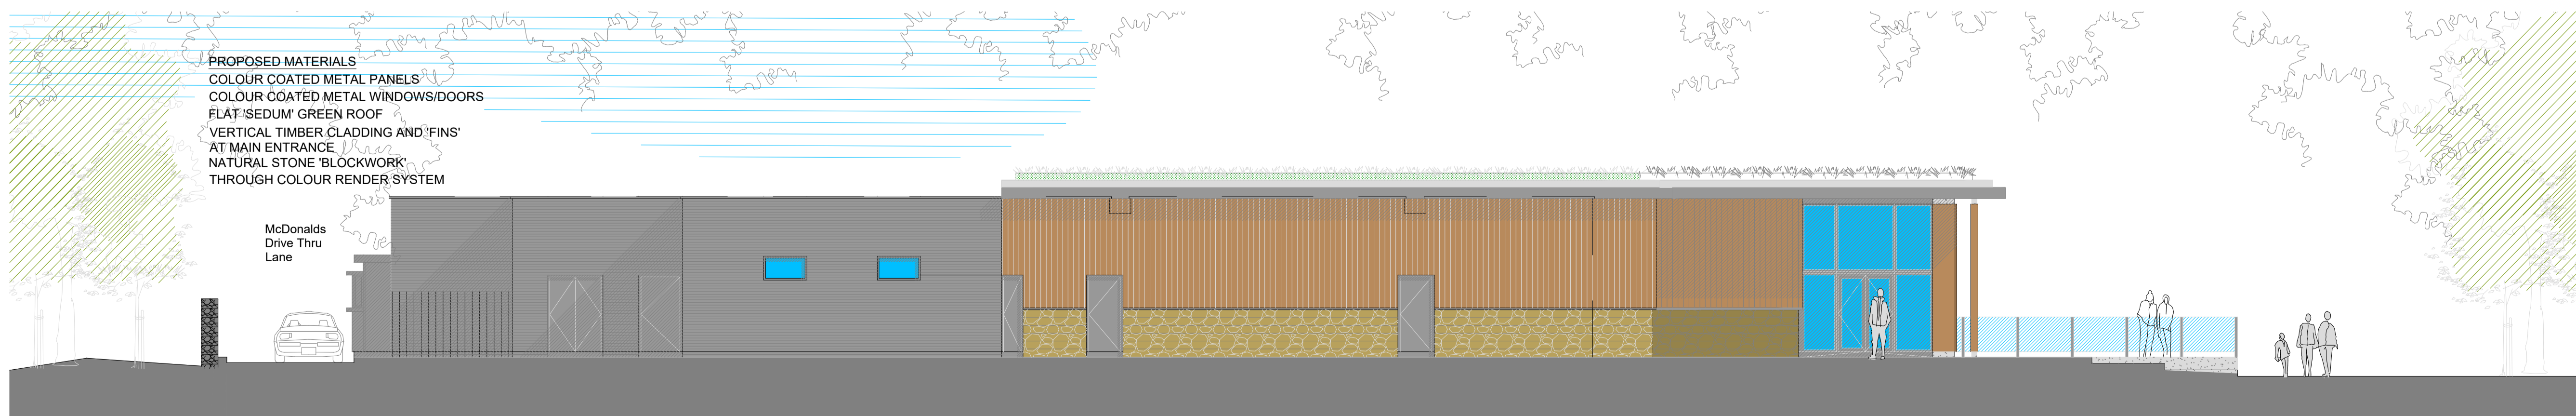

**Proposed West Elevation**

Rev. No	Date	Revision	Drawn by	Checked

Client



Project

Rownhams North - Proposed McDonalds DT Scheme

Drawing

Proposed External Elevations

ARCHITECTURE DESIGN DEVELOPMENT

Studio 3  
The Drive  
Kettering  
NN15 7EX

Scale: 1:100@A1 19.09.23 SM GLN  
Date: Drawn by: Checked by:  
Job No: Reg No: Rev No:  
RC578 104 -

