



EXISTING - REAR ELEVATION - STABLE BLOCK - SCALE 1:100 @ A3



PROPOSED - REAR ELEVATION - STABLE BLOCK - SCALE 1:100 @ A3

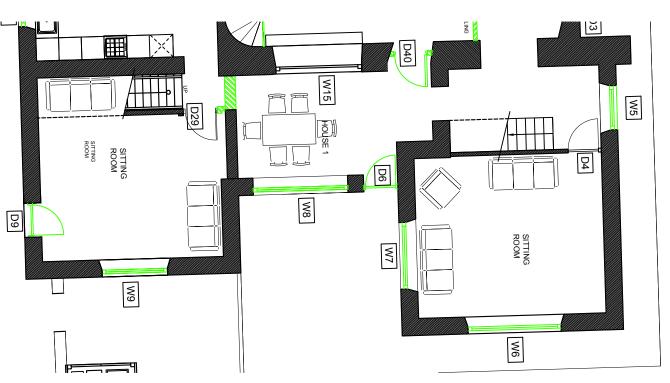

EXISTING - PARTIAL PLAN - (REAR ELEVATION) - STABLE BLOCK - SCALE 1:100 @ A3 WINDOW 9 W9' - EXTG TRIPLE PANE WINDOW EXTG STONE SURROUND - RECENT MODERN RECONSTITUTED STONE REPLACEMENT. REPLACEMENT MODERN WINDOWS

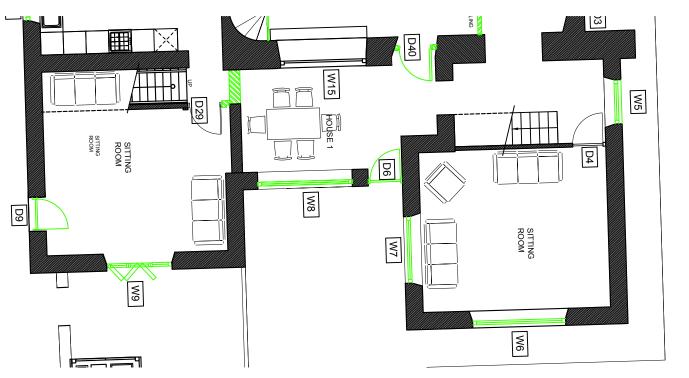

PROPOSED - PARTIAL PLAN - (REAR ELEVATION) - STABLE BLOCK - SCALE 1:100 @ A3
WINDOW 9 W9' - EXTG TRIPLE PANE WINDOW REPLACEMENT WITH TRIPLE PANE - BI-FOLDING - DOORS
PROPOSED REVISED (TO MATCH EXTG) MODERN STONE SURROUND - REPLACEMENT MODERN DOORS TO MATCH WINDOWS

Scale 1:100 @ A3



- NOTE -

All dimensions to be checked on site by contractor prior to commencement of any & all works & manufacture of prefabricated items. Any discrepancy or query to be reported and clarified before any associated / all work proceeds. All construction to be in accordance with current relevant Trade and Professional Standards and Guidelines, Statutory requirements and product manufacturers specifications and details. Read drawing in conjunction with finishing specification, workmanship specification, all other associated drawings issued and details which may be issued from time to time. © GSH Architects LTD 2023 All rights reserved / All copyrights retained

Revision

Title

BROOK FARM WESTERLEIGH ROAD WESTERLEIGH BS37 8QH

Description

STABLE BLOCK -PROPOSED END ELEVATION ELEVATIONS & PLANS

Drg. No 17/0199/BRK FM /904 REV A

Scale As noted Date JAN 2024

gsh architects Chartered Architects

Tel: 07974 155596 email: info@gsharchitects.co.uk