


PROPOSED SITE PLAN

- 1. EXISTING DWELLING.
- 2. PROPOSED SINGLE STOREY SIDE AND REAR EXTENSION.
- 3. PROPOSED REAR DORMER ROOF EXTENSION.

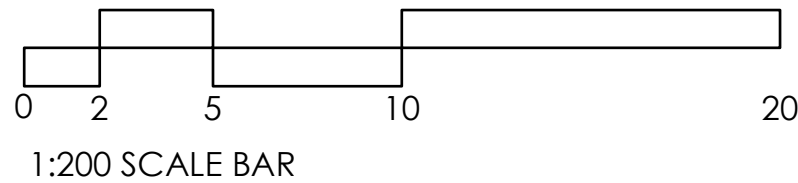

Flat 1, 10 Woodstock Road,
Redland, Bristol, BS6 7EJ
07773306989
Hello@metcalfedesignltd.co.uk
www.metcalfedesignltd.co.uk

Project:
9 Station Road, Coalpit Heath, Bristol,
BS36 2TJ

Client:
Ryan Bath

Scale: 1:200 Paper Size: A3 Filename: 24144 - Ryan Bath, 9 Station Road.VWX

Rv: Date: By: Ap: Note:

Drawing Title:
Proposed Site Plan

Project No.:	Drawing No.:	Rev.:
24144	PL07	-

Date: 12.02.24 Drawn: KM Checked: KM Status: Planning

Only to be used on the site for which designed. The electronic transmission of designs/information contained in this drawing is carried out entirely at the User's risk and Metcalfe Design Ltd will have no liability for any errors or inaccuracies arising therefrom. The production of amended or updated information from the said design/information by the User is entirely the responsibility of the User and Metcalfe Design Ltd shall have no responsibility in respect thereof whatsoever.