




PROPOSED FRONT ELEVATION 1:100

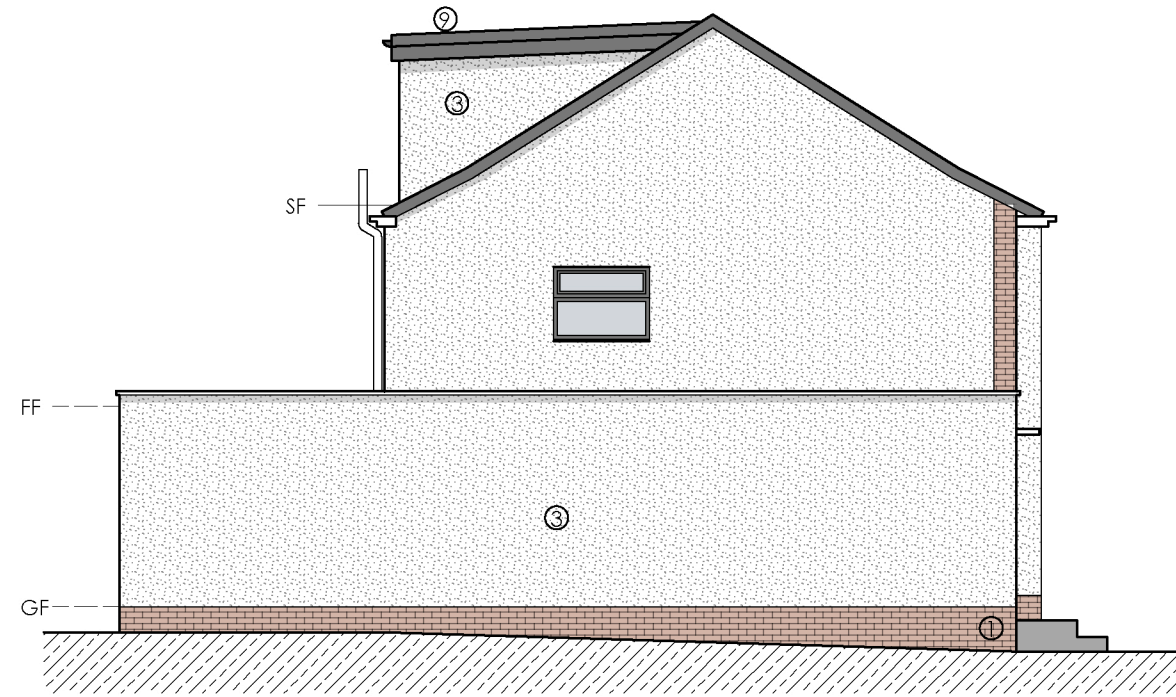

PROPOSED SIDE ELEVATION 1:100

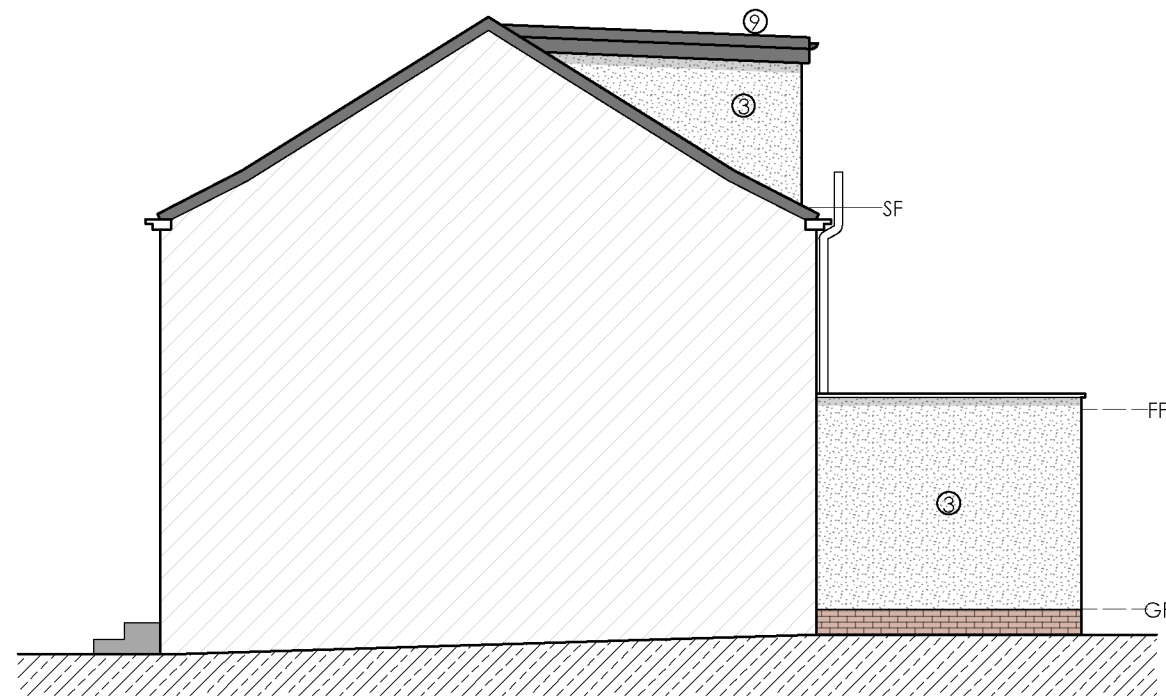


PROPOSED SECTIONAL SIDE ELEVATION 1:100

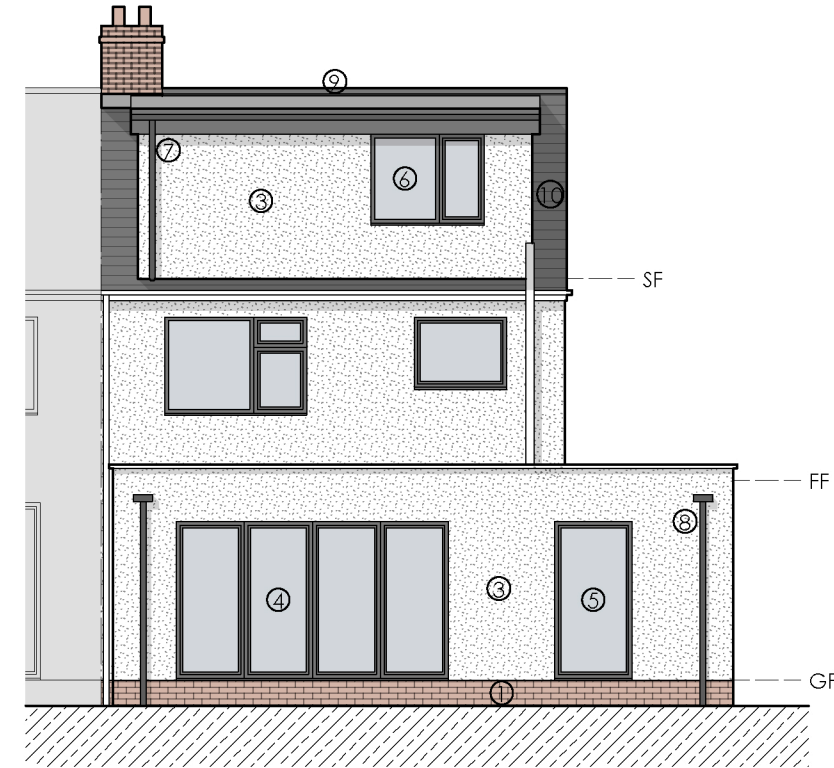

PROPOSED REAR ELEVATION 1:100

1. BRICKWORK TO MATCH EXISTING.
2. COMPOSITE DOUBLE ENTRANCE DOOR, ANTHRACITE GREY IN COLOUR.
3. RENDER, CHALK WHITE IN COLOUR TO MATCH EXISTING.
4. UPVC SLIDING DOORS, ANTHRACITE GREY IN COLOUR.
5. UPVC REAR ENTRANCE DOOR, ANTHRACITE GREY IN COLOUR.
6. UPVC WINDOW, ANTHRACITE GREY IN COLOUR.
7. UPVC FASCIA, SOFFIT AND RAINWATER GOODS, ANTHRACITE GREY IN COLOUR.
8. UPVC RAINWATER GOODS, ANTHRACITE GREY IN COLOUR.
9. SINGLE PLY MEMBRANE FLAT ROOF.
10. SLATE ROOF TILES, ANTHRACITE GREY IN COLOUR.

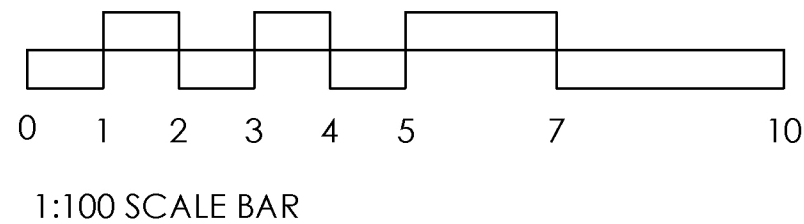

MD METCALFE DESIGN

Flat 1, 10 Woodstock Road,
Redland, Bristol, BS6 7EJ
07773306989
Hello@metcalfedesignltd.co.uk
www.metcalfedesignltd.co.uk

Project:
9 Station Road, Coalpit Heath, Bristol,
BS36 2TJ

Client:
Ryan Bath

Scale: 1:100 Paper Size: A3 Filename: 24144 - Ryan Bath, 9 Station Road.VWX

Rv: Date: By: Ap: Note:

Drawing Title:
Proposed Elevations

Project No.:	Drawing No.:	Rev.:
24144	PL04	-

Date: 12.02.24 Drawn: KM Checked: KM Status: Planning

All dimensions and levels to be checked on site.

Only to be used on the site for which designed. The electronic transmission of design/information contained in this drawing is carried out entirely at the User's risk and Metcalfe Design Ltd will have no liability for any errors or inaccuracies arising therefrom. The production of amended or updated information from the said design/information by the User is entirely the responsibility of the User and Metcalfe Design Ltd shall have no responsibility in respect thereof whatsoever.

© Copyright