




5 metres

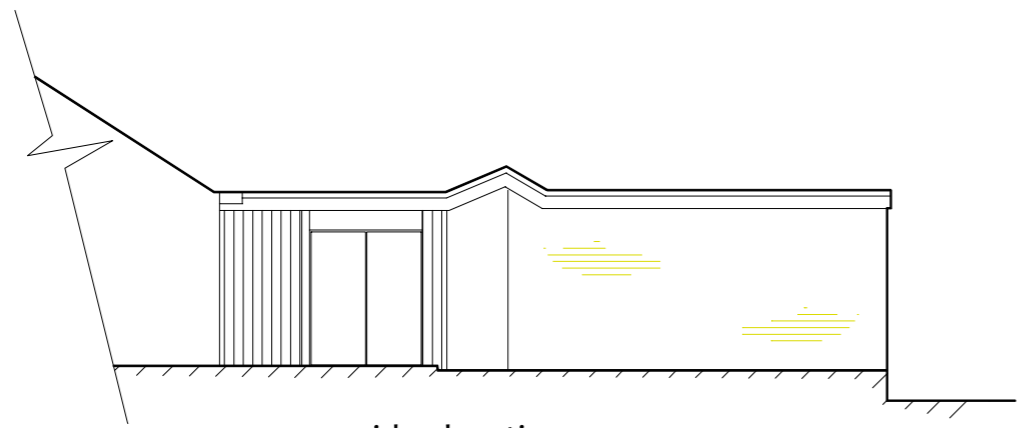


side elevation

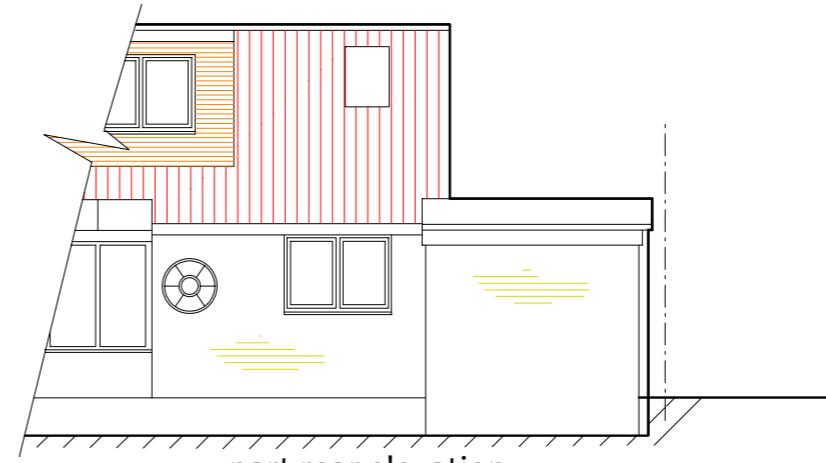


part rear elevation

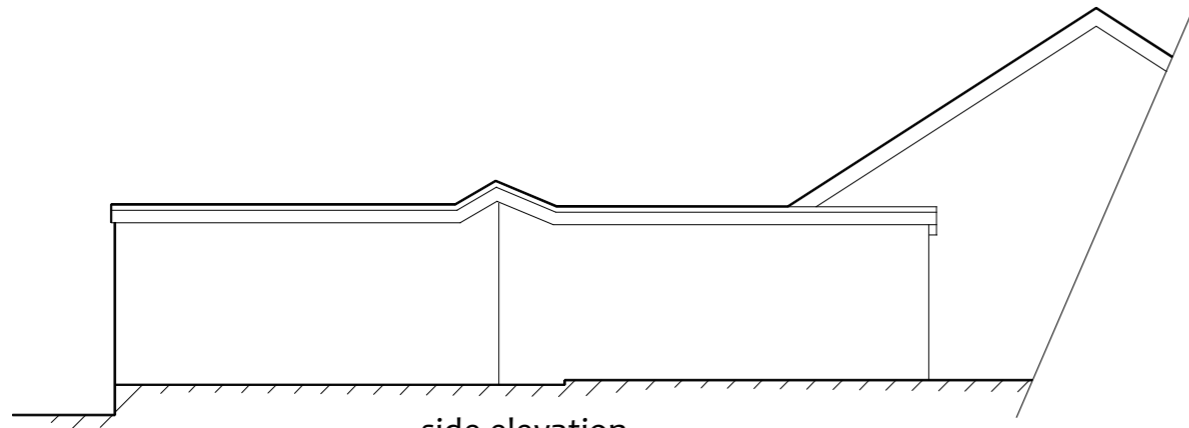


side elevation

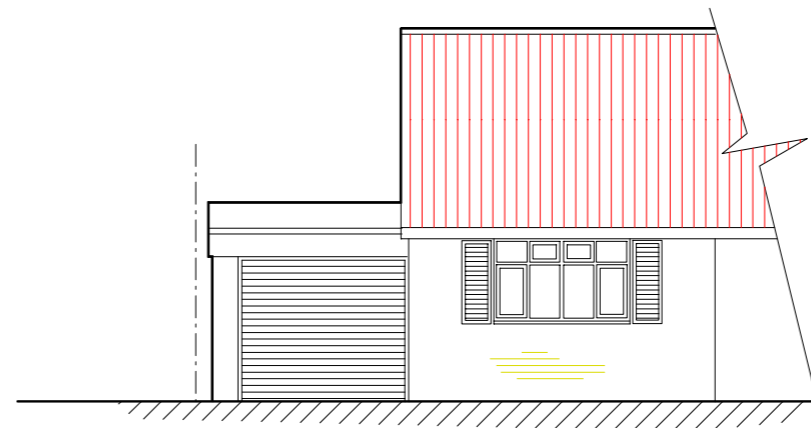

part front elevation

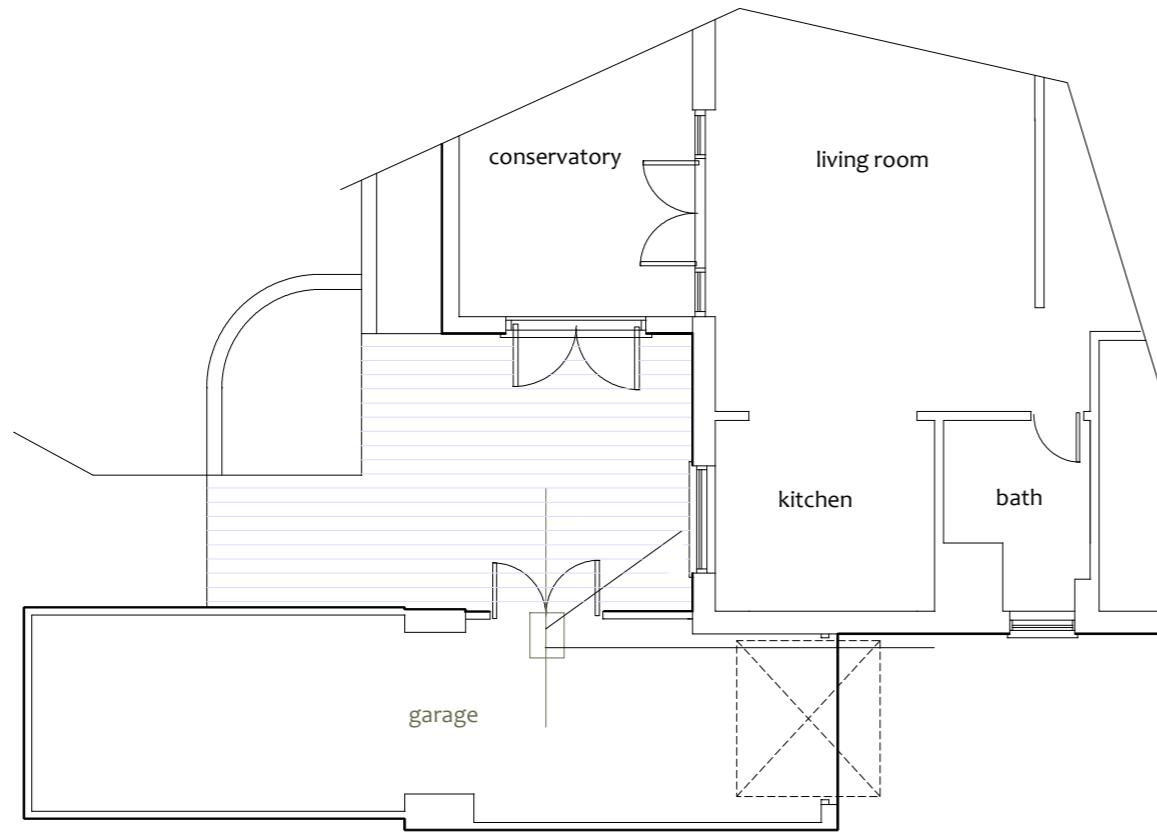

part ground floor plan

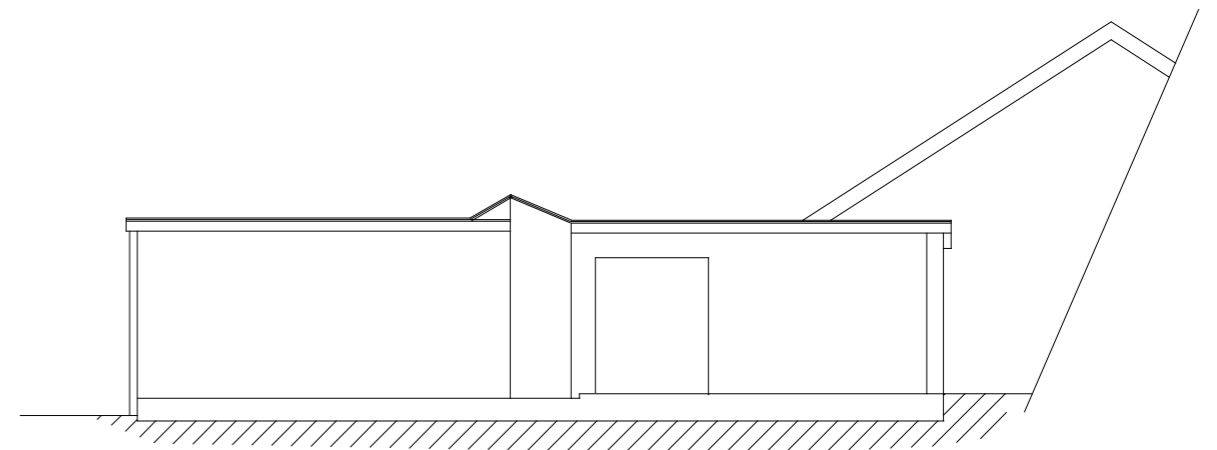

section

ISSUE B REVISED 12/10/23
ISSUE A INTRO 06/10/23

Project		Client	
Proposed garage conversion + rear extension at 3 Heathway Ascot SL5 8NX		Christian Poulsen	
Drawing title		Scale 1:100	Date: October 2023
Existing plans and elevations		Drg No	3190-1