




Proposed Parking Visual

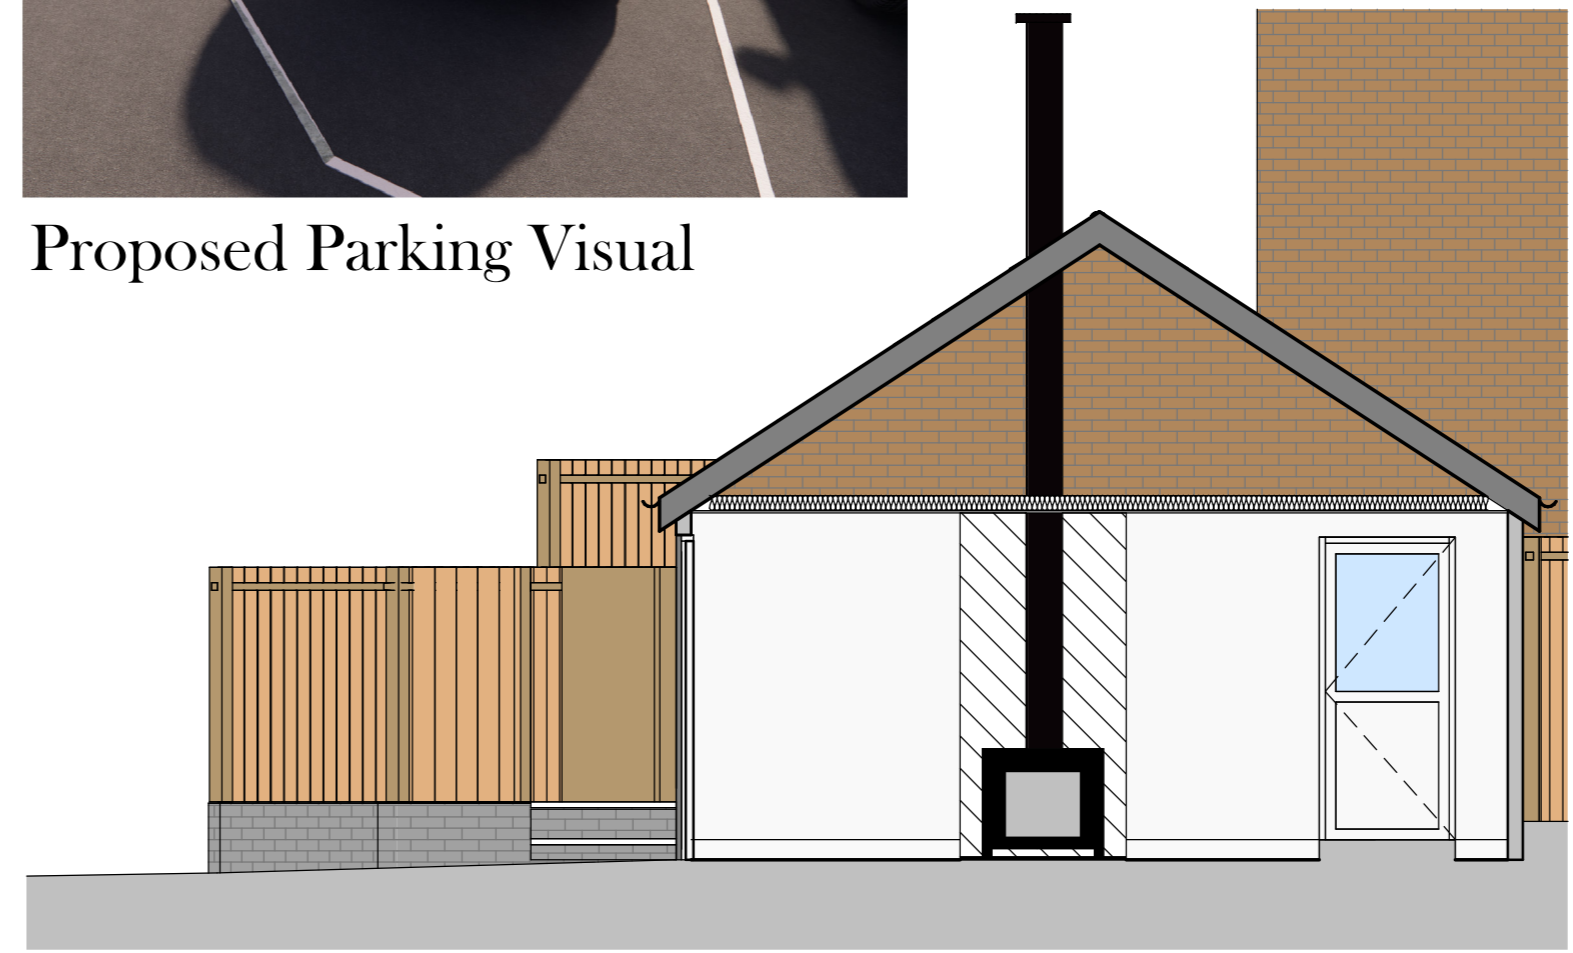


Party Wall (Garage) Elevation

1 : 50


Proposed Floor Plan

1 : 50

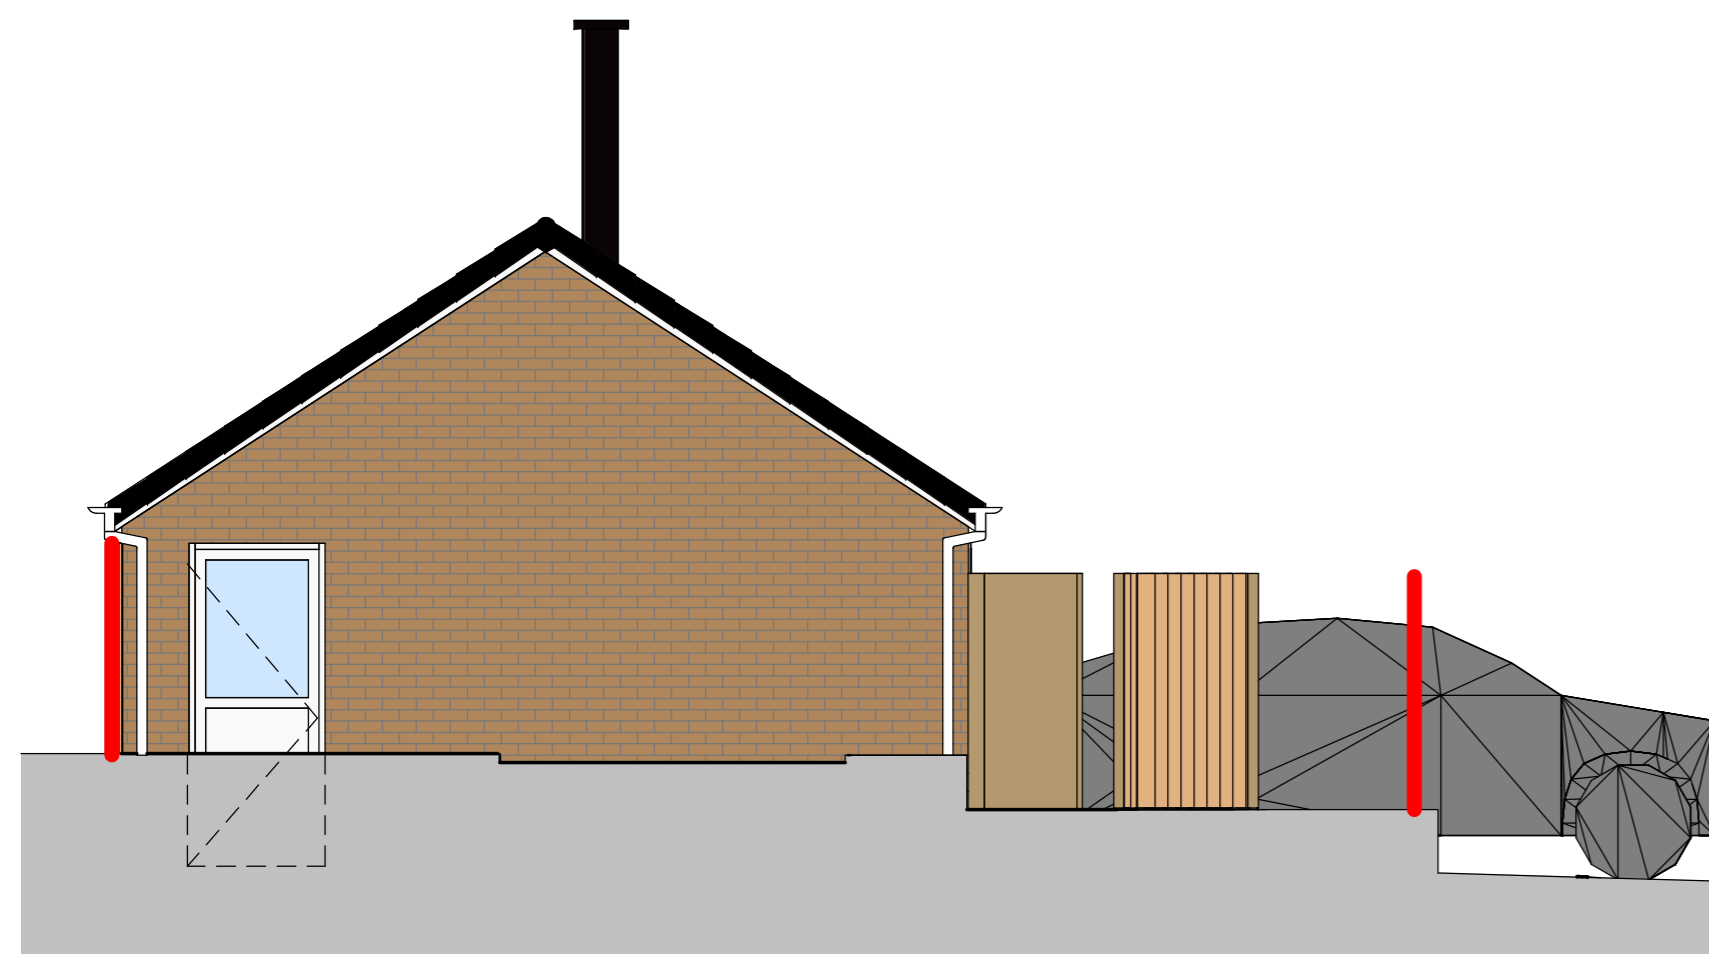


Garden Side Elevation

1 : 50

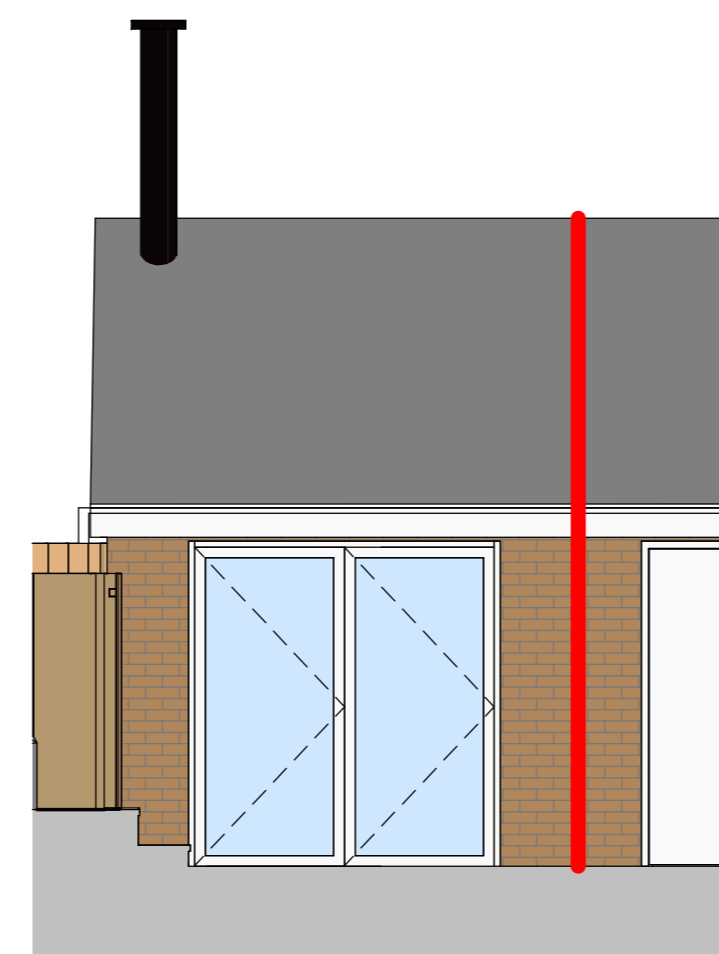

Front Elevation

1 : 50

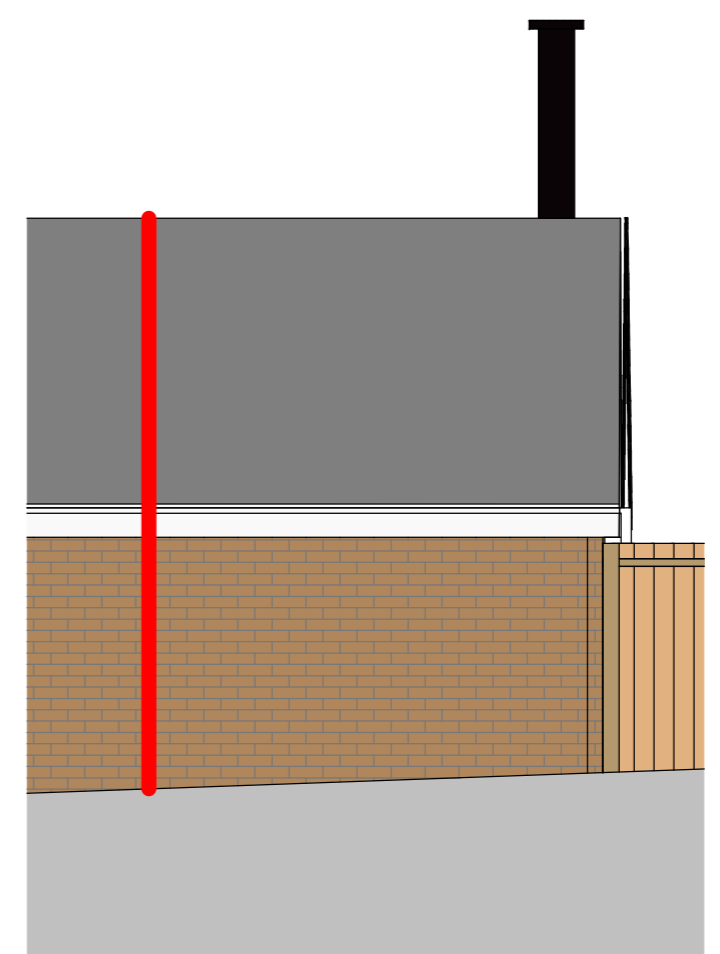

Rear Elevation

1 : 50

- PROPOSED MATERIALS KEY**
1. Tiled Roof
 2. Brick walls with buff finish
 3. UPVC fascia & soffits in white
 4. UPVC gutter & rainwater downpipes in white
 5. UPVC sliding doors in white
 6. UPVC door in white
 7. Tarmac surface to compensatory parking space

REVISION	DESCRIPTION	DATE

PURPOSE OF ISSUE
PLANNING

PROJECT
Garage conversion & parking alterations @ 89 Woodside Drive, Newbridge, NP11 4NP

TITLE
Proposed Floor Plan and Elevations

CLIENT
Mr Karl Korczynski

DRAWN BY AB	SCALE (@A2) 1 : 50	DATE Jan 24'
DRAWING NUMBER PL03		REV