



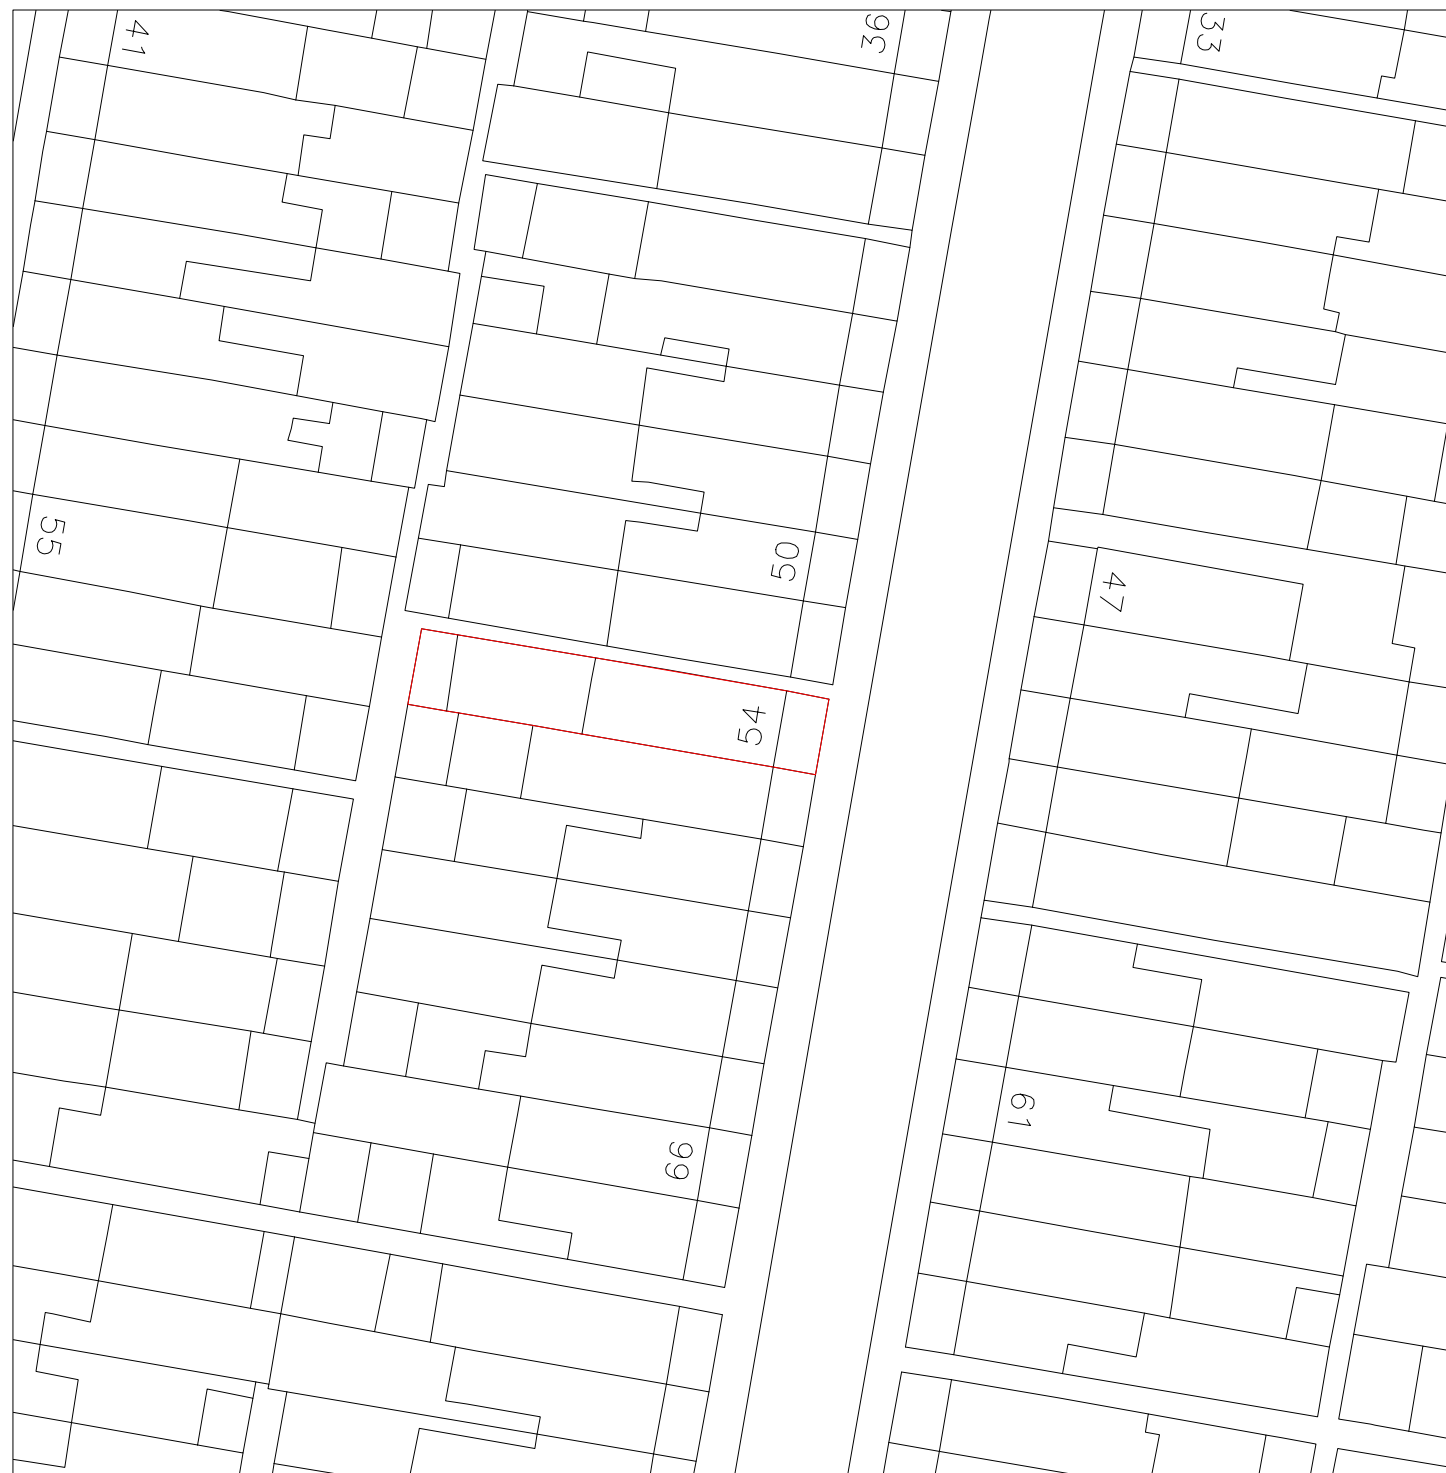

Location Plan
Scale 1:1250

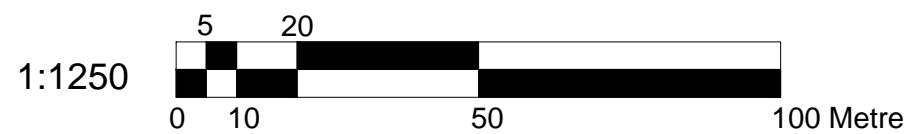

Block Plan
Scale 1:500



Dimensions to be verified on site
DO NOT SCALE FROM THIS DRAWING.
Any areas indicated on this drawing are for guidance only.
No responsibility is taken for their accuracy.

This drawing is the property of BANCIL PARTNERSHIP LTD
Copyright is reserved by them and the drawing is issued on the condition that it is not copied, reproduced, retained or disclosed to any unauthorised person, either wholly or in part without the consent in writing of BANCIL PARTNERSHIP LTD

Site Address:


54 Townsend Road
Southall
Middlesex
UB1 1EX

Client Detail:

54 Townsend Road
Southall
Middlesex
UB1 1EX

Title:

Location Plan
Block Plan

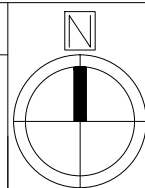


Drawn By: NM
Checked By: SM
Date: 01/2024
Drawing No. PL1/SM/3376 - 00


Revisions:

Rev	Revision	Date


Scale: 1:1250 / 500 Paper Size: A3

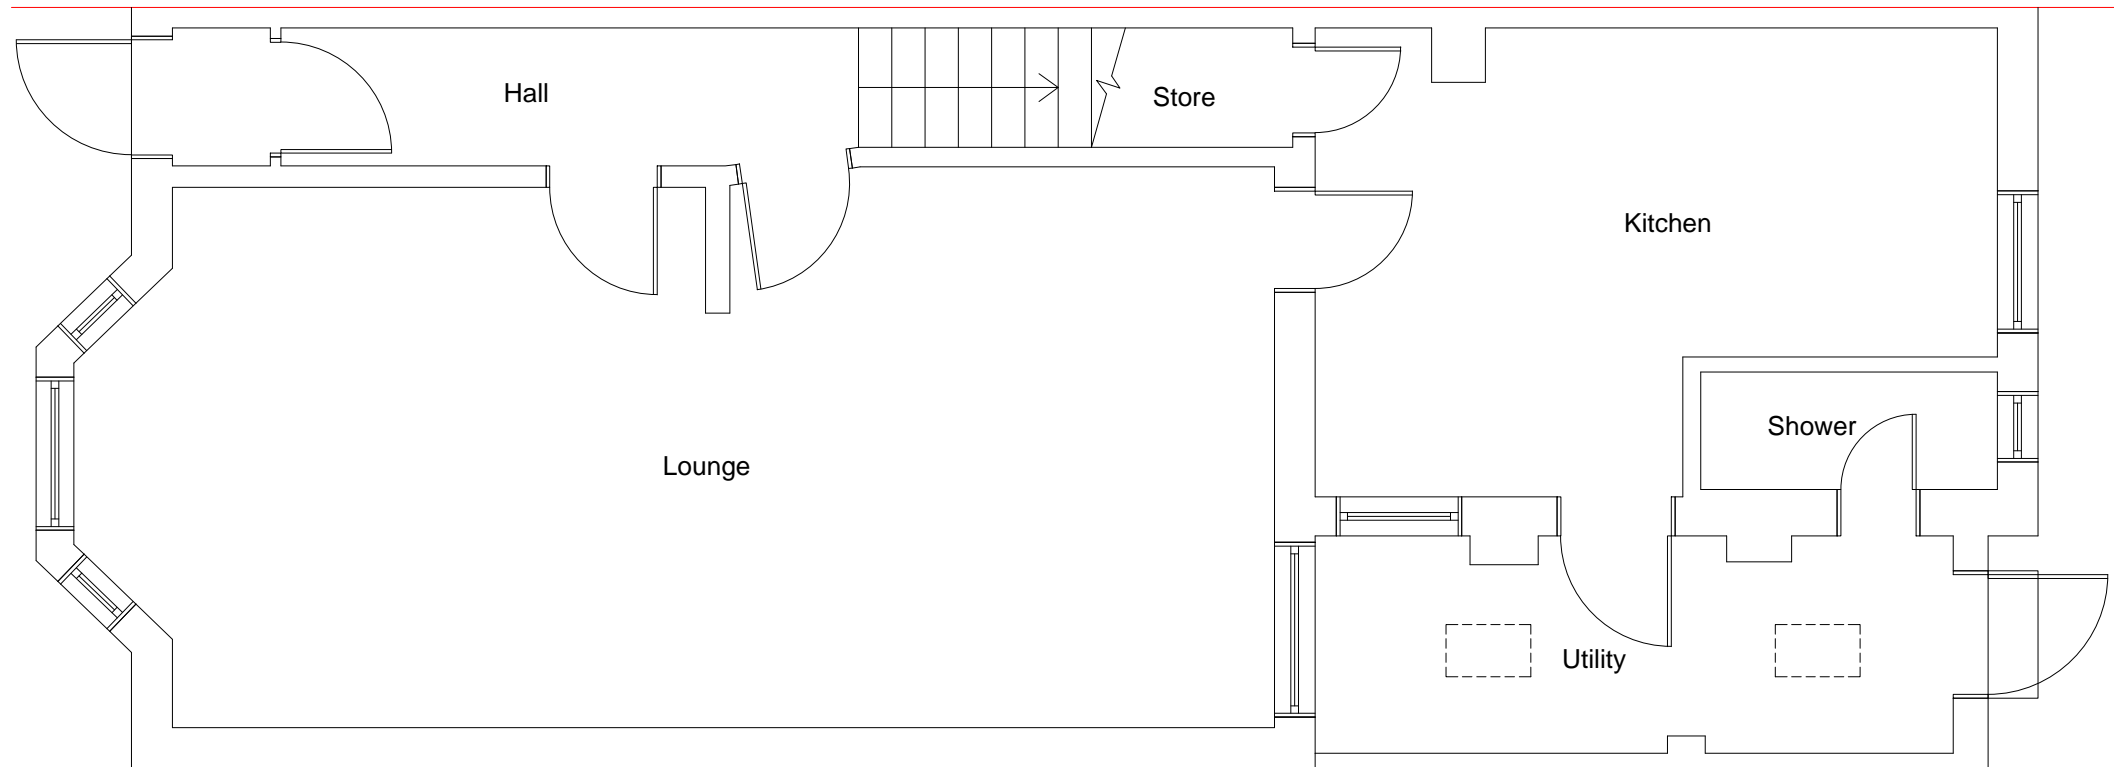

Existing Ground Floor Plan
Scale:1:50

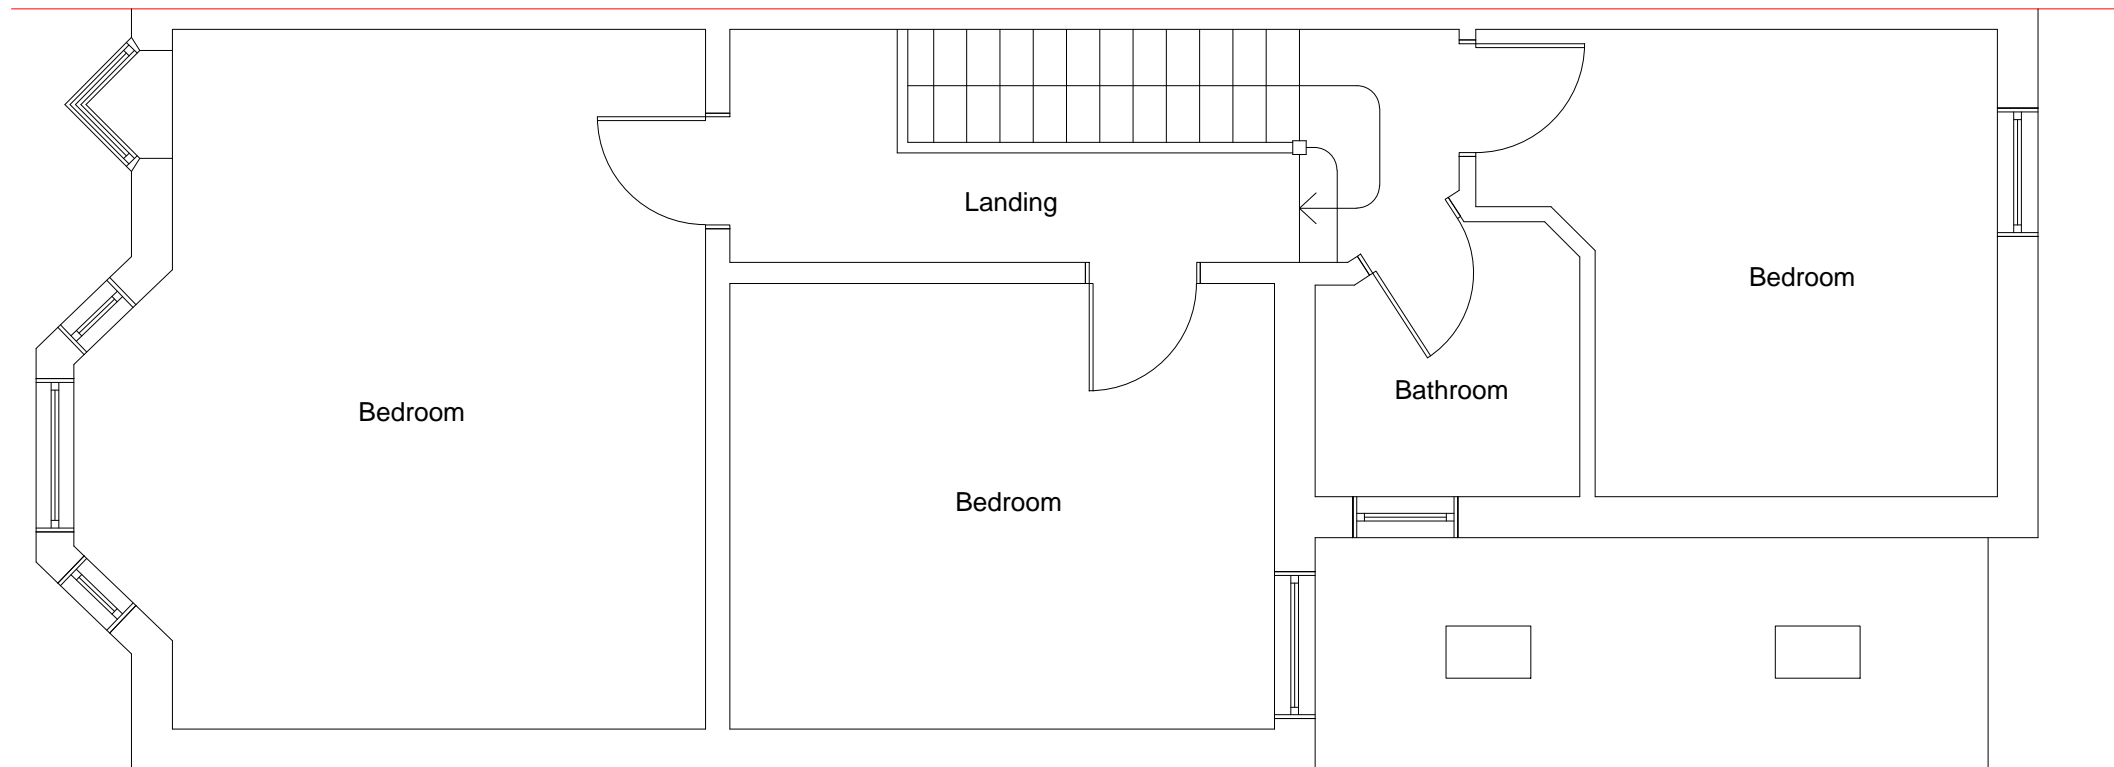

Existing First Floor Plan
Scale:1:50

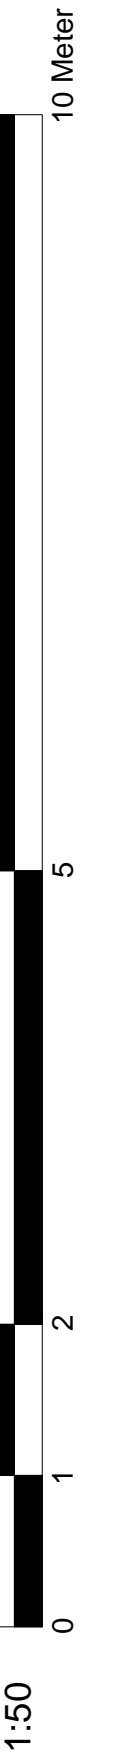

Dimensions to be verified on site
DO NOT SCALE FROM THIS DRAWING.
Any areas indicated on this drawing are for guidance only.
No responsibility is taken for their accuracy.

This drawing is the property of BANCIL PARTNERSHIP LTD
Copyright is reserved by them and the drawing is issued on the condition that it is not copied, reproduced, retained or disclosed to any unauthorised person, either wholly or in part without the consent in writing of BANCIL PARTNERSHIP LTD

Site Address:
54 Townsend Road
Southall
Middlesex
UB1 1EX

Client Detail:
54 Townsend Road
Southall
Middlesex
UB1 1EX

Title:
Existing Ground Floor Plan
Existing First Floor Plan


Scale: 1:50 Paper Size: A3

Drawn By: NM
Checked By: SM
Date: 01/2024
Drawing No. PL1/SM/3376 - 01


Revisions:		Date
Rev	Revision	




Existing Front Elevation
Scale:1:100

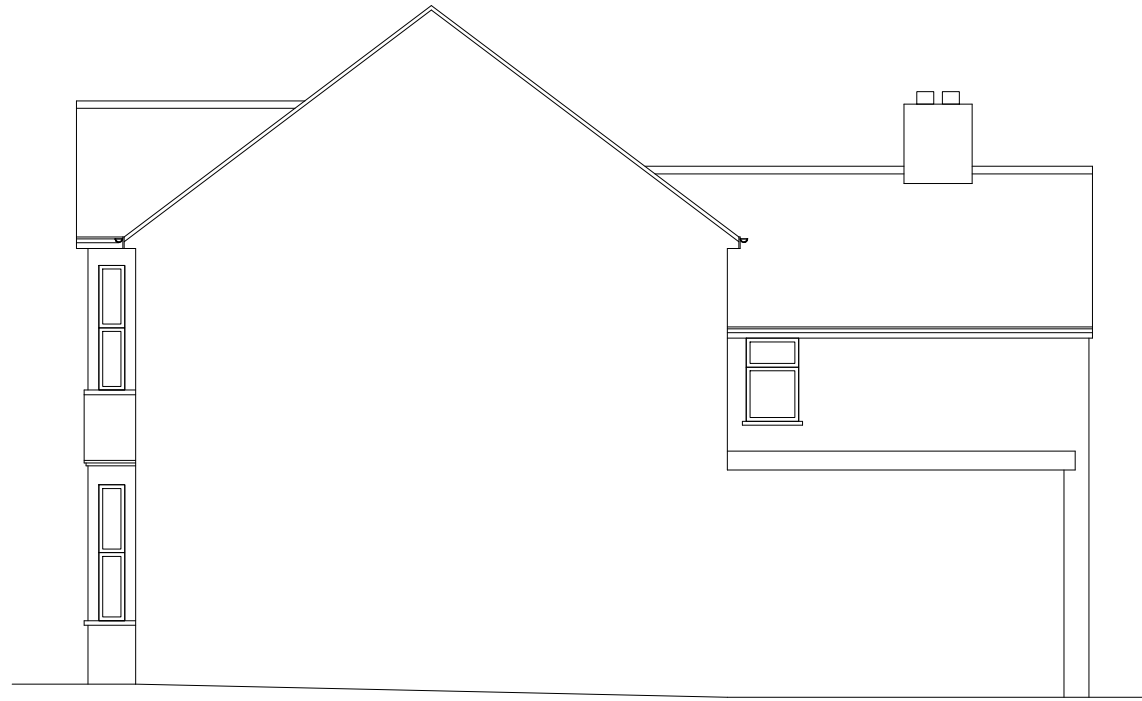

Existing Side Elevation
Scale:1:100

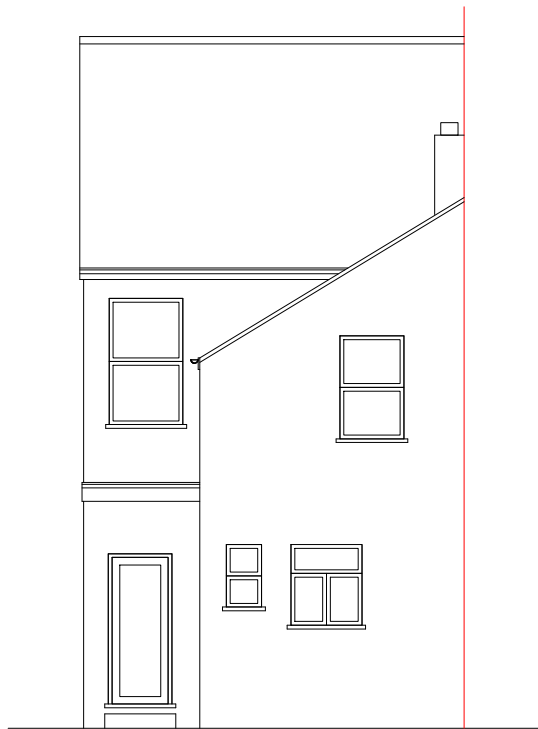


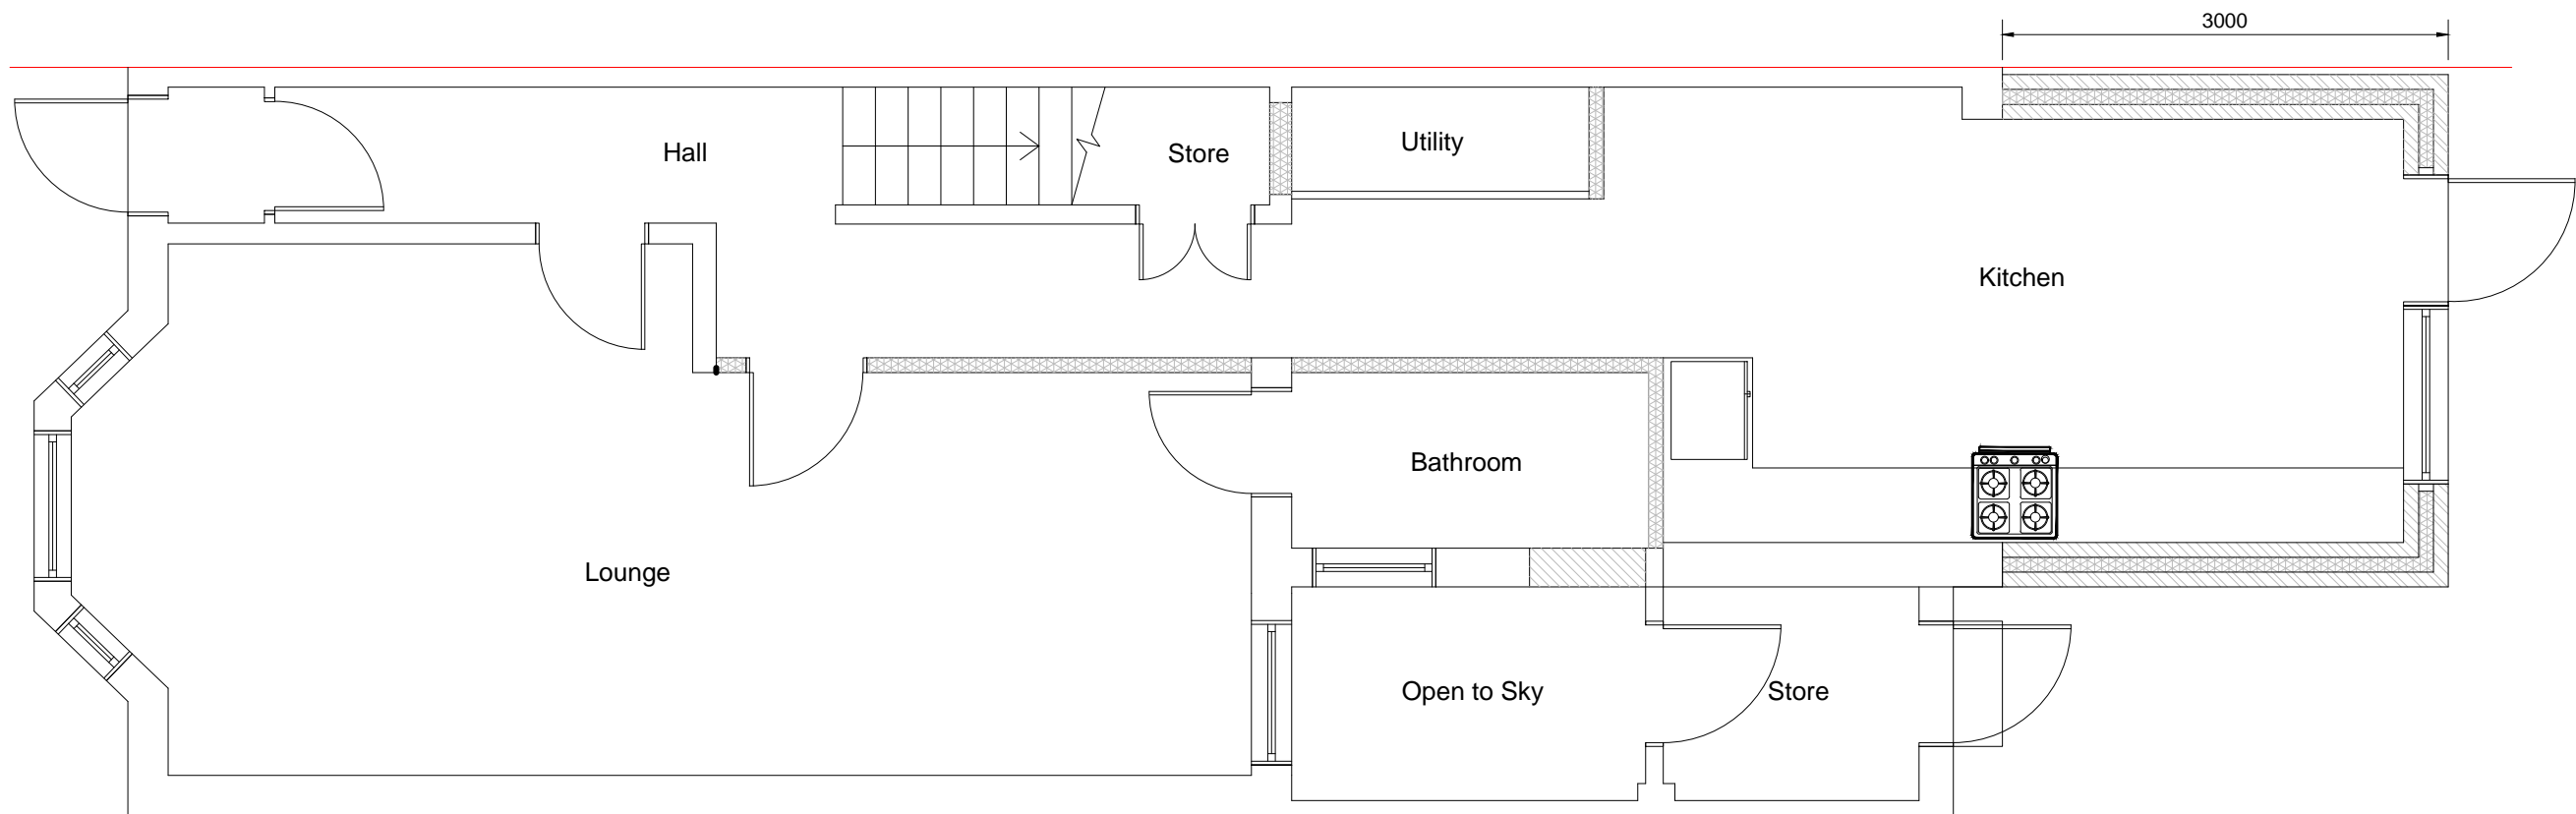
Existing Rear Elevation
Scale:1:100

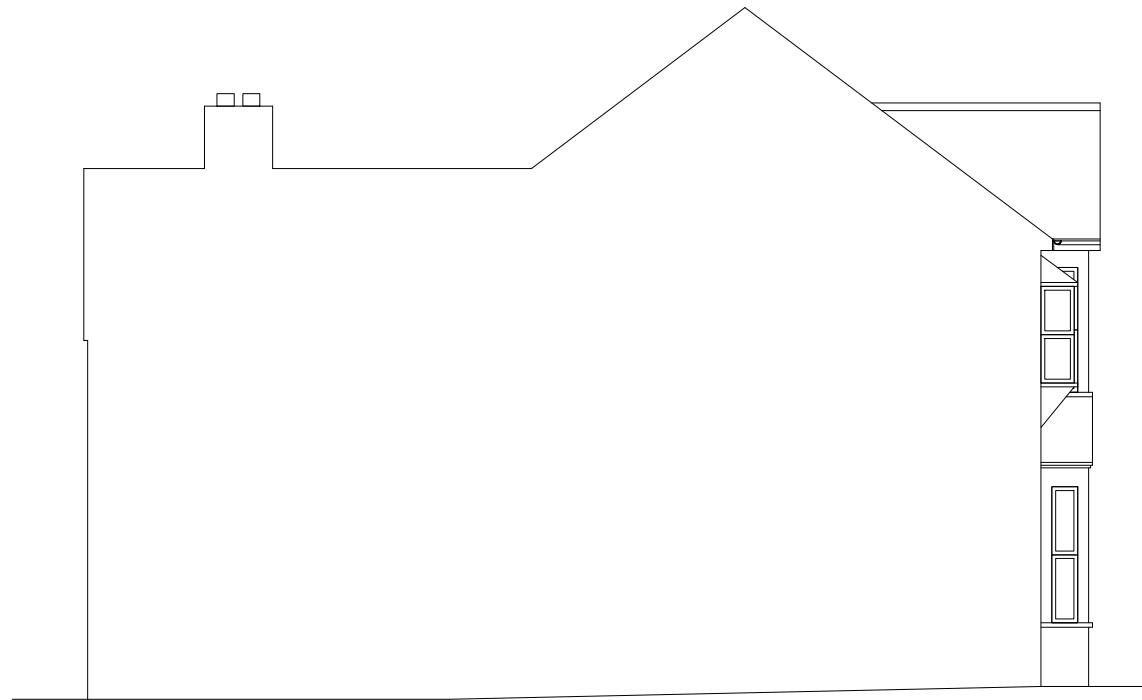

Existing Side Elevation
Scale:1:100




 <p>Dimensions to be verified on site DO NOT SCALE FROM THIS DRAWING. Any areas indicated on this drawing are for guidance only. No responsibility is taken for their accuracy.</p> <p>This drawing is the property of BANCIL PARTNERSHIP LTD Copyright is reserved by them and the drawing is issued on the condition that it is not copied, reproduced, retained or disclosed to any unauthorised person, either wholly or in part without the consent in writing of BANCIL PARTNERSHIP LTD</p>	<p>Site Address:</p> <p>54 Townsend Road Southall Middlesex UB1 1EX</p>	<p>Client Detail:</p> <p>54 Townsend Road Southall Middlesex UB1 1EX</p>	<p>Title:</p> <p>Existing Elevations</p>		<p>Drawn By: NM</p> <p>Checked By: SM</p> <p>Date: 01/2024</p> <p>Drawing No. PL1/SM/3376 - 02</p>	<p>Revisions:</p> <table border="1"> <thead> <tr> <th>Rev</th> <th>Revision</th> <th>Date</th> </tr> </thead> <tbody> <tr><td> </td><td> </td><td> </td></tr> <tr><td> </td><td> </td><td> </td></tr> <tr><td> </td><td> </td><td> </td></tr> <tr><td> </td><td> </td><td> </td></tr> </tbody> </table>		Rev	Revision	Date												
	Rev	Revision	Date																			
<p>131 Heston Road, Hounslow, Middx, TW5 0RD Tel: 020 8574 4546 Fax: 020 8574 4526</p>			<p>Scale: 1:100</p>	<p>Paper Size: A3</p>																		



Proposed Ground Floor Plan
Scale:1:50

1:50

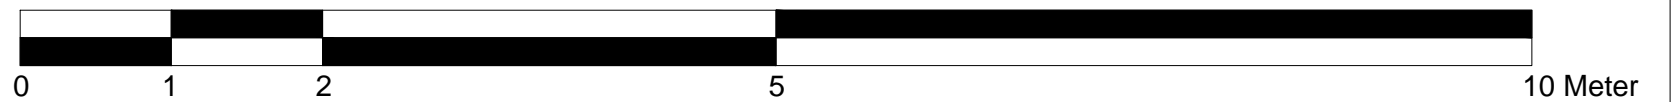

Dimensions to be verified on site
DO NOT SCALE FROM THIS DRAWING.
Any areas indicated on this drawing are for guidance only.
No responsibility is taken for their accuracy.

This drawing is the property of BANCIL PARTNERSHIP LTD
Copyright is reserved by them and the drawing is issued on the condition that it is not copied, reproduced, retained or disclosed to any unauthorised person, either wholly or in part without the consent in writing of BANCIL PARTNERSHIP LTD

Site Address:

54 Townsend Road
Southall
Middlesex
UB1 1EX

Client Detail:

54 Townsend Road
Southall
Middlesex
UB1 1EX

Title:

Proposed Ground Floor Plan

Drawn By: NM

Checked By: SM

Date: 01/2024


Drawing No. PL1/SM/3376 - 03

Revisions:


Rev	Revision	Date

Scale: 1:50 Paper Size: A3


131 Heston Road, Hounslow, Middx, TW5 0RD Tel: 020 8574 4546 Fax: 020 8574 4526

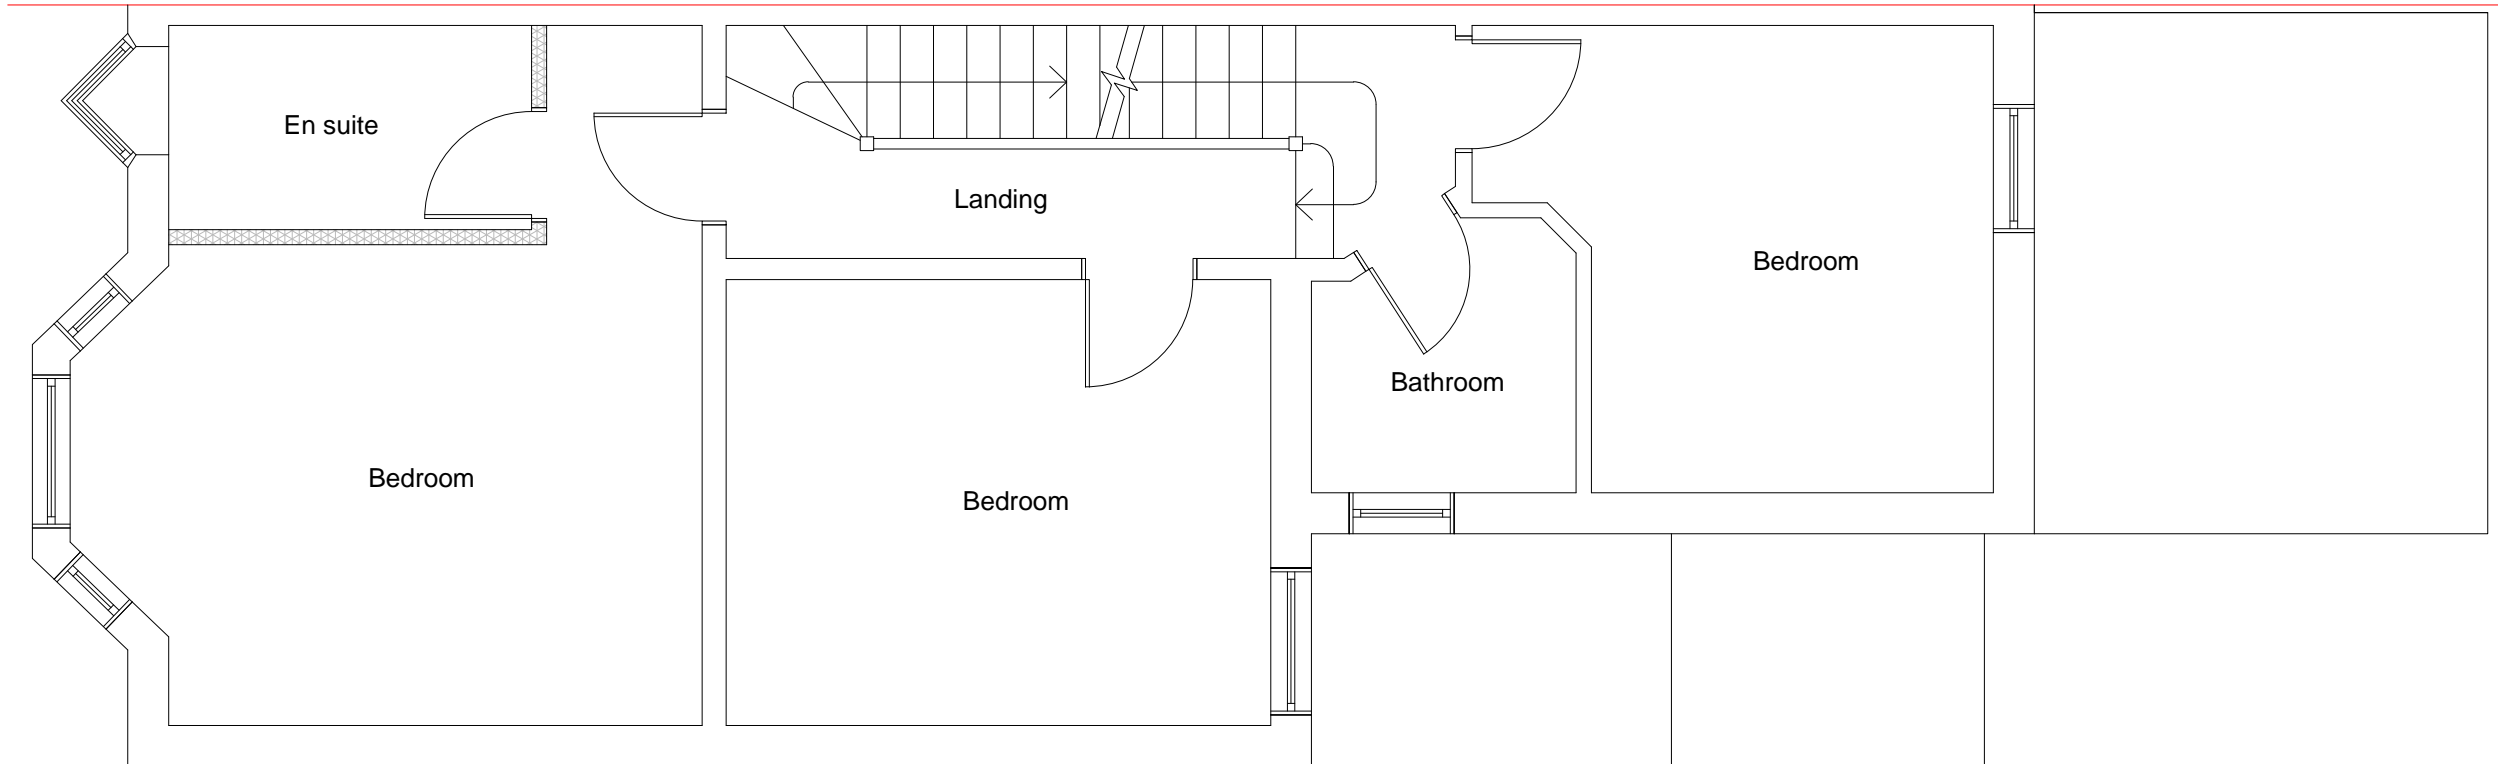

Proposed First Floor Plan
Scale:1:50

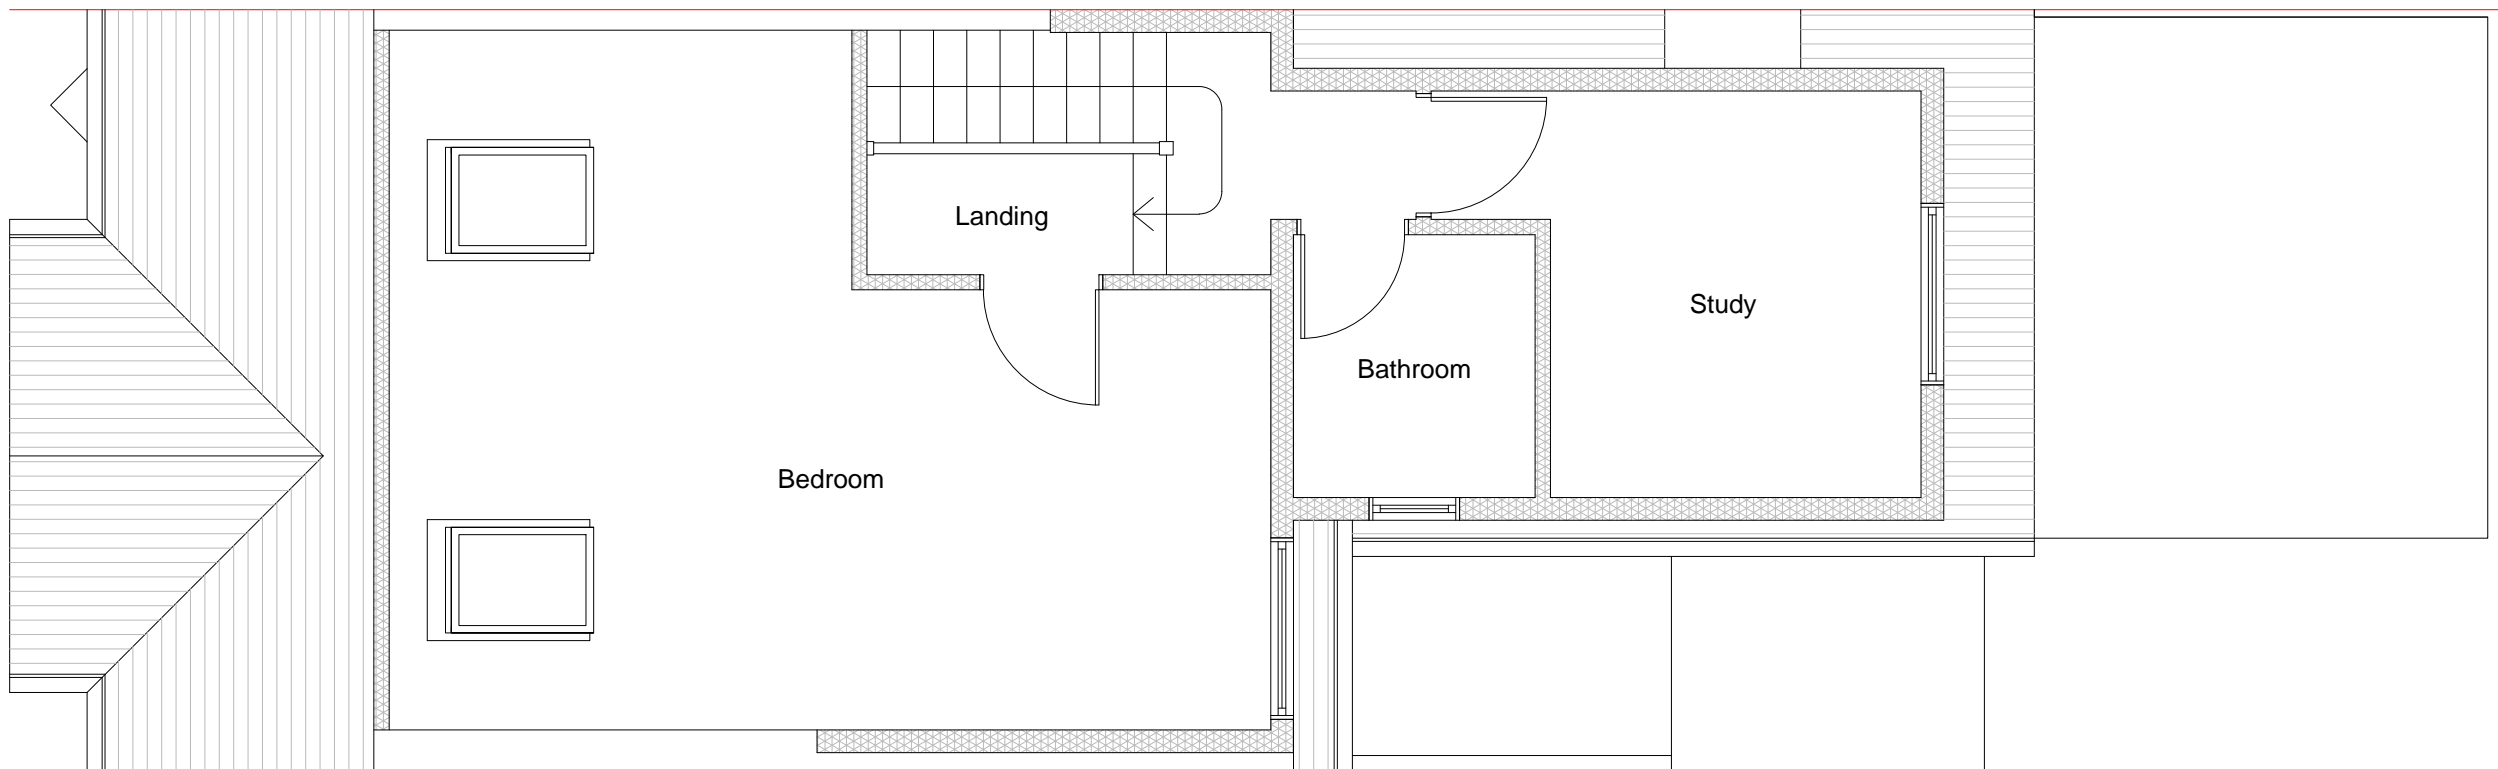

Proposed Second Floor Plan
Scale:1:50

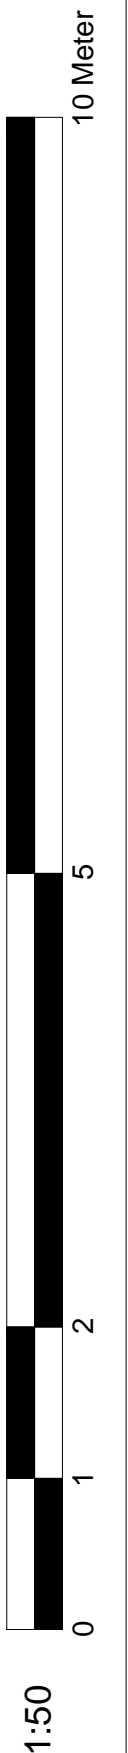

Dimensions to be verified on site
DO NOT SCALE FROM THIS DRAWING.
Any areas indicated on this drawing are for guidance only.
No responsibility is taken for their accuracy.

This drawing is the property of BANCIL PARTNERSHIP LTD
Copyright is reserved by them and the drawing is issued on the condition that it is not copied, reproduced, retained or disclosed to any unauthorised person, either wholly or in part without the consent in writing of BANCIL PARTNERSHIP LTD


Site Address:
54 Townsend Road
Southall
Middlesex
UB1 1EX

Client Detail:
54 Townsend Road
Southall
Middlesex
UB1 1EX


Title:
Proposed First Floor Plan
Proposed Second Floor Plan

Drawn By: NM
Checked By: SM
Date: 01/2024
Drawing No. PL1/SM/3376 - 04

Revisions:		Date
Rev	Revision	

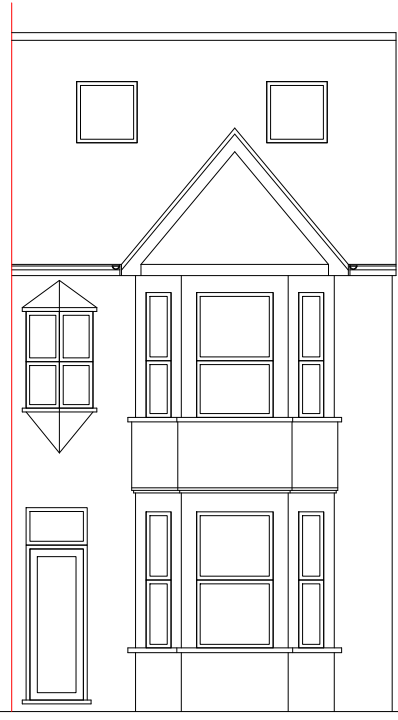


Proposed Front Elevation
Scale:1:100

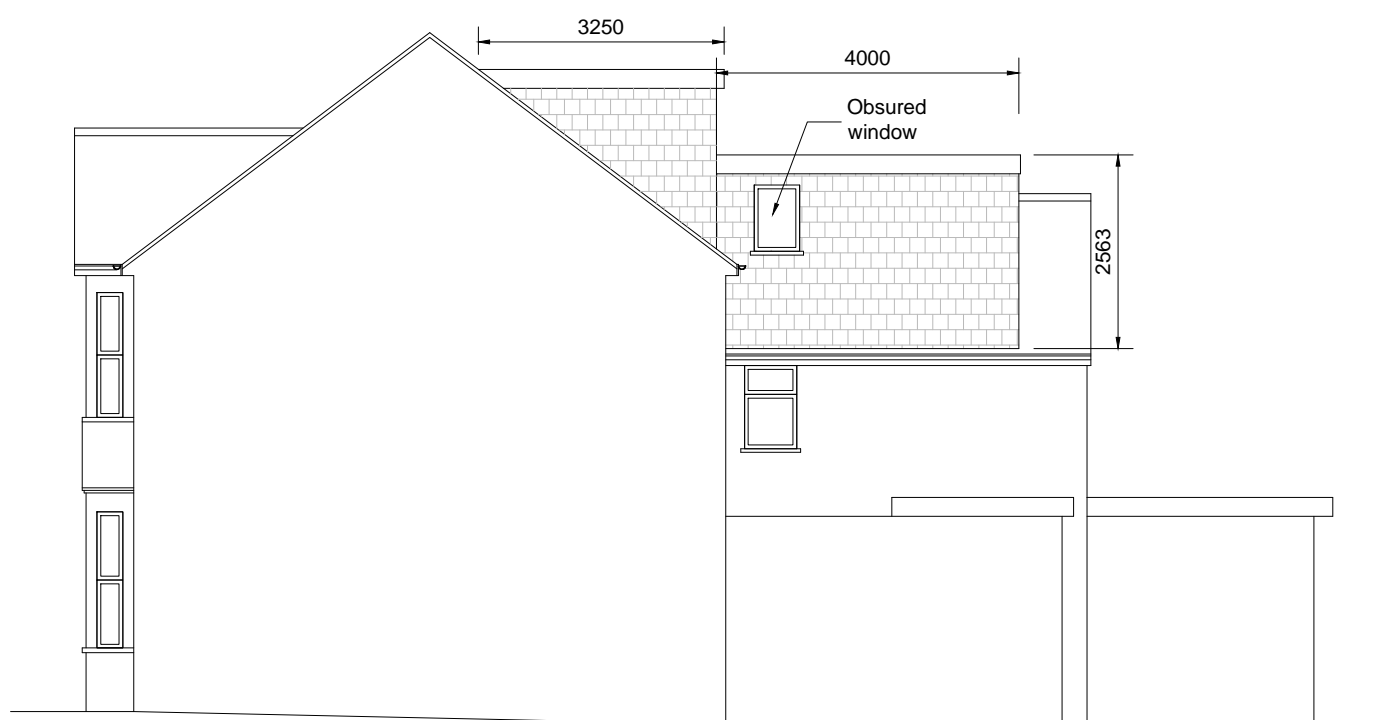


Proposed Side Elevation
Scale:1:100

VOLUME CALCULATION ;

$(2.374) \times (3.250) \times (4.932) \times 1/2 = 19.03 \text{ M}^3$
 +
 $(1.815 \times 3.098 \times \frac{1}{2}) + (0.747 \times 3.09) = 5.112 \text{ M}^2 \times 4.00 = 20.44 \text{ M}^3$
TOTAL: 39.47M³

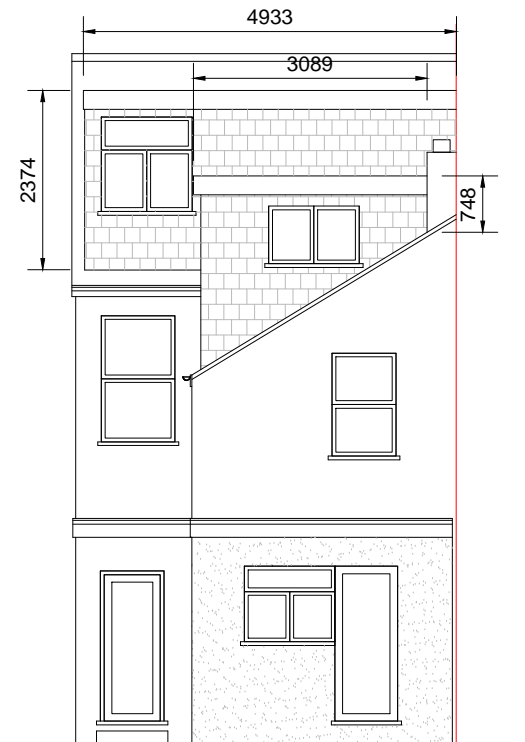


Proposed Rear Elevation
Scale:1:100

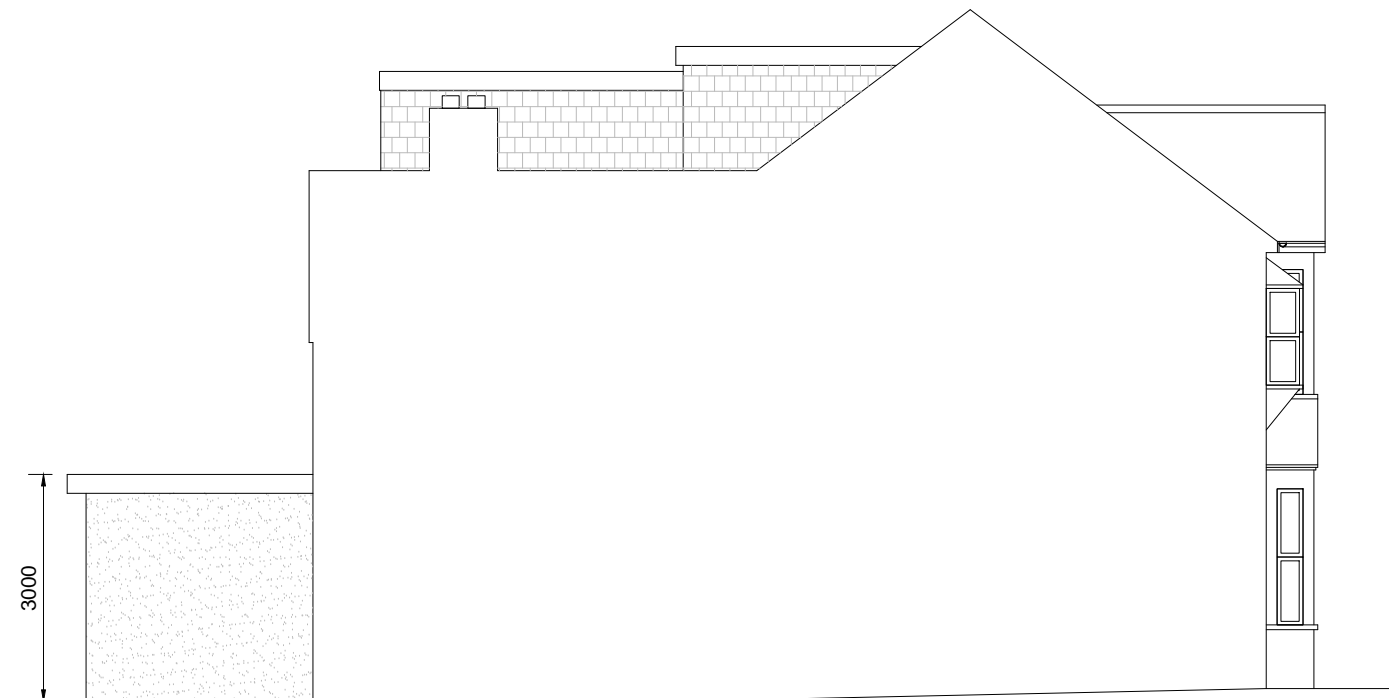

Proposed Side Elevation
Scale:1:100

NOTE:

- All materials to match existing
- Bathroom side windows to be obscure glazing

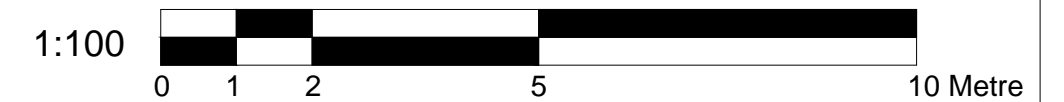

Dimensions to be verified on site
DO NOT SCALE FROM THIS DRAWING.
Any areas indicated on this drawing are for guidance only.
No responsibility is taken for their accuracy.

This drawing is the property of BANCIL PARTNERSHIP LTD
Copyright is reserved by them and the drawing is issued on the condition that it is not copied, reproduced, retained or disclosed to any unauthorised person, either wholly or in part without the consent in writing of BANCIL PARTNERSHIP LTD

Site Address:
54 Townsend Road
Southall
Middlesex
UB1 1EX


Client Detail:
54 Townsend Road
Southall
Middlesex
UB1 1EX

Title:
Proposed Elevations


Scale: 1:100 Paper Size: A3

Drawn By: NM
Checked By: SM
Date: 01/2024
Drawing No. PL1/SM/3376 - 05


Revisions:		
Rev	Revision	Date

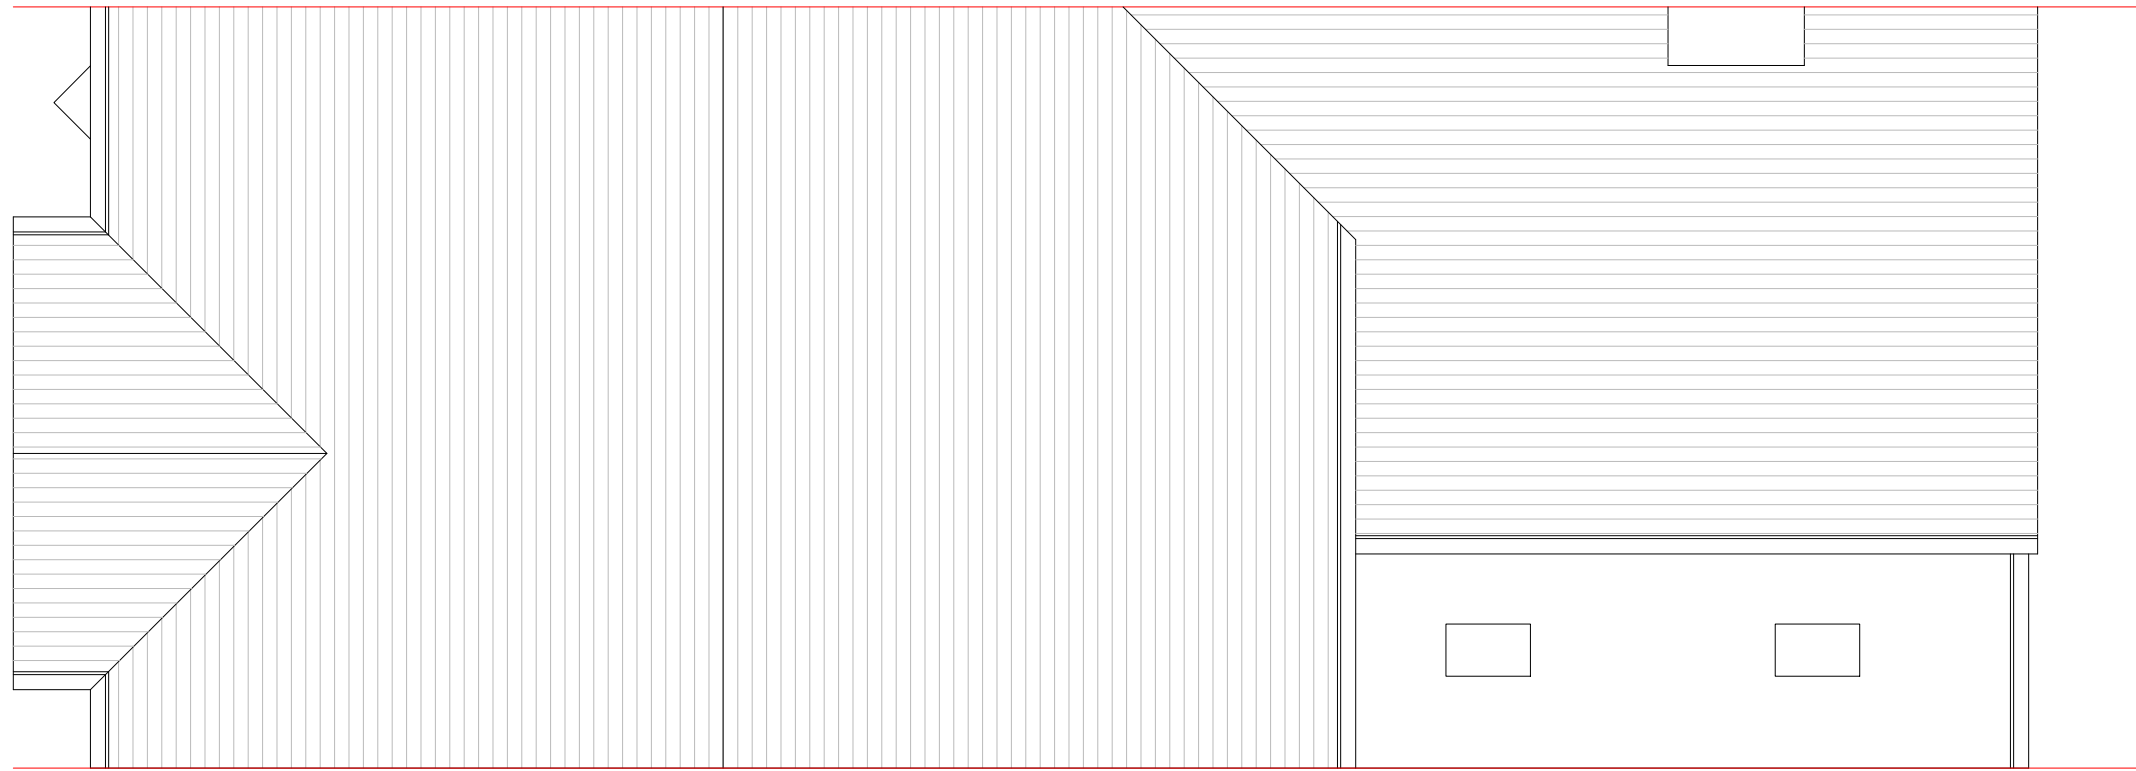

Existing Roof Plan
Scale:1:50

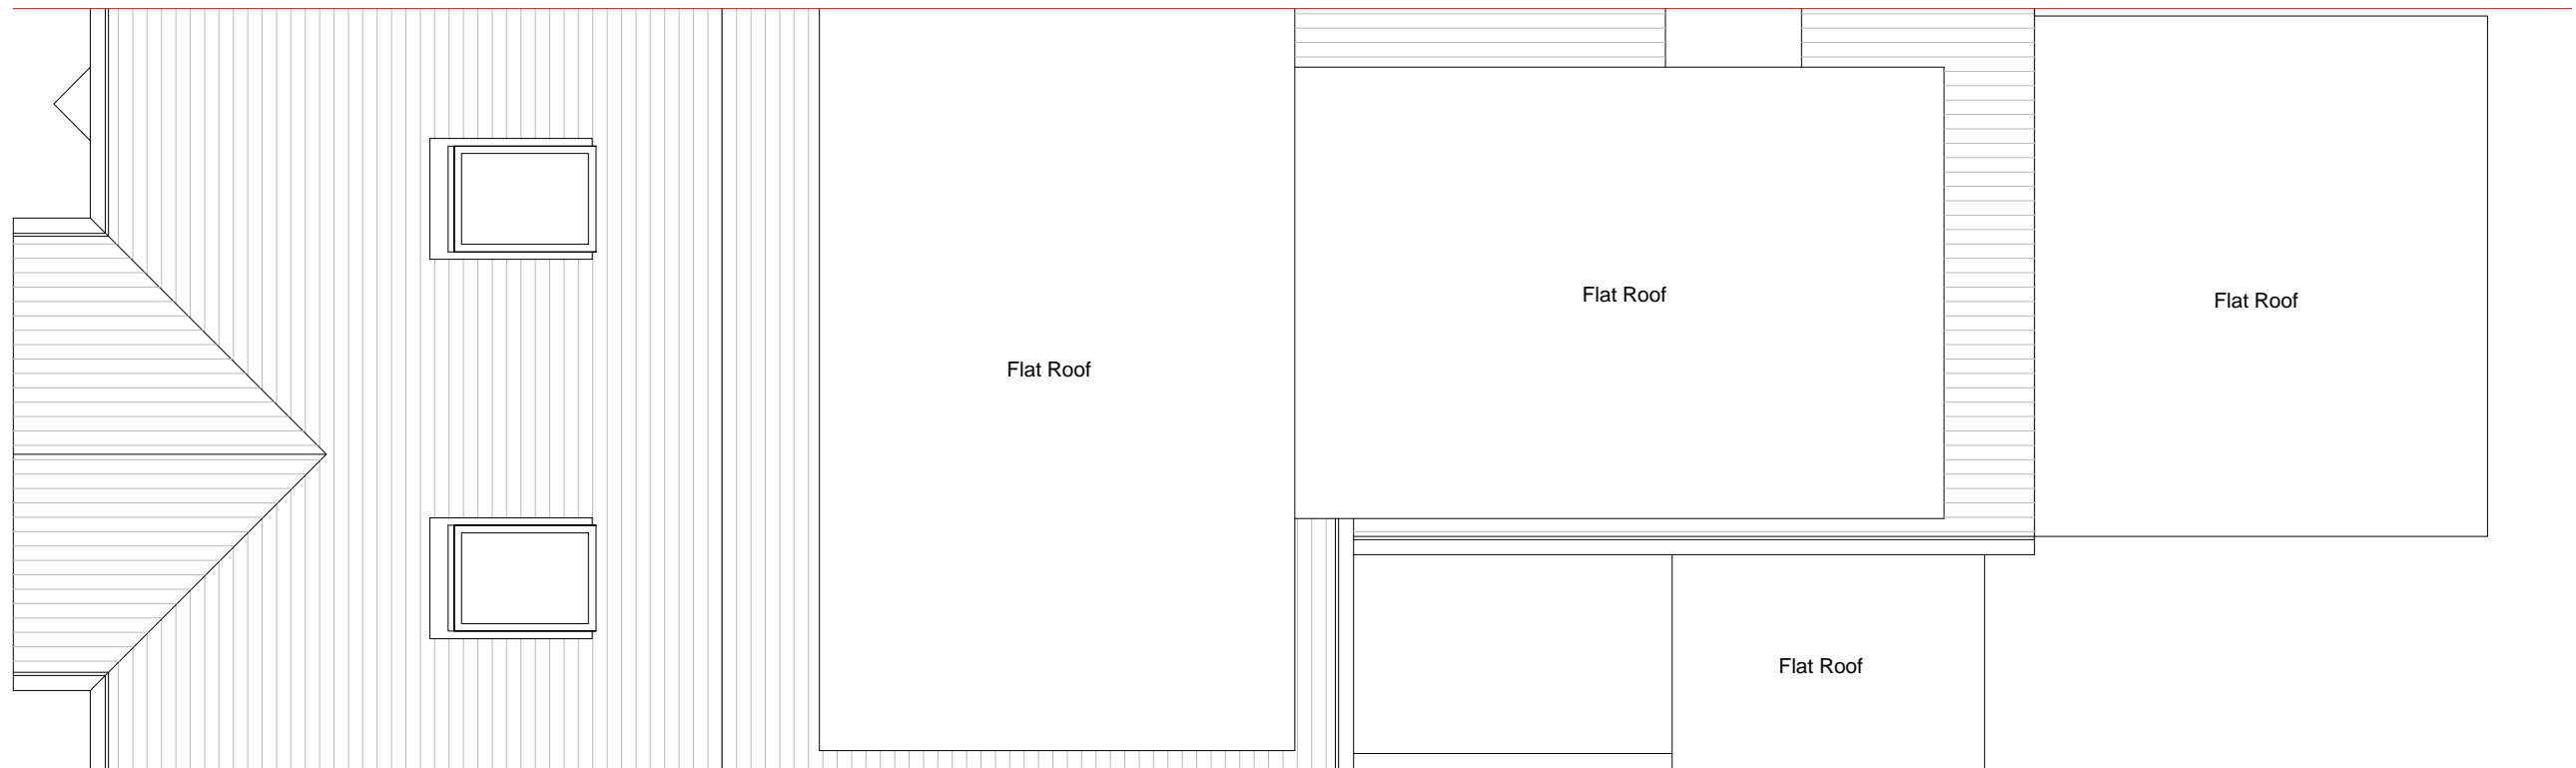

Proposed Roof Plan
Scale:1:50

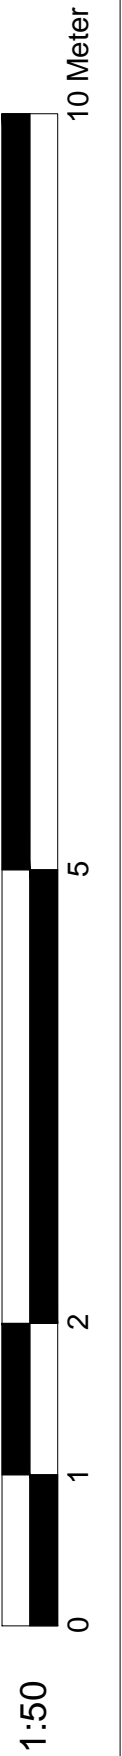

Dimensions to be verified on site
DO NOT SCALE FROM THIS DRAWING.
Any areas indicated on this drawing are for guidance only.
No responsibility is taken for their accuracy.

This drawing is the property of BANCIL PARTNERSHIP LTD
Copyright is reserved by them and the drawing is issued on the condition that it is not copied, reproduced, retained or disclosed to any unauthorised person, either wholly or in part without the consent in writing of BANCIL PARTNERSHIP LTD

Site Address:
54 Townsend Road
Southall
Middlesex
UB1 1EX

Client Detail:
54 Townsend Road
Southall
Middlesex
UB1 1EX

Title:
Existing Roof Plan
Proposed Roof Plan

Drawn By: NM
Checked By: SM
Date: 01/2024
Drawing No. PL1/SM/3376 - 06

Revisions:		
Rev	Revision	Date