




west (side) elevation

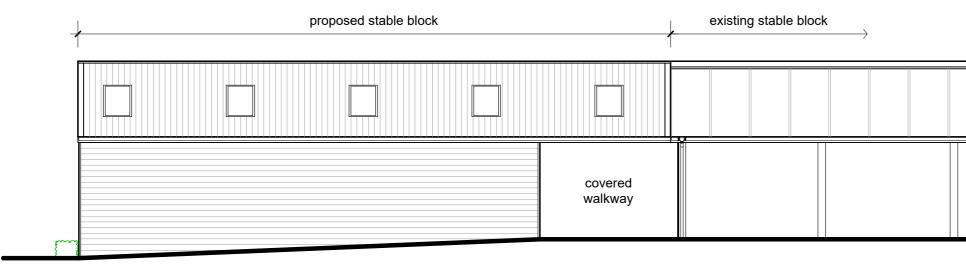

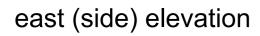

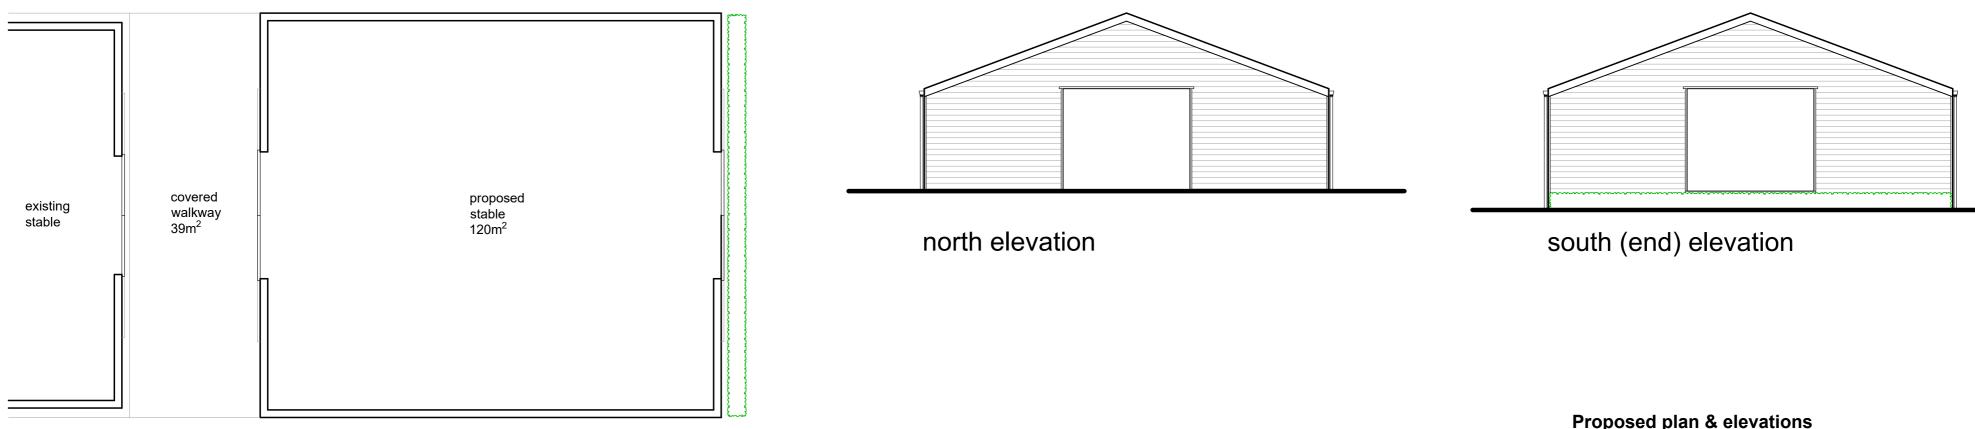

floor plan

Project: Client:		Proposed new building & horse walker at Woodland House, Elms Road, Freckenham	The Studio Drinkstone Office Park Kempson Way	Rees Prver			
		Helen Bishop	Dum / Ct Edmoundo				
Drwg:	24 1893 010	Revision: -	Tel: 01284 756166 Email: rp@reespryer.co.uk	ARCHITECT			
Date:	Jan 2024	Scale: 1:100 @A2					

Do not scale from drawings. Any discrepancies or omissions to be reported to the Architects. Copyright remains solely with the Architects unless express permission is granted otherwise. Whilst every effort has been made to design out all risks associated with this project some may still exist - if you do not fully understand the risks involved refer to the project health and safety plan or consult your manager, health and safety advisor or a member of the design team before proceeding

ARCHITECTS