



**Ground Floor**

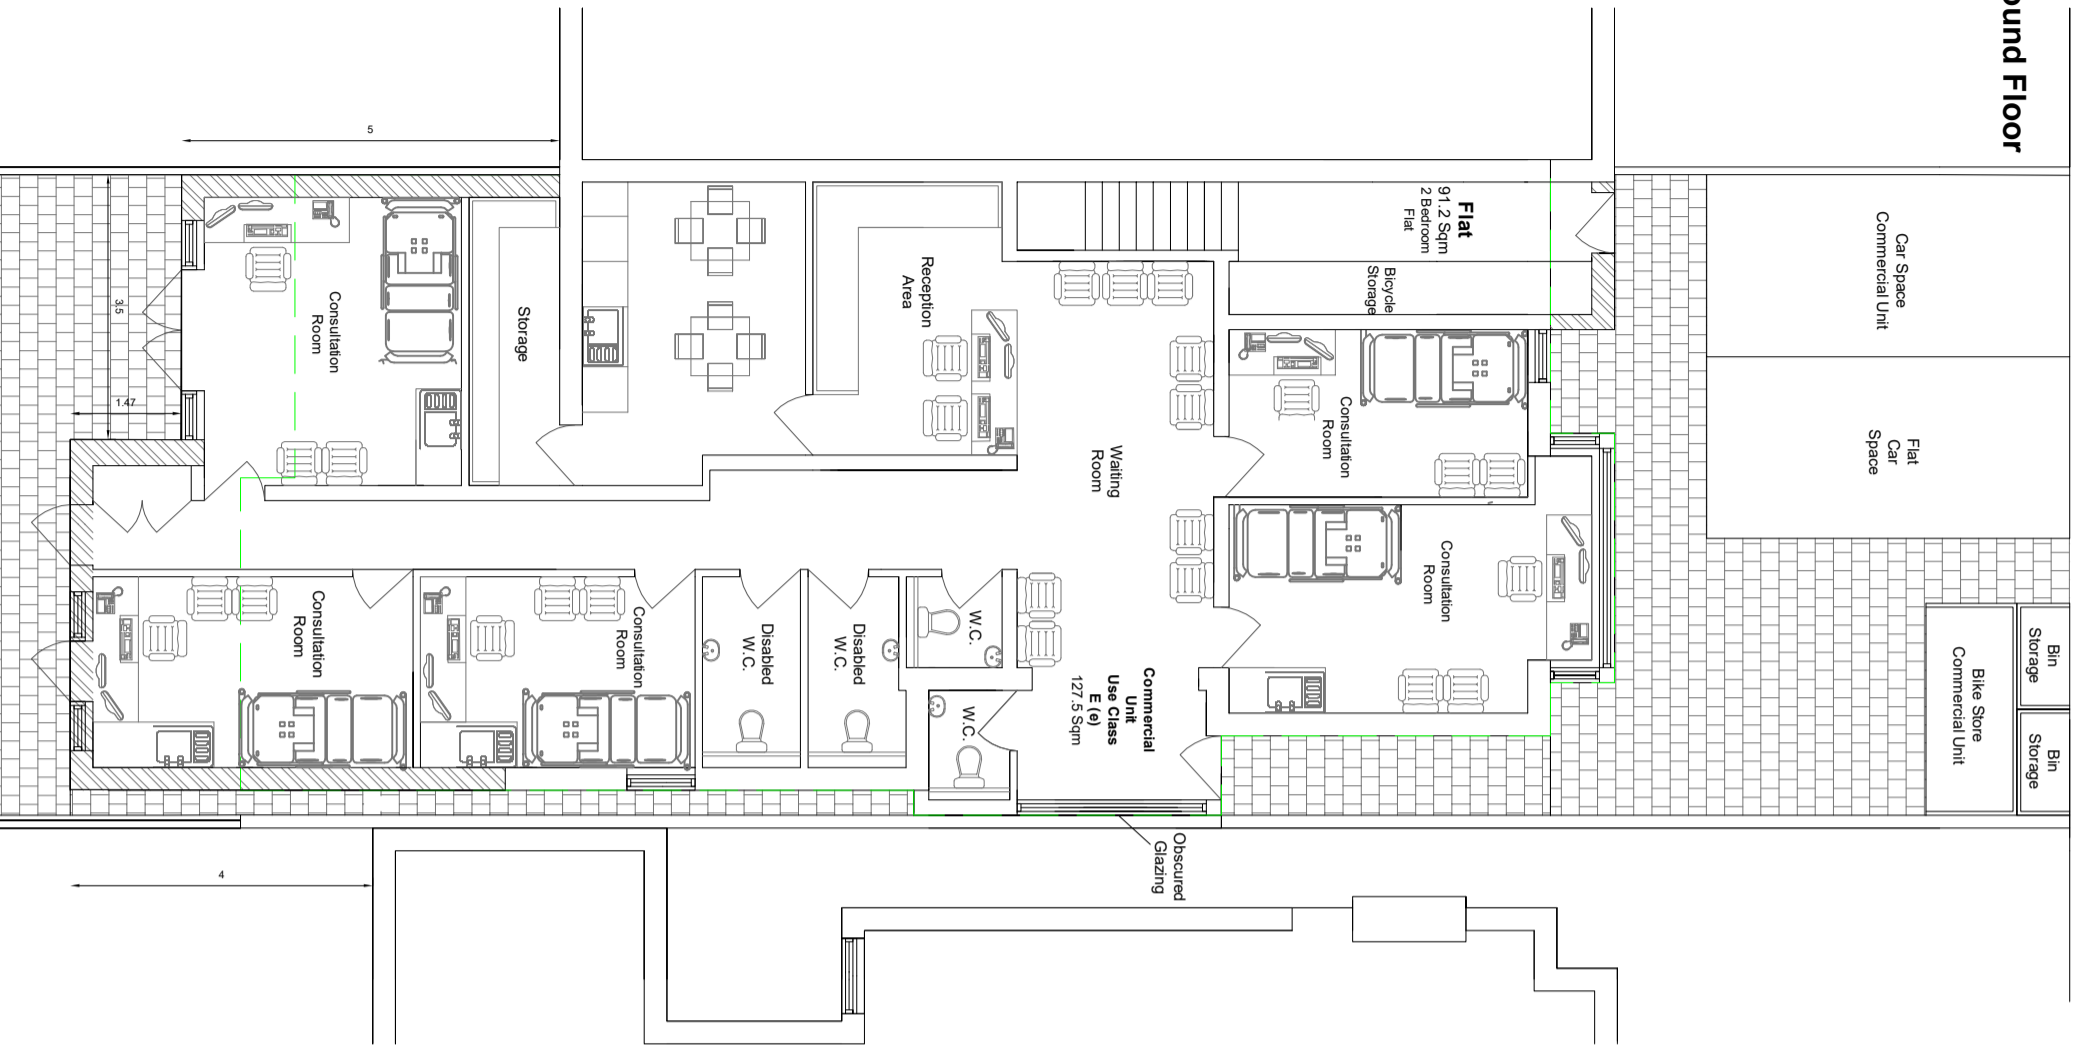

**First Floor**

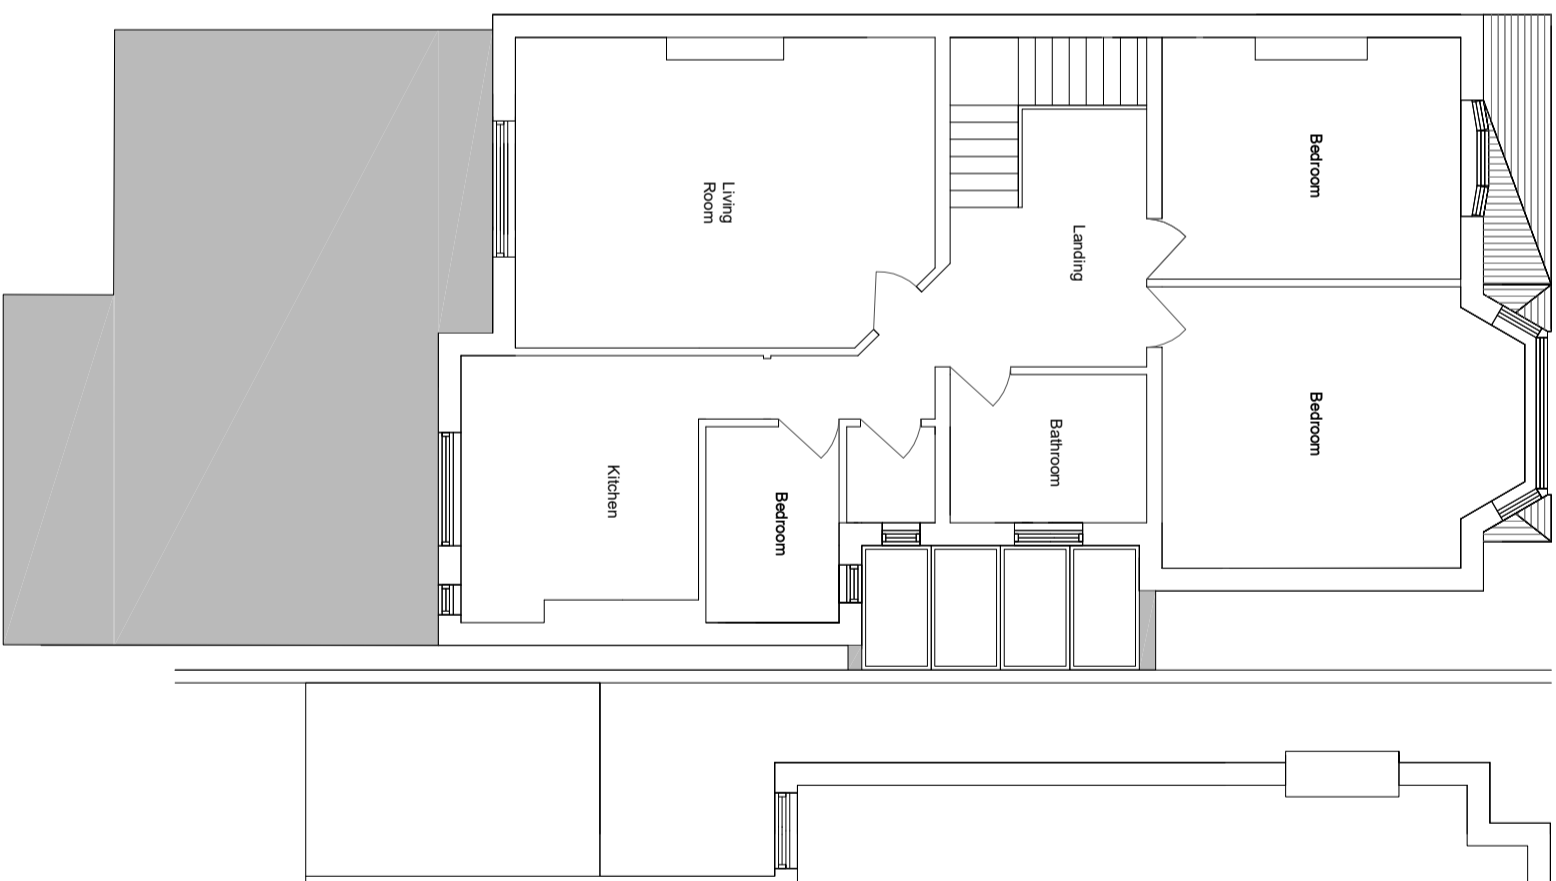


**NOTES:**

Proposed - Floor Plans

Ground Floor  
First Floor

Approved under  
Planning Application  
**23/4349/FUL**

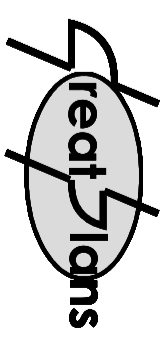


**Contacts:**  
Tel: 07976 928 799  
E-Mail: joel.gray@greatplans.co.uk

**Client:**

**Location:**  
118 Station Road  
London  
NW4 3SN

**Scale:** 1:100 @ A3

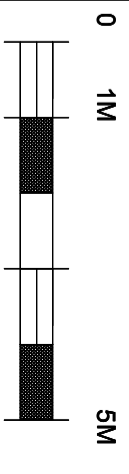

**Date:** 25-01-24 **Drawn By:** Joel Gray

**Drng No:** 04a