




**Roof**

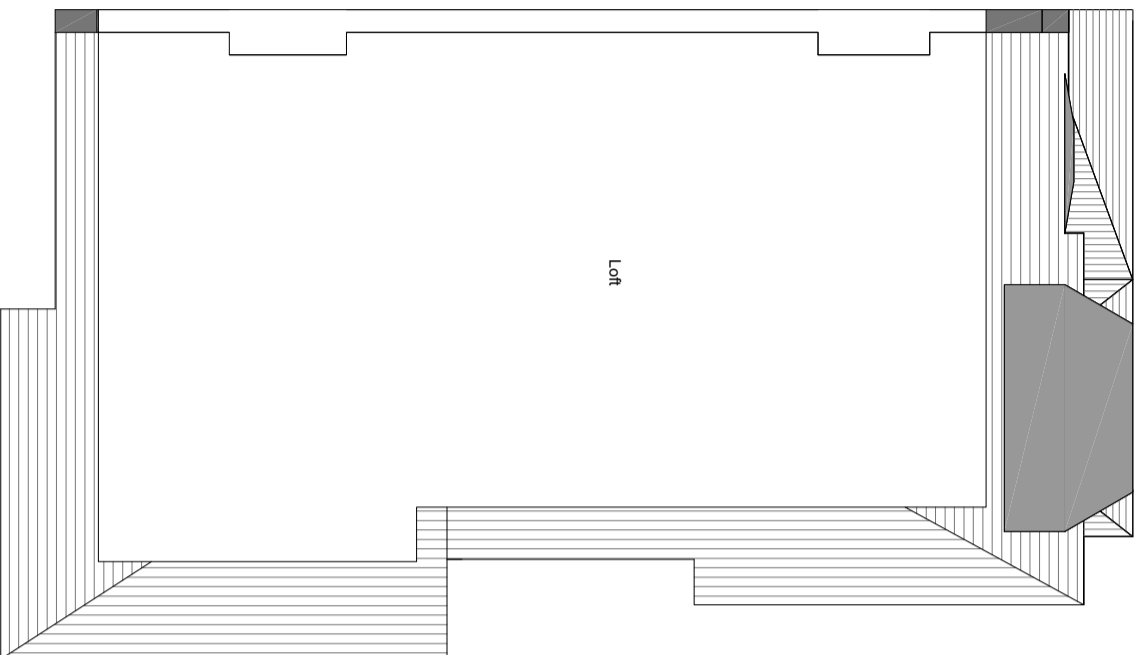

**Second Floor**

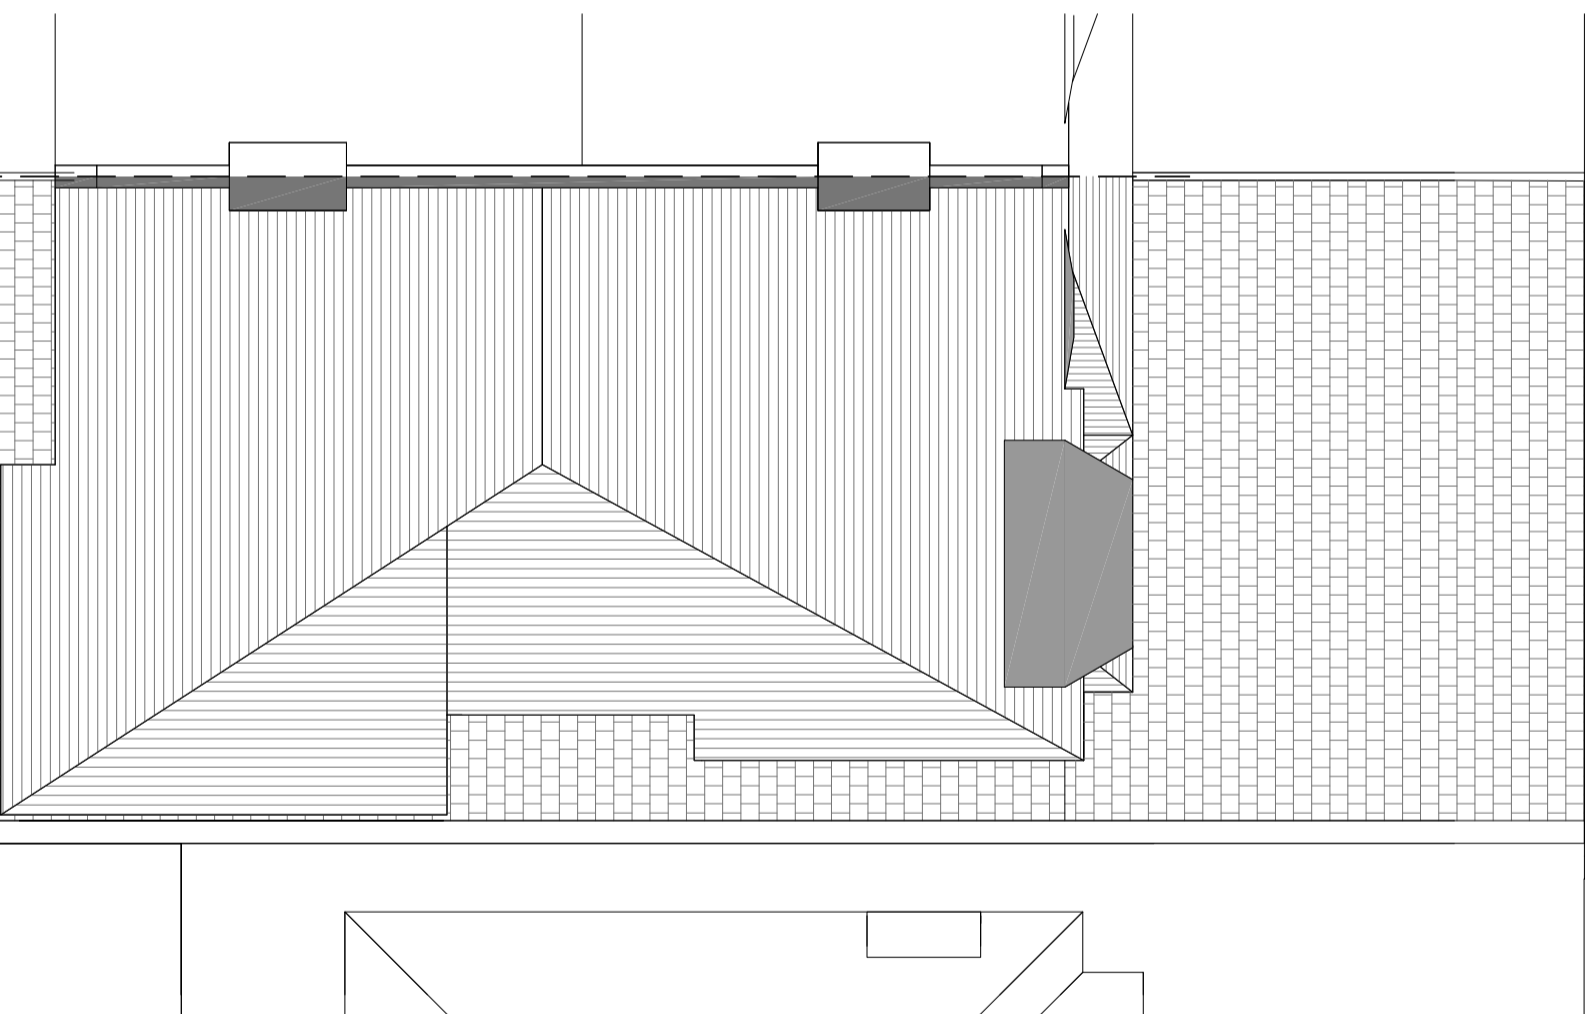

**NOTES:**  
Existing - Floor Plans  
Second Floor  
Roof

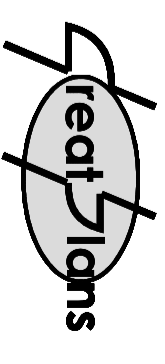


**Contacts:**  
Tel: 07976 928 799  
E-Mail: joel.gray@greatplans.co.uk

**Client:**

**Location:**  
118 Station Road  
London  
NW4 3SN

**Scale:** 1:100 @ A3

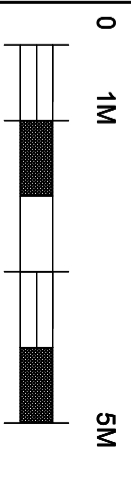

**Date:** 04-10-23  
**Drawn By:** Joel Gray

**Drng No:** 02