




Issue:  
**PLANNING  
 CONDITIONS**  
 Revision:

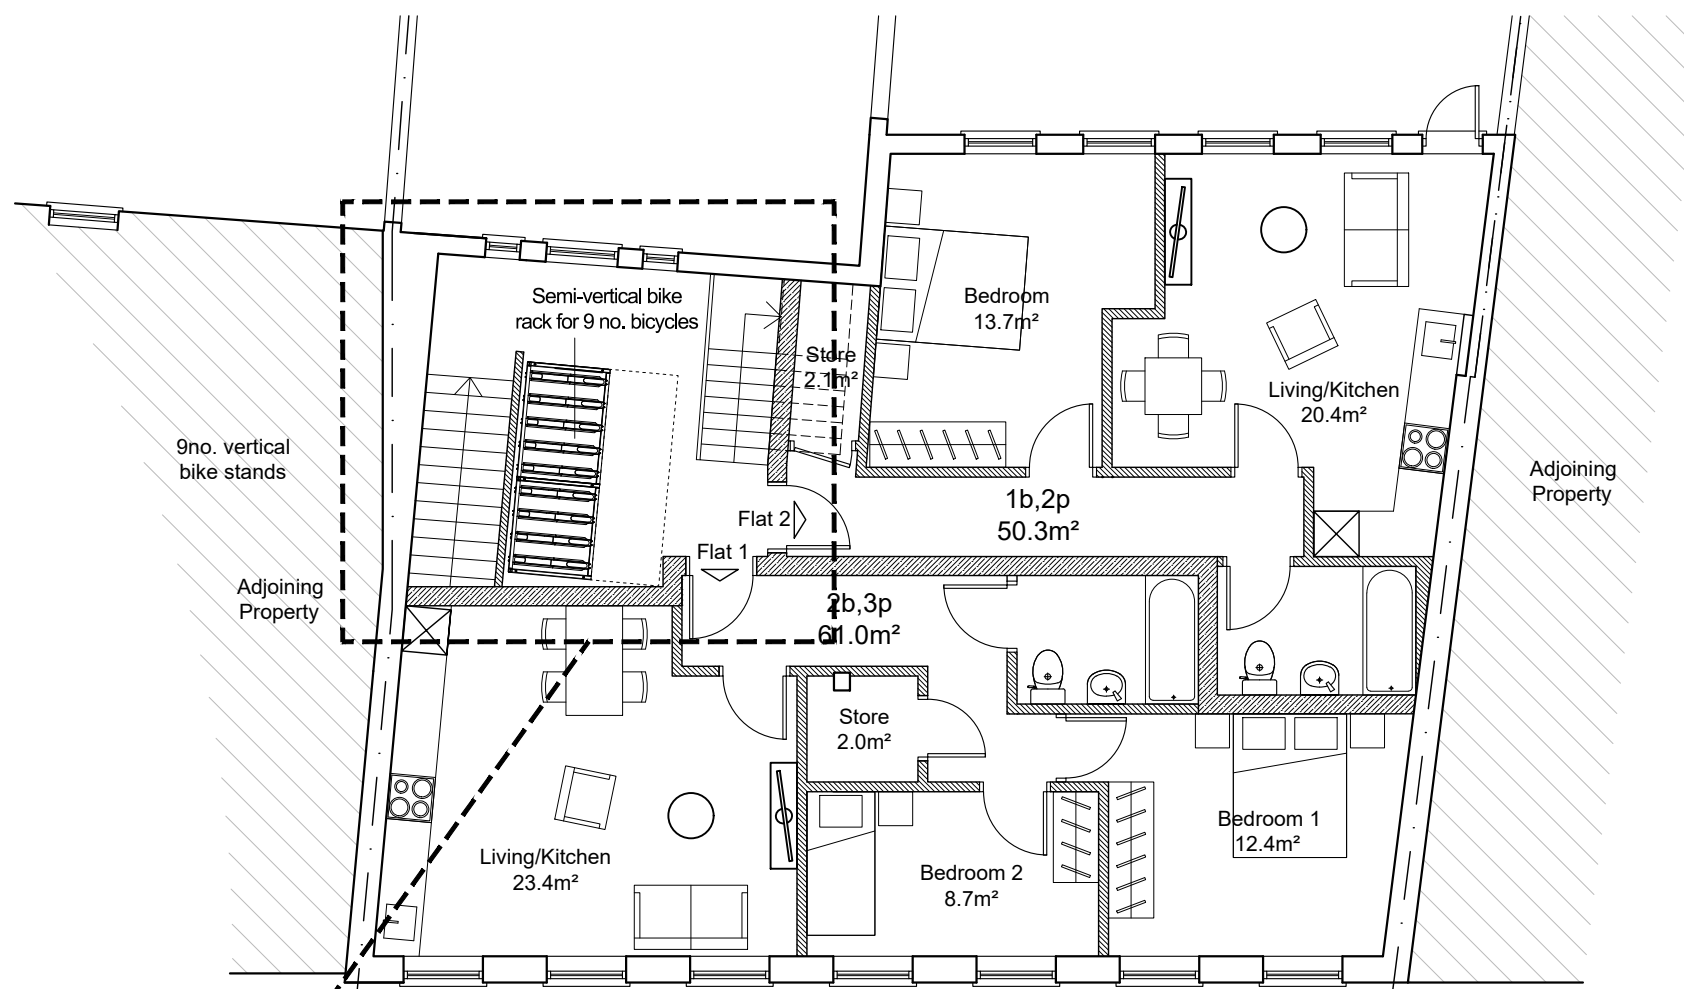


First Floor Plan as Proposed  
 1:100

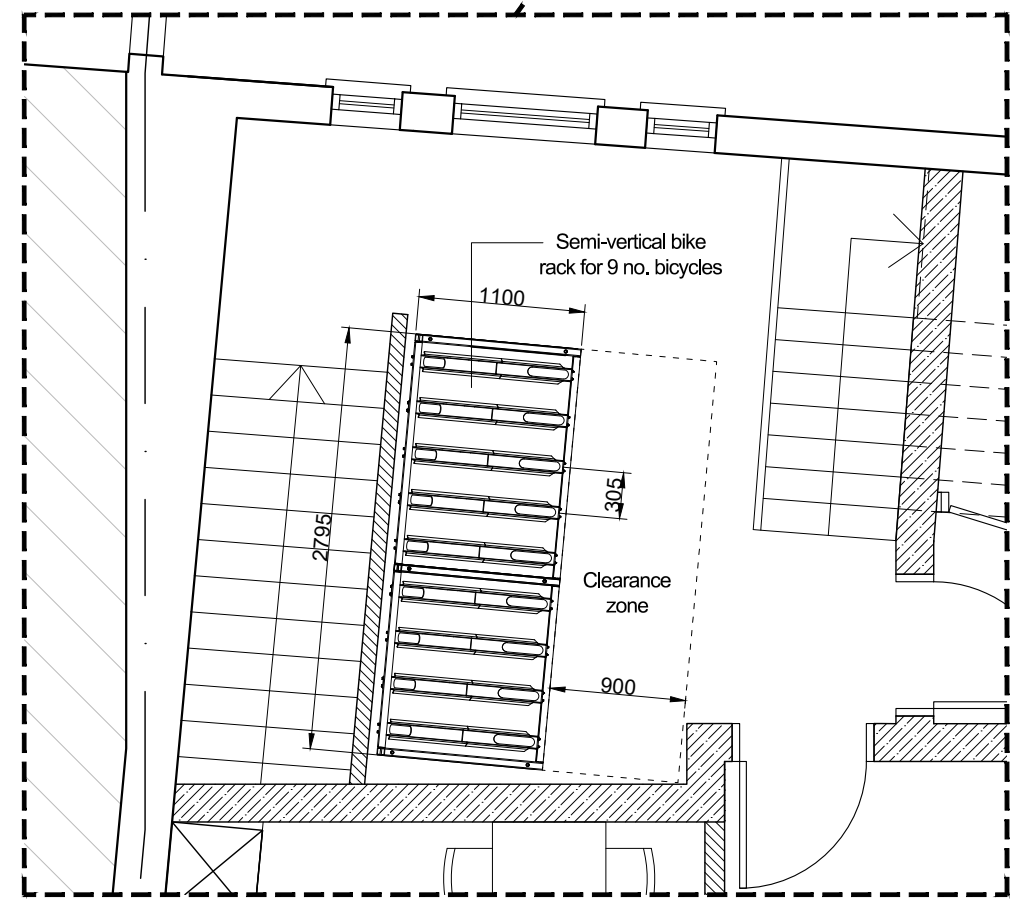

Part First Floor Plan as Proposed - 1:50

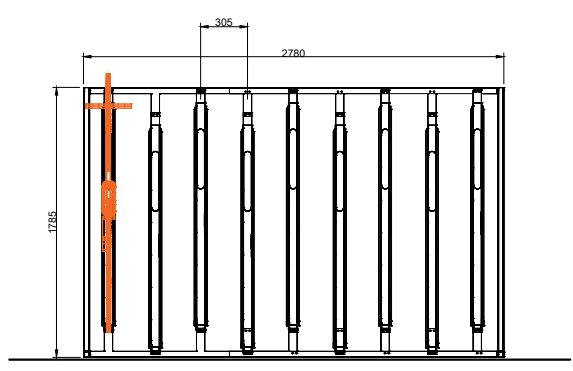

Bike Rack Front Elevation  
 1:50

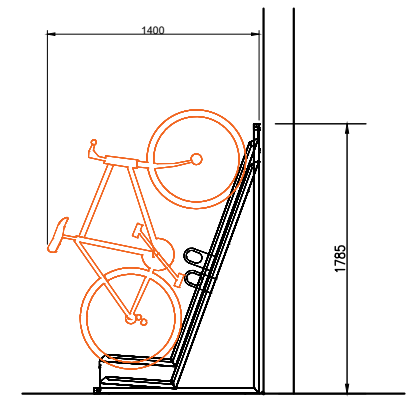

Bike Rack Side Elevation  
 1:50

**CG ARCHITECTS**  
 36 Cannon Hill, London, N14 6LG  
 Tel: 020 8449 5100 | Fax: 020 8449 5170

Client:  
 Arima Properties Ltd.

Site:  
 119-121 High Street  
 Barnet  
 EN5 5UZ

Title:  
 Bicycle Store Details for Discharge  
 of Planning Condition 3

Scale: As noted @ A3	Drawn: DD	Chckd: CG
Date: Nov. 2024		

Drg. No. 1670-32	Rev. #
---------------------	-----------