


SCALE 1:1250

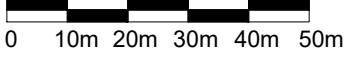

- All drawings are copyright
- Report all discrepancies to project administrator
- Do not scale drawing for construction purposes
- All dimensions to be checked on site.

Project Title
**Swallow Cottage,
 Rye Common,
 Odiham, Hook,
 RG29 1HU**

Client
 -

Ian Sullivan Architecture Ltd

101 Victoria Road, Swindon, Wiltshire SN1 3BD.
 Tel/Fax 01793 612663 - E-mail: info@iansullivanarchitecture.co.uk

Drawing Title
LOCATION PLAN

Job No 2929	Drawing No 001	Rev -
Scale 1 : 1250 @ A4	Drawn CE	Chkd ISA
Date Jan' 2024		



Front Elevation




Side Elevation




Rear Elevation




Side Elevation

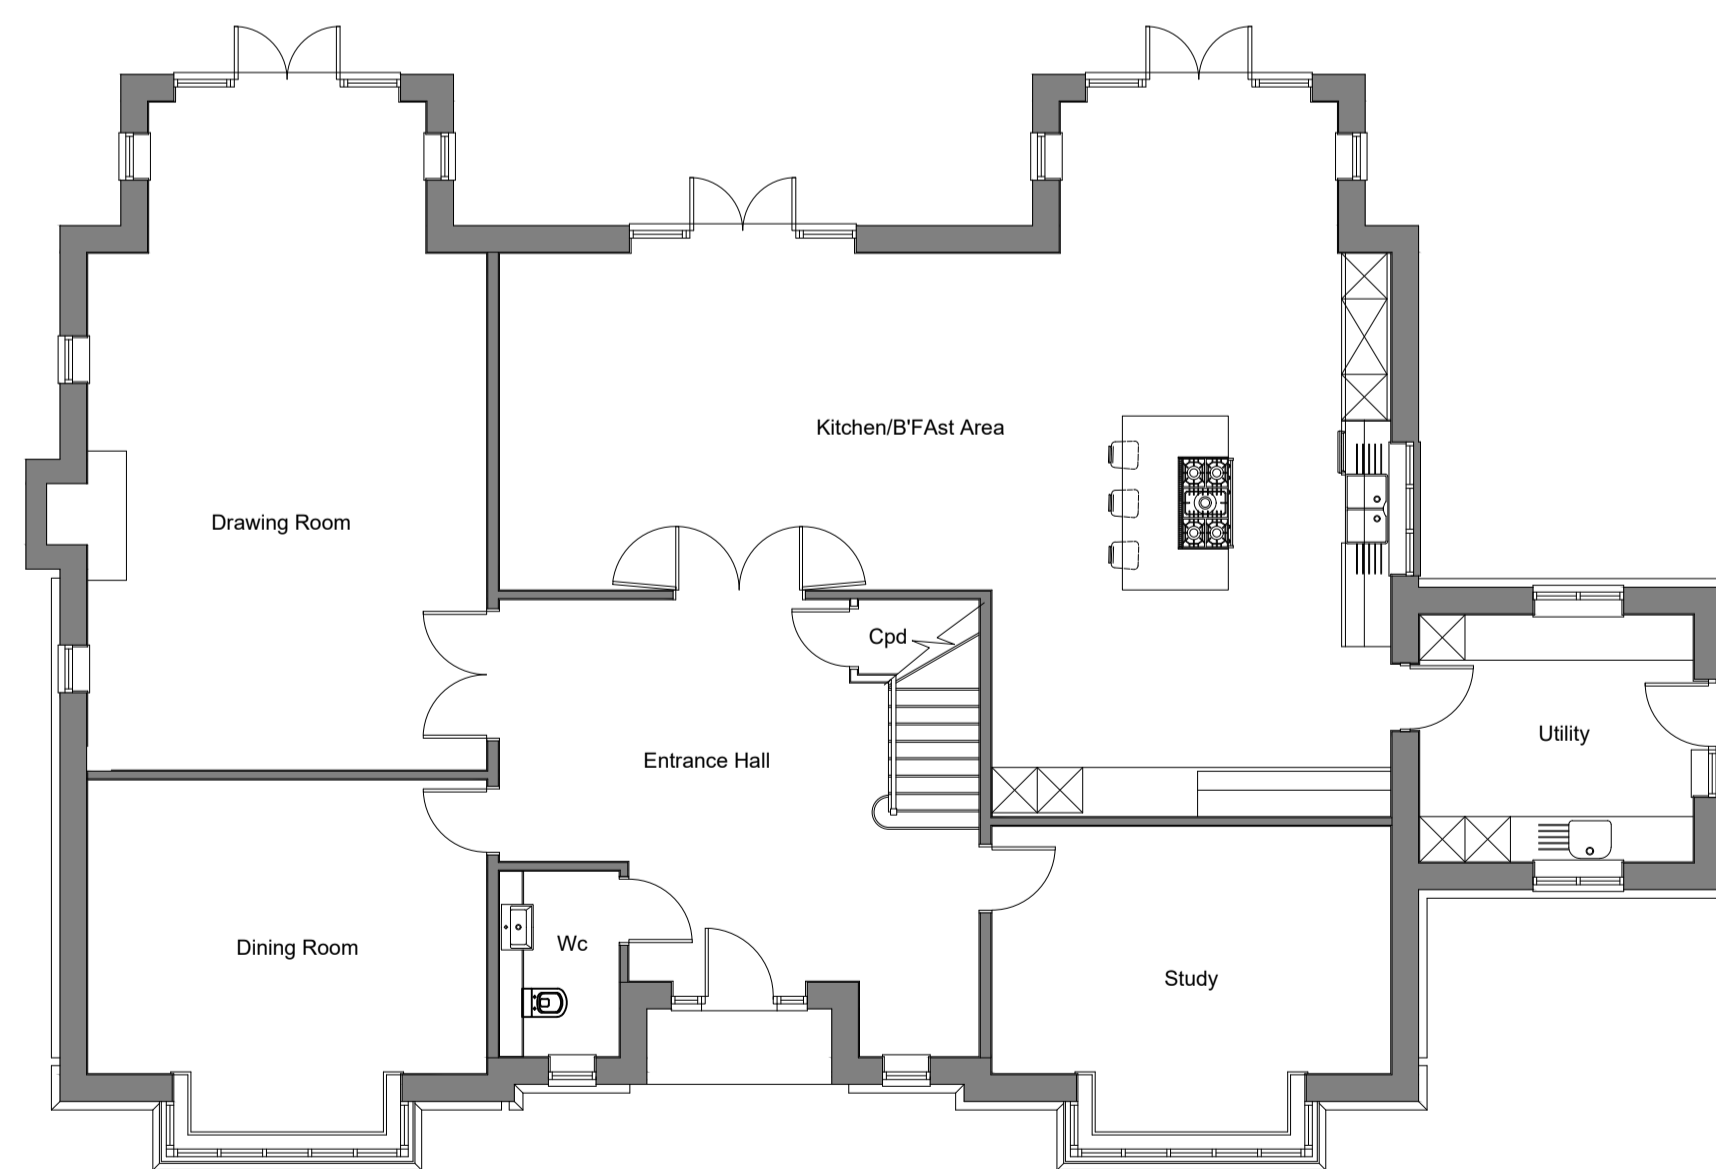

Ground Floor Plan

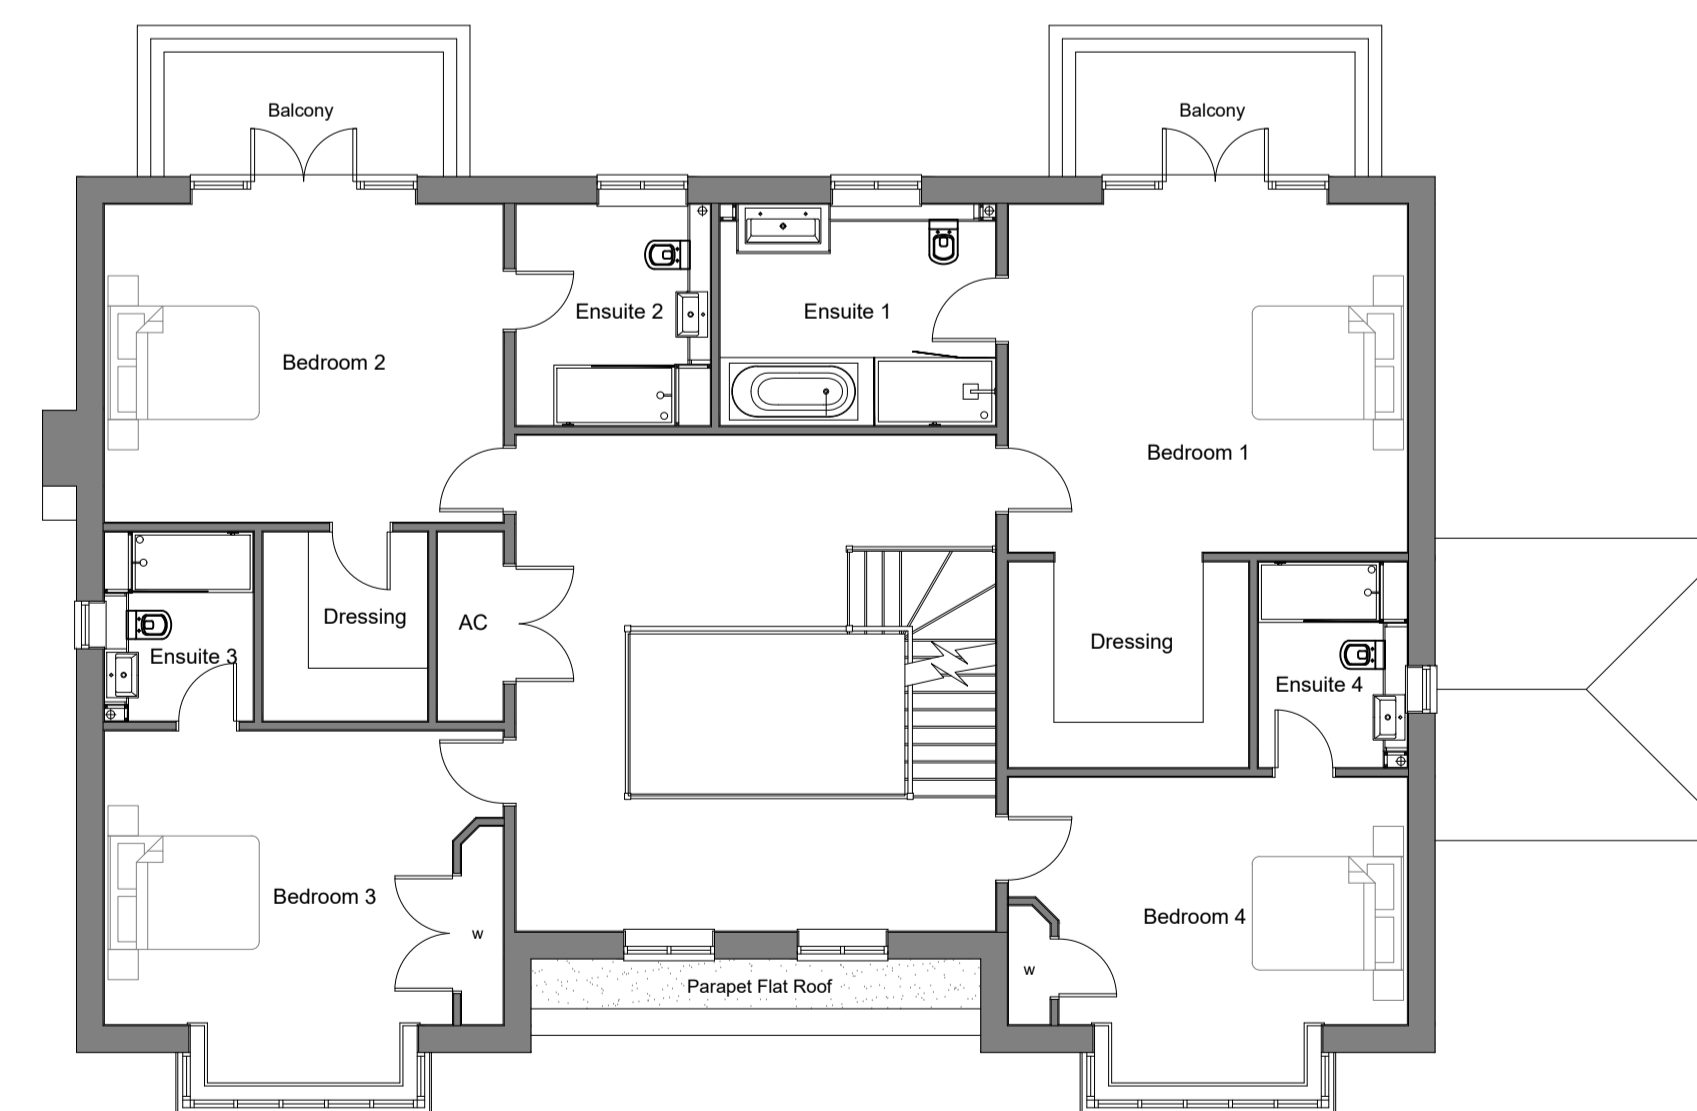

First Floor Plan

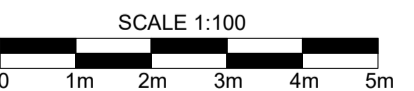

SCALE 1:100

- All drawings are copyright
- Report all discrepancies to project administrator
- Do not scale drawing for construction purposes
- All dimensions to be checked on site

Project Title
**Swallow Cottage,
 Rye Common,
 Odiham, Hook,
 RG29 1HU**

Ian Sullivan Architecture Ltd
 101 Victoria Road, Swindon, Wiltshire SN1 3BD.
 Tel/Fax 01793 612663 - E-mail: - ian.sullivan@btconnect.com

Drawing Title
PROPOSED FLOOR PLAN & ELEVATIONS

Job No 2929 Drawing No 151 Rev -

Client - Scale 1 : 100 @ A1 Drawn CE Chkd ISA Date Jan' 2024

Rev	Date	Description