



Existing Front Elevation (1:100)




Existing Side Elevation

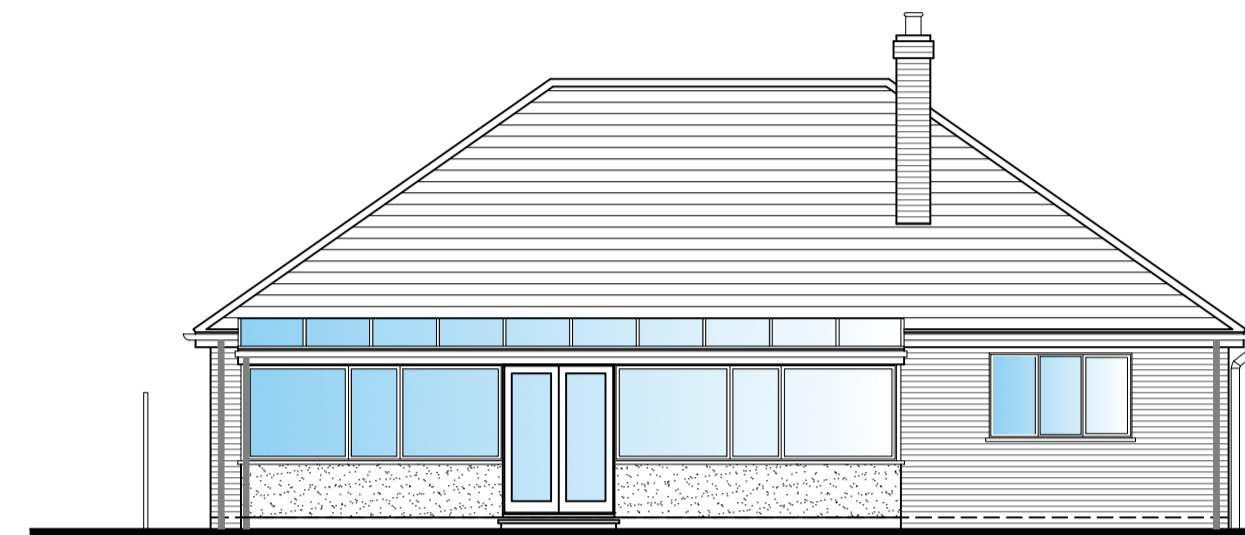


Existing Rear Elevation

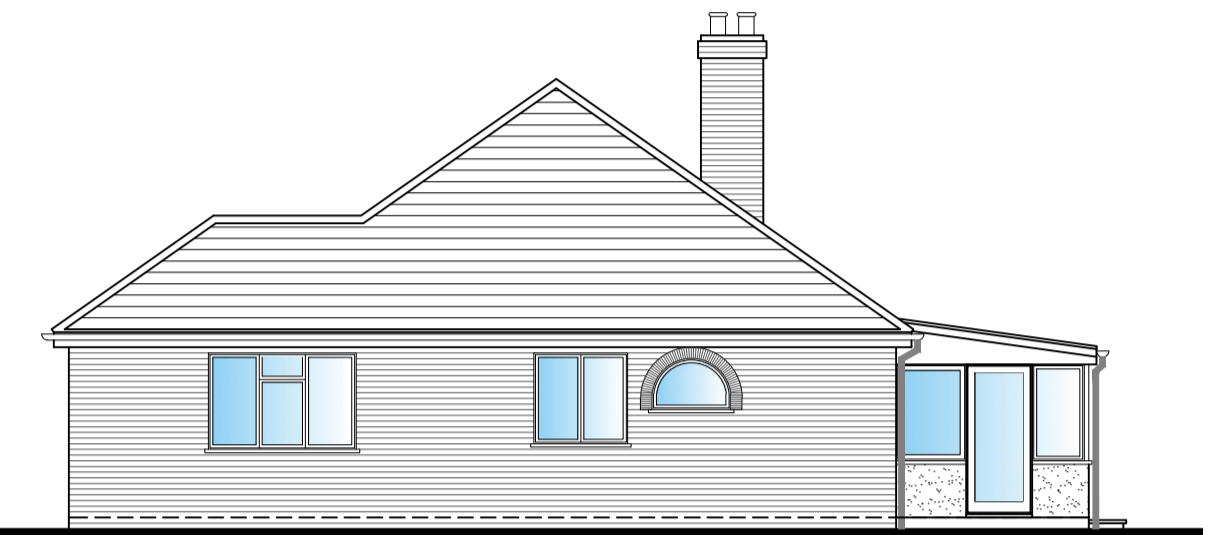

Existing Side Elevation

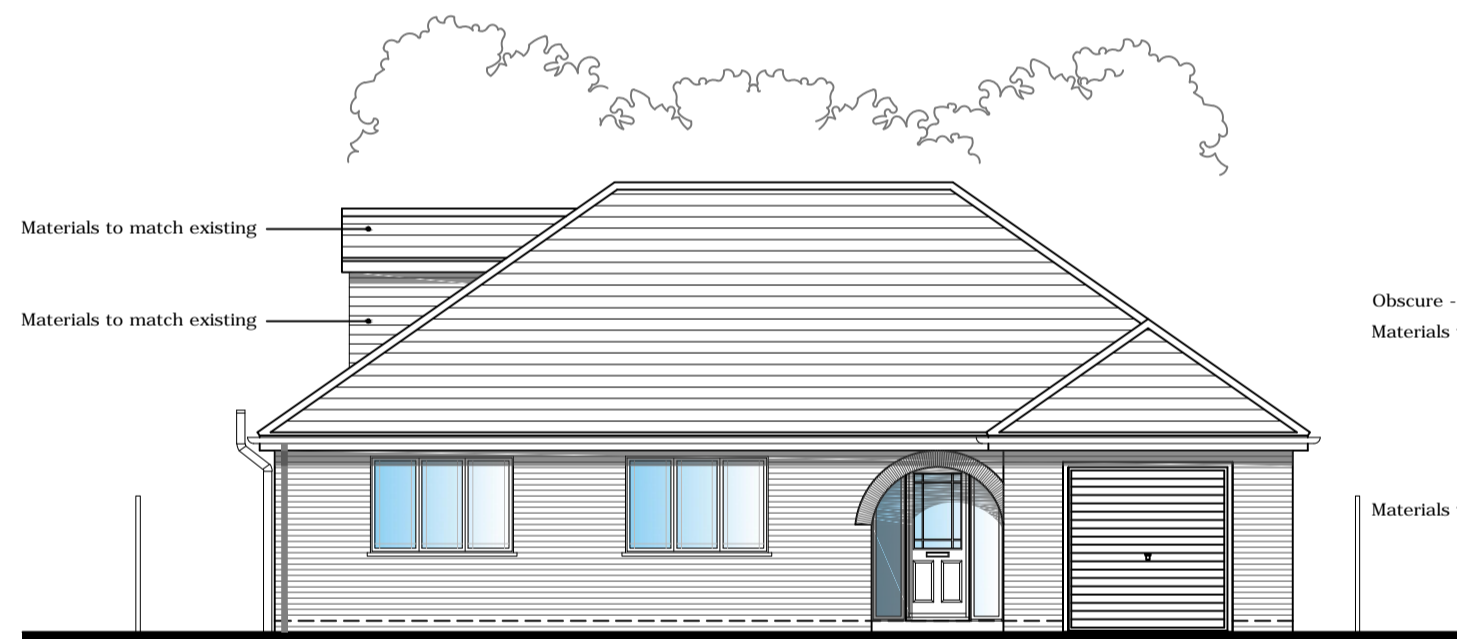


Proposed Front Elevation (1:100)

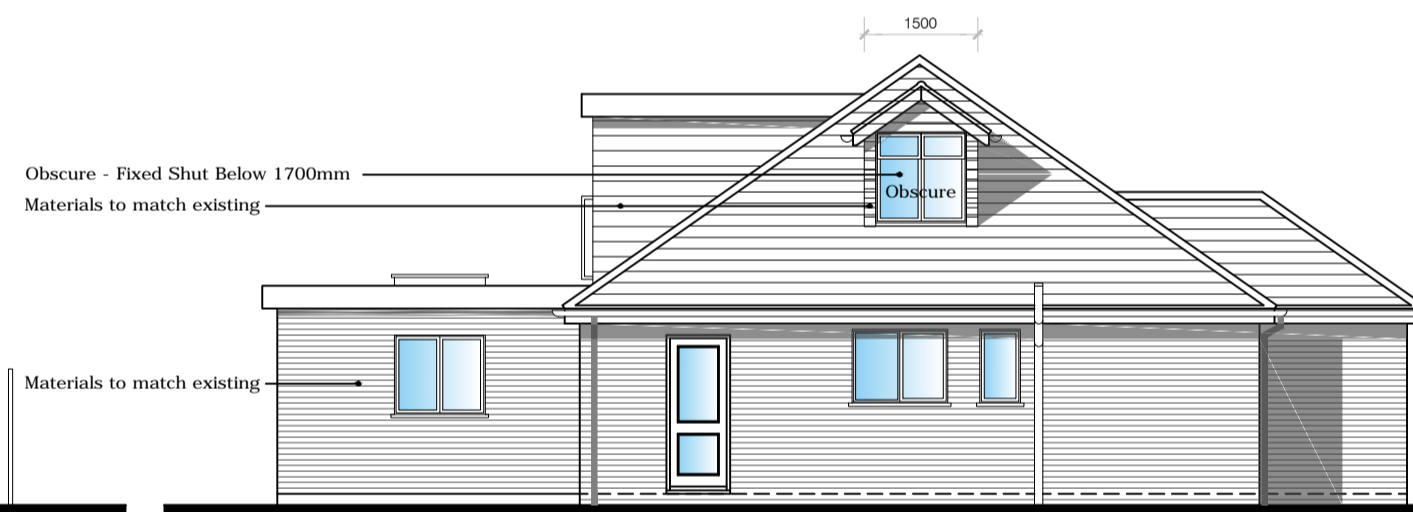

Proposed Side Elevation



Proposed Rear Elevation

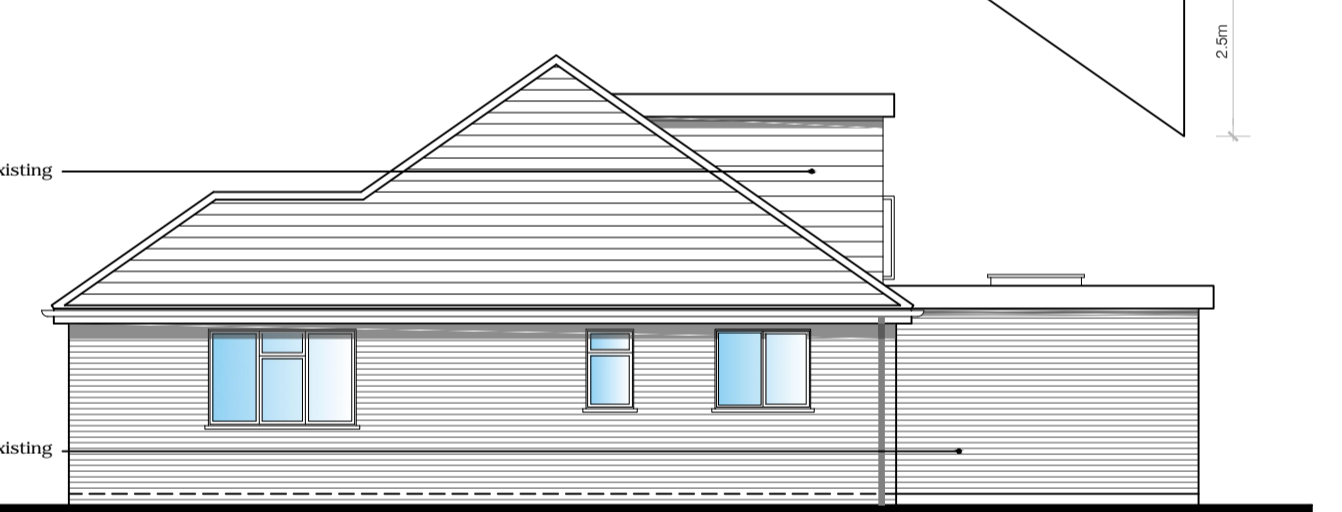


Proposed Side Elevation

$$3\text{m} \times 2.1 = 6.3\text{sq}^2$$

$$6.3\text{sq}^2 / 2 = 3.1\text{sq}^2$$

$$3.1\text{sq}^2 \times 1.5\text{m} = 4.6\text{m}^3$$


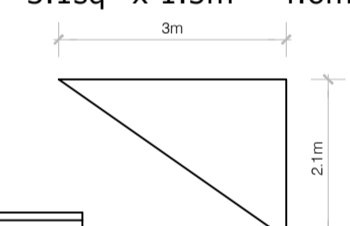


Total Additional Volume
 $4.6 + 23.8 = 28.4\text{m}^3$
 Less than 50m^3

$$3.6\text{m} \times 2.5 = 9\text{sq}^2$$

$$9\text{sq}^2 / 2 = 4.5\text{sq}^2$$


$$4.5\text{sq}^2 \times 5.3\text{m} = 23.8\text{m}^3$$

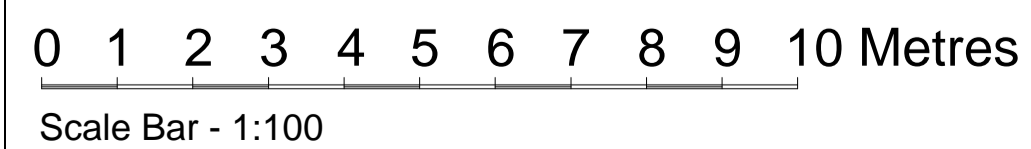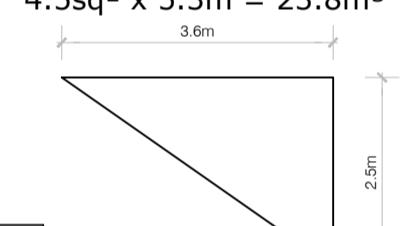

28 Fellow Green
 West End, Woking
 GU24 9HS

Existing and Proposed
 Elevations

1:100 @ A1	Jan 24
Drawn: MDT	002



Aspects Architectural Services Ltd.
 St Stephens House, Arthur Road, Windsor, SL4 1RU
www.aspects-as.co.uk