



2B3P Dormer Bungalow 74 - Semi-Detached - 2 Bedroom 3 Person Bungalow (74m²)




2B3P Dormer Bungalow 74 (AS)
FRONT ELEVATION - Semi-Detached

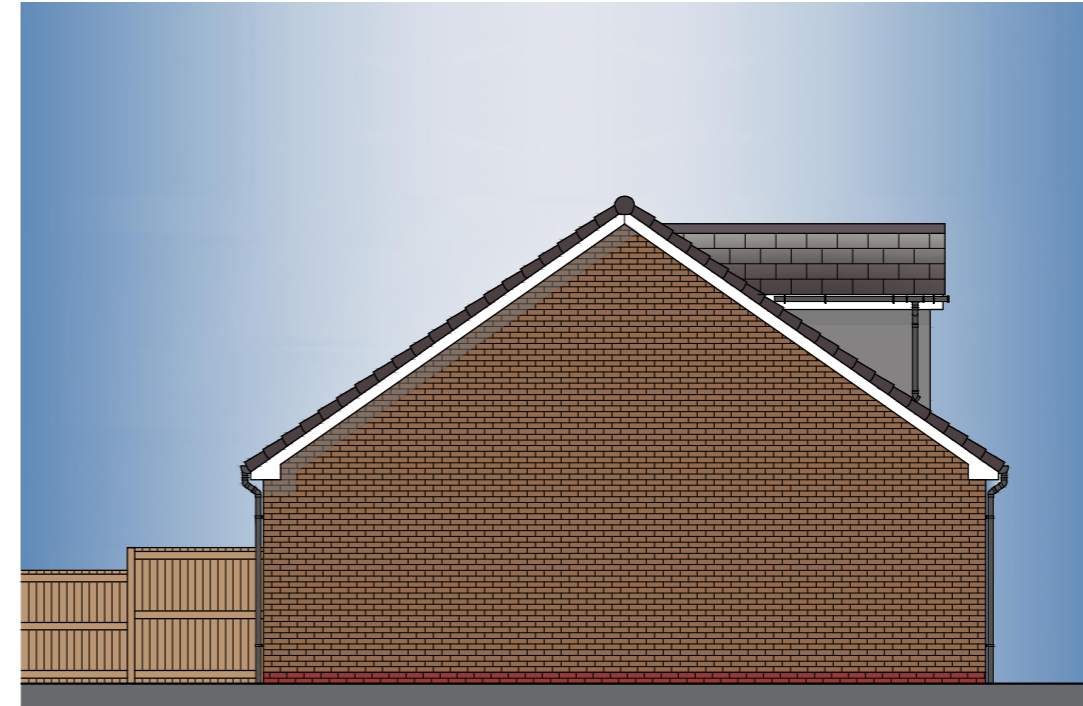


2B3P Dormer Bungalow 74 (AS)
SIDE ELEVATION - Semi-Detached

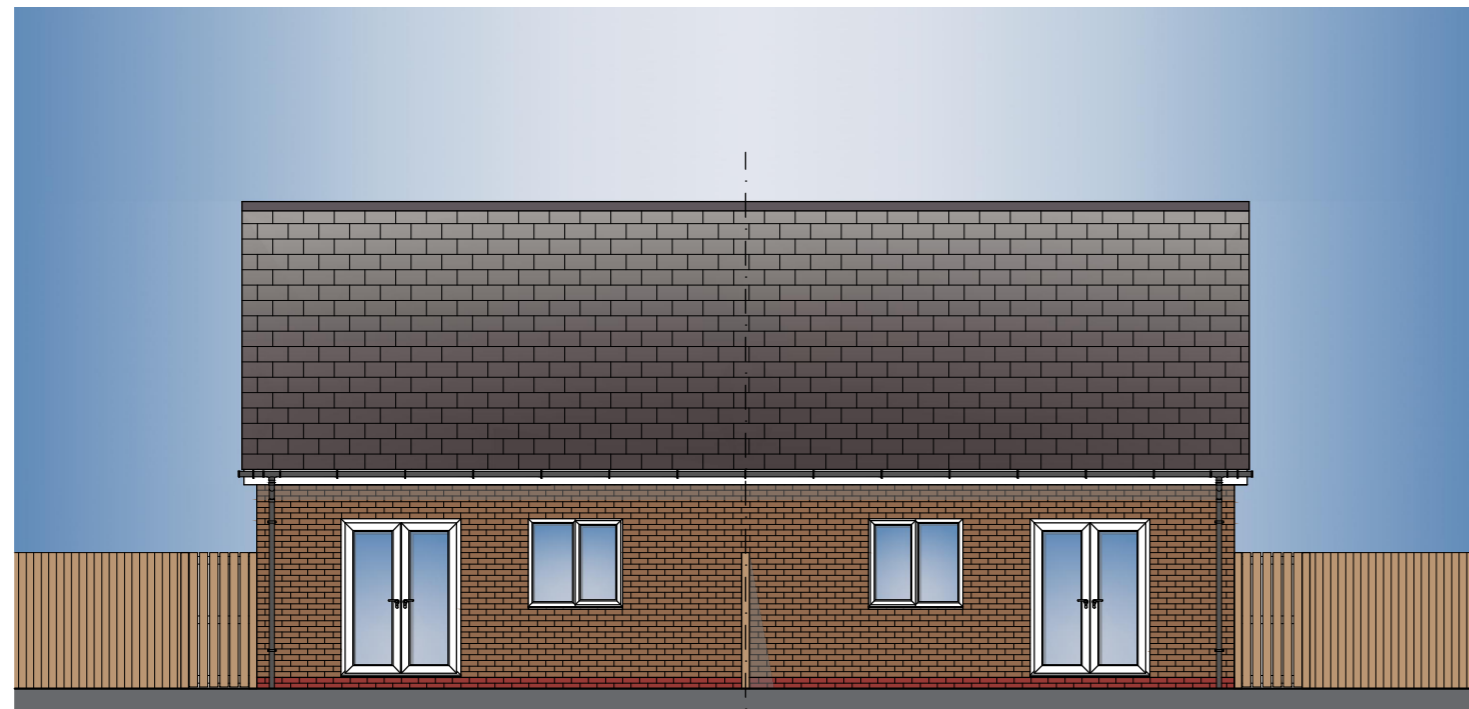


2B3P Dormer Bungalow 74 (OPP)
REAR ELEVATION - Semi-Detached

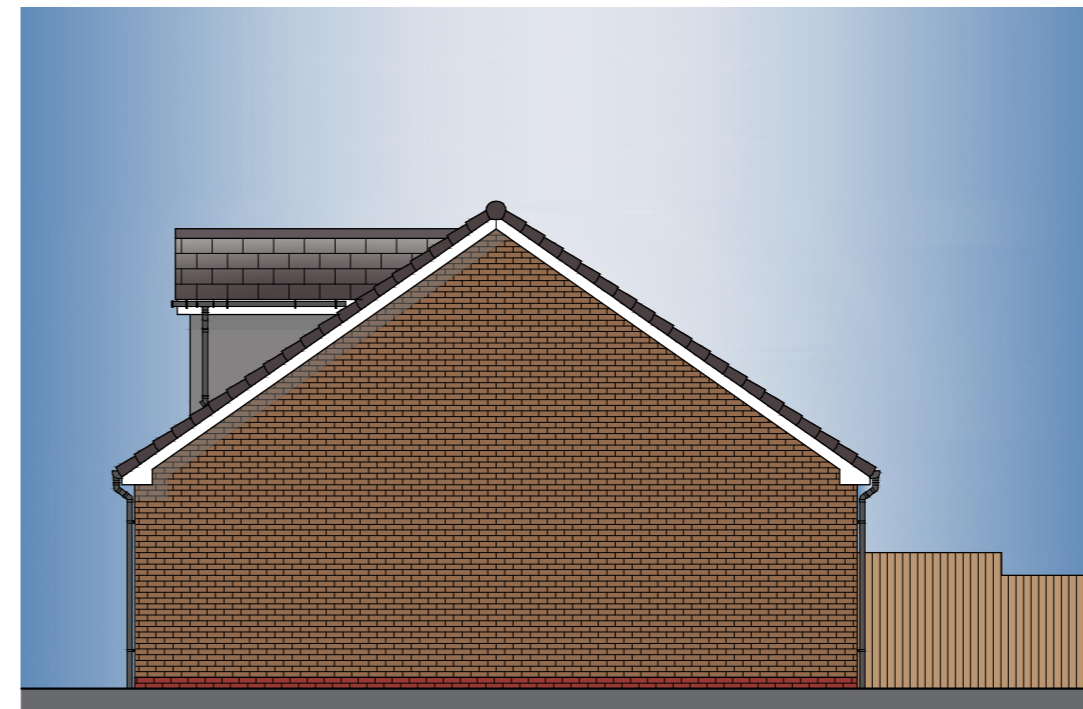

2B3P Dormer Bungalow 74 (OPP)
SIDE ELEVATION - Semi-Detached

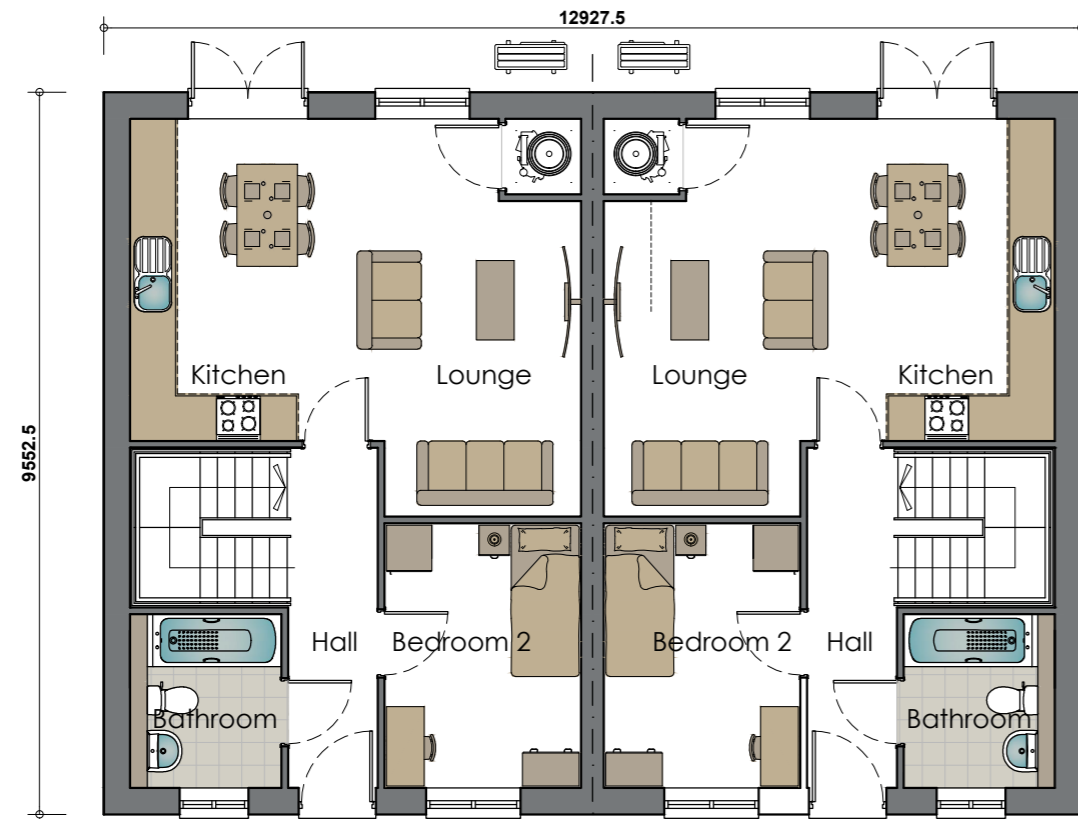


2B3P 74 Bungalow (AS)
GROUND FLOOR PLAN - Semi-Detached

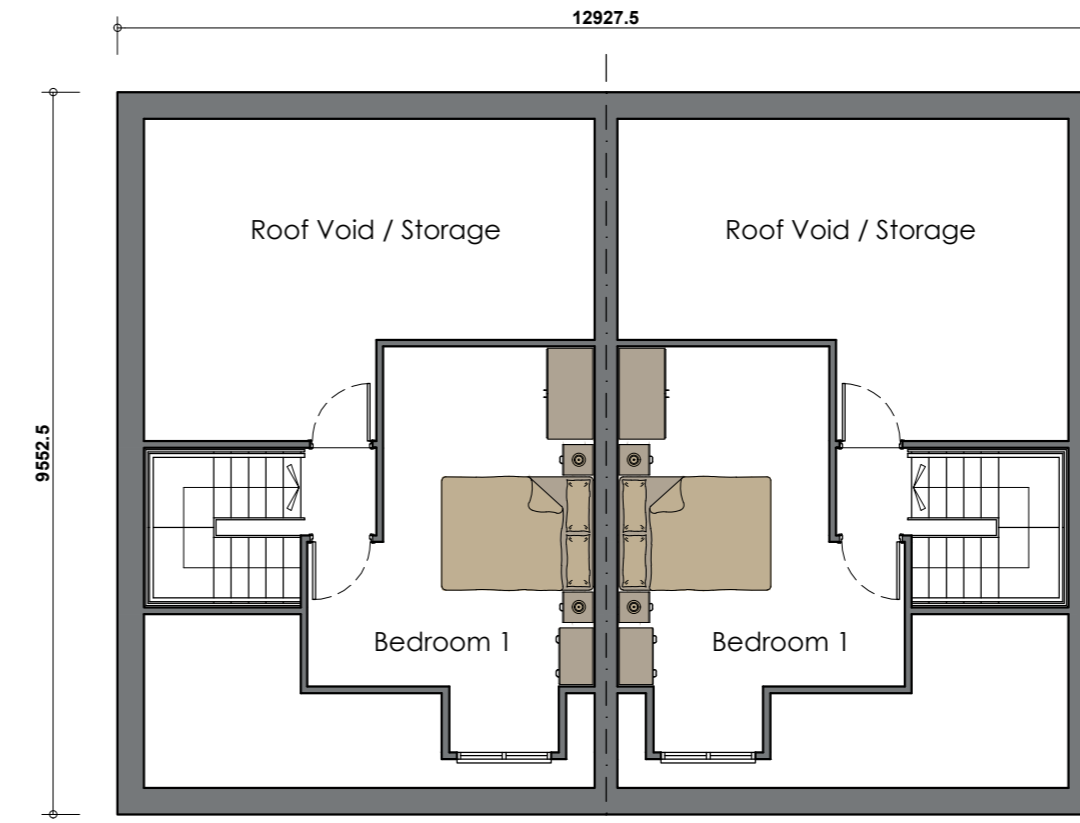

2B3P 74 Bungalow (AS)
FIRST FLOOR PLAN - Semi-Detached

**Plot No's - 01,02,04,05,12,13,
19,20,26,27,50,51,52 & 53**

REV	DATE	DRAWN	DESCRIPTION	ARCH CHECK	ENG CHECK
TITLE 2 BED 3 PERSON SEMI-DETACHED BUNGALOW (74m²) PROPOSED FLOOR PLANS & ELEVATIONS					
		Breck Homes 20 Sceptre Court Bamber Bridge Preston PR5 6AW tel: 01253 587 010 web: www.breck.co.uk/homes hello@breck.co.uk			
PROJECT: ROSEMOUNT AVE, PREESALL					
DATE:	SCALE:	JOB REF:	DRAWING NUMBER:	REV:	
FEB.24	1:100 @ A2	-	P16 - Plots 01,02,04,05,12, 13,19,20,26,27,50,51,52 & 53	-	