



Ground

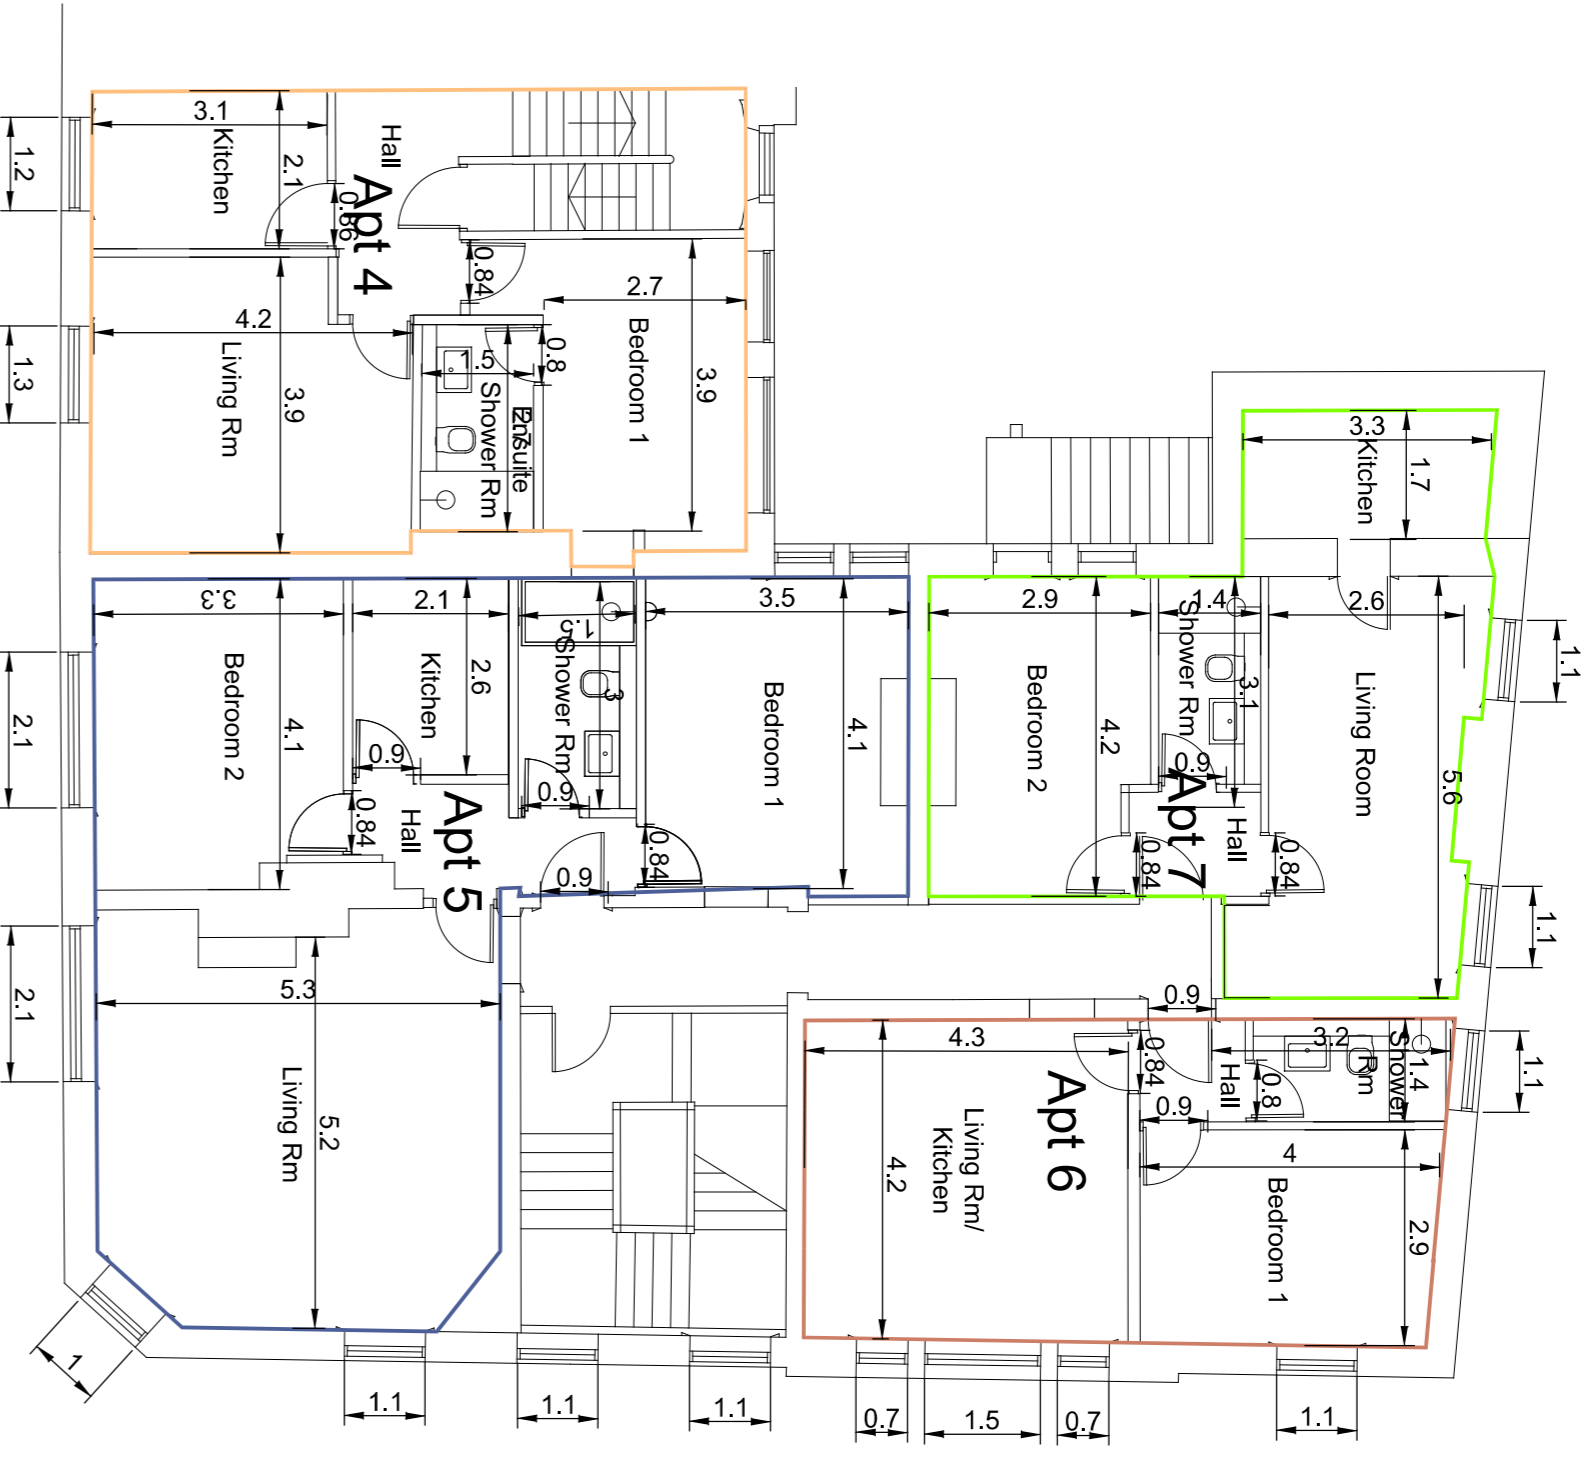

First

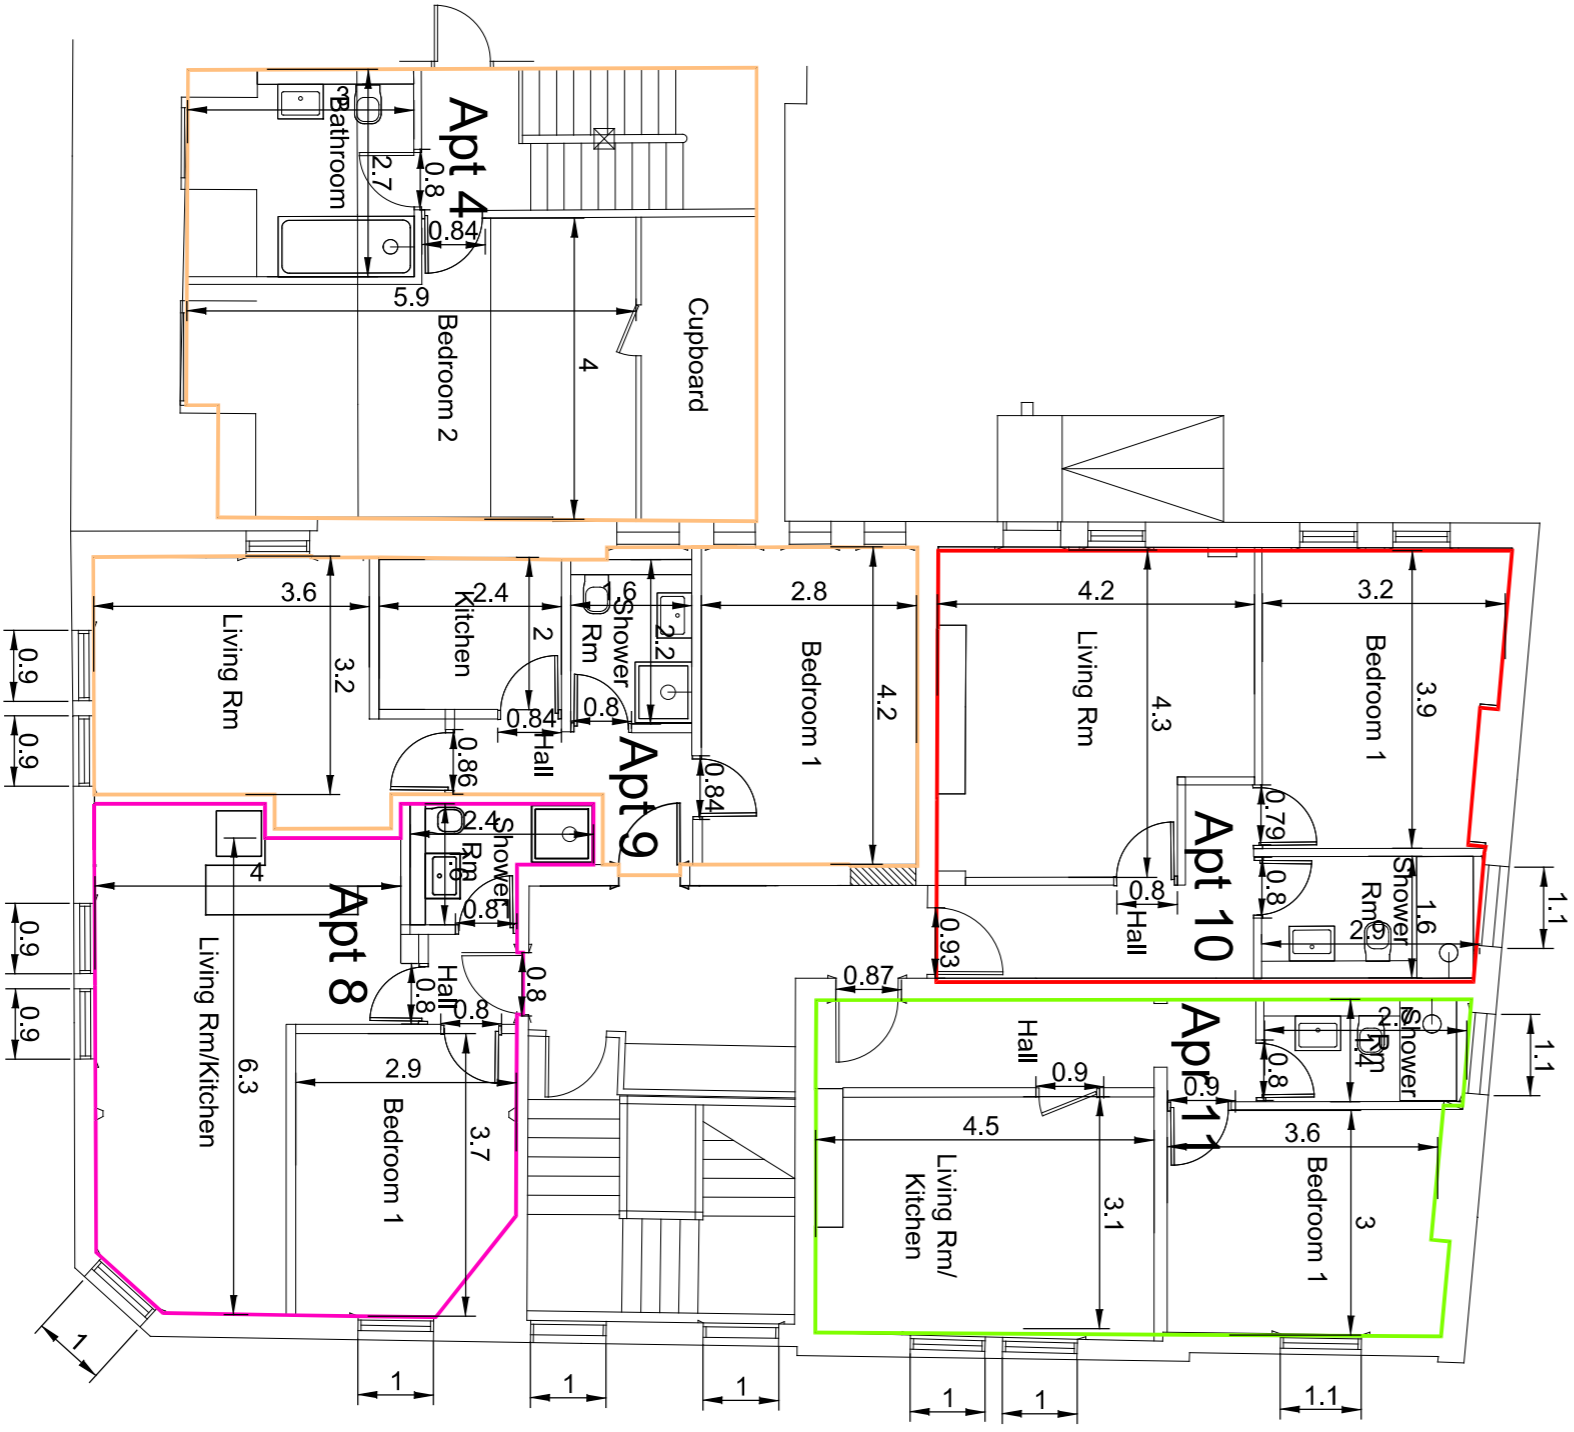

Second

Apt	Type	Size sqm
1	Two bed 3 person	61.9
2	Two bed 4 person	71.6
3	One bed 1 person	37.7
4	Two bed 4 person	96.7
5	Two bed 4 person	74
6	One bed 1 person	37.1
7	One bed 1 person	41.3
8	One bed 1 person	37.3
9	One bed 1 person	39.4
10	One bed 1 person	40.7
11	One bed 1 person	37.2

IN ACCORDANCE WITH THE BUILDING REGULATIONS, REFER TO THE REGISTERED ARCHITECT'S DRAWINGS FOR THE FOLLOWING INFORMATION:

ITEM	ISSUE	RISK
1	REFER TO COMMENCING ANY WORK CONTRACT - PRIOR TO COMMENCING WORK	
2	REFER TO DESIGNER'S RISK ASSESSMENT	

REV	DESCRIPTION	BY	DATE	CHKD	AUTH
A	1st / 2nd Fl layouts	TR	16/06/2023		
B	Draws added	TR	08/11/2023		
C	Labelling altered	TR	15/01/2024		

CLIENT	Nulle Properties Ltd
PROJECT	Sunderford Buildings Sunderland SR1 1EE
TITLE	Proposed Floor Plans

SCALE:	ORIGINAL SIZE DESIGNED	DRAWN	CHECKED	AUTHORISED
1:100	AS SHOWN	TR	TR	TR
PROJECT NO:	DISCIPLINE/TYPE	CODE	DWG NO.	REV.
BS2731	BS	003	201	C