




site plan (1:100)

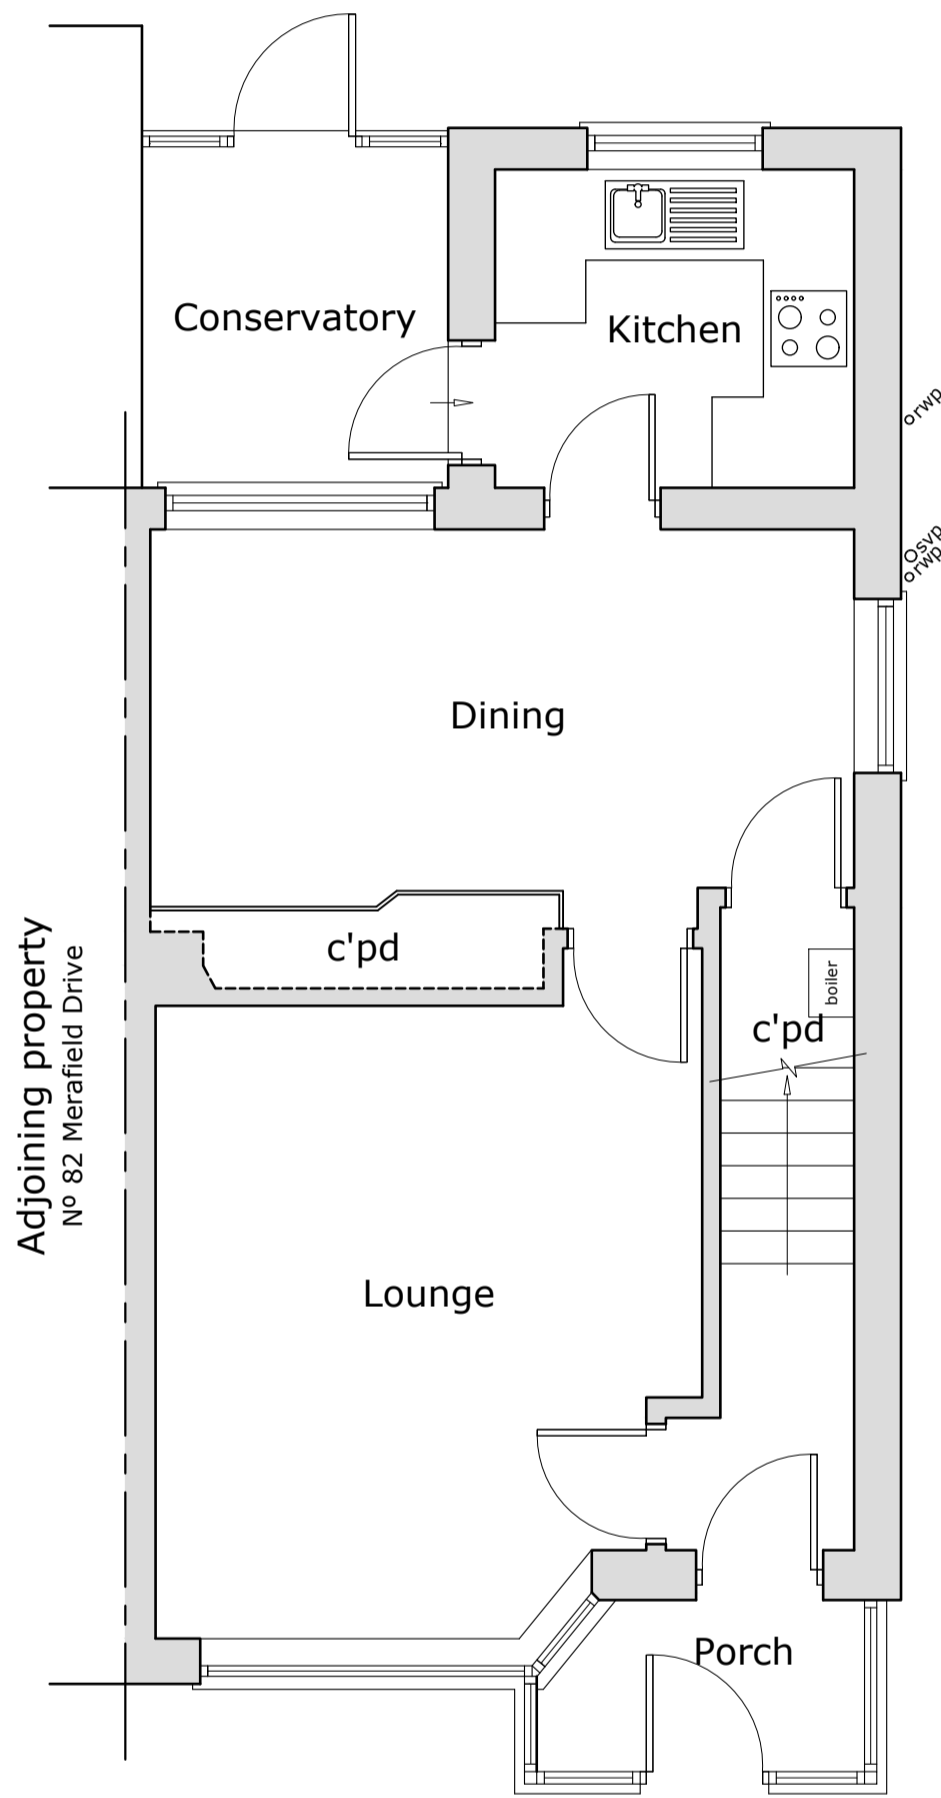


ground floor plan (1:50)

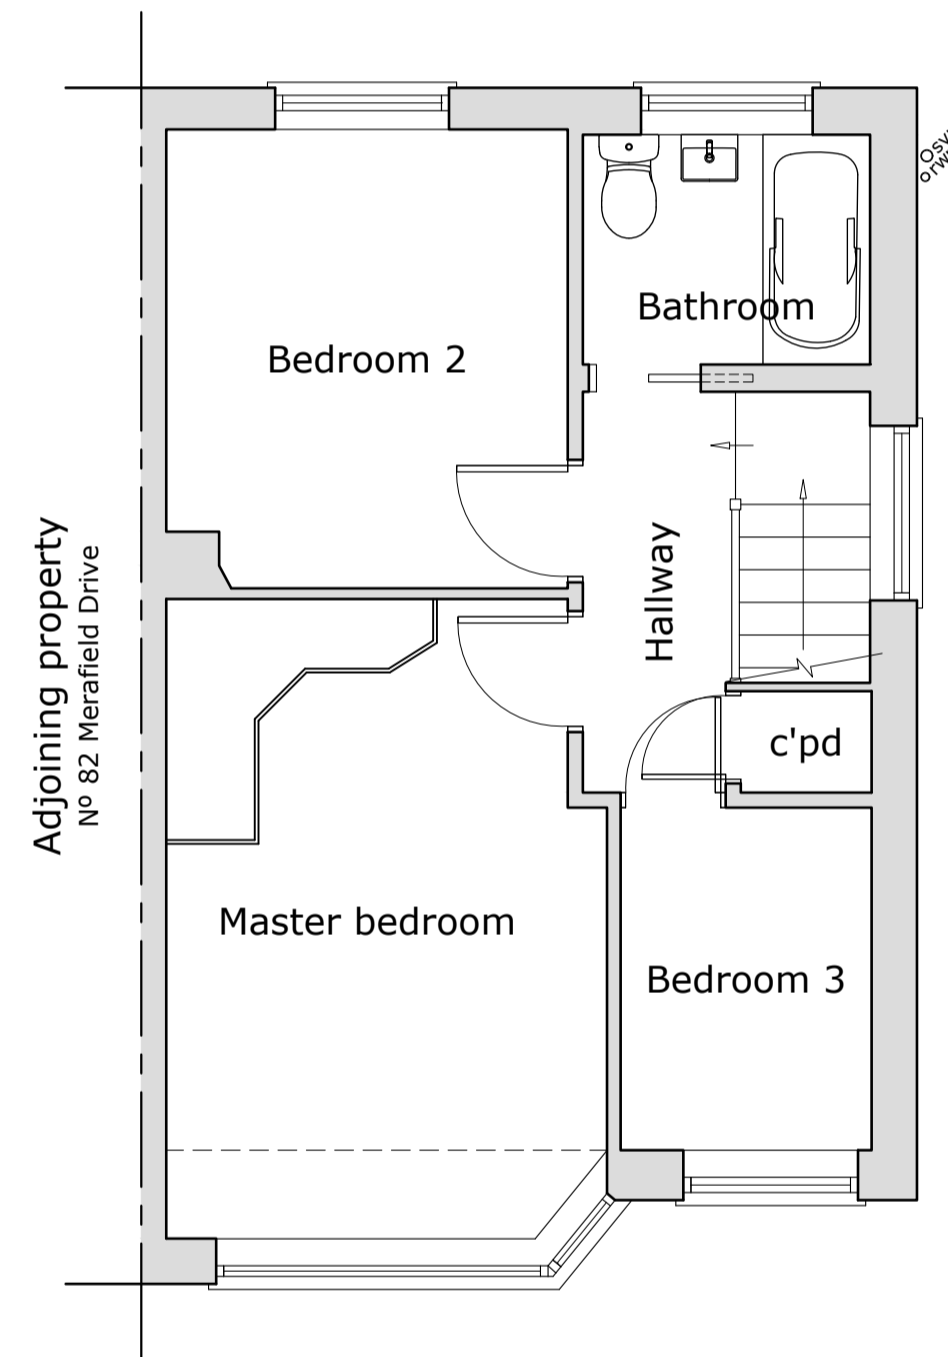


first floor plan (1:50)

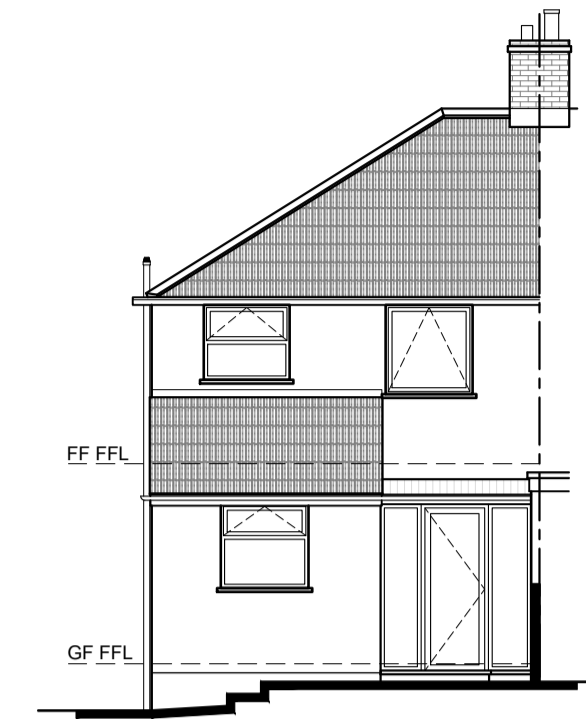


south facing elevation (1:100)

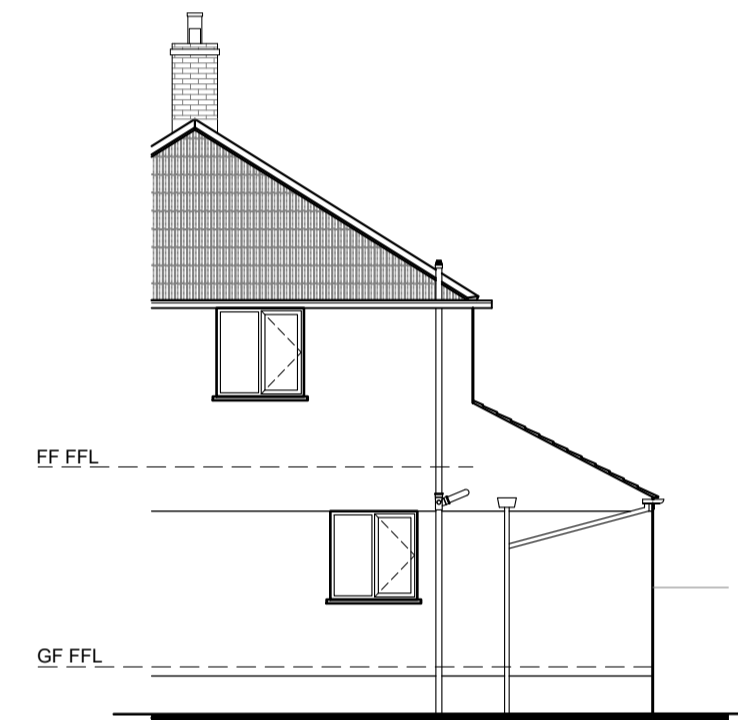

partial east facing elevation (1:100)

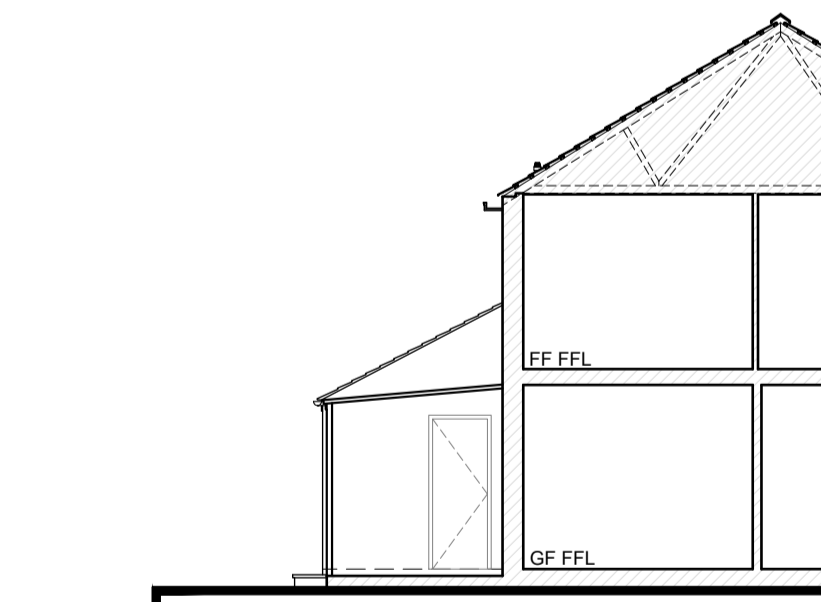


west facing sectional elevation (1:100)

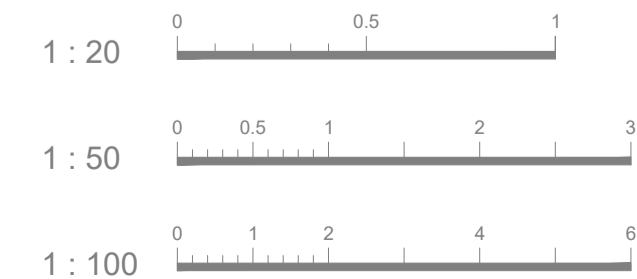


NOTES :

This drawing is for planning purposes only.
Use figured dimensions only, exact measurements should be taken onsite.

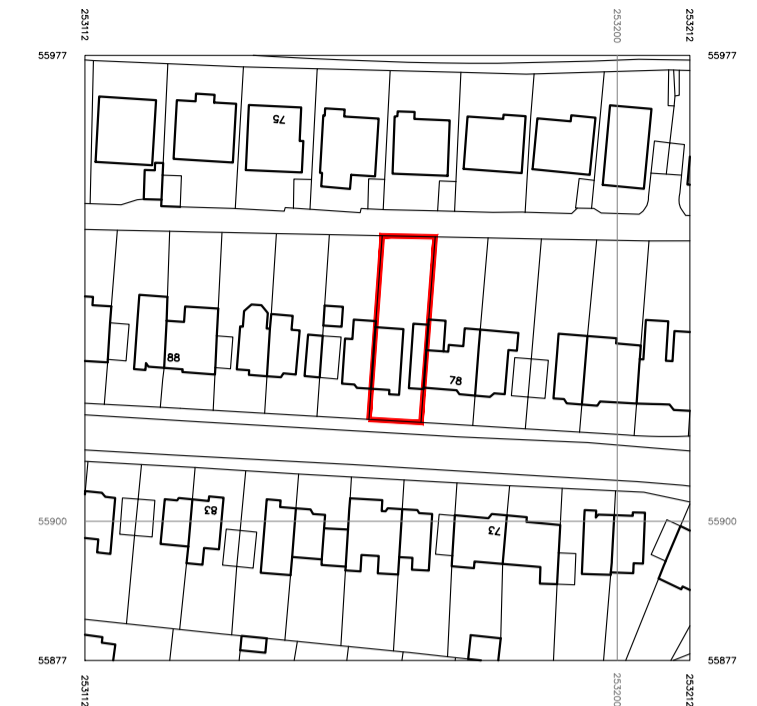

ordnance survey plan (1:1250)
License no. 100048957

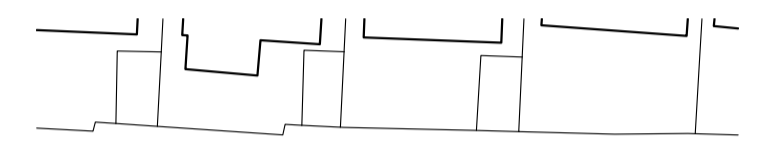

block plan (1:500)

FIRST ISSUE - 15.12.23 - BW

REVISIONS



t. 01752 674961
m. 07853903584
e. bw-architecture@outlook.com
w. www.bw-architecture.com

Unit S13,
Plymouth Science Park,
1 Davy Road,
Plymouth, PL6 8BX

PROJECT STAGE			
CONCEPTION / OPTION STUDY	<input type="checkbox"/>	CONSTRUCTION	<input type="checkbox"/>
PLANNING PERMISSION	<input checked="" type="checkbox"/>	AS BUILTS	<input type="checkbox"/>
BUILDING REGULATIONS	<input type="checkbox"/>	CONVEYANCE / MARKETING	<input type="checkbox"/>

PROJECT
PARTIAL TWO STOREY, PARTIAL SINGLE STOREY REAR EXTENSIONS.

SITE ADDRESS
80 MERAFIELD DRIVE, PLYMPTON,
PLYMOUTH, PL7 1TR

CLIENT / APPLICANT(S)
MR. & MRS. WELSH

DRAWING TITLE
EXISTING PLANS & ELEVATIONS

DRAWING ADDRESSEE(S)
PLANNING PURPOSES ONLY

SCALE	DATE	DRAWN	CHECKED
1 : 50/100	FEB '24	BW	BW
DRAWING NUMBER	SHEET SIZE	REV	
J595 - 10-01	A1	-	